



west virginia department of environmental protection

Office of Oil and Gas
601 57th Street SE
Charleston, WV 25304
(304) 926-0450
(304) 926-0452 fax

Earl Ray Tomblin, Governor
Randy C. Huffman, Cabinet Secretary
www.dep.wv.gov

December 02, 2014


WELL WORK PLUGGING PERMIT

Plugging

This permit, API Well Number: 47-500244, issued to CABOT OIL & GAS CORPORATION, is evidence of permission granted to perform the specified well work at the location described on the attached pages and located on the attached plat, subject to the provisions of Chapter 22 of the West Virginia Code of 1931, as amended, and all rules and regulations promulgated thereunder, and to all conditions and provisions outlined in the pages attached hereto. Notification shall be given by the operator to the Oil and Gas Inspector at least 24 hours prior to the construction of roads, locations, and/or pits for any permitted work. In addition, the well operator shall notify the same inspector 24 hours before any actual well work is commenced and prior to running and cementing casing. Spills or emergency discharges must be promptly reported by the operator to 1-800-642-3074 and to the Oil and Gas inspector.

Upon completion of the plugging well work, the above named operator will reclaim the site according to the provisions of WV Code 22-6-30. The above named operator will also file, as required in WV Code 22-6-23, an affidavit on form WR-38 by two experienced persons in the operator's employment and the Oil and Gas inspector that the work authorized under this permit was performed and a description given. Failure to abide by all statutory and regulatory provisions governing all duties and operations here under may result in suspensions or revocation of this permit and in addition may result in civil and/or criminal penalties being imposed upon the operator.

This permit will expire in two (2) years from date of issue. If there are any questions, please free to contact me at (304) 926-0499 ext. 1654.

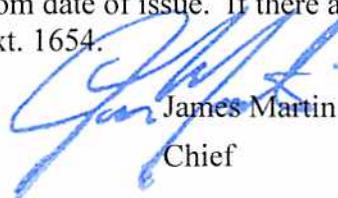

James Martin
Chief

Operator's Well No: 69
Farm Name: FEDERAL COAL CO.
API Well Number: 47-500244
Permit Type: Plugging
Date Issued: 12/02/2014

Promoting a healthy environment.

PERMIT CONDITIONS

West Virginia Code §22-6-11 allows the Office of Oil and Gas to place specific conditions upon this permit. Permit conditions have the same effect as law. Failure to adhere to the specified permit conditions may result in enforcement action.

CONDITIONS

1. All pits must be lined with a minimum of 20 mil thickness synthetic liner.
2. In the event of an accident or explosion causing loss of life or serious personal injury in or about the well or while working on the well, the well operator or its contractor shall give notice, stating the particulars of the accident or explosion, to the oil and gas inspector and the Chief within twenty-four (24) hours.
3. Well work activities shall not constitute a hazard to the safety of persons.

1) Date October 15, 2014
2) Operator's
Well No. Federal Coal #69
3) API Well No. 47-005 - 00244

STATE OF WEST VIRGINIA
DEPARTMENT OF ENVIRONMENTAL PROTECTION
OFFICE OF OIL AND GAS

APPLICATION FOR A PERMIT TO PLUG AND ABANDON

4) Well Type: Oil ___ / Gas X / Liquid injection ___ / Waste disposal ___ /
(If "Gas, Production X or Underground storage ___) Deep ___ / Shallow X

5) Location: Elevation 1,395' Watershed Hopkins Fork
District Sherman County Boone Quadrangle Sylvester & Williams Mtn.

6) Well Operator Cabot Oil & Gas Corporation 7) Designated Agent Whitney Johnson
Address Five Penn Center West, Ste. 401 Address P.O. Box 450
Pittsburgh, PA 15276 Glasgow, WV 25086

8) Oil and Gas Inspector to be notified Name Ross Eller
Address 121 Brierhill Drive
Beckley, WV 25801
9) Plugging Contractor Name Shreve's Well Service
Address 3473 Triplett Road
Spencer, WV 25275

10) Work Order: The work order for the manner of plugging this well is as follows:
See attached sheet

See Change to proposed confidential

Notification must be given to the district oil and gas inspector 24 hours before permitted work can commence.

Work order approved by inspector *[Signature]* Date 11-17-14

FEDERAL COAL #69
API # 47 - 005 - 00244
PLUGGING PROCEDURE

Current Configuration

- 0 DTD @ 3095'
- 8-1/4" casing @ 999'
- 6-5/8" casing @ 2376'
- 13" conductor @ 12'
- 2-3/8" tubing @ 3066' w/ pump seat @ 3054'
- Water @ 684' & 1540'
- Coal @ 99' - 101', 410' - 414', 492' - 495', 680' - 684', & 752' - 756'
- Berea from 3049' to 3066' frac'd open hole
- Weir from 2751' to 2900' w/ gas shows @ 2756', 2868', & 2888'
- Injun @ 2576' - 2619' w/ no gas show
- Big Lime @ 2365' - 2576' w/ gas show @ 2491'

PROCEDURE

1. Contact Danville District Office a minimum of 48 hours prior to starting work
2. Contact state inspector a minimum of 24 hours prior to starting work.
3. Lay 2" line from wellhead to pit/tank and stake down securely. Vent 6-5/8" X 8-1/4" annulus.
4. Remove any pumping equipment.
5. MIRU service rig and blow down well.
6. Unpack wellhead.
7. Pull pump rods.
8. Pull 2-3/8" tubing.
9. Run rig tools to determine well TD and note any fluid level.
10. MIRU Cementing Company.
11. TIH with 2-3/8" work string to 3090'.
12. Pump 20 bbls of 6% Gel followed by 85 sacks of Class A cement for cement plug 1 from 3090' to 2700'.
13. Displace with 10 bbls of 6% Gel.
14. Pull work string to 2550' and pump 25 sacks of Class A cement for cement plug 2 from 2550' ✓ to 2420'.
15. Displace with 9 bbls of 6% Gel.
16. POOH with tubing and let cement plug set for a minimum of four hours.
17. Pull 6-5/8" and 8-1/4" casing strings and conductor.
18. TIH with 2-3/8" work string to 2300' and pump 110 bbls of 6% gel
19. Pull work string to 1600' and pump 70 sacks of Class A cement for cement plug 3 from 1600' to 1400'.
20. Displace with 5 bbls of 6% Gel.
21. Pull work string to 800' and pump 350 sks of Class A cement for plug 4 from 800' to 350'.
22. Displace w/ 1.5 bbls of 6% Gel.
23. Pull work string up to 200' and pump 160 sks of Class A cement for plug 5 from 200' to surface.
24. TOOH with work string and lay down.
25. RDMO Cement company
26. Erect Monument according to Law.
27. RDMO.


*See proposed configuration
 During plugging process*

*August Miller
 11-17-14*

500244A

33. TOOH with work string and lay down.
34. RDMO Cementing Company.
35. Place monument as required by law on top of well bore.
36. Reclaim well site.

Federal Coal #69
API 47-005-00244
PROPOSED CONFIGURATION

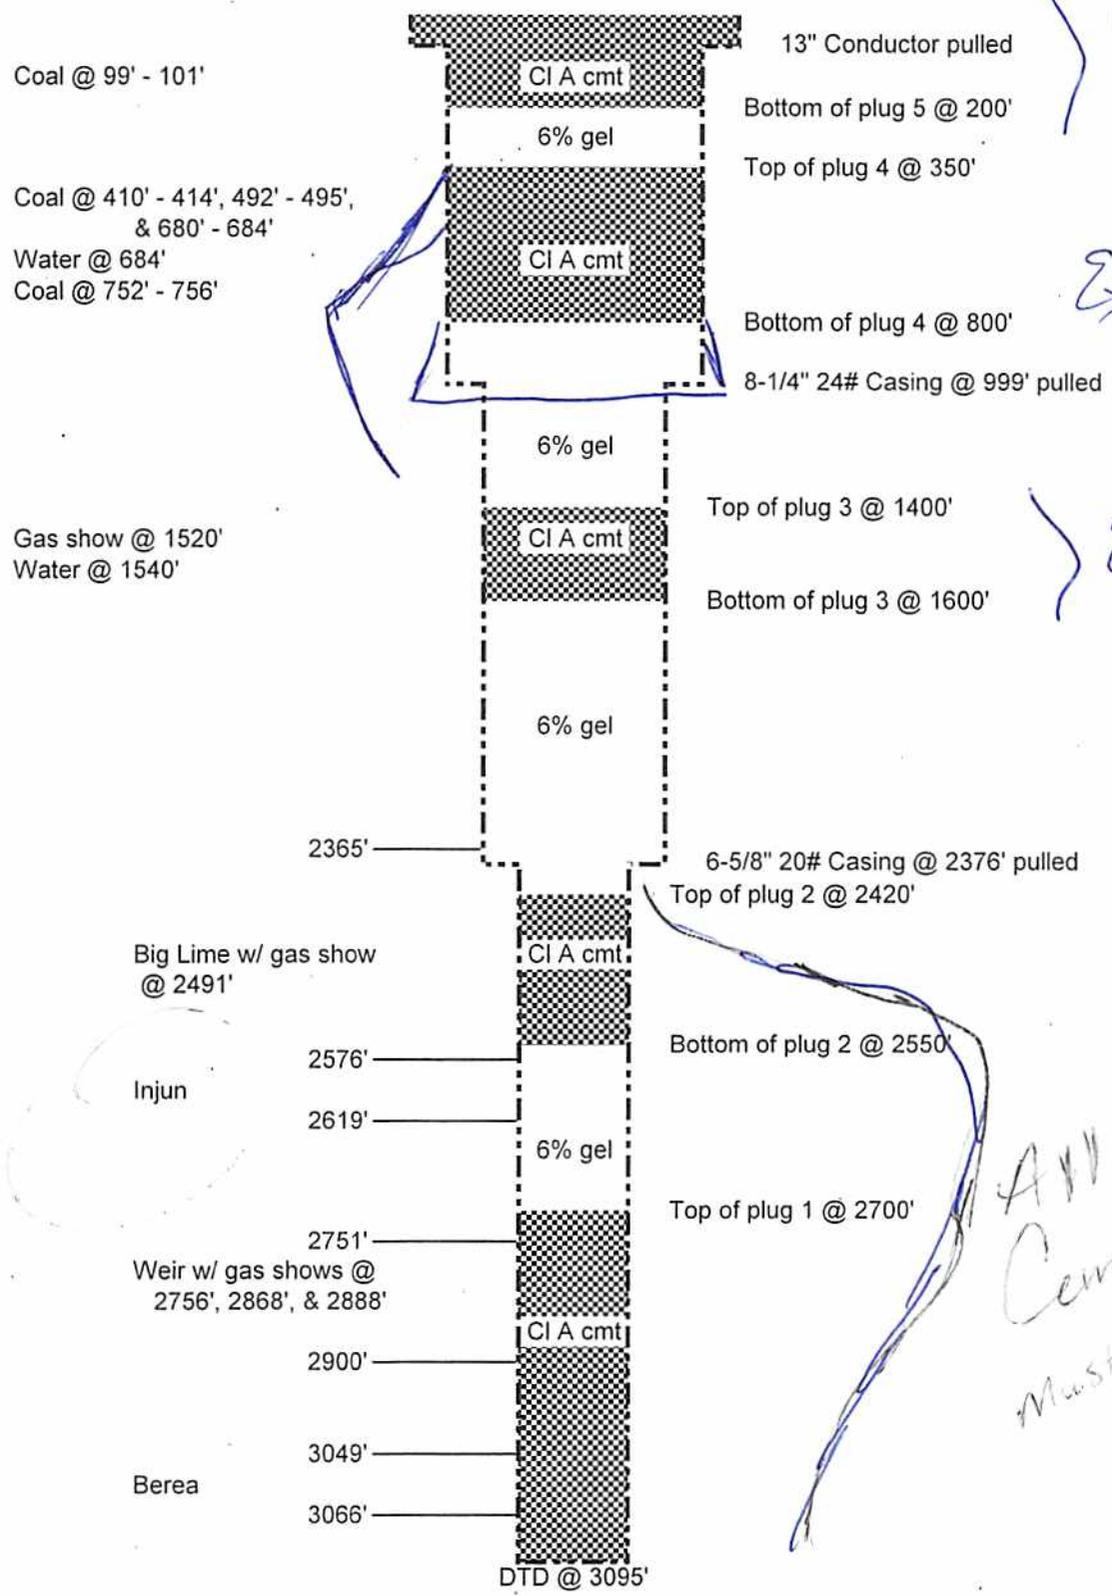

OK

Extend plug

Elevation

All Cement must

Schematic is not to scale



STATE OF WEST VIRGINIA
DEPARTMENT OF MINES

[Handwritten signature]

FEB 25 1980

Oil and Gas Division
WELL RECORD

OIL & GAS DIVISION
DEPT. OF MINES

Rotary _____ Oil
Cable _____ Gas _____
Recycling _____ Comb. _____
Water Flood _____ Storage _____
Disposal _____ (Kind)

Quadrangle Feytona
Permit No. 005-0214

Company Union Oil Company of California
Address P.O. Box 311, Olney, Ill. 62450
Farm Federal Coal Co. Acres 11,849.47
Location (waters) Hopkins Fork
Well No. 69 Elev. 1403.05
District Sherman County Boone
The surface of tract is owned in fee by _____
Federal Coal Company
Address 704 Union Bld., Charleston W. Va.
Mineral rights are owned by same as above
Address _____
DDrilling Commenced 12-3-79
DDrilling Completed 12-17-79
1-79 Initial open flow 10 M cu. ft. 5 BO + 5 BW bbls.
Final production _____ cu. ft. per day _____ bbls.
Well open 24 hrs. before test _____ RP.

Casing and Tubing	Used in Drilling	Left in Well	Cement fill up Cu. ft. (Sks.)
Size 20-16			
Cond. 13-10"			
9 5/8			
8 5/8			
7", 20#		2376'	
5 1/2			
4 1/2			
3			
2-3/8"			
Liners Used			

Well treatment details: Attach copy of cementing record.
Set Lynes packer at 3053'. HOWCO treated w/500 gal 15% HCl acid, 150 bbl versagel, 14,700# 80/100 mesh sand and 24,990# 20/40 mesh sand at 10 RPM - 1500 psi.

Coal was encountered at _____ Feet _____ Inches
Fresh water _____ Feet _____ Salt Water _____ Feet _____
Producing Sand Berea Sand Depth 3049'
Weir 2751'

Formation	Color	Hard or Soft	Top Feet	Bottom Feet	Oil, Gas or Water	• Remarks
Air drilled - no samples			2924	3028	NS	
siltstone, grey			3028	3037	NS	
<u>COFFE SHALE</u> -brown mud			3037	3047	NS	
siltstone, grey-red (Cave)			3047	3049	NS	
<u>BEREA SS</u> (Cave)			3049	3051	NS	
sandstone, fi gr, qtz			3051	3056	NS	
Core #1 3056-3095'						
Recovered 5.5' med gr, qtz sandstone			3061	3066.5	SSO	
Recovered 30' grey to black silty shale					NS	
				3095'	DDTD	

RECEIVED
Office of Oil and Gas
OCT 23 2014
WV Department of
Environmental Protection

(over)

* Indicates Electric Log tops in the remarks section.

300-244

500244P

The Pure Oil Company
Newark, Ohio - Box 551 Address
Federal Coal Co. well #69

COMPLETION DATA SHEET
NO. 2
FORMATION RECORD

Name	Color	Character	Oil, Gas or Water	Top	Bottom	Thickness	Total Depth	Remarks
Clay	yellow	soft		0	10	10	10	
Sand	yellow	hard		10	220	210	220	
Slate	soft	gray		220	246	26	246	
Sand	white	medium		246	316	70	316	
Slate&Lime Sh.	blue	medium		316	390	74	390	
Sand	gray	hard		390	410	20	410	
Coal	black	soft		410	414	4	414	
Lime	gray	medium		414	492	78	492	
Coal	black	soft		492	495	3	495	
Slate&Lime Sh.	gray	hard		495	520	25	520	
Slate	black	medium		520	620	100	620	
Lime	gray	hard		620	630	10	630	
Slate&Shells	black	medium		630	633	3	633	
Lime	black	hard		633	668	35	668	
Slate	blue	soft		668	680	12	680	
Coal	black	soft		680	684	4	684	
Slate	black	soft	1/2 bailer wtr at 684'	684	698	14	698	
Lime	black	hard		698	752	54	752	
Coal	black	soft		752	756	4	756	
Sand	gray	hard		756	817	61	817	
Slate	black	soft		817	827	10	827	
Sand	white	hard		827	880	53	880	
Lime	medium	black		880	918	38	918	
Sand	white	hard		918	987	69	987	
Slate	black	soft		987	1020	33	1020	
Lime	black	medium		1020	1064	44	1064	
Slate	black	soft		1064	1129	65	1129	
Lime	black	medium		1129	1171	42	1171	
Sand	gray	medium		1171	1203	32	1203	
Slate	black	soft		1203	1208	5	1208	
Sand	gray	medium		1208	1251	43	1251	
Grampus	white	hard		1251	1390	139	1390	
Slate&Lime Sh.	black	medium		1390	1460	70	1460	
Salt Sand	white	hard	Gas 1520-22	1460	1813	353	1813	
Slate&Shells	gray	medium	Hole full	1813	1826	13	1826	
Lime	gray	medium	wtr at 1540'	1826	1835	9	1835	
Sand	white	hard		1835	1875	40	1875	
Lime	gray	hard		1875	2017	142	2017	
Sand	white	medium		2017	2083	66	2083	
Maxon	white	hard		2083	2145	62	2145	
Red Rock	red	hard		2145	2155	10	2155	
Lime	gray	hard		2155	2160	5	2160	
Slate&Shells	blue	medium		2160	2200	40	2200	
Red Rock	red	hard		2200	2208	8	2208	
Lime	black	hard		2208	2240	32	2240	
Little Lime	gray	hard		2240	2338	98	2338	

See reverse side

RECEIVED
Office of Oil and Gas

Well was not shot at _____ feet; well was shot at _____ feet.

Fresh water at _____ 684 _____ feet; salt water at _____ 1540 _____ feet.

producing
Well was GAS hole.

October 15, 1934
Date

Approved BY *Frank Miller*
Division Superintendent

NOTE: All bottom formations must be noted as indicated above and all key-rocks and oil and gas sands must be recorded under their proper geological names in the district as well as any local names commonly used in the district for such strata.

OCT 23 2014

WV Department of
Environmental Protection

1934

Slate	blue	soft		2338	2346	8	2346
Lime	gray	hard		2346	2365	19	2365
Big Lime	white	hard	Gas 2491-93	2365	2576	211	2576
Big Injun	red	hard		2576	2619	43	2619
Lime	gray	medium		2619	2668	49	2668
Lime	black	medium		2668	2743	75	2743
Slate	black	soft		2743	2751	8	2751
Weir	gray	medium	Pay 2756-2892	2751	2900	149	2900
Black Slate	black	soft		2900	2924	24	2924

Total Depth 2924'

RECEIVED
Office of Oil and Gas
OCT 23 2014
WV Department of
Environmental Protection

WW-4A
Revised 6-07

1) Date: October 15, 2014
2) Operator's Well Number
Federal Coal #69
3) API Well No.: 47 - 005 - 00244

STATE OF WEST VIRGINIA
DEPARTMENT OF ENVIRONMENTAL PROTECTION, OFFICE OF OIL AND GAS
NOTICE OF APPLICATION TO PLUG AND ABANDON A WELL

4) Surface Owner(s) to be served:	5) (a) Coal Operator
(a) Name <u>Federal Coal Company, Inc.</u>	Name <u>See Attached Sheet</u>
Address <u>P.O. Box 1259</u>	Address _____
<u>St. Albans, WV 25177</u> ✓	_____
(b) Name _____	(b) Coal Owner(s) with Declaration
Address _____	Name <u>Federal Coal Company, Inc.</u>
_____	Address <u>P.O. Box 1259</u>
_____	<u>St. Albans, WV 25177</u> ✓
(c) Name _____	Name _____
Address _____	Address _____
_____	_____
6) Inspector <u>Ross Eller</u>	(c) Coal Lessee with Declaration
Address <u>121 Brierhill Drive</u>	Name <u>None of Record</u>
<u>Beckley, WV 25801</u>	Address _____
Telephone <u>(304) 932-6844</u>	_____


TO THE PERSONS NAMED ABOVE: You should have received this Form and the following documents:

- (1) The application to Plug and Abandon a Well on Form WW-4B, which sets out the parties involved in the work and describes the well its and the plugging work order; and
- (2) The plat (surveyor's map) showing the well location on Form WW-6.

The reason you received these documents is that you have rights regarding the application which are summarized in the instructions on the reverses side. However, you are not required to take any action at all.

Take notice that under Chapter 22-6 of the West Virginia Code, the undersigned well operator proposes to file or has filed this Notice and Application and accompanying documents for a permit to plug and abandon a well with the Chief of the Office of Oil and Gas, West Virginia Department of Environmental Protection, with respect to the well at the location described on the attached Application and depicted on the attached Form WW-6. Copies of this Notice, the Application, and the plat have been mailed by registered or certified mail or delivered by hand to the person(s) named above (or by publication in certain circumstances) on or before the day of mailing or delivery to the Chief.

Well Operator Cabot Oil & Gas Corporation
 By: Kenneth L. Marcum *Kenneth L. Marcum*
 Its: Regulatory Supervisor
 Address Five Penn Center West, Suite 401
Pittsburgh, PA 15276
 Telephone (412) 249-3850

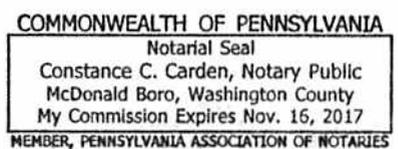


Subscribed and sworn before me this 15th day of October, 2014
Constance C. Carden Notary Public
 My Commission Expires November 16, 2017

RECEIVED
Office of Oil and Gas

Oil and Gas Privacy Notice

OCT 23 2014

The Office of Oil and Gas processes your personal information, such as name, address and phone number, as a part of our regulatory duties. Your personal information may be disclosed to other State agencies or third parties for business or as needed to comply with statutory or regulatory requirements, including Freedom of Information Act requests. Our office will appropriately secure your personal information. If you have any questions about our privacy policy or personal information, please contact DEP's Chief Privacy Officer at depprivacyofficer@wv.gov.

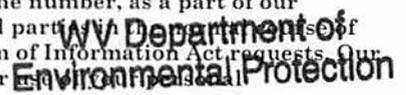

COAL OPERATORS
FEDERAL COAL #69
47-005-00244

WWMV, LLC ✓
315 70th Street
Charleston, WV 25304

Hanover Resources, LLC ✓
P.O. Box 2268
Beckley, WV 25802

Pine Ridge Coal Company, LLC ✓
63 Corporate Centre Drive
Suite 427
Scott Depot, WV 25560

Emerald Processing, LLC ✓
63 Corporate Centre Drive
Suite 414
Scott Depot, WV 25560

Elk Run Coal Company, Inc. ✓
P.O. Box 457
Sylvester, WV 25193

Remington, LLC ✓
63 Corporate Centre Drive
Suite 428
Scott Depot, WV 25560

Jarrell's Branch Coal Company ✓
500 Lee Street East
Suite 202
Charleston, WV 25301

Spartan Mining Company ✓
DBA Mammoth
P.O. Box 150
Cannelton, WV 25036

Speed Mining, LLC ✓
63 Corporate Centre Drive
Suite 430
Scott Depot, WV 25560

RECEIVED
Office of Oil and Gas

OCT 28 2014

**WV Department of
Environmental Protection**

500244p

7013 3020 0001 0841 5322

U.S. Postal Service™
CERTIFIED MAIL™ RECEIPT
 (Domestic Mail Only; No Insurance Coverage Provided)
 For delivery information visit our website at www.usps.com®

OFFICIAL USE

Postage	\$	
Certified Fee		
Return Receipt Fee (Endorsement Required)		
Restricted Delivery Fee (Endorsement Required)		
Total Postage		

Postmark Here

Sent To: **Hanover Resources, LLC**
 P.O. Box 2268
 Beckley, WV 25802

PS Form 3800, August 2008 Federal Coal 69

7013 3020 0001 0841 5315

U.S. Postal Service™
CERTIFIED MAIL™ RECEIPT
 (Domestic Mail Only; No Insurance Coverage Provided)
 For delivery information visit our website at www.usps.com®

OFFICIAL USE

Postage	\$	
Certified Fee		
Return Receipt Fee (Endorsement Required)		
Restricted Delivery Fee (Endorsement Required)		
Total Postage		

Postmark Here

Sent To: **WWMV, LLC**
 315 70th Street
 Charleston, WV 25304

PS Form 3800, August 2008 Federal Coal 69

7013 3020 0001 0841 5346

U.S. Postal Service™
CERTIFIED MAIL™ RECEIPT
 (Domestic Mail Only; No Insurance Coverage Provided)
 For delivery information visit our website at www.usps.com®

OFFICIAL USE

Postage	\$	
Certified Fee		
Return Receipt Fee (Endorsement Required)		
Restricted Delivery Fee (Endorsement Required)		
Total Postage		

Postmark Here

Sent To: **Emerald Processing, LLC**
 63 Corporate Centre Drive
 Suite 414
 Scott Depot, WV 25560

PS Form 3800, August 2008 Federal Coal 69

7013 3020 0001 0841 5339

U.S. Postal Service™
CERTIFIED MAIL™ RECEIPT
 (Domestic Mail Only; No Insurance Coverage Provided)
 For delivery information visit our website at www.usps.com®

OFFICIAL USE

Postage	\$	
Certified Fee		
Return Receipt Fee (Endorsement Required)		
Restricted Delivery Fee (Endorsement Required)		
Total Postage		

Postmark Here

Sent To: **Pine Ridge Coal Company, LLC**
 63 Corporate Centre Drive
 Suite 427
 Scott Depot, WV 25560

PS Form 3800, August 2008 Federal Coal 69

7013 3020 0001 0841 5360

U.S. Postal Service™
CERTIFIED MAIL™ RECEIPT
 (Domestic Mail Only; No Insurance Coverage Provided)
 For delivery information visit our website at www.usps.com®

OFFICIAL USE

Postage	\$	
Certified Fee		
Return Receipt Fee (Endorsement Required)		
Restricted Delivery Fee (Endorsement Required)		
Total Postage		

Postmark Here

Sent To: **Remington, LLC**
 63 Corporate Centre Drive
 Suite 428
 Scott Depot, WV 25560

PS Form 3800, August 2008 Federal Coal 69

7013 3020 0001 0841 5355

U.S. Postal Service™
CERTIFIED MAIL™ RECEIPT
 (Domestic Mail Only; No Insurance Coverage Provided)
 For delivery information visit our website at www.usps.com®

OFFICIAL USE

Postage	\$	
Certified Fee		
Return Receipt Fee (Endorsement Required)		
Restricted Delivery Fee (Endorsement Required)		
Total Postage		

Postmark Here

Sent To: **Elk Run Coal Company, Inc.**
 P.O. Box 457
 Sylvester, WV 25193

PS Form 3800, August 2008 Federal Coal 69

RECEIVED
 Office of Oil and Gas
 WV Department of Environmental Protection

500 244P

7013 3020 0001 0841 5384

U.S. Postal Service™
CERTIFIED MAIL™ RECEIPT
 (Domestic Mail Only; No Insurance Coverage Provided)

For delivery information visit our website at www.usps.com

OFFICIAL USE

Postage	\$	
Certified Fee		
Return Receipt Fee (Endorsement Required)		
Restricted Delivery Fee (Endorsement Required)		
Total		

OCT Postmark Here

Sent **Spartan Mining Company**
 DBA Mammoth
 P.O. Box 150
 Cannelton, WV 25036

Federal Coal 69

7013 3020 0001 0841 5377

U.S. Postal Service™
CERTIFIED MAIL™ RECEIPT
 (Domestic Mail Only; No Insurance Coverage Provided)

For delivery information visit our website at www.usps.com

OFFICIAL USE

Postage	\$	
Certified Fee		
Return Receipt Fee (Endorsement Required)		
Restricted Delivery Fee (Endorsement Required)		
Total		

OCT Postmark Here

Sent To **Jarrell's Branch Coal Company**
 500 Lee Street East
 Suite 202
 Charleston, WV 25301

Federal Coal 69

7013 3020 0001 0841 5407

U.S. Postal Service™
CERTIFIED MAIL™ RECEIPT
 (Domestic Mail Only; No Insurance Coverage Provided)

For delivery information visit our website at www.usps.com

OFFICIAL USE

Postage	\$	
Certified Fee		
Return Receipt Fee (Endorsement Required)		
Restricted Delivery Fee (Endorsement Required)		
Total		

OCT Postmark Here

Sent **Federal Coal Company, Inc.**
 P.O. Box 1259
 St. Albans, WV 25177

Federal Coal 69

7013 3020 0001 0841 5391

U.S. Postal Service™
CERTIFIED MAIL™ RECEIPT
 (Domestic Mail Only; No Insurance Coverage Provided)

For delivery information visit our website at www.usps.com

OFFICIAL USE

Postage	\$	
Certified Fee		
Return Receipt Fee (Endorsement Required)		
Restricted Delivery Fee (Endorsement Required)		
Total		

OCT Postmark Here

Sent **Speed Mining, LLC**
 63 Corporate Centre Drive
 Suite 430
 Scott Depot, WV 25560

Federal Coal 69

7013 3020 0001 0841 5414

U.S. Postal Service™
CERTIFIED MAIL™ RECEIPT
 (Domestic Mail Only; No Insurance Coverage Provided)

For delivery information visit our website at www.usps.com

OFFICIAL USE

Postage	\$	
Certified Fee		
Return Receipt Fee (Endorsement Required)		
Restricted Delivery Fee (Endorsement Required)		
Total		

OCT Postmark Here

Sent To **Ross Eller**
 121 Brierhill Drive
 Beckley, WV 25801

Federal Coal 69

RECEIVED
 Office of Oil and Gas

OCT 23 2014

WV Department of Environmental Protection

STATE OF WEST VIRGINIA
DEPARTMENT OF ENVIRONMENTAL PROTECTION
OFFICE OF OIL AND GAS

FLUIDS/ CUTTINGS DISPOSAL & RECLAMATION PLAN

Operator Name Cabot Oil & Gas Corporation OP Code 08145

Watershed (HUC 10) Hopkins Fork Quadrangle Sylvester & Williams Mountain

Elevation 1,395' County Boone District Sherman

Do you anticipate using more than 5,000 bbls of water to complete the proposed well work? Yes _____ No X

Will a pit be used for drill cuttings? Yes _____ No X *TW*

If so, please describe anticipated pit waste: _____

Will a synthetic liner be used in the pit? Yes _____ No X If so, what ml.? _____

Proposed Disposal Method For Treated Pit Wastes:

- _____ Land Application
- _____ Underground Injection (UIC Permit Number _____)
- _____ Reuse (at API Number _____)
- _____ Off Site Disposal (Supply form WW-9 for disposal location)
- Other (Explain No treated pit wastes will be produced)

Will closed loop system be used? N/A

Drilling medium anticipated for this well? Air, freshwater, oil based, etc. no drilling proposed

-If oil based, what type? Synthetic, petroleum, etc. _____

Additives to be used in drilling medium? N/A

Drill cuttings disposal method? Leave in pit, landfill, removed offsite, etc. No cuttings produced during plugging operation

-If left in pit and plan to solidify what medium will be used? (cement, lime, sawdust) _____

-Landfill or offsite name/permit number? _____

I certify that I understand and agree to the terms and conditions of the GENERAL WATER POLLUTION PERMIT issued on August 1, 2005, by the Office of Oil and Gas of the West Virginia Department of Environmental Protection. I understand that the provisions of the permit are enforceable by law. Violations of any term or condition of the general permit and/or other applicable law or regulation can lead to enforcement action.

I certify under penalty of law that I have personally examined and am familiar with the information submitted on this application form and all attachments thereto and that, based on my inquiry of those individuals immediately responsible for obtaining the information, I believe that the information is true, accurate, and complete. I am aware that there are significant penalties for submitting false information, including the possibility of fine or imprisonment.

Company Official Signature *Kenneth L. Marcum*

Company Official (Typed Name) Kenneth L. Marcum

Company Official Title Regulatory Supervisor

Subscribed and sworn before me this 15th day of October, 20 14

Constance C. Carden

Notary Public

COMMONWEALTH OF PENNSYLVANIA
Notarial Seal
Constance C. Carden, Notary Public
McDonald Boro, Washington County
My Commission Expires Nov. 16, 2017
MEMBER, PENNSYLVANIA ASSOCIATION OF NOTARIES

My commission expires 11/16/2017

Form WW-9

Operator's Well No. Federal Coal #69

Proposed Revegetation Treatment: Acres Disturbed 0.29 Prevegetation pH 6.5

Lime 2 Tons/acre or to correct to pH 6.5

Fertilizer (10-20-20 or equivalent) 500 lbs/acre (500 lbs minimum)

Mulch Pulp Fiber at 1000 to 1500 Tons/acre

Seed Mixtures

Area I			Area II		
Seed Type		lbs/acre	Seed Type		lbs/acre
Grain Rye - 100	Red Clover - 5	Fescue - 40	Grain Rye - 100	Red Clover - 5	Fescue - 40
Annual Rye - 20	White Clover - 5		Annual Rye - 20	White Clover - 5	
Perennial Rye - 10	Alta Sweet Clover - 5		Perennial Rye - 1	Alta Sweet Clover - 5	
Yellow Clover - 5	Birdsfoot Trefoil - 10		Yellow Clover - 5	Birdsfoot Trefoil	

Attach:
Drawing(s) of road, location, pit and proposed area for land application.

Photocopied section of involved 7.5' topographic sheet.

Plan Approved by: *Angela Miller*

Comments: _____



Title: *Inspector Dale Gas* Date: *11-17-14*

Field Reviewed? Yes No

NOTES:

1. ALL ROADS SHOWN HEREON ARE EXISTING UNLESS OTHERWISE NOTED AND SHALL BE MAINTAINED IN ACCORDANCE WITH THE WEST VIRGINIA EROSION AND SEDIMENT CONTROL FIELD MANUAL. ALL CULVERTS SHOWN ON THIS PLAN ARE PROPOSED AND WILL BE A MINIMUM OF 12" IN DIAMETER UNLESS OTHERWISE DESIGNATED AND WILL BE PACKED AS NEEDED AND REQUIRED BY WEST VIRGINIA EROSION AND SEDIMENT CONTROL FIELD MANUAL.
2. SUPPLEMENTAL DRAINAGE AND/OR SEDIMENT CONTROL MEASURES IN ADDITION TO THOSE SHOWN ON THIS PLAN WILL BE INSTALLED WHEN AND WHERE DEEMED NECESSARY. THE ADDITIONAL MEASURES MAY CONSIST OF STRAW BALES, SILT FENCES, OR OTHER MEASURES AS OUTLINED IN THE WEST VIRGINIA EROSION AND SEDIMENT CONTROL FIELD MANUAL.
3. SEDIMENT TRAPS ARE TO BE CONSTRUCTED AT ALL CULVERTS AND CROSS DRAIN INLETS AS REQUIRED IN THE WEST VIRGINIA EROSION AND SEDIMENT CONTROL FIELD MANUAL. FIELD CONDITIONS SUCH AS ROCK OUTCROPS AND BEDROCK MAY PROHIBIT INLET TRAPS BEING INSTALLED, WHEN THESE CONDITIONS EXIST, ADDITIONAL EROSION CONTROL MEASURES SHALL BE EVALUATED AND UTILIZED AS NEEDED.
4. A SEDIMENT BARRIER OF EITHER BRUSH, STRAW BALES OR FILTER FENCE WILL BE MAINTAINED BELOW THE OUT FALL OF ALL PROPOSED CULVERTS AND AT ALL OTHER STORM WATER DISCHARGE POINTS FROM EITHER THE ROADWAY OR THE LOCATION.
5. ENTRANCES AT COUNTY/STATES ROAD SHALL BE MAINTAINED IN ACCORDANCE WITH WVDOT REGULATIONS, SEPARATE PERMITS MAY BE REQUIRED BY THE WVDOT.
6. A STABILIZED CONSTRUCTION ENTRANCE WILL BE INSTALLED AS SHOWN UNLESS OTHERWISE DIRECTED BY WVDEP INSPECTOR AND/OR WVDOT.
7. CROSS DRAINS AND/OR WATERBARS WILL BE INSTALLED AS AN INTEGRAL PART OF THE RECLAMATION PROCESS AND SHALL BE SPACED IN ACCORDANCE WITH THE WEST VIRGINIA EROSION AND SEDIMENT CONTROL FIELD MANUAL.

NOTE:
 EROSION AND SEDIMENT CONTROLS MUST BE IN PLACE FOR ALL EARTH DISTURBANCE PER THE LATEST WEST VIRGINIA EROSION AND SEDIMENT CONTROL FIELD MANUAL AND WV DEP INSPECTOR.

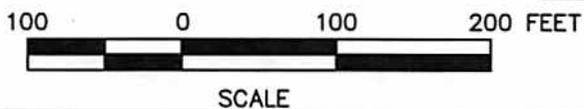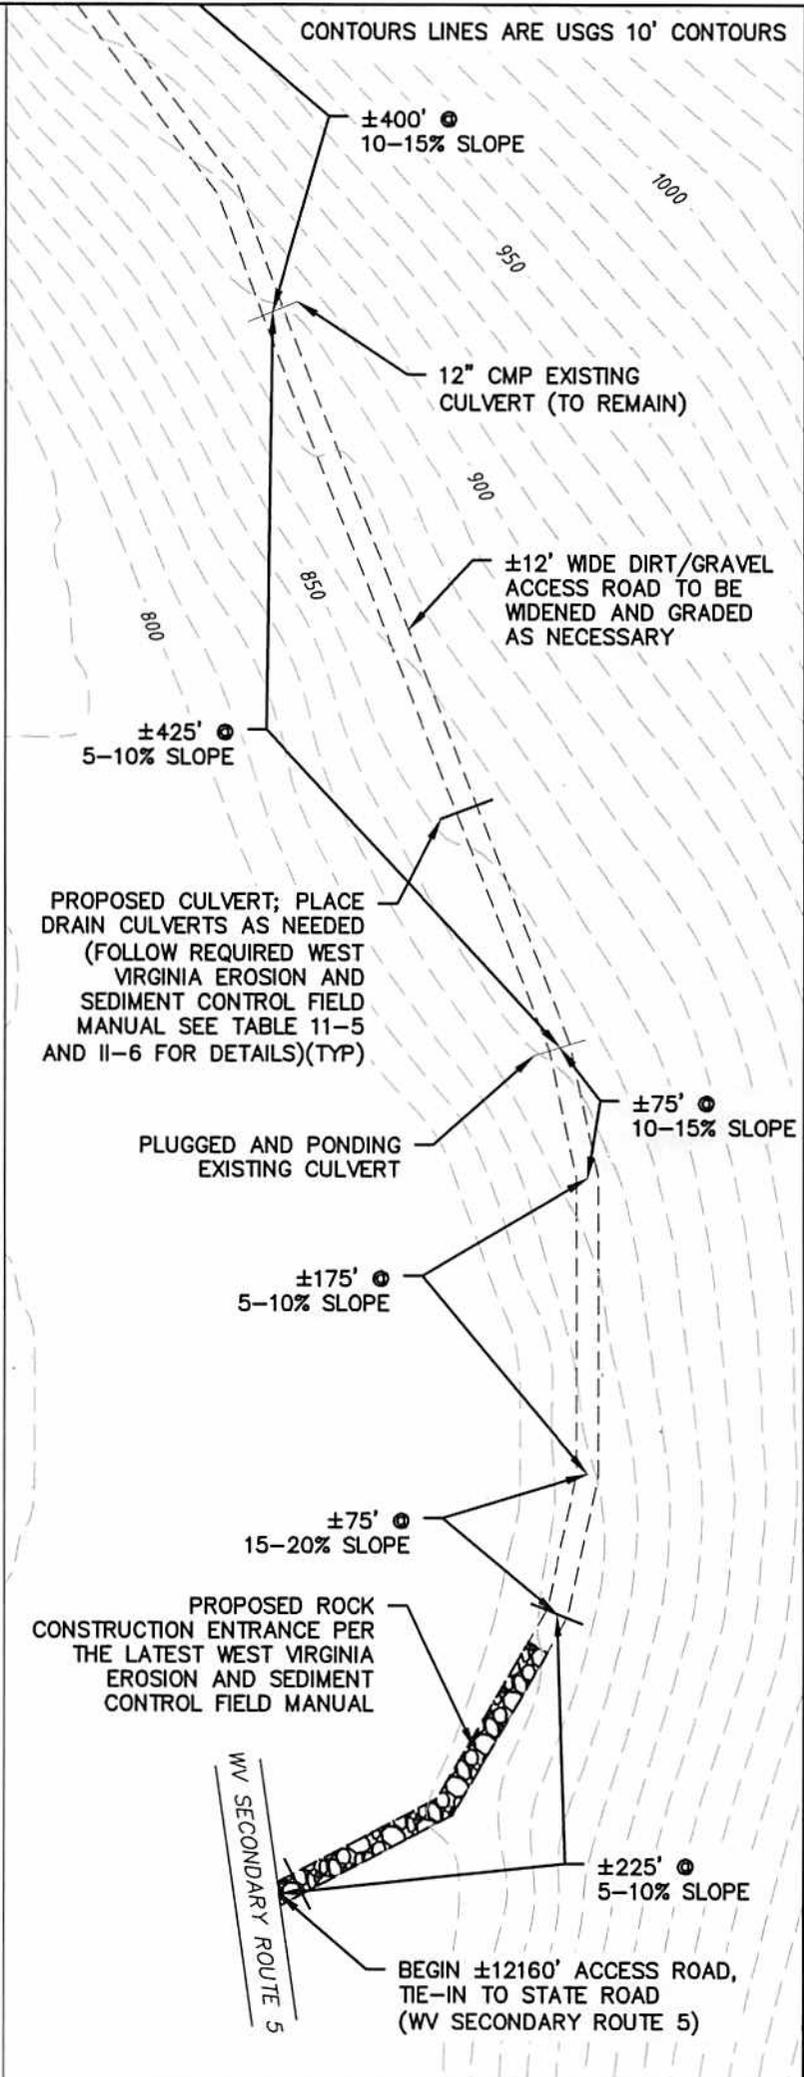


It is a violation of the law for any person, unless acting under the direction of a licensed Architect, Engineer or Land Surveyor, to alter an item in any way. Plans, maps, specifications, studies, and reports not containing a red ink seal imprint on the cover sheet accompanied by an original signature by the licensed professional may have been fraudulently altered and should not be considered an original copy. Copyright Protected 2014, Larson Design Group.

PROJECT NO.: 8744-004 SHEET NO.: 1 of 9	RECLAMATION PLAN FEDERAL COAL 69 SHERMAN DISTRICT, BOONE COUNTY, WEST VIRGINIA	Office of Oil and Gas OCT 2 2014 LDG WV Department of Environmental Protection
CABOT OIL & GAS CORPORATION FIVE PENN CENTER WEST, SUITE 401 PITTSBURGH, PA 15276-0130 PHONE (304) 369-1771 DATE: 4/1/14 DRAWN BY: JRC CHECKED BY: THK	Larson Design Group • Architects Engineers Surveyors 2502 Cranberry Square Morgantown, WV 26508 PHONE 304.777.2940 TOLL FREE 877.293.6603 FAX 570.323.9902 • www.larsondesigngroup.com	

CONTOURS LINES ARE USGS 10' CONTOURS

NOTE:
EROSION AND SEDIMENT CONTROLS MUST BE IN PLACE FOR ALL EARTH DISTURBANCE PER THE LATEST WEST VIRGINIA EROSION AND SEDIMENT CONTROL FIELD MANUAL AND WV DEP INSPECTOR.

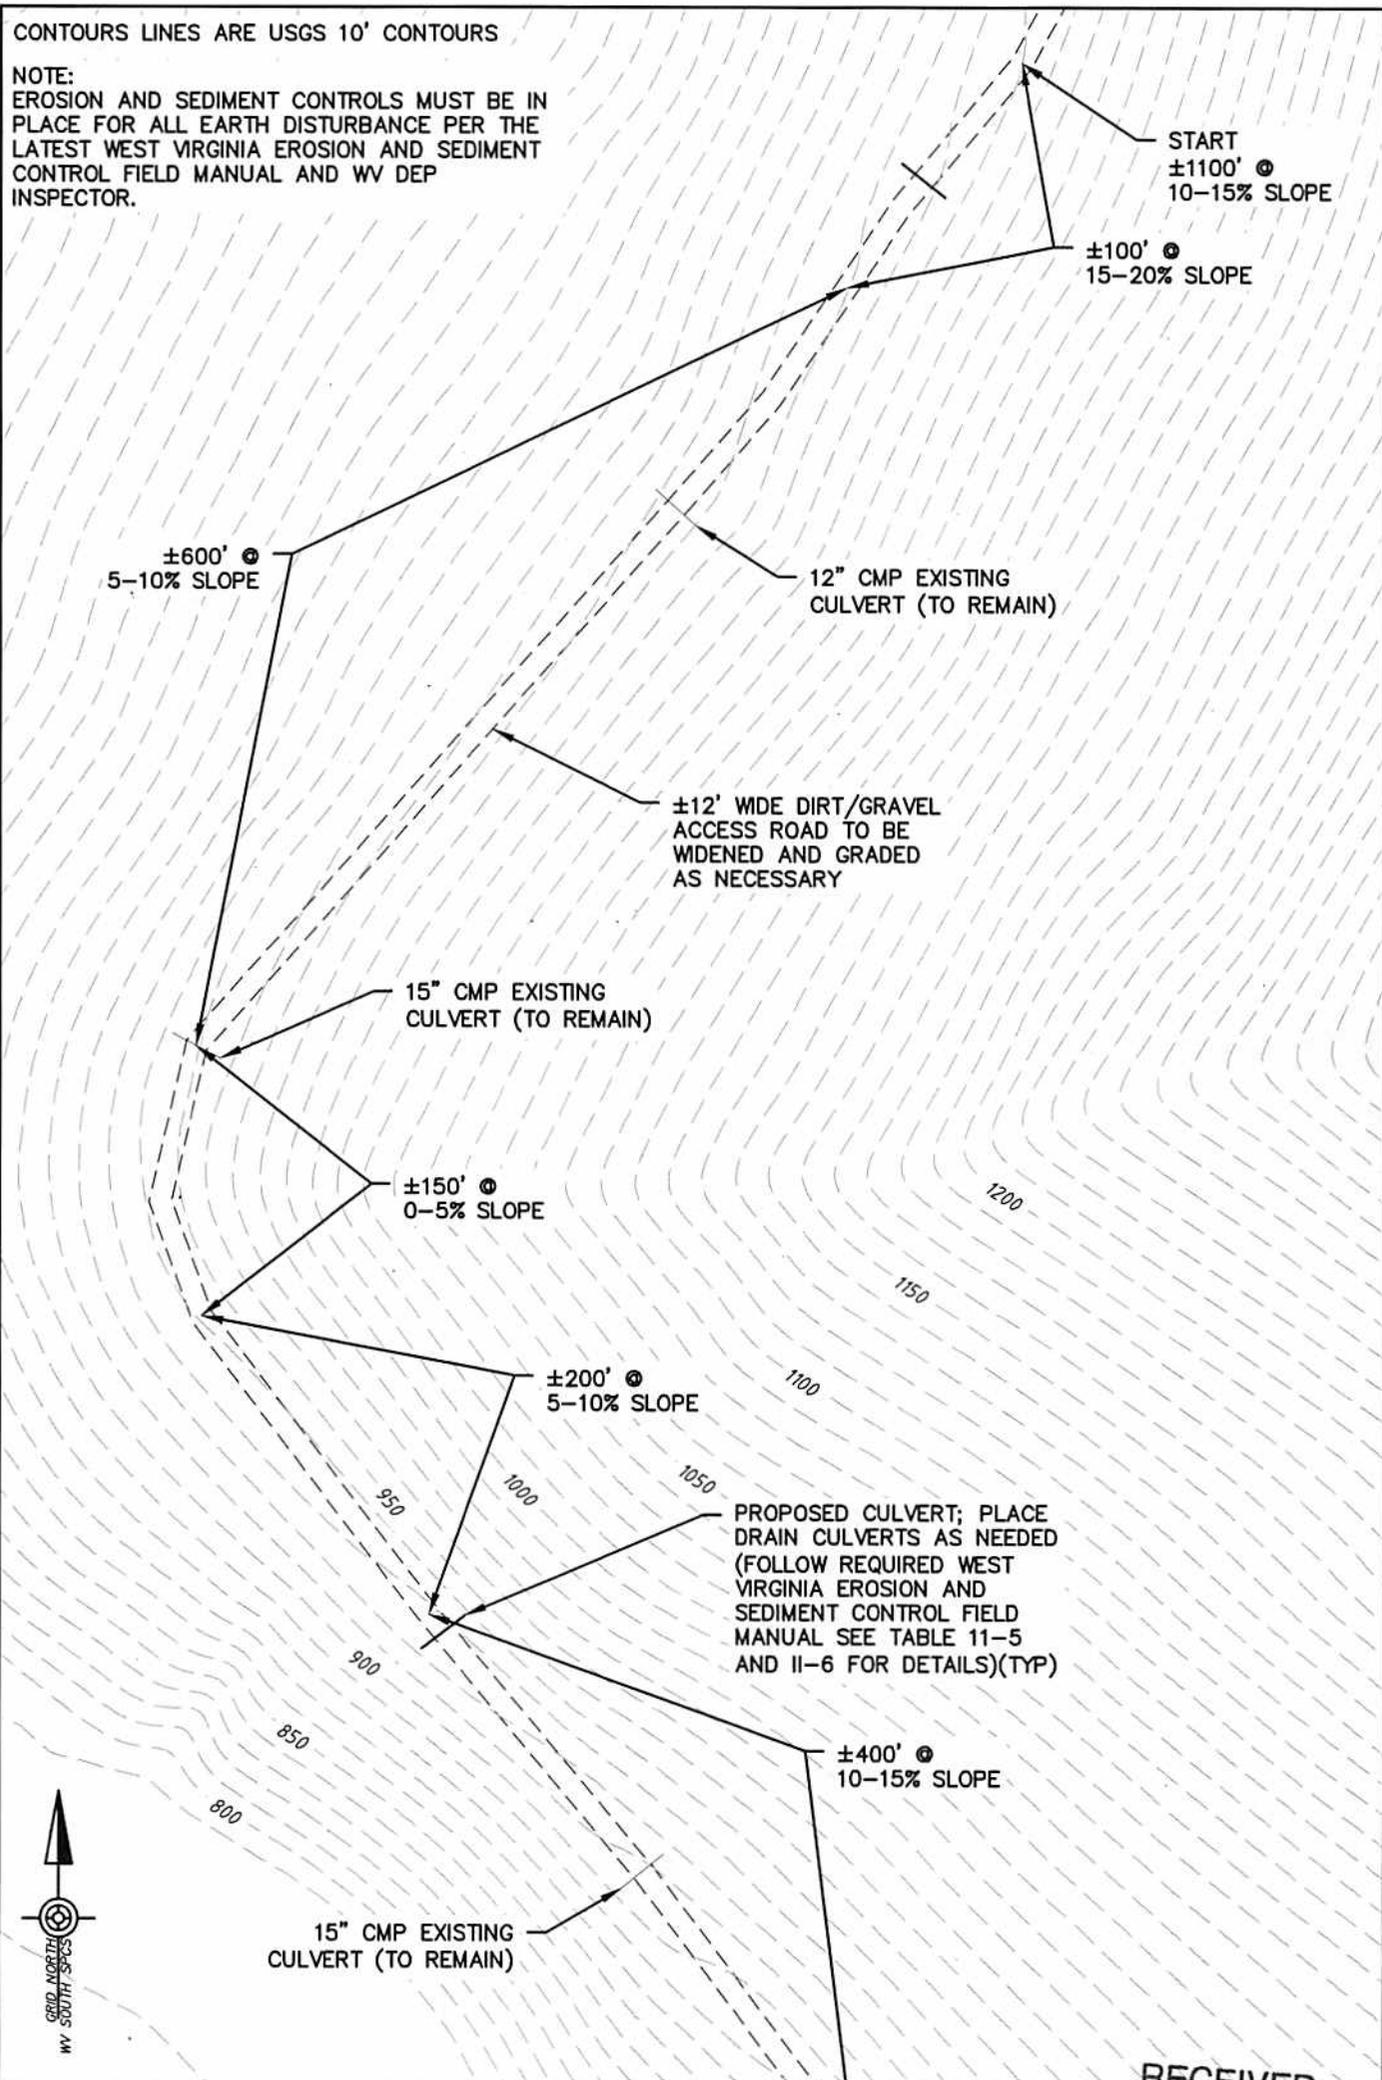

SCALE

It is a violation of the law for any person, unlicensed, to copy, reproduce, or disseminate any maps, specifications, studies, and reports not containing a red ink signature of the licensed professional on the cover sheet accompanied by an original signature by the licensed professional may have been fraudulently altered and shall not be considered an original copy. Copyright Protected 2014, Larson Design Group

RECEIVED

Office of Oil and Gas

DEC 23 2014

WV Department of
Environment and
Natural Resources



Larson Design Group®

**RECLAMATION PLAN
FEDERAL COAL 69**

SHERMAN DISTRICT, BOONE COUNTY, WEST VIRGINIA


CABOT OIL & GAS CORPORATION
FIVE PENN CENTER WEST, SUITE 401
PITTSBURGH, PA 15276-0130
PHONE (304) 369-1771
DATE: 4/1/14 DRAWN BY: JRC CHECKED BY: THK

Larson Design Group • Architects Engineers Surveyors
2502 Cranberry Square
Morgantown, WV 26508
PHONE 304.777.2940 TOLL FREE 877.323.6603
FAX 570.323.9902 • www.larsondesigngroup.com


PROJECT NO.: 8744-004

SHEET NO.: 2 of 9

CONTOURS LINES ARE USGS 10' CONTOURS

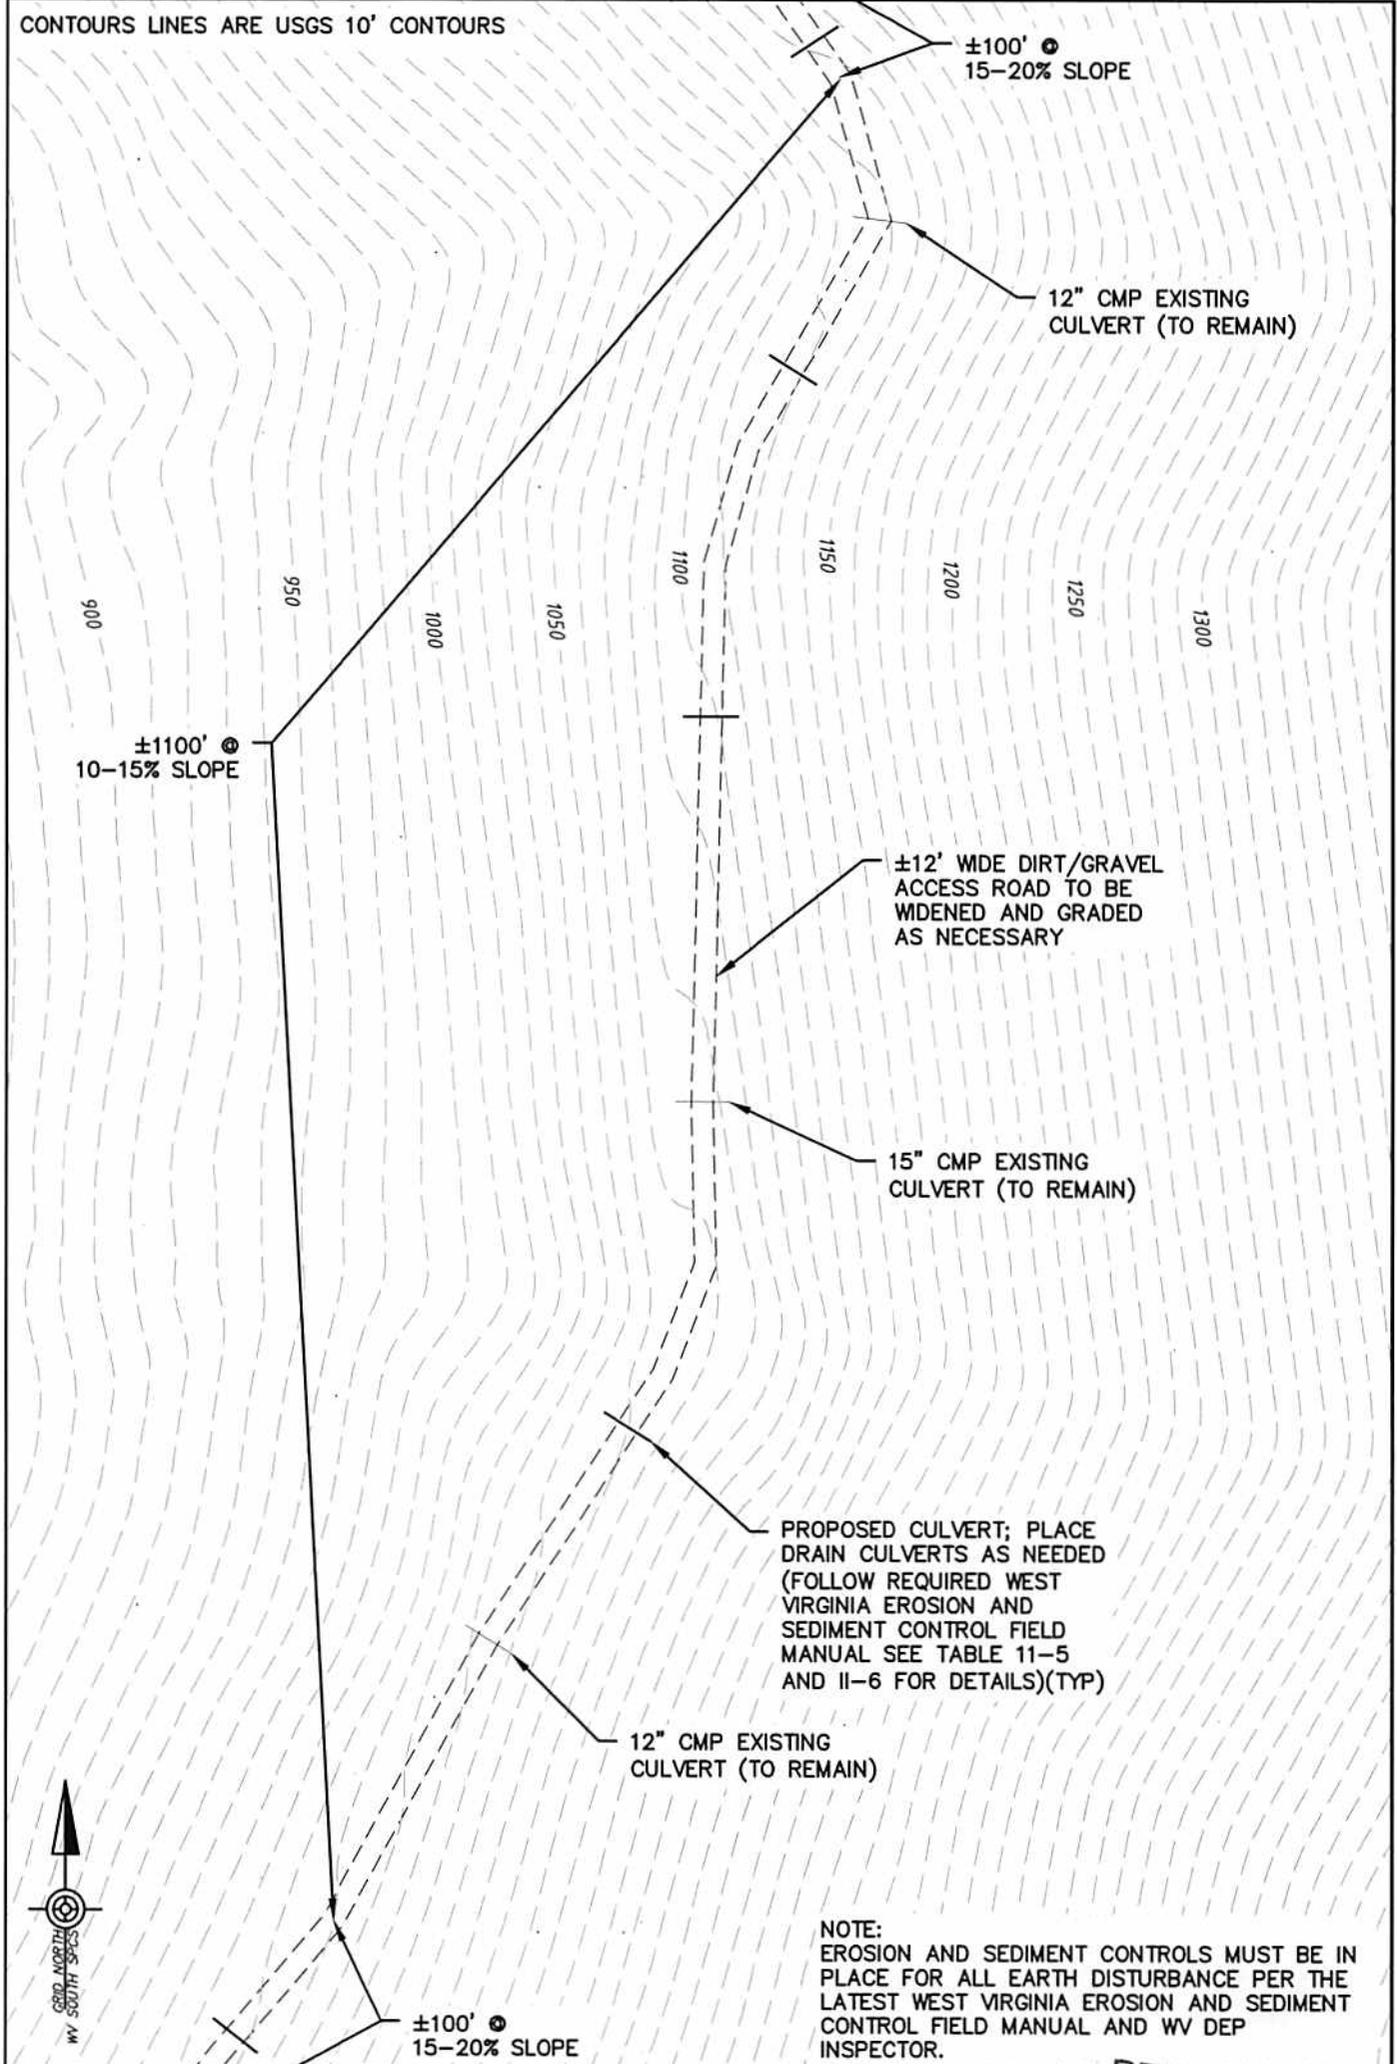

NOTE:
 EROSION AND SEDIMENT CONTROLS MUST BE IN PLACE FOR ALL EARTH DISTURBANCE PER THE LATEST WEST VIRGINIA EROSION AND SEDIMENT CONTROL FIELD MANUAL AND WV DEP INSPECTOR.

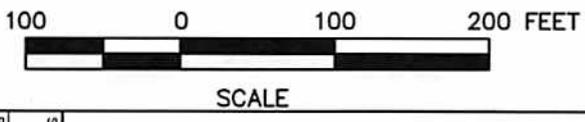

It is a violation of the law for any person to pass acting under the direction of a licensed Architect, Engineer or Land Surveyor in any way. Plans, maps, specifications, studies, and reports not containing the seal or imprint on the cover sheet accompanied by an original signature of the professional may have been fraudulently altered and shall not be considered an original copy. Copyright Protected 2014 Larson Design Group.

RECEIVED
 Office of Oil and Gas
 OCT 28 2014

PROJECT NO.: 8744-004
 SHEET NO.: 3 of 9

**RECLAMATION PLAN
 FEDERAL COAL 69**
 SHERMAN DISTRICT, BOONE COUNTY, WEST VIRGINIA
 CABOT OIL & GAS CORPORATION
 FIVE PENN CENTER WEST, SUITE 401
 PITTSBURGH, PA 15276-0130
 PHONE (304) 369-1771
 DATE: 4/1/14 DRAWN BY: JRC CHECKED BY: THK


Larson Design Group • Architects Engineers Surveyors
 2502 Cranberry Square
 Morgantown, WV 26508
 PHONE 304.777.2940 TOLL FREE 877.323.6603
 FAX 570.323.9902 • www.larsondesigngroup.com

WV Department of Environmental Protection



CONTOURS LINES ARE USGS 10' CONTOURS

NOTE:
EROSION AND SEDIMENT CONTROLS MUST BE IN PLACE FOR ALL EARTH DISTURBANCE PER THE LATEST WEST VIRGINIA EROSION AND SEDIMENT CONTROL FIELD MANUAL AND WV DEP INSPECTOR.

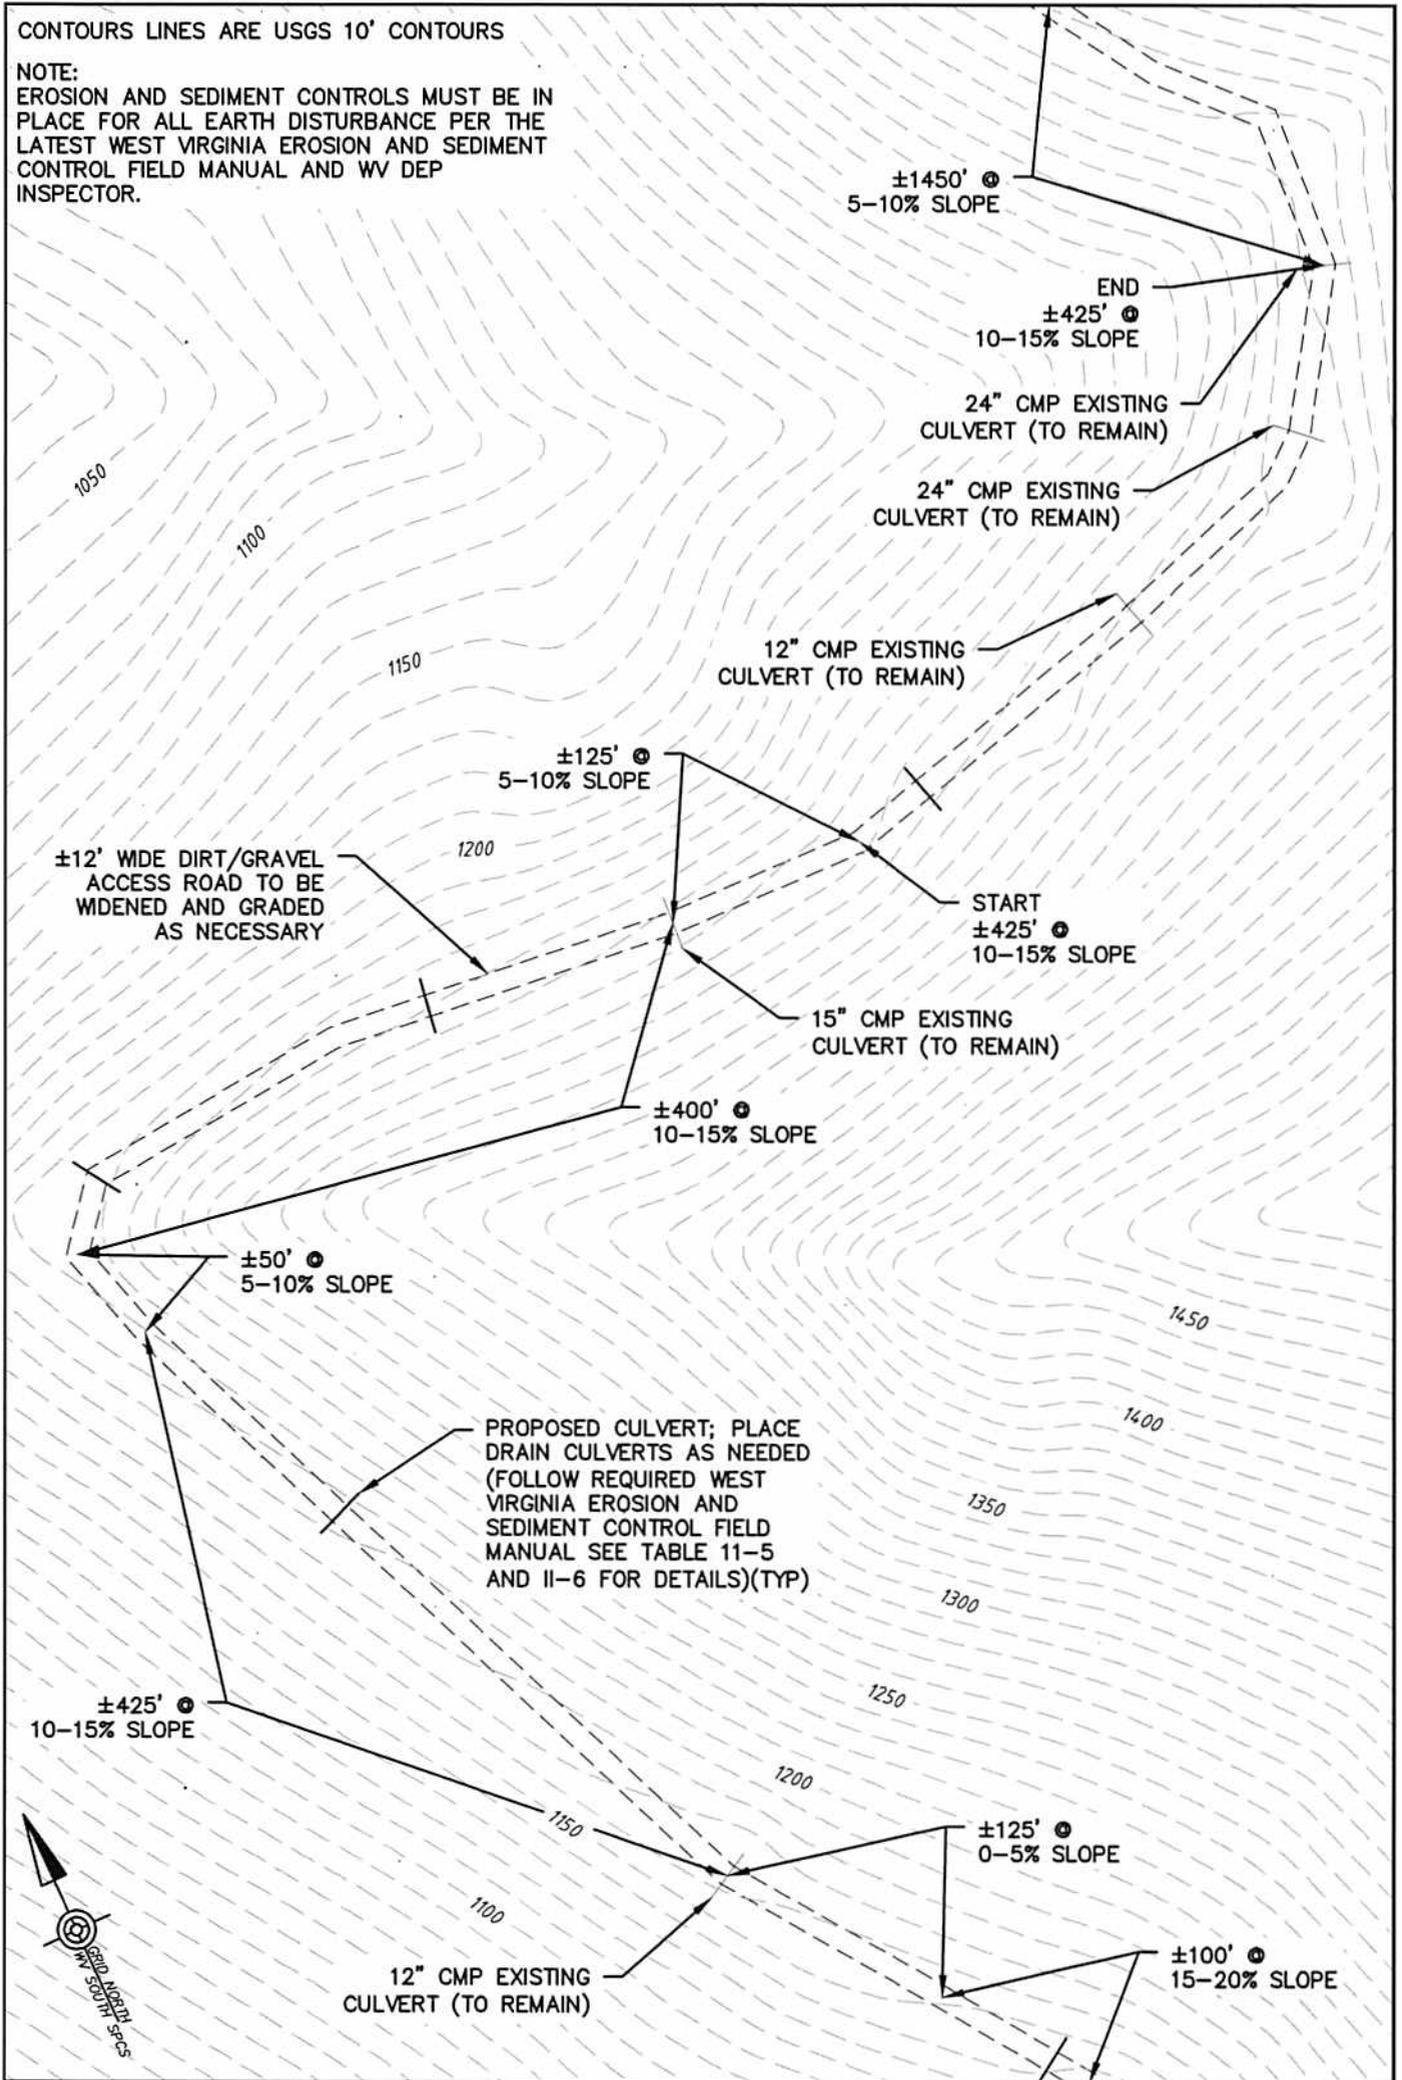

It is a violation of the law for any person, unless acting under the direction of a licensed Architect, Engineer or Land Surveyor, to alter an item in any way. Plans, maps, specifications, studies, and reports not containing a red ink seal imprint on the cover sheet accompanied by an original imprint of a licensed professional may have been fraudulently made and shall not be considered an original copy. Copyright Protected by Larson Design Group.

PROJECT NO.: 8744-004	SHEET NO.: 4 of 9	RECLAMATION PLAN FEDERAL COAL 69		OCT 23 RECEIVED Office of Oil and Gas WV Department of Environmental Protection LDG
	SHERMAN DISTRICT, BOONE COUNTY, WEST VIRGINIA		Larson Design Group • Architects Engineers Surveyors 2502 Cranberry Square Morgantown, WV 26508 PHONE 304.777.2940 TOLL FREE 877.323.6603 FAX 570.323.9902 • www.larsondesigngroup.com	
CABOT OIL & GAS CORPORATION FIVE PENN CENTER WEST, SUITE 401 PITTSBURGH, PA 15276-0130 PHONE (304) 369-1771 DATE: 4/1/14 DRAWN BY: JRC CHECKED BY: THK				

CONTOURS LINES ARE USGS 10' CONTOURS

NOTE:
EROSION AND SEDIMENT CONTROLS MUST BE IN PLACE FOR ALL EARTH DISTURBANCE PER THE LATEST WEST VIRGINIA EROSION AND SEDIMENT CONTROL FIELD MANUAL AND WV DEP INSPECTOR.

PROPOSED CULVERT; PLACE DRAIN CULVERTS AS NEEDED (FOLLOW REQUIRED WEST VIRGINIA EROSION AND SEDIMENT CONTROL FIELD MANUAL SEE TABLE 11-5 AND II-6 FOR DETAILS)(TYP)


END
±1450' ± 5-10% SLOPE

±900' ± 10-15% SLOPE

±12' WIDE DIRT/GRAVEL ACCESS ROAD TO BE WIDENED AND GRADED AS NECESSARY

CONTINUED
±1450' ± 5-10% SLOPE

±4000' ± 0-5% SLOPE

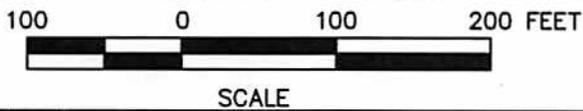

It is a violation of the law for any person, unless acting under the direction of a licensed Architect, Engineer or Land Surveyor, to alter or modify in any way. Plans, maps, specifications, studies, and reports, or to furnish a false or incorrect print on the cover sheet accompanied by an original and shall be considered an original copy. Copyright Protected 2014, Larson Design Group.

RECEIVED
Office of Oil and Gas
OCT 28 2014

WV Department of Environmental Protection

RECLAMATION PLAN FEDERAL COAL 69

SHERMAN DISTRICT, BOONE COUNTY, WEST VIRGINIA

CABOT OIL & GAS CORPORATION
FIVE PENN CENTER WEST, SUITE 401
PITTSBURGH, PA 15276-0130
PHONE (304) 369-1771

Larson Design Group • Architects Engineers Surveyors
2502 Cranberry Square
Morgantown, WV 26508
PHONE 304.777.2940 TOLL FREE 877.323.6603
FAX 570.323.9902 • www.larsondesigngroup.com



Larson Design Group®

PROJECT NO.: 8744-004
SHEET NO.: 5 of 9
DATE: 4/1/14 DRAWN BY: JRC CHECKED BY: THK

CONTOURS LINES ARE USGS 10' CONTOURS


NOTE:
EROSION AND SEDIMENT CONTROLS MUST BE IN PLACE FOR ALL EARTH DISTURBANCE PER THE LATEST WEST VIRGINIA EROSION AND SEDIMENT CONTROL FIELD MANUAL AND WV DEP INSPECTOR.

CONTINUED
±4000' ±
0-5% SLOPE

±12' WIDE DIRT/GRAVEL ACCESS ROAD TO BE WIDENED AND GRADED AS NECESSARY

PROPOSED CULVERT; PLACE DRAIN CULVERTS AS NEEDED (FOLLOW REQUIRED WEST VIRGINIA EROSION AND SEDIMENT CONTROL FIELD MANUAL SEE TABLE 11-5 AND II-6 FOR DETAILS)(TYP)

CONTINUE
±4000' ±
0-5% SLOPE

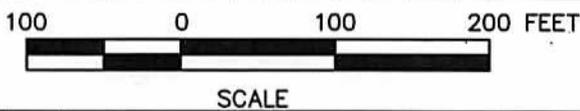

It is a violation of the law for any person, unless acting under the direction of a licensed Architect, Engineer or Land Surveyor, to alter an item in any way. Plans, maps, specifications, studies, reports, etc., not containing a red ink seal imprint on the cover sheet accompanied by an original signature by the licensed professional may have been fraudulently altered and shall not be considered an original copy. Copyright Protected 2014 Larson Design Group.

PROJECT NO.: 8744-004
SHEET NO.: 6 of 9

RECLAMATION PLAN FEDERAL COAL 69


SHERMAN DISTRICT, BOONE COUNTY, WEST VIRGINIA

CABOT OIL & GAS CORPORATION
FIVE PENN CENTER WEST, SUITE 401
PITTSBURGH, PA 15276-0130
PHONE (304) 369-1771
DATE: 4/1/14 DRAWN BY: JRC CHECKED BY: THK

Larson Design Group
2502 Cranberry Square
Morgantown, WV 26508
PHONE 304.777.2940 TOLL FREE 877.323.6609
FAX 570.323.9902 • www.larsondesigngroup.com

OCT 28 2014
WV Department of Environmental Protection



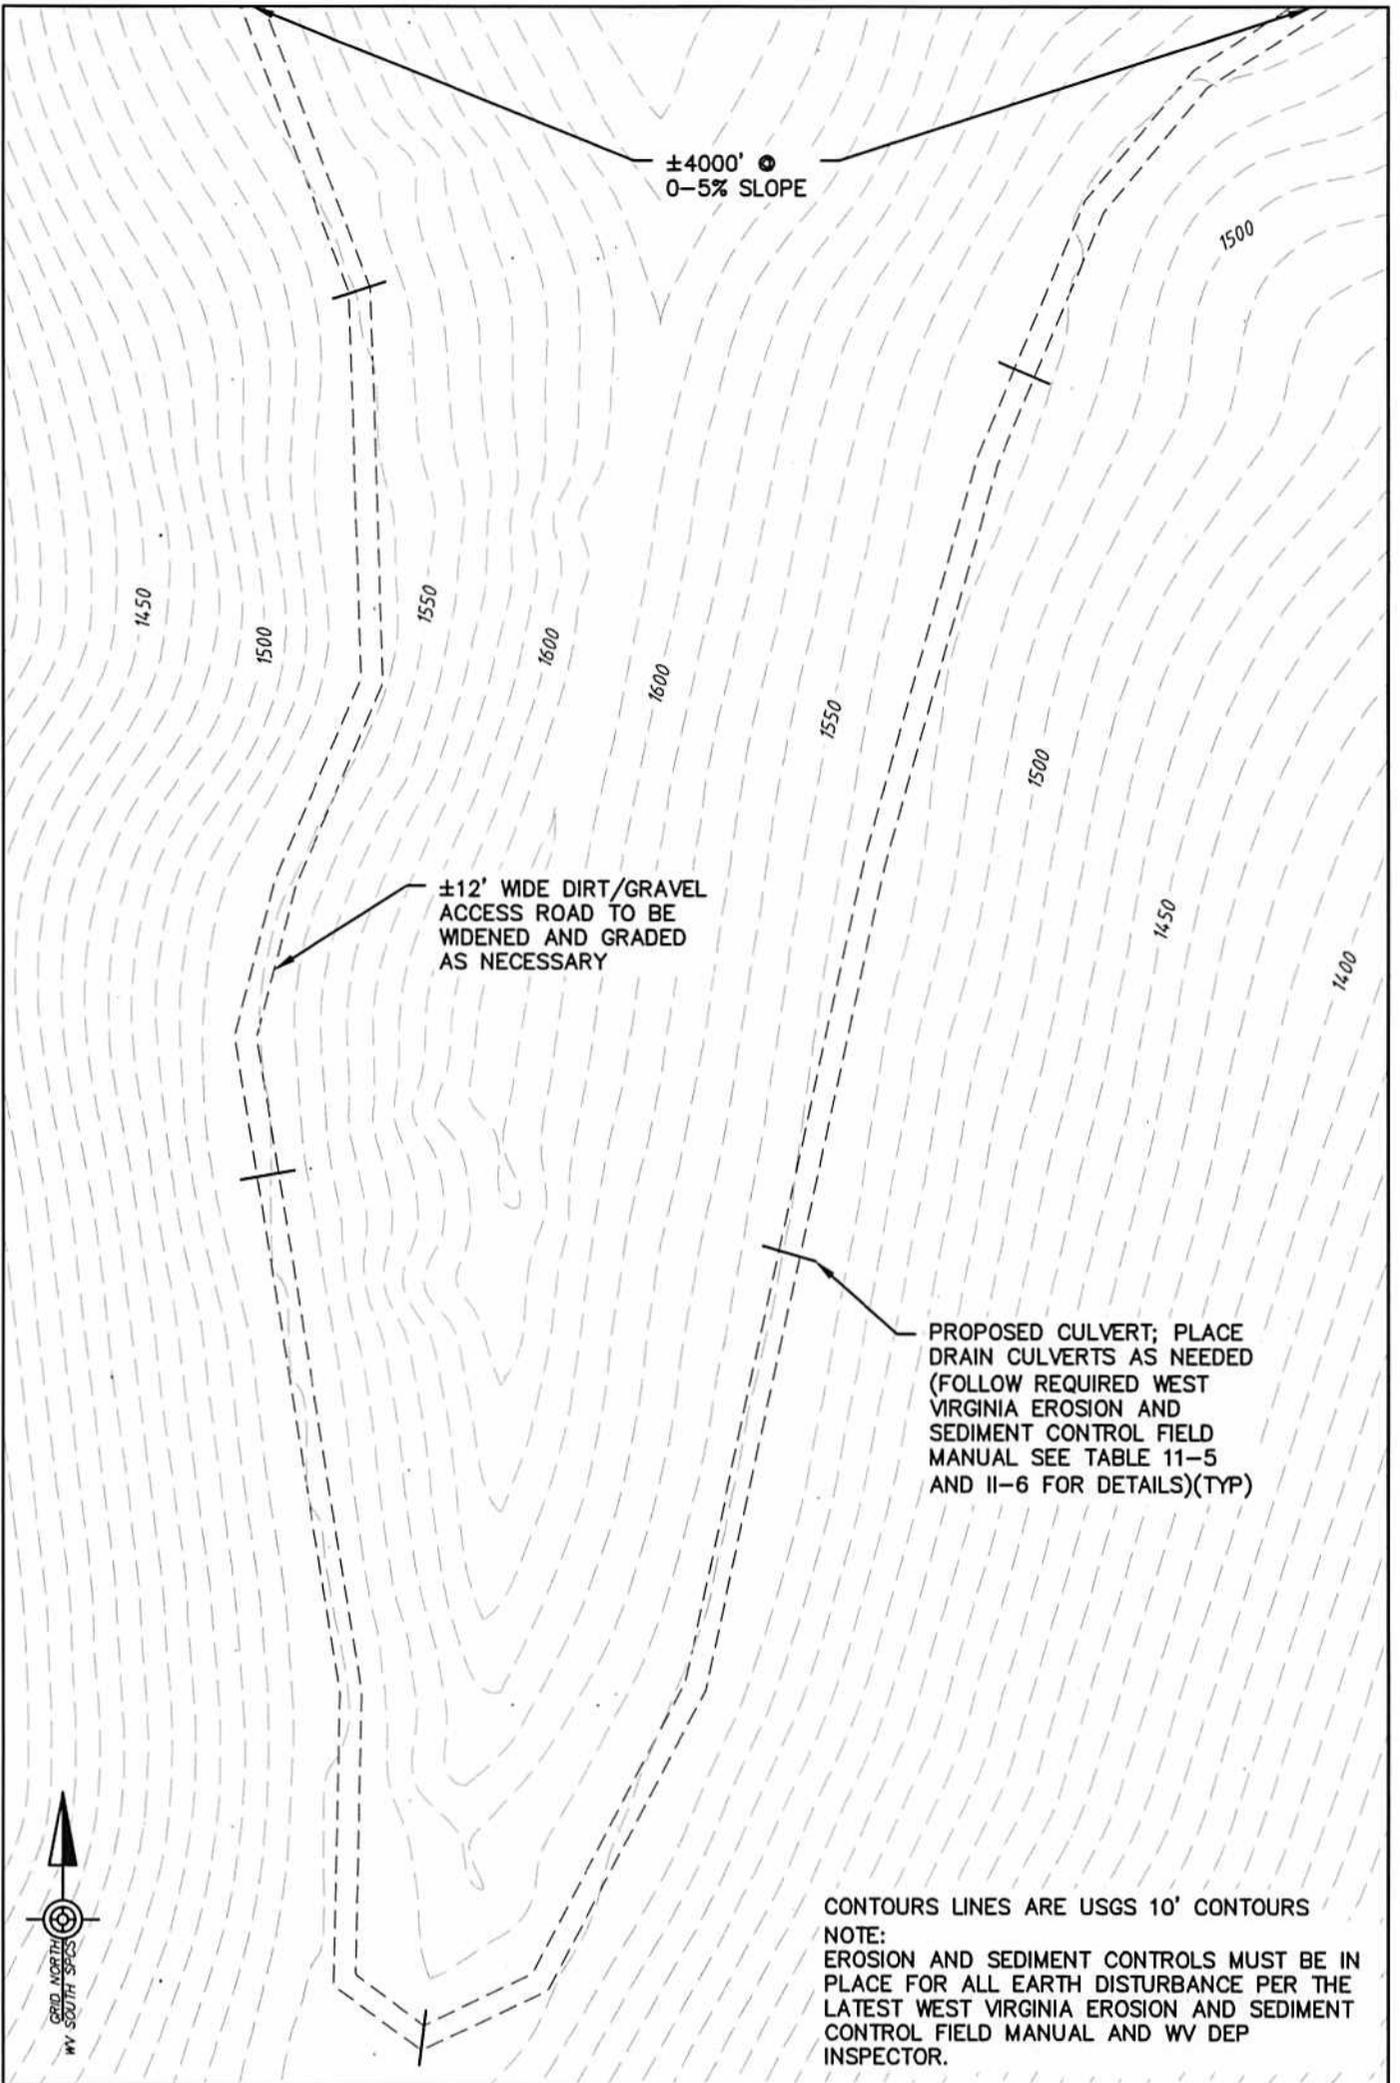


±12' WIDE DIRT/GRAVEL
ACCESS ROAD TO BE
WIDENED AND GRADED
AS NECESSARY

±4000' ●
0-5% SLOPE

PROPOSED CULVERT; PLACE
DRAIN CULVERTS AS NEEDED
(FOLLOW REQUIRED WEST
VIRGINIA EROSION AND
SEDIMENT CONTROL FIELD
MANUAL SEE TABLE 11-5
AND II-6 FOR DETAILS)(TYP)

CONTOURS LINES ARE USGS 10' CONTOURS
NOTE:
EROSION AND SEDIMENT CONTROLS MUST BE IN
PLACE FOR ALL EARTH DISTURBANCE PER THE
LATEST WEST VIRGINIA EROSION AND SEDIMENT
CONTROL FIELD MANUAL AND WV DEP
INSPECTOR.


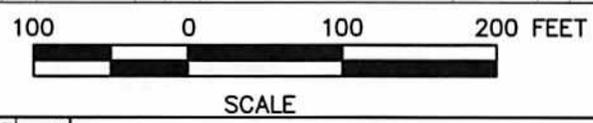


It is a violation of the law for any person, unless acting under the direction of a
licensed Architect, Engineer or Land Surveyor, to alter an item in any way. Plans,
maps, specifications, studies, and reports not containing a red ink seal imprint
on the cover sheet accompanied by an original signature by the licensed
professional may have been fraudulently altered and shall not be considered an
original copy. Copyright © 2014, Larson Design Group.

PROJECT NO.: 8744-004 SHEET NO.: 7 of 9	RECLAMATION PLAN FEDERAL COAL 69 SHERMAN DISTRICT, BOONE COUNTY, WEST VIRGINIA		 Larson Design Group®
	CABOT OIL & GAS CORPORATION FIVE PENN CENTER WEST, SUITE 401 PITTSBURGH, PA 15276-0130 PHONE (304) 369-1771 DATE: 4/1/14 DRAWN BY: JRC CHECKED BY: THK	Larson Design Group Architects Engineers & Surveyors 2502 Cranberry Square Morgantown, WV 26508 PHONE 304.777.2940 TOLL FREE 877.325.9993 FAX 570.323.9902 • www.larsondesigngroup.com	

RECEIVED
 Office of Oil and Gas
 WV Department of
 Environmental Protection
 OCT 28 2014

500244P

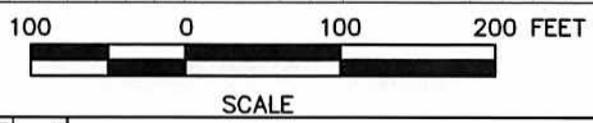
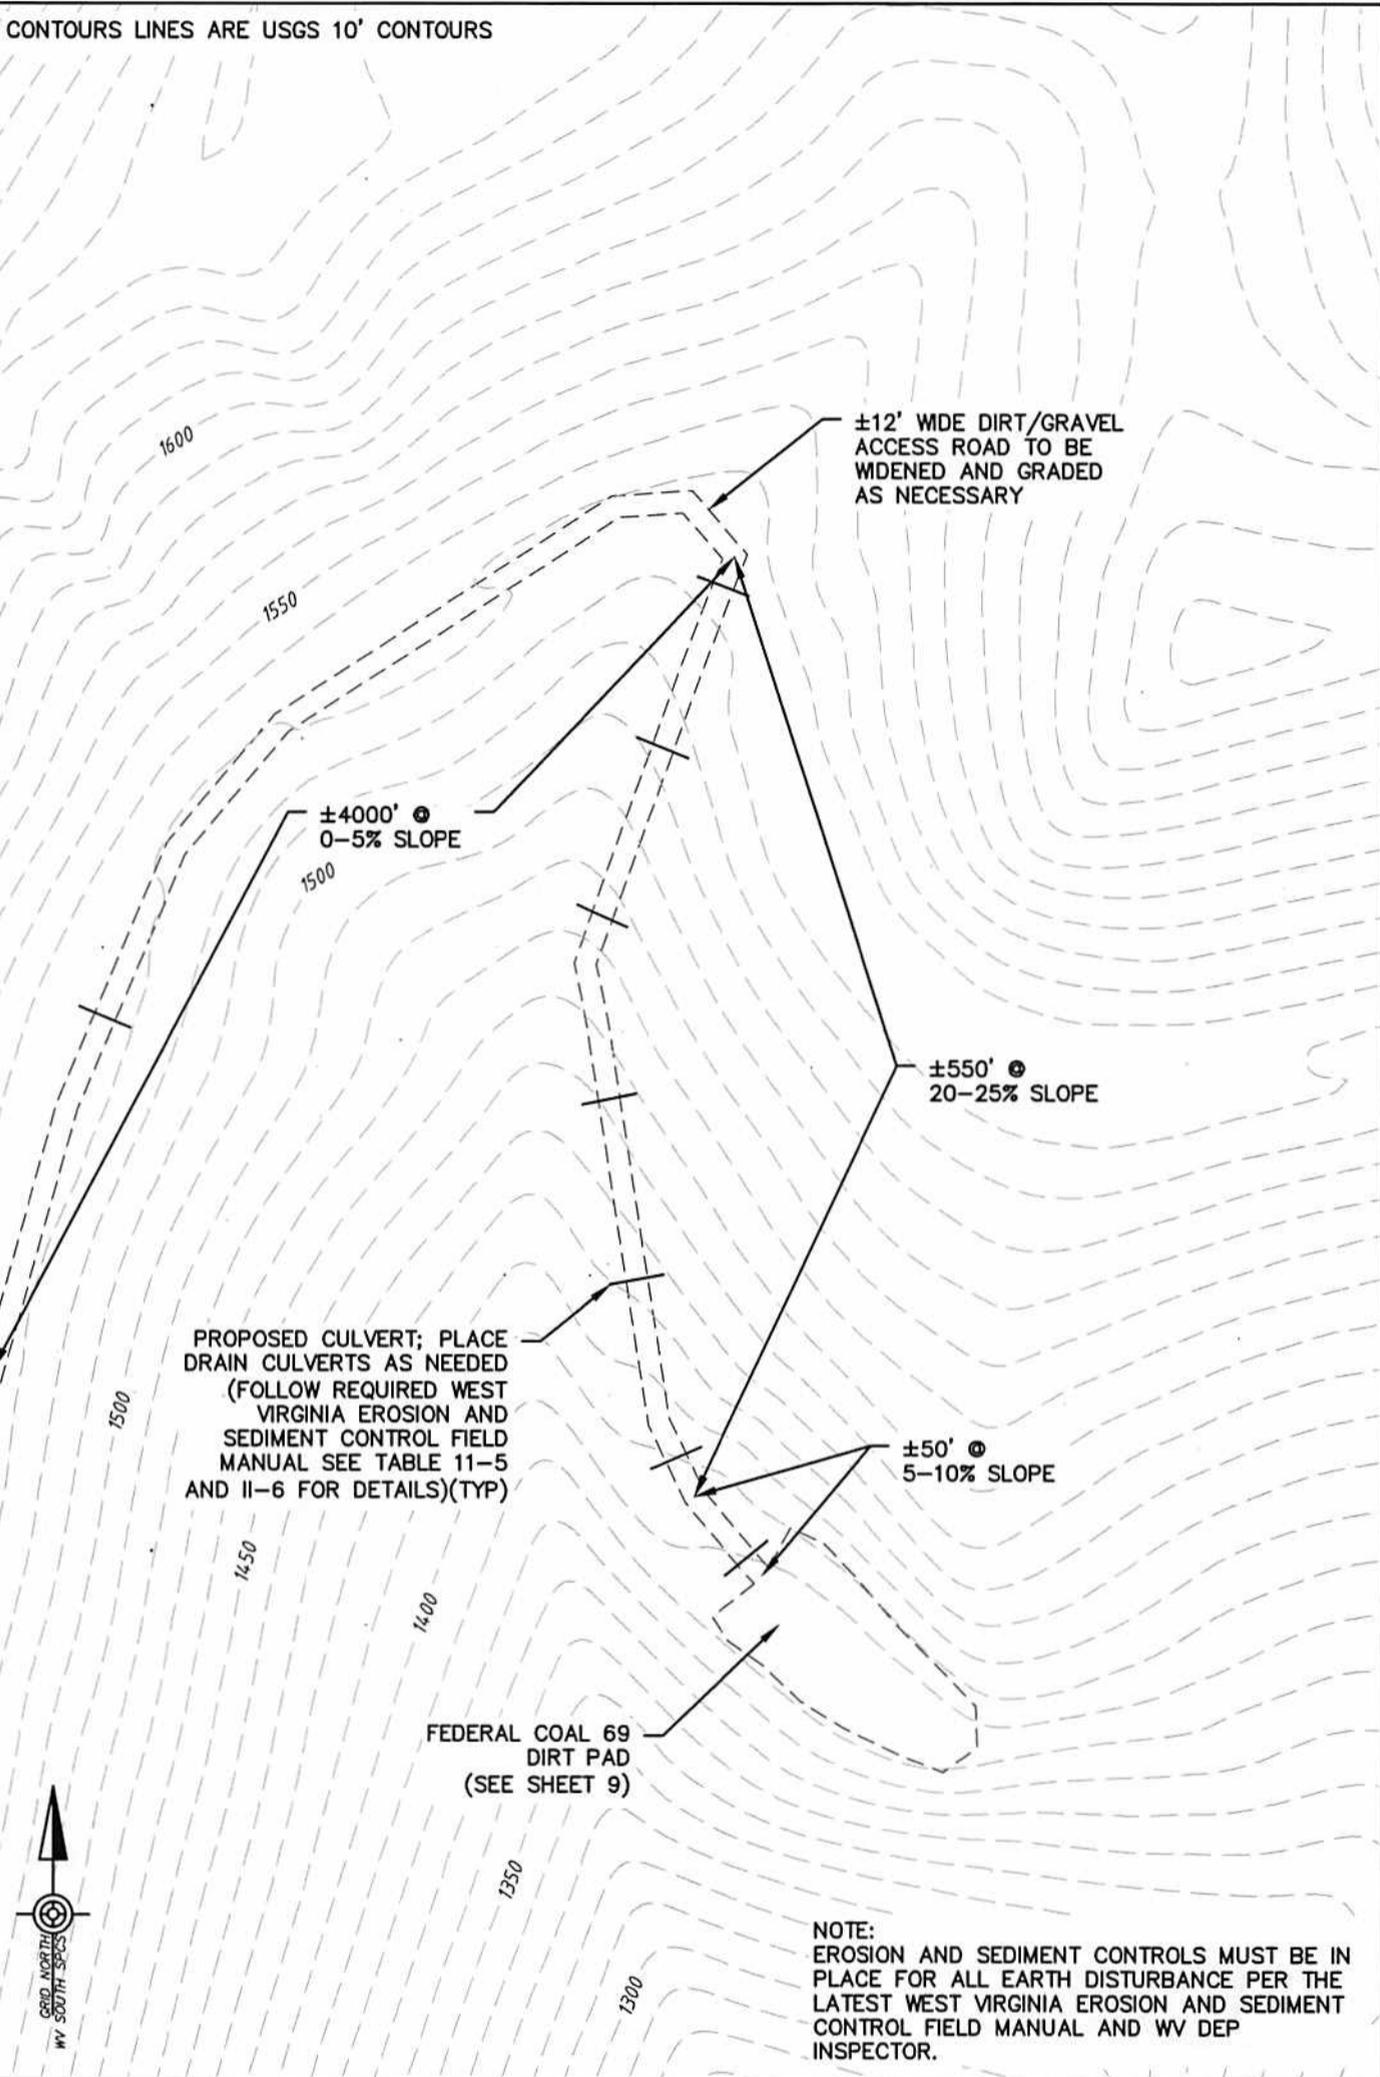


It is a violation of the law for any person, unless acting under the direction of a licensed Architect, Engineer or Land Surveyor, to alter an item in any way. Plans, maps, specifications, studies, and reports not containing a red ink seal imprint on the cover sheet accompanied by an original signature by the licensed professional may have been fraudulently altered and shall not be considered an original copy. Copyright Protected 2014, Larson Design Group.

PROJECT NO.: 8744-004 SHEET NO.: 8 of 9	RECLAMATION PLAN FEDERAL COAL 69 SHERMAN DISTRICT, BOONE COUNTY, WEST VIRGINIA		RECEIVED Office of Oil and Gas OCT 23 2014 WV Department of Environmental Protection	
	CABOT OIL & GAS CORPORATION FIVE PENN CENTER WEST, SUITE 401 PITTSBURGH, PA 15276-0130 PHONE (304) 369-1771 DATE: 4/1/14 DRAWN BY: JRC CHECKED BY: THK	Larson Design Group • Architects/Engineers/Surveyors 2502 Cranberry Square Morgantown, WV 26508 PHONE 304.777.2940 • TOLL FREE 877.323.6603 FAX 570.323.9902 • www.larsondesigngroup.com		



EXISTING FEDERAL COAL 69 WELL HEAD
PHOTO DATE: 03/28/14

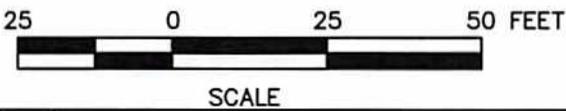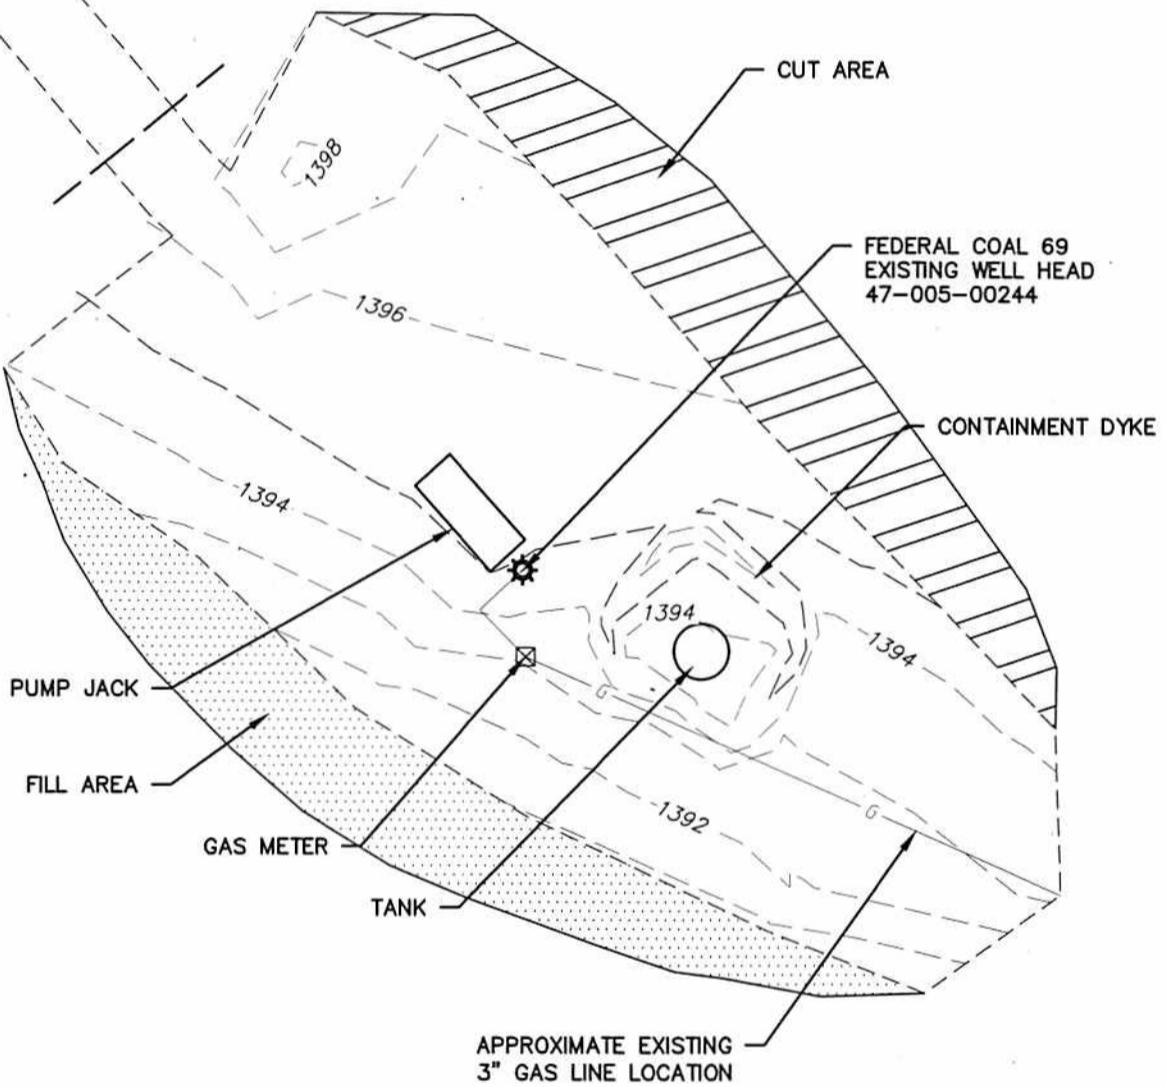

It is a violation of the law for any person, unless acting under the direction of a licensed Architect, Engineer or Land Surveyor, to alter in any way. Plans, maps, specifications, studies, and reports not containing a red ink seal imprint on the cover sheet accompanied by an original signature by the licensed professional may have been fraudulently altered. Such a copy shall not be considered an original copy. Copyright Protected 2014, Larson Design Group.



PROJECT NO.: 8744-004
SHEET NO.: 9 of 9

**RECLAMATION PLAN
FEDERAL COAL 69**
SHERMAN DISTRICT, BOONE COUNTY, WEST VIRGINIA

CABOT OIL & GAS CORPORATION
FIVE PENN CENTER WEST, SUITE 401
PITTSBURGH, PA 15276-0130
PHONE (304) 369-1771
DATE: 4/1/14 DRAWN BY: JRC CHECKED BY: THK

Larson Design Group • Architects • Engineers • Surveyors
2502 Cranberry Square
Morgantown, WV 26508
PHONE 304.777.2940 TOLL FREE 877.323.6600
FAX 570.323.9902 • www.larsondesigngroup.com

Office of Oil and Gas
OCT 28 2014
LDG
Larson Design Group®
WV Department of Environmental Protection

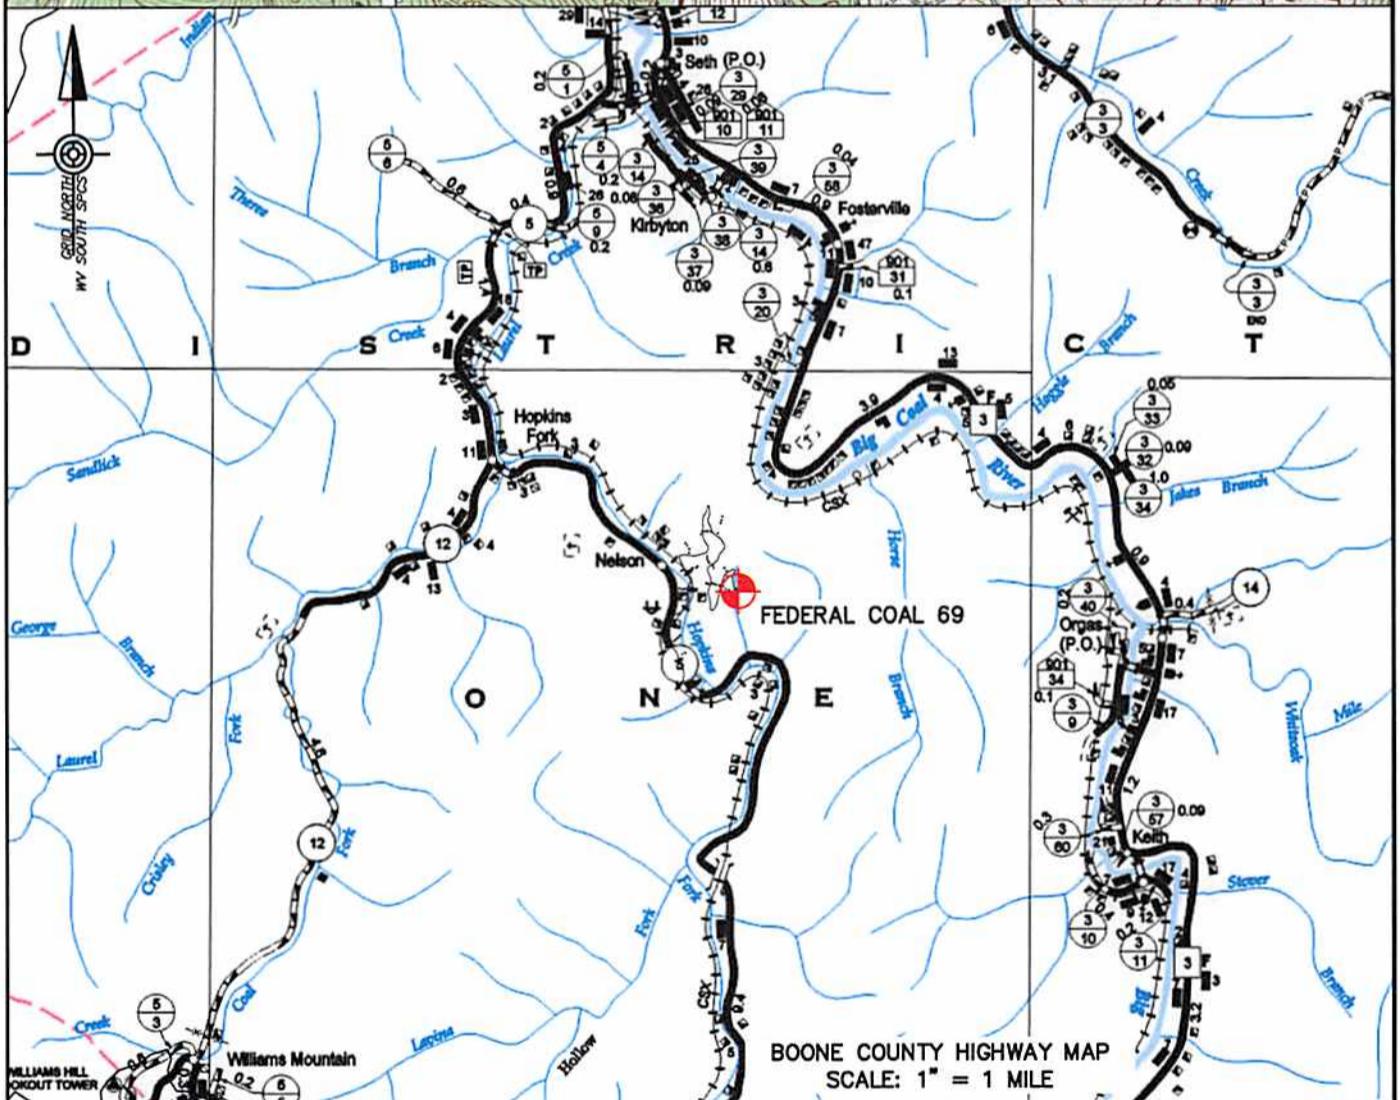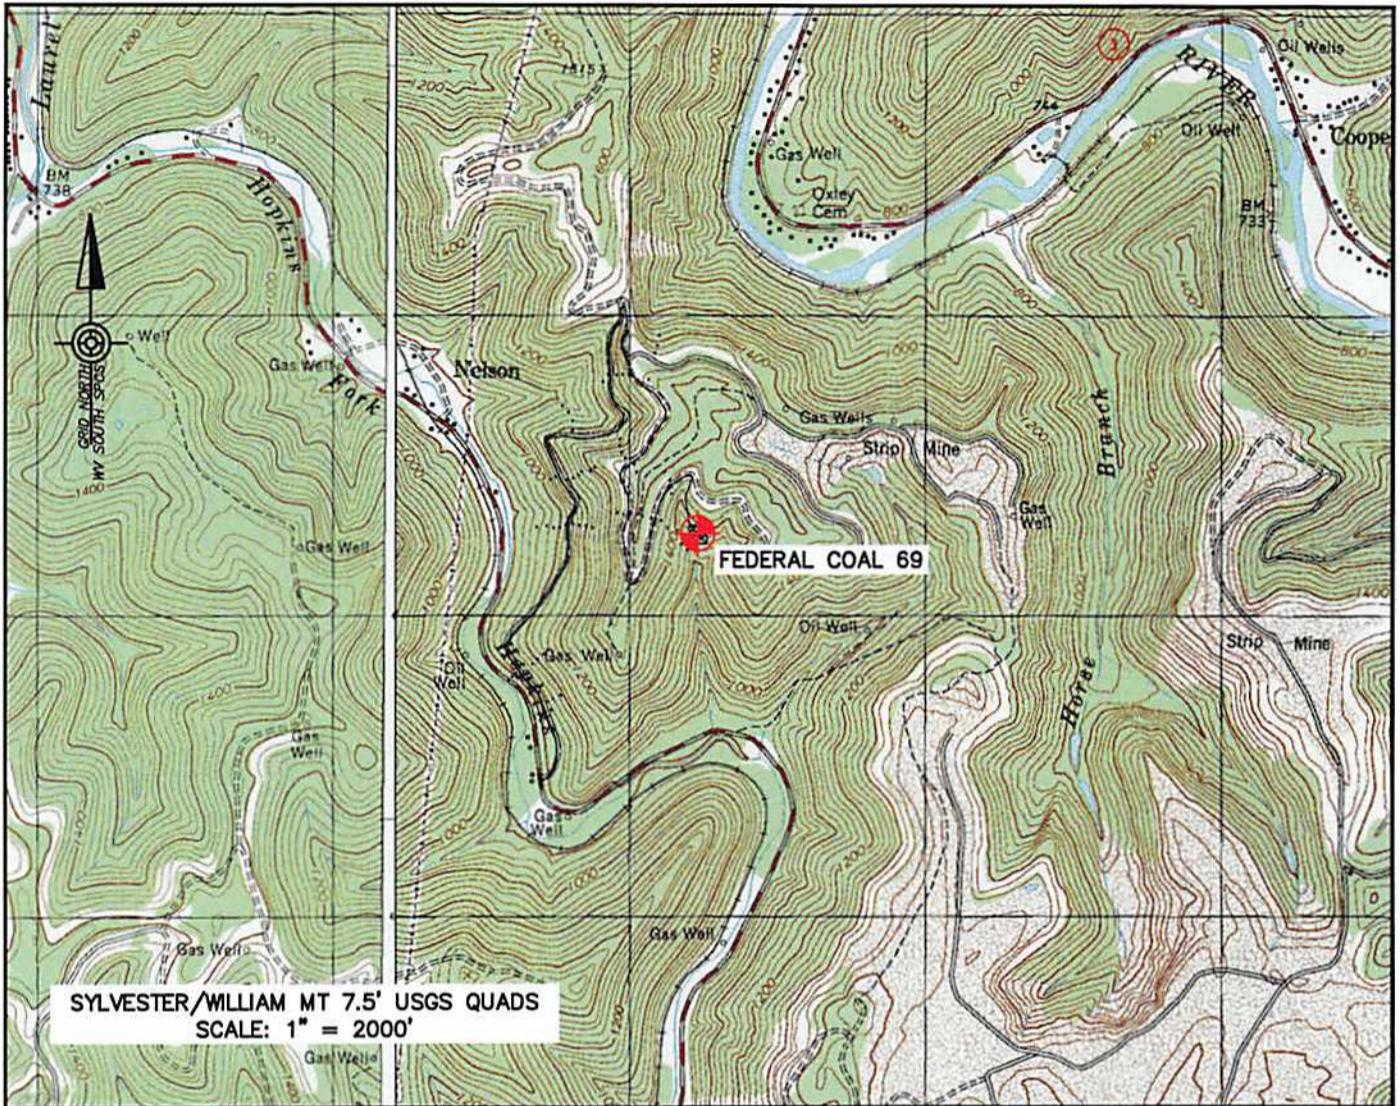

**LOCATION MAP
FEDERAL COAL 69**

SHERMAN DISTRICT, BOONE COUNTY, WEST VIRGINIA

CABOT OIL & GAS CORPORATION
FIVE PENN CENTER WEST, SUITE 401
PITTSBURGH, PA 15276-0130
PHONE
DATE 10/16/14 BY: CHECKED BY:

Larson Design Group • Architects Engineers Surveyors
2502 Cranberry Square
Morgantown, WV 26508
PHONE 304.777.2940 TOLL FREE 877.323.6603
FAX 570.323.9902 • www.larsondesigngroup.com



Larson Design Group®


PROJECT NO.: 8744-004
SHEET NO.: 1

8515'


Latitude: 38° 05' 00"

Longitude: 81° 35' 00"

6449

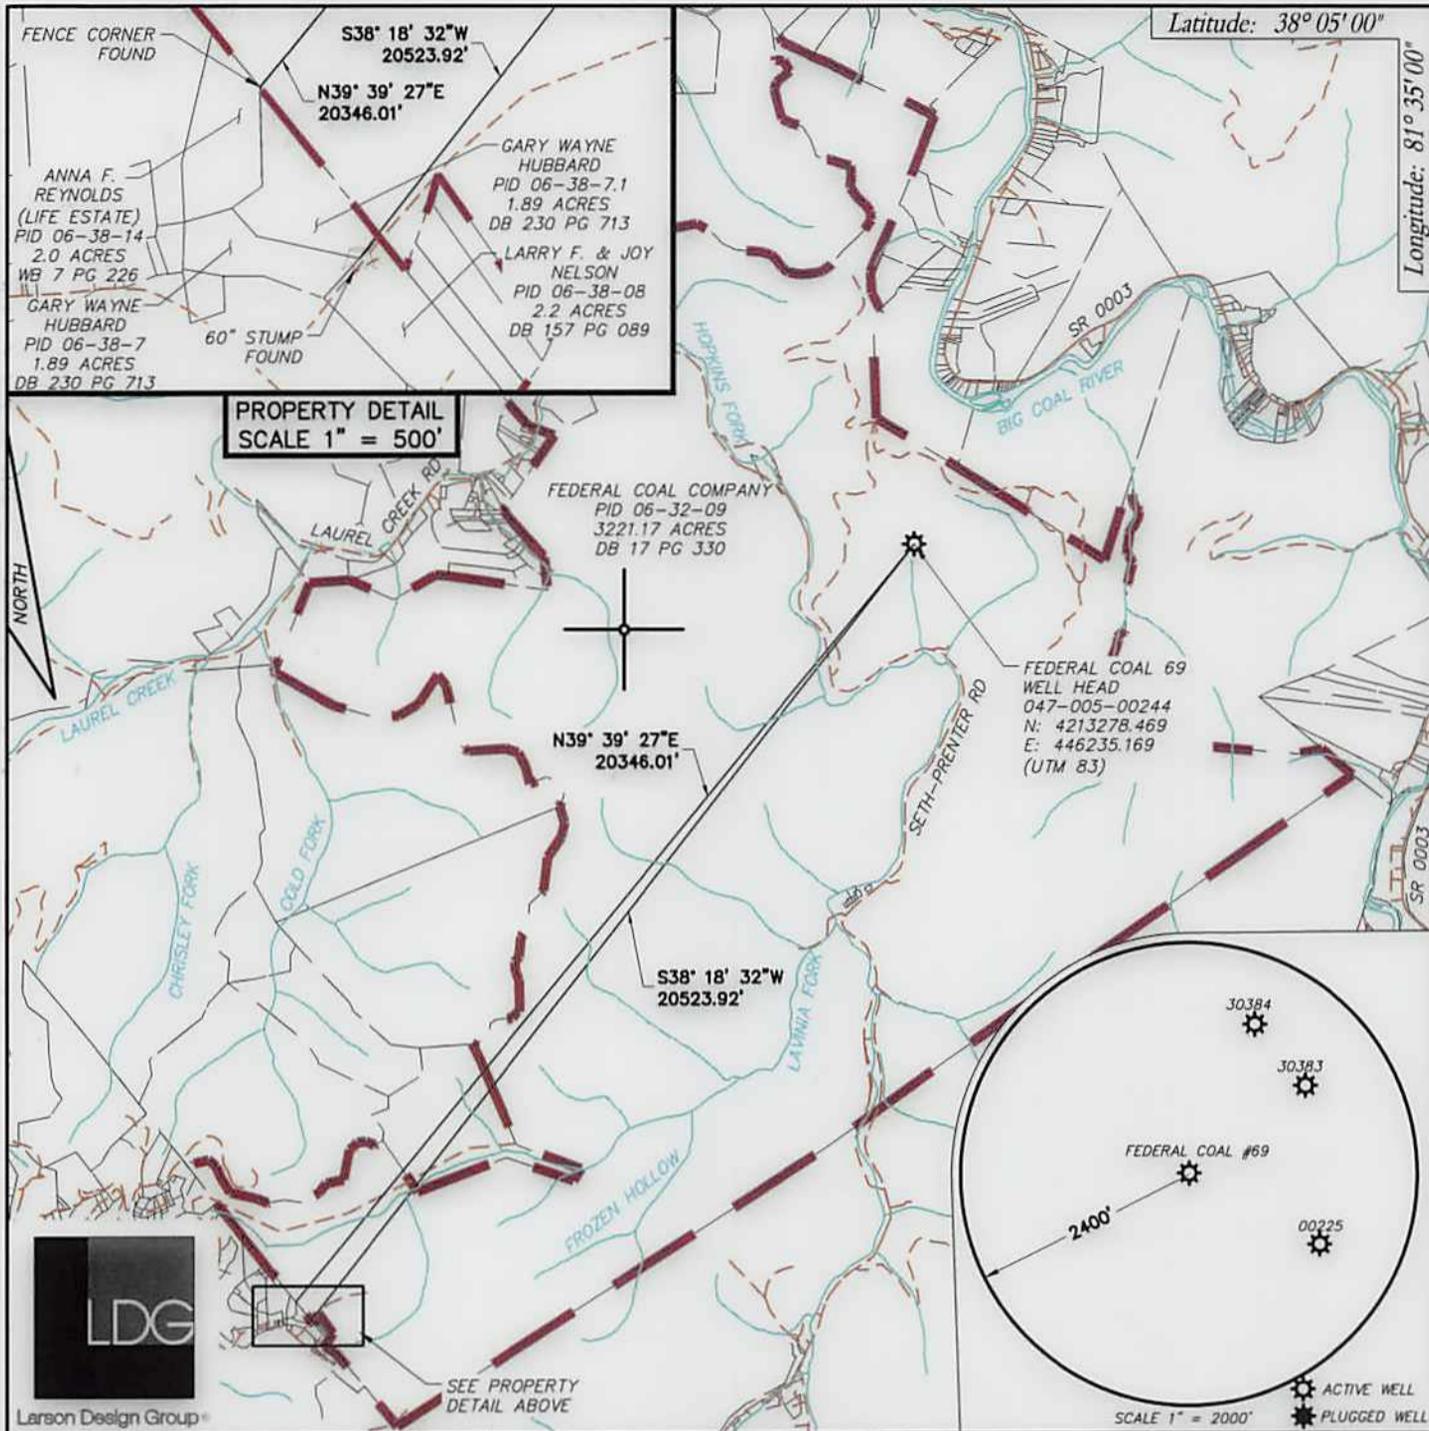

PROPERTY DETAIL
SCALE 1" = 500'

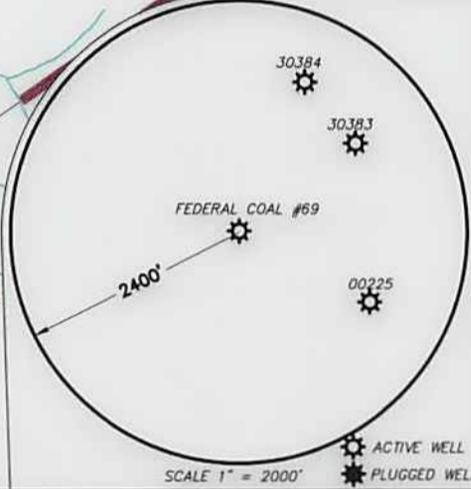

FILE #: 8744-004
 DRAWING #: 1
 SCALE: 1" = 4000'
 MINIMUM DEGREE OF ACCURACY: 1 in 2500
 PROVEN SOURCE OF ELEVATION: SURVEY GRADE GPS

I, THE UNDERSIGNED, HEREBY CERTIFY THAT THIS PLAT IS CORRECT TO THE BEST OF MY KNOWLEDGE AND BELIEF AND SHOWS ALL THE INFORMATION REQUIRED BY LAW AND THE REGULATIONS ISSUED AND PRESCRIBED BY THE DEPARTMENT OF ENVIRONMENTAL PROTECTION.
 Signed: *[Signature]*
 R.P.E.: _____ L.L.S.: 1969



(+) DENOTES LOCATION OF WELL ON UNITED STATES TOPOGRAPHIC MAPS WVDEP
 OFFICE OF OIL & GAS
 601 57TH STREET
 CHARLESTON, WV 25304



DATE: JUNE 19, 2014
 OPERATOR'S WELL #: FEDERAL COAL #69
 API WELL #: 47 005 00244 P
 STATE COUNTY PERMIT

Well Type: Oil Waste Disposal Production Deep
 Gas Liquid Injection Storage Shallow

WATERSHED: HOPKINS FORK ELEVATION: 1395'
 COUNTY/DISTRICT: BOONE / SHERMAN QUADRANGLE: SYLVESTER AND WILLIAMS MOUNTAIN
 SURFACE OWNER: FEDERAL COAL COMPANY ACREAGE: 3,221.17
 OIL & GAS ROYALTY OWNER: FEDERAL COAL COMPANY (47-9695) ACREAGE: 3,221.17
 DRILL CONVERT DRILL DEEPER REDRILL FRACTURE OR STIMULATE
 PLUG OFF OLD FORMATION PERFORATE NEW FORMATION PLUG & ABANDON
 CLEAN OUT & REPLUG OTHER CHANGE (SPECIFY): _____

TARGET FORMATION: BEREA ESTIMATED DEPTH: 3049' - 3066'
 WELL OPERATOR CABOT OIL & GAS CORPORATION DESIGNATED AGENT WHITNEY JOHNSON
 Address FIVE PENN CENTER WEST, SUITE 401 Address CABOT OIL & GAS CORPORATION, P.O. BOX 450
 City PITTSBURGH State PA Zip Code 15276 City GLASGOW State WV Zip Code 25086

FORM WW-6