


**NOTES:**

1. THE TWO (2) JOINTS (28.0 FEET) OF MINE SEAL OUTLET PIPES SHALL BE INCLUDED IN THE UNIT PRICE BID FOR "WET MINE SEALS".
2. THE MINE SEAL CONVEYANCE PIPE LENGTHS VARY AND SHALL BE INCLUDED IN THE UNIT PRICE BID FOR "MINE SEAL CONVEYANCE PIPES".
3. 1 1/2" CRUSHER RUN STONE SHALL MEET THE GRADATION REQUIREMENTS FOR CLASS 1 AGGREGATE IN TABLE 704.6.2A OF THE WDOH SPECIFICATIONS FOR ROADS AND BRIDGES.

**PLAN VIEW, TOP OF BULKHEAD ELEVATION**

SCALE: 1" = 6 FT.

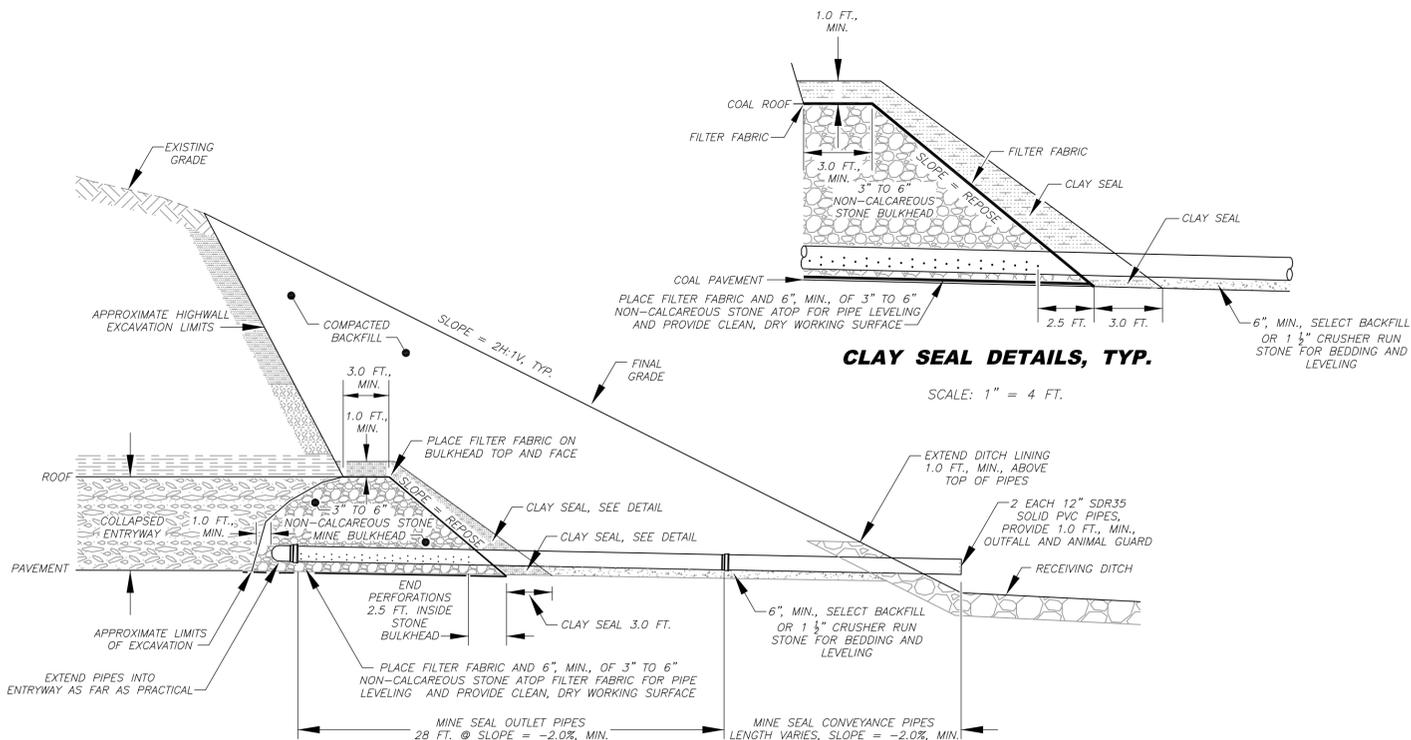


**PROFILE VIEW, TYP.**

SCALE: 1" = 6 FT.


**DETAIL XX  
MODIFIED MINE SEAL**

SCALE AS NOTED

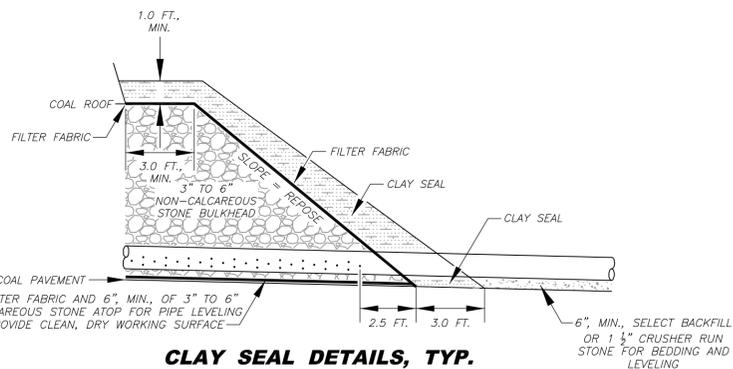


**CLAY SEAL DETAILS, TYP.**

SCALE: 1" = 4 FT.

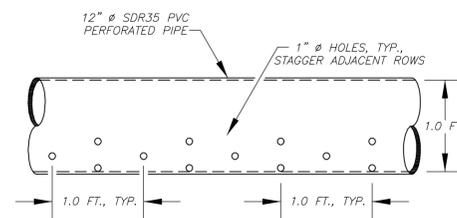


**MODIFIED MINE SEAL OUTLET PIPES  
LONGITUDINAL VIEW, TYP.**

SCALE: 1" = 1 FT.

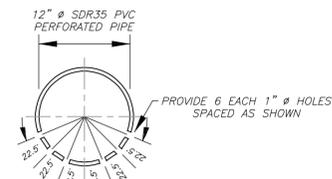


**MODIFIED MINE SEAL OUTLET PIPES  
CROSS SECTION, TYP.**

SCALE: 1" = 1 FT.

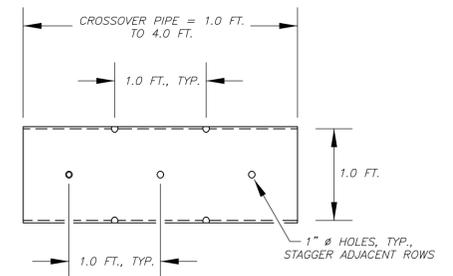

**MODIFIED MINE SEAL CROSS-OVER PIPE  
LONGITUDINAL VIEW, TYP.**

SCALE: 1" = 1 FT.

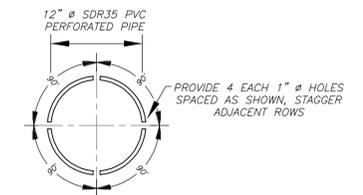

**MODIFIED MINE SEAL CROSS-OVER PIPE  
CROSS SECTION, TYP.**

SCALE: 1" = 1 FT.

**DETAIL XX  
MODIFIED MINE SEAL PIPE DETAILS, TYP.**

SCALE: AS NOTED