



west virginia department of environmental protection

Office of Oil and Gas
601 57th Street SE
Charleston, WV 25304
(304) 926-0450
(304) 926-0452 fax

Earl Ray Tomblin, Governor
Randy C. Huffman, Cabinet Secretary
www.dep.wv.gov

February 26, 2014

WELL WORK PERMIT

Horizontal 6A Well

This permit, API Well Number: 47-5101705, issued to CHEVRON APPALACHIA, LLC, is evidence of permission granted to perform the specified well work at the location described on the attached pages and located on the attached plat, subject to the provisions of Chapter 22 of the West Virginia Code of 1931, as amended, and all rules and regulations promulgated thereunder, and to all conditions and provisions outlined in the pages attached hereto. Notification shall be given by the operator to the Oil and Gas Inspector at least 24 hours prior to the construction of roads, locations, and/or pits for any permitted work. In addition, the well operator shall notify the same inspector 24 hours before any actual well work is commenced and prior to running and cementing casing. Spills or emergency discharges must be promptly reported by the operator to 1-800-642-3074 and to the Oil and Gas inspector.

Please be advised that form WR-35, Well Operators Report of Well Work is to be submitted to this office within 90 days completion of permitted well work, as should form WR-34 Discharge Monitoring Report within 30 days of discharge of pits, if applicable. Failure to abide by all statutory and regulatory provisions governing all duties and operations hereunder may result in suspension or revocation of this permit and, in addition, may result in civil and/or criminal penalties being imposed upon the operators.

In addition to the applicable requirements of this permit, and the statutes and rules governing oil and gas activity in WV, this permit may contain specific conditions which must be followed. Permit conditions are attached to this cover letter.

Per 35CSR-4-5.2.g this permit will expire in two (2) years from the issue date unless permitted well work is commenced. If there are any questions, please feel free to contact me at (304) 926-0499 ext. 1654.

James Martin
Chief

Operator's Well No: BERGER 5H
Farm Name: BERGER, GARY & LINDA
API Well Number: 47-5101705
Permit Type: Horizontal 6A Well
Date Issued: 02/26/2014

Promoting a healthy environment.

PERMIT CONDITIONS

West Virginia Code § 22-6A-8(d) allows the Office of Oil and Gas to place specific conditions upon this permit. Permit conditions have the same effect as law. Failure to adhere to the specified permit conditions may result in enforcement action.

CONDITIONS

1. This proposed activity may require permit coverage from the United States Army Corps of Engineers (USACOE). Through this permit, you are hereby being advised to consult with USACOE regarding this proposed activity.
2. If the operator encounters an unanticipated void, or an anticipated void at an unanticipated depth, the operator shall notify the inspector within 24 hours. Modifications to the casing program may be necessary to comply with W. Va. Code § 22-6A-5a (12), which requires drilling to a minimum depth of thirty feet below the bottom of the void, and installing a minimum of twenty (20) feet of casing. Under no circumstance should the operator drill more than fifty (50) feet below the bottom of the void or install less than twenty (20) feet of casing below the bottom of the void.
3. When compacting fills, each lift before compaction shall not be more than 12 inches in height, and the moisture content of the fill material shall be within limits as determined by the Standard Proctor Density test of the actual soils used in specific engineered fill, ASTM D698, Standard Test Method for Laboratory Compaction Characteristics of Soil Using Standard Effort, to achieve 95 % compaction of the optimum density. Each lift shall be tested for compaction, with a minimum of two tests per lift per acre of fill. All test results shall be maintained on site and available for review.
4. Operator shall install signage per § 22-6A-8g (6) (B) at all source water locations included in their approved water management plan within 24 hours of water management plan activation.
5. Oil and gas water supply wells will be registered with the Office of Oil and Gas and all such wells will be constructed and plugged in accordance with the standards of the Bureau for Public Health set forth in its Legislative rule entitled *Water Well Regulations*, 64 C.S.R. 19. Operator is to contact the Bureau of Public Health regarding permit requirements. In lieu of plugging, the operator may transfer the well to the surface owner upon agreement of the parties. All drinking water wells within fifteen hundred feet of the water supply well shall be flow tested by the operator upon request of the drinking well owner prior to operating the water supply well.
6. Pursuant to the requirements pertaining to the sampling of domestic water supply wells/springs the operator shall, no later than thirty (30) days after receipt of analytical data provide a written copy to the Chief and any of the users who may have requested such analyses.
7. If any explosion or other accident causing loss of life or serious personal injury occurs in or about a well or well work on a well, the well operator or its contractor shall give notice, stating the particulars of the explosion or accident, to the oil and gas inspector and the Chief, within 24 hours of said accident.
8. During the casing and cementing process, in the event cement does not return to the surface, the oil and gas inspector shall be notified within 24 hours.

WW - 6B
(3/13)

STATE OF WEST VIRGINIA
DEPARTMENT OF ENVIRONMENTAL PROTECTION, OFFICE OF OIL AND GAS
WELL WORK PERMIT APPLICATION

1) Well Operator: Chevron Appalachia, LLC 49449935 51 Clay Glen Easton, WV 7.5'
Operator ID County District Quadrangle

2) Operator's Well Number: 5H Well Pad Name: Berger

3 Elevation, current ground: 1292' Elevation, proposed post-construction: 1292'

4) Well Type: (a) Gas Oil Underground Storage
Other _____
(b) If Gas: Shallow Deep
Horizontal

5) Existing Pad? Yes or No: YES

6) Proposed Target Formation(s), Depth(s), Anticipated Thicknesses and Associated Pressure(s):
MARCELLUS, 6510'-6563', 53' anticipated thickness, Marcellus 4249 psi; Utica 9760 psi

7) Proposed Total Vertical Depth: 6,538'

8) Formation at Total Vertical Depth: MARCELLUS

9) Proposed Total Measured Depth: 13,287'

10) Approximate Fresh Water Strata Depths: 165'

11) Method to Determine Fresh Water Depth: Local stream base, offset well data

12) Approximate Saltwater Depths: 2,565'

13) Approximate Coal Seam Depths: 825'

14) Approximate Depth to Possible Void (coal mine, karst, other): None Anticipated

15) Does proposed well location contain coal seams directly overlying or adjacent to an active mine? If so, indicate name and depth of mine: Ireland, 825'

16) Describe proposed well work: Drill 17-1/2" hole to 300' then run and cement 13-3/8" casing to surface covering the fresh water.
Drill 12.25" hole to 2,665' then run and cement to surface 9 5/8" casing, covering the Berea. Drill 8 1/2" hole to KOP at 5,764'. Drill 8 1/2" curve and lateral to 13,287' MD and 6,538 TVD. Run 5 1/2" production casing and cement back to surface. If a void is encountered: (see attachment)

17) Describe fracturing/stimulating methods in detail:
Complete, 4 of the Marcellus wells utilizing 300,000#s of 40/70 each and frac'd at 100 bpm.
Complete, 2 of the Marcellus wells utilizing utilizing 25,000#s 100 mesh, 125,000#s 40/70, and 300,000#s 30/50 sand meshes totaling 450,000#s of sand frac'd at 100 bpm.
Complete, 2 of the Marcellus wells utilizing utilizing 75,000#s 100 mesh, and 375,000#s 30/50 sand meshes totaling 450,000#s of sand frac'd at 100 bpm.

18) Total area to be disturbed, including roads, stockpile area, pits, etc, (acres): 23.4 ac.

19) Area to be disturbed for well pad only, less access road (acres): 2.2 ac.

RECEIVED
Office of Oil and Gas


FEB 10 2014

WW-6B Attachment Berger 2H, 4H, 5H, 6H, 8H, 9H, 10H, 11H

If a void is encountered the contingency will be the following:

- If a void is encountered drill 12-1/4" hole to 100' below bottom of void.
- Run 9-5/8", 36 lb/ft, J-55 casing with cement basket 20' above void.
- Cement casing using displacement method to bottom of void using 100 percent excess.
- Grout from surface to cement basket using whatever volume of cement is necessary to get cement to surface.
- Drill 8-3/4" hole to 2665'.
- Run 7", 23 lb/ft, N-80 casing.
- Cement casing to surface using the displacement method with 30% excess.
- Drill 6-1/4" hole to TD.
- Run 4-1/2" 13.5 lb/ft, P-110 casing to TD.
- Cement to surface using displacement method with 10% excess.

confidential

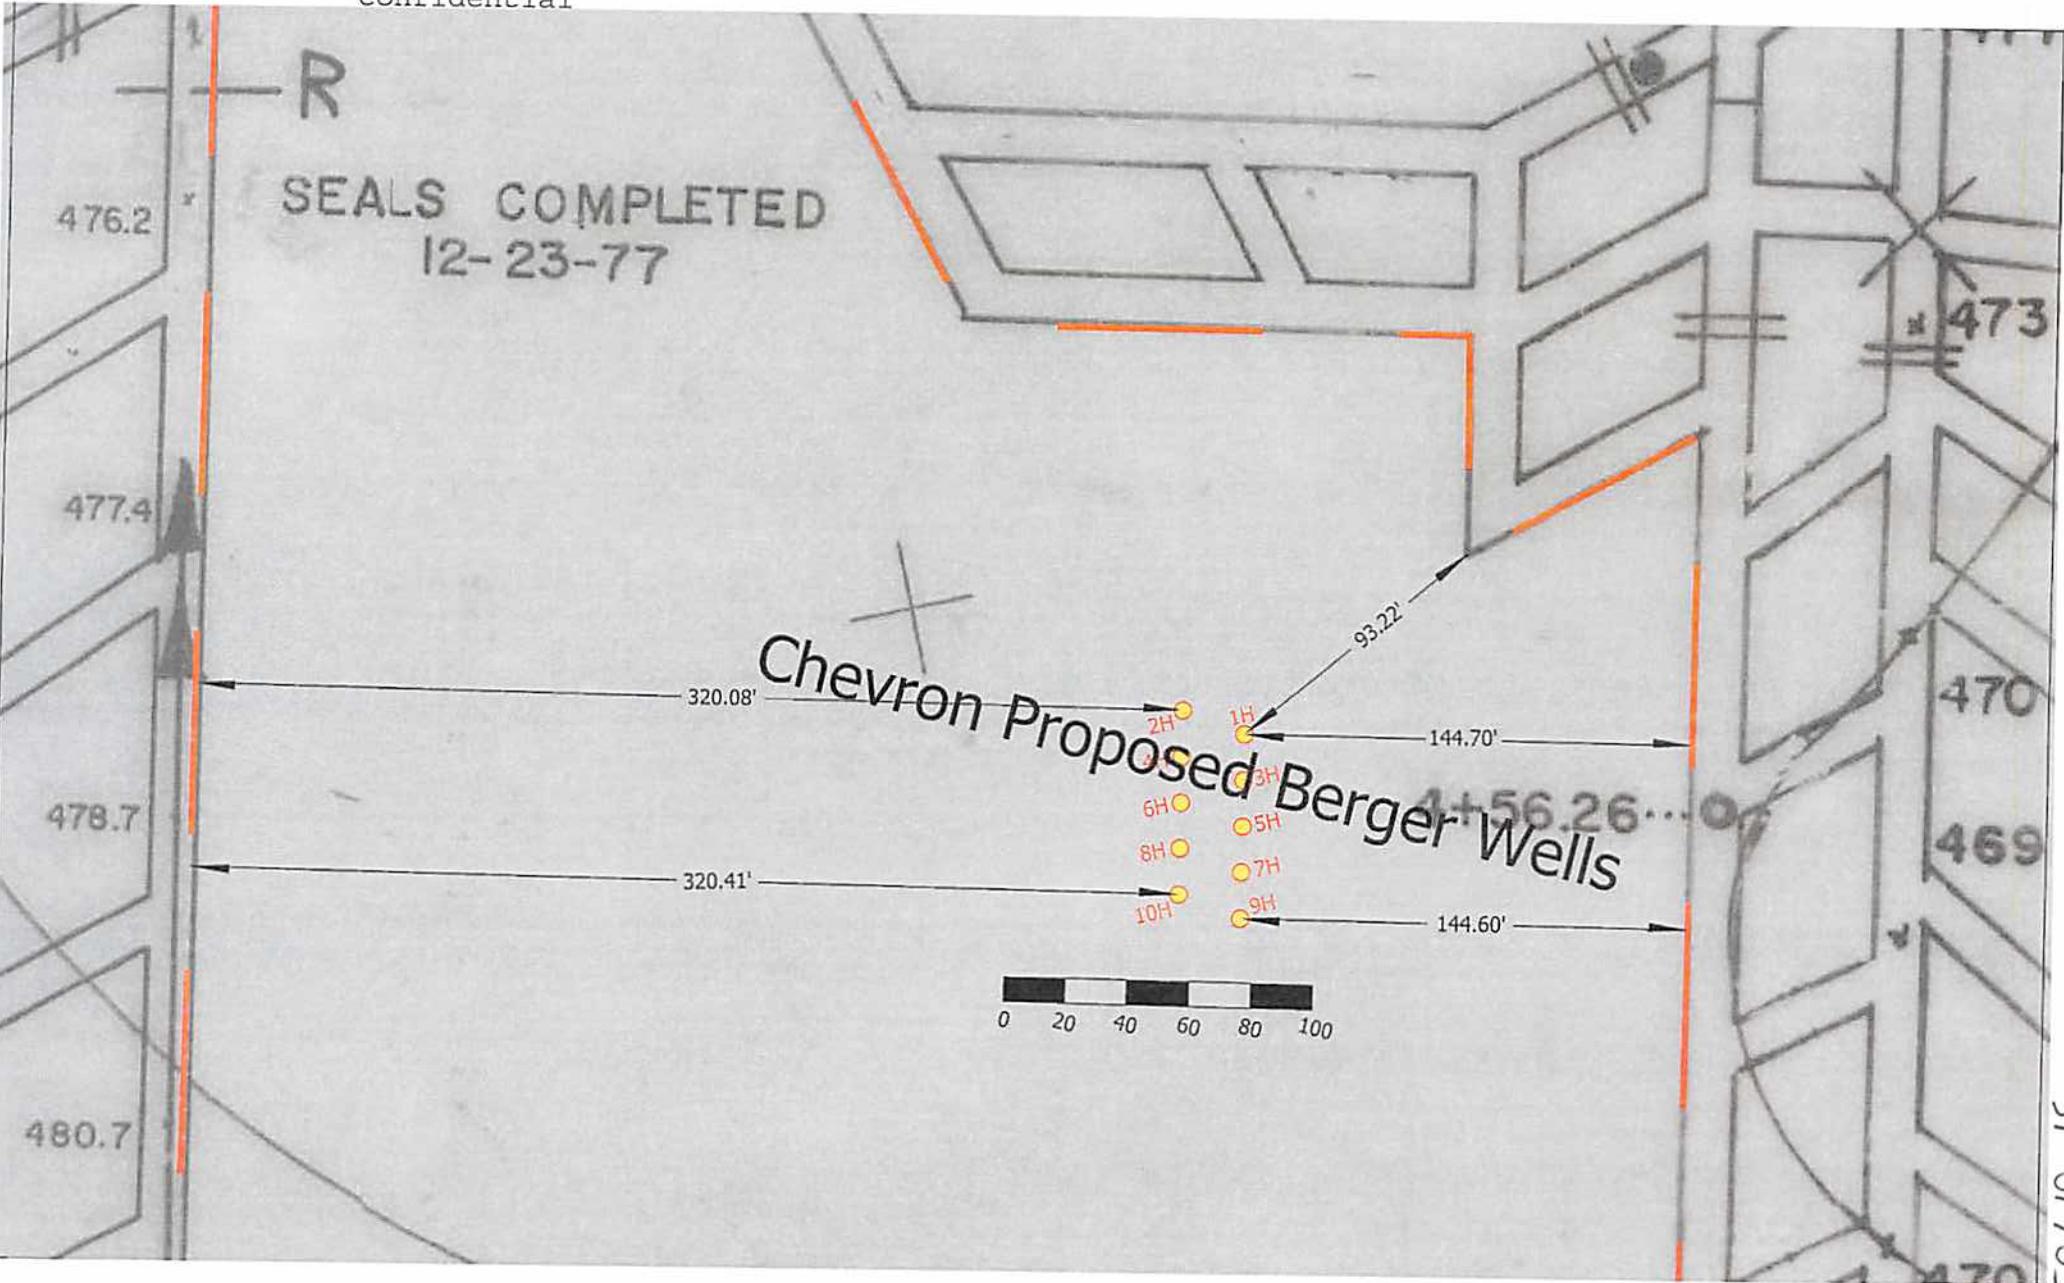

51-01705

WW - 6B
(3/13)

20)

CASING AND TUBING PROGRAM

<u>TYPE</u>	<u>Size</u>	<u>New or Used</u>	<u>Grade</u>	<u>Weight per ft.</u>	<u>FOOTAGE: For Drilling</u>	<u>INTERVALS: Left in Well</u>	<u>CEMENT: Fill -up (Cu. Ft.)</u>
Conductor	20"	New			40'	40'	CTS
Fresh Water	13-3/8"	New	J-55	54.5#	300'	300'	CTS
Coal							
Intermediate	9-5/8"	New	N-80	40#	2,665'	2,665'	CTS
Production	5-1/2"	New	P-110	20#	13,287'	13,287'	CTS
Tubing							
Liners							

*M 1/22/14
DJR 1/22/14*

<u>TYPE</u>	<u>Size</u>	<u>Wellbore Diameter</u>	<u>Wall Thickness</u>	<u>Burst Pressure</u>	<u>Cement Type</u>	<u>Cement Yield</u>
Conductor	20"	26"				
Fresh Water	13-3/8"	17-1/2"	0.380"	2,730 psi	Class A	1.18
Coal						
Intermediate	9-5/8"	12-1/4"	0.395"	5,750 psi	Class A	1.29
Production	5-1/2"	8-1/2"	0.361"	12,640 psi	Class A	2.2
Tubing						
Liners						

PACKERS

Kind:	None			
Sizes:				
Depths Set:				

WW - 6B
(3/13)

21) Describe centralizer placement for each casing string.

There will be a bow spring centralizer every two jts on the Water string and intermediate.

The production string will have two centralizer every jt in the lateral and curve, then one every two jts from KOP to surface.

22) Describe all cement additives associated with each cement type.

✓ For the Water String the blend will contain class A cement, 3% CaCl₂, and flake.

The intermediate will contain class A cement, 10% CaCl₂, Salt, and flake

The Production cement will have a lead, middle, and tail cement.

The lead will contain class A cement, KCl, dispersant, suspension agent, and retarder.

The middle will contain class A cement, KCl, dispersant, Aluminum Silicate, suspension agent, and retarder.

The tail will contain class A cement, Calcium Carbonate, KCl, dispersant, de-foamer, suspension agent, and friction reducer

23) Proposed borehole conditioning procedures.

Well will be circulated a minimum of 3 bottoms up once casing

point has been reached on all hole sections and until uniform mud properties are achieved.

*Note: Attach additional sheets as needed.

RECEIVED
Office of Oil and Gas

OCT 28 2013

Page 3 of 3
WV Department of
Environmental Protection

Cement Additives Berger Unit 1, 2, 4, 5, 6, 8, 9, 10

✓ For the Water String the blend will contain class A cement, 3% CaCl₂, and flake.

The intermediate will contain class A cement, 10% CaCl₂, Salt, and flake.

The Production cement will have a lead, middle, and tail cement.

The lead will contain class A cement, KCl, dispersant, suspension agent, and retarder.

The middle will contain class A cement, KCl, dispersant, Aluminum Silicate, suspension agent, and retarder.

The tail will contain class A cement, Calcium Carbonate, KCl, dispersant, de-foamer, suspension agent, and friction reducer.

Cement Additives Berger Unit 3, 7

The Water String the blend will contain class A cement, 3% CaCl₂, and flake.

The 1st intermediate will contain class A cement, 10% CaCl₂, Salt, and flake.

The 2nd intermediate will have lead and tail cement. The lead will contain class G cement, Poz Mix, Latex, Friction reducer, defoamer, suspension agent, and 1% CaCl₂. The Tail will contain class G cement and 1/2% CaCl₂

The production will have a lead and tail cement. The lead will contain Class A cement, KCl, Fluid loss additive, suspension agent, and retarder. The tail will contain Class G cement, Calcium Carbonate, KCl, Fluid loss additive, Suspension Agent, and Retarder.

RECEIVED
Office of Oil and Gas

OCT 28 2013

WV Department of
Environmental Protection

Table Berger 3H and 7H

Casing Specifications	Approx. Shoe Depth	Cement (all strings to be cemented to surface)
30" plain end conductor	40'	Grout with Ready Mix
✓ 20" BTC (Water string)	500'	Lafarge Type 1 + 3% CaCl ₂ , ¼ lb/sk flake, 1.18 cf/sk, 15.6 ppg or equivalent
13 3/8", 72#, N-80, LTC 1 st Intermediate	2665'	Lafarge Type 1 + 2% CaCl ₂ + 10% salt, ¼ lb/sk flake, 1.29 cf/sk, 15.7 ppg or equivalent
9-5/8", 53#, P-110, Buttress 2 nd Intermediate	8650'	Lafarge Type 1 + 2% CaCl ₂ + 10% salt + retarder 1.29 cf/sk, 15.7 ppg or equivalent
5-1/2", 23#, P-110 HC, VA Superior	TD	Lead: Lafarge™ Type 1 25% Pozmix A, 0.6% Halad-567, 0.3% Silicalite, 0.1% HR-7, 0.15% HR-5 1.26 cf/sk, 14.2 ppg; Tail: FRACCEM™ 50% Calcium Carbonate, 0.8% Halad-567, 0.1% SA-1015, 0.6% HR-5 2.20 cf/sk, 15.2 ppg or equivalent

Table Berger 1H, 2H, 4H, 5H, 6H, 8H, 9H, and 10H

Casing Specifications	Approx. Shoe Depth	Cement (all strings to be cemented to surface)
20" plain end conductor	40'	Grout with Ready Mix
✓ 13-3/8" 65# H-40 STC (Water string)	500'	Lafarge Type 1 + 3% CaCl ₂ , ¼ lb/sk flake, 1.18 cf/sk, 15.6 ppg or equivalent
9-5/8", 28#, N-80, STC Intermediate	2665'	Lafarge Type 1 + 2% CaCl ₂ + 10% salt, ¼ lb/sk flake, 1.29 cf/sk, 15.7 ppg or equivalent
5-1/2", 20#, P-110 HC, VAM Top	TD	Lead: Lafarge™ Type 1 25% Pozmix A, 0.6% Halad-567, 0.3% Silicalite, 0.1% HR-7, 0.15% HR-5 1.26 cf/sk, 14.2 ppg; Tail: FRACCEM™ 50% Calcium Carbonate, 0.8% Halad-567, 0.1% SA-1015, 0.6% HR-5 2.20 cf/sk, 15.2 ppg or equivalent

RECEIVED
Office of Oil and Gas

OCT 28 2013

WV Department of
Environmental Protection



Berger 5H

Marshall Co WV
2/6/2014

Casing & Cementing Details

Ground Level Elevation: 1,292' ft above SL
Depth meas. from KB: 0' ft above GL

	Casing Formation	DEPTH		Inclination	HOLE SIZE	CASING SPECS	CEMENT INFO	GENERAL INFO
		MD	TVD					
	20" Conductor	40'				Conductor Minimum 40 ft from GL or at least 10 ft into bedrock		
Bow Spring: 1-shoe jt, 1-every 2nd jt 1 on ea 2-3 jts across previous shoe. Rigid: 2-within 100 ft of surface	Deepest Aquifer	165'				Surface String 13-3/8" 54.5# J-55 BTC 0.38" wall Capacity = .1545 bbl/ft Annulus = .1237 bbl/ft (+ 6 bbl for shoe track) Burst = 2730 psi	Cement to Surface	
	13 3/8" Casing	300'			17-1/2"	Minimum 35 ft - Optimum 50 ft past deepest coal		
Bow Spring: 1-shoe jt, 1-every 2nd jt 1 on ea 2-3 jts across previous shoe. Double-Bow: 2-within 100 ft of surface	Basket Top Coal Deepest Coal Red Beds Berea	780' 825' 835' 1,185' 2,565'				Intermediate Casing 9-5/8" 40# N-80 BTC 8.835" ID - 8.679" DD Capacity = .0758 bbl/ft Annulus = .0557 bbl/ft (+ 3.1 bbl for shoe track) Burst = 5750 psi Collapse = 3090 psi	Cement to Surface	
	9-5/8" Casing	2,665'			12-1/4"	Set below the Berea		
	KOP Burkett Sh. Tully Lm. Hamilton Sh. U. Marcellus Cherry Valley L. Marcellus Landing Point Basal Marcellus Onondaga	5,000' 6,409' 6,510' 6,534' 6,536'		0° 30° 45° 60° 80° 90°		Prod. Casing 5-1/2", 20# P-110, VAM Top Capacity = .0221 bbl/ft (+1 bbl for shoe track) Burst = 12,640 psi Collapse = 11,080 psi ID = 4.778" Drift = 4.653" Centralization See Drilling Program • 1 Turbolator per joint for 3 joints above and 3 joints below 9-5/8" shoe • 2 double Bow Spring per 1 joint from top Marcellus to KOP • 2 SpiraGlider per joint from shoe to top of Marcellus	Cement to Surface	
	5-1/2" Casing	13,287'	6,538'	90°	8-1/2"	6,301' 48 ft Shoe Track		

RECEIVED
Office of Oil and Gas

FEB 10 2014

WW-9
(9/13)

API Number 47 - 51 - _____
Operator's Well No. Berger 5H

STATE OF WEST VIRGINIA
DEPARTMENT OF ENVIRONMENTAL PROTECTION
OFFICE OF OIL AND GAS

FLUIDS/ CUTTINGS DISPOSAL & RECLAMATION PLAN

Operator Name Chevron Appalachia, LLC OP Code 4944935

Watershed (HUC 10) Middle Grave Creek- Grave Creek Quadrangle Powhatan, OH-WV 7.5'

Elevation 1287.56' County Marshall District Clay

Do you anticipate using more than 5,000 bbls of water to complete the proposed well work? Yes No

Will a pit be used? Yes No

If so, please describe anticipated pit waste: N/A

Will a synthetic liner be used in the pit? Yes No If so, what ml.? _____

Proposed Disposal Method For Treated Pit Wastes:

- Land Application
- Underground Injection (UIC Permit Number _____)
- Reuse (at API Number _____)
- Off Site Disposal (Supply form WW-9 for disposal location)
- Other (Explain _____)

Will closed loop system be used? If so, describe: N/A

Drilling medium anticipated for this well (vertical and horizontal)? Air, freshwater, oil based, etc. A combination of air, freshwater, KCl brine base foam, and highly refined mineral oil based mud.

-If oil based, what type? Synthetic, petroleum, etc. Highly refined mineral oil based mud

Additives to be used in drilling medium? emulsifiers, wetting agents, organophilic clays, barite, calcium chloride (for internal phase of invert) gilsonite

Drill cuttings disposal method? Leave in pit, landfill, removed offsite, etc. Removed offsite

-If left in pit and plan to solidify what medium will be used? (cement, lime, sawdust) N/A

-Landfill or offsite name/permit number? Arden Landfill- permit # PA DEP 100172

I certify that I understand and agree to the terms and conditions of the GENERAL WATER POLLUTION PERMIT issued on August 1, 2005, by the Office of Oil and Gas of the West Virginia Department of Environmental Protection. I understand that the provisions of the permit are enforceable by law. Violations of any term or condition of the general permit and/or other applicable law or regulation can lead to enforcement action.

I certify under penalty of law that I have personally examined and am familiar with the information submitted on this application form and all attachments thereto and that, based on my inquiry of those individuals immediately responsible for obtaining the information, I believe that the information is true, accurate, and complete. I am aware that there are significant penalties for submitting false information, including the possibility of fine or imprisonment.

Company Official Signature *Jeremy Hirtz*
Company Official (Typed Name) Jeremy Hirtz
Company Official Title Permitting Team Lead

Subscribed and sworn before me this 27th day of September, 20 13

Rodney Lee Frazee
My commission expires January 12, 2016

COMMONWEALTH OF PENNSYLVANIA
Notarial Seal
Rodney Lee Frazee, Notary Public
Henry Clay Twp., Fayette County
My Commission Expires Jan. 12, 2016

Form WW-9

Operator's Well No. Berger 5H

Chevron Appalachia, LLC

Proposed Revegetation Treatment: Acres Disturbed 21.2 Prevegetation pH 7

Lime 1 Tons/acre or to correct to pH 6.5-7

Fertilizer type 10-20-20

Fertilizer amount 1000 lbs/acre

Mulch 3 Tons/acre

Seed Mixtures

Temporary

Permanent

Seed Type lbs/acre
Annual Ryegrass Mixture 48.4 lbs/acre

Seed Type lbs/acre
Perennial Ryegrass Mixture 435.6 lbs/acre

Creeping Red Fescue or Chewings Fescue

Kentucky Bluegrass Mixture

Attach:

Drawing(s) of road, location, pit and proposed area for land application (unless engineered plans including this info have been provided)

Photocopied section of involved 7.5' topographic sheet.

Plan Approved by: *Wayne J. Kuhn* *James Tealobee*

Comments: _____

RECEIVED
Office of Oil and Gas

Title: Oil + Gas Inspector

Date: 10/2/2013

OCT 2 8 2013

Field Reviewed? () Yes () No

WV Department of Environmental Protection

CHEVRON
APPALACHIA, LLC



West Virginia Well Site Safety Plan

Berger Site Well 5H Marshall County, West Virginia

MSK
10/2/2013
JAC
10/2/13

Prepared in Conformance with:

*West Virginia's Code §22-6A, and Legislative Rules §35-8-3.4 and §35-8-5.7
and*

*West Virginia Department of Environmental Protection's, Office of Oil and Gas documents:
"Well Site Safety Plan Standards" (issued August 25, 2011), and
"Deep Well Drilling Procedures and Site Safety Plan Requirements" (issued October 22, 2012)*

Revision 1

Original: September 2012

Revised: June 2013

RECEIVED
Office of Oil and Gas

OCT 28 2013

WV Department of
Environmental Protection



Water Management Plan: Primary Water Sources



WMP- 01633

API/ID Number:

047-051-01705

Operator:

Chevron Appalachia, LLC

Berger 5H

Important:

For each proposed primary water source (including source intakes for purchased water sources) identified in your water management plan, and summarized herein, DEP has made an evaluation concerning water availability over the specified date range. DEP's assessment is based on the following considerations:

- Statistical analysis of historical USGS stream gauge data (transferred to un-gauged locations as necessary);
- Identification of sensitive aquatic life (endangered species, mussels, etc.);
- Quantification of known existing demands on the water supply (Large Quantity Users);
- Minimum flows required by the Army Corps of Engineers; and
- Designated stream uses.

Based on these factors, DEP has provided, for each intake location (and origination point for purchased water), a reference gauge location and discharge flow reading which must be surpassed prior to withdrawals. Additionally, DEP has established a minimum passby flow at the withdrawal location which must also be surpassed prior to withdrawals. These thresholds are considered terms of the permit and are enforceable as such.

DEP is aware that some intake points will be used for multiple wells and well sites. In these cases, the thresholds set by the Water Management Plan are to be interpreted as total withdrawal limits for each location over the specified date range regardless of how many wells are supported by that intake.

For all purchased water intakes, determinations of water availability are made at the original source intake location. It is the responsibility of the Oil and Gas Operator, not the seller, to cease withdrawal of water from the seller when flows are less than the minimum gauge reading at the stream gauge referenced by the Water Management Plan in order to protect stream uses.

Note that the determinations made herein are based on the best available data, but it is impossible to predict water availability in the future. While the DEP has carefully established these minimum withdrawal thresholds, it remains the operator's responsibility to protect aquatic life at all times. Approval to withdrawal is contingent upon permission from the land owner. It is the responsibility of the operator to secure and maintain permission prior to any withdrawals.

The operator is reminded that 24-48 hours prior to withdrawing (or purchasing) water, DEP must be notified by email at DEP.water.use@wv.gov.

APPROVED DEC 09 2013 -

Source Summary

051 01705

WMP-01633

API Number:

047-051-01705

Operator:

Chevron Appalachia, LLC

Berger 5H

Stream/River

● Source Grave Creek @ Cochran-Pearson Withdrawal Site Marshall Owner: Diana Lynn Cochran

Start Date 4/25/2014 End Date 4/25/2015 Total Volume (gal) 8,000,000 Max. daily purchase (gal) Intake Latitude: 39.905103 Intake Longitude: -80.757019

Regulated Stream? Ohio River Min. Flow Ref. Gauge ID: 9999999 Ohio River Station: Willow Island Lock & Dam

Max. Pump rate (gpm): 1,200 Min. Gauge Reading (cfs): 6,468.00 Min. Passby (cfs)

DEP Comments: Refer to the specified sation on the National Weather Service's Ohio River forecasts at the following website: <http://www.erh.noaa.gov/ohrfc//flows.shtml>

Source Detail

051 01705

WMP-01633

API/ID Number: 047-051-01705

Operator: Chevron Appalachia, LLC

Berger 5H

Source ID: 30449 Source Name: Grave Creek @ Cochran-Pearson Withdrawal Site Source Latitude: 39.905103
 Diana Lynn Cochran Source Longitude: -80.757019

HUC-8 Code: 5030106

Drainage Area (sq. mi.): 25000 County: Marshall

Anticipated withdrawal start date: 4/25/2014

Anticipated withdrawal end date: 4/25/2015

Endangered Species? Mussel Stream?

Total Volume from Source (gal): 8,000,000

Trout Stream? Tier 3?

Max. Pump rate (gpm): 1,200

Regulated Stream? Ohio River Min. Flow

Max. Simultaneous Trucks: 0

Proximate PSD?

Max. Truck pump rate (gpm): 0

Gauged Stream?


Reference Gaug: 9999999 Ohio River Station: Willow Island Lock & Dam

Drainage Area (sq. mi.): 25,000.00

Gauge Threshold (cfs): 6468

Month	Median monthly flow (cfs)	Threshold (+ pump)	Estimated Available water (cfs)
1	45,700.00	-	-
2	49,200.00	-	-
3	65,700.00	-	-
4	56,100.00	-	-
5	38,700.00	-	-
6	24,300.00	-	-
7	16,000.00	-	-
8	13,400.00	-	-
9	12,800.00	-	-
10	15,500.00	-	-
11	26,300.00	-	-
12	41,300.00	-	-

Water Availability Profile

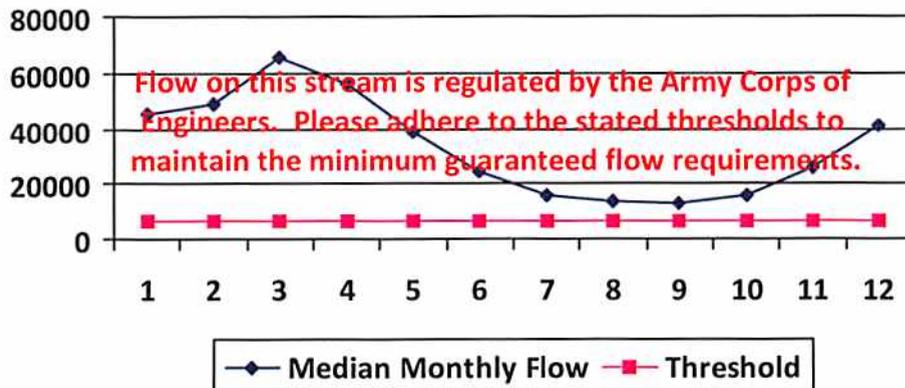

Water Availability Assessment of Location

Base Threshold (cfs): -
 Upstream Demand (cfs): 0.00
 Downstream Demand (cfs): 0.00
 Pump rate (cfs): 2.67
 Headwater Safety (cfs): 0.00
 Ungauged Stream Safety (cfs): 0.00

Min. Gauge Reading (cfs): -
 Passby at Location (cfs): -

"Threshold", as depicted in the chart above is meant only to indicate the calculated base threshold at the proposed withdrawal location. This value does not include the proposed pump rate or existing demand on the stream. Refer to the monthly breakdown above for a more complete estimation of water availability by month.



Water Management Plan: Secondary Water Sources



WMP- 01633	API/ID Number	047-051-01705	Operator:	Chevron Appalachia, LLC
		Berger 5H		

Important:

For each proposed secondary water source identified in your water management plan (i.e., groundwater well, lake/reservoir, recycled frac water, multi-site impoundment, out-of-state source), DEP makes no estimation of the availability of water. These sources may prove to be unsuitable water supplies. Please review the following notes:

- For groundwater supply wells, DEP recommends that the operator contact the local health department prior to drilling any new well; and reminds the operator that all drinking water wells within 1,500 feet of a water supply well shall be flow- and quality-tested by the operator at the request of the drinking well owner prior to operation of the water supply well.
- For each proposed multi-site impoundment water source identified in your water management plan (if applicable), DEP will review the withdrawal limits established in the referenced Water Management Plan for current suitability and provide to the operator these limits for each identified intake. Note that withdrawal limits may be modified as necessary based on changing demands upon that water supply.

Purchased Water

Source ID:	30450	Source Name	Southwestern Pennsylvania Water Authority Public Water Provider	Source start date:	4/25/2014
				Source end date:	4/25/2015
Source Lat:		Source Long:		County	
Max. Daily Purchase (gal)	100,000	Total Volume from Source (gal):	8,000,000		
DEP Comments:	Please ensure that purchases from this provider are in accordance with the terms established by PADEP in WMP-279986-5.				


Important:

For each proposed secondary water source identified in your water management plan (i.e., groundwater well, lake/reservoir, recycled frac water, multi-site impoundment, out-of-state source), DEP makes no estimation of the availability of water. These sources may prove to be unsuitable water supplies. Please review the following notes:

- For groundwater supply wells, DEP recommends that the operator contact the local health department prior to drilling any new well; and reminds the operator that all drinking water wells within 1,500 feet of a water supply well shall be flow- and quality-tested by the operator at the request of the drinking well owner prior to operation of the water supply well.
- For each proposed multi-site impoundment water source identified in your water management plan (if applicable), DEP will review the withdrawal limits established in the referenced Water Management Plan for current suitability and provide to the operator these limits for each identified intake. Note that withdrawal limits may be modified as necessary based on changing demands upon that water supply.

Source ID:	30451	Source Name	North Fayette Water Authority - Oliverio Public Water Provider	Source start date:	4/25/2014
				Source end date:	4/25/2015
		Source Lat:		Source Long:	
				County	
		Max. Daily Purchase (gal)	100,000	Total Volume from Source (gal):	8,000,000
DEP Comments:	Please ensure that purchases from this provider are in accordance with the terms established by PADEP in WMP-279986-5.				

Source ID:	30452	Source Name	North Fayette Water Authority - Mt. Braddock Public Water Provider	Source start date:	4/25/2014
				Source end date:	4/25/2015
		Source Lat:		Source Long:	
				County	
		Max. Daily Purchase (gal)	100,000	Total Volume from Source (gal):	8,000,000
DEP Comments:	Please ensure that purchases from this provider are in accordance with the terms established by PADEP in WMP-279986-5.				

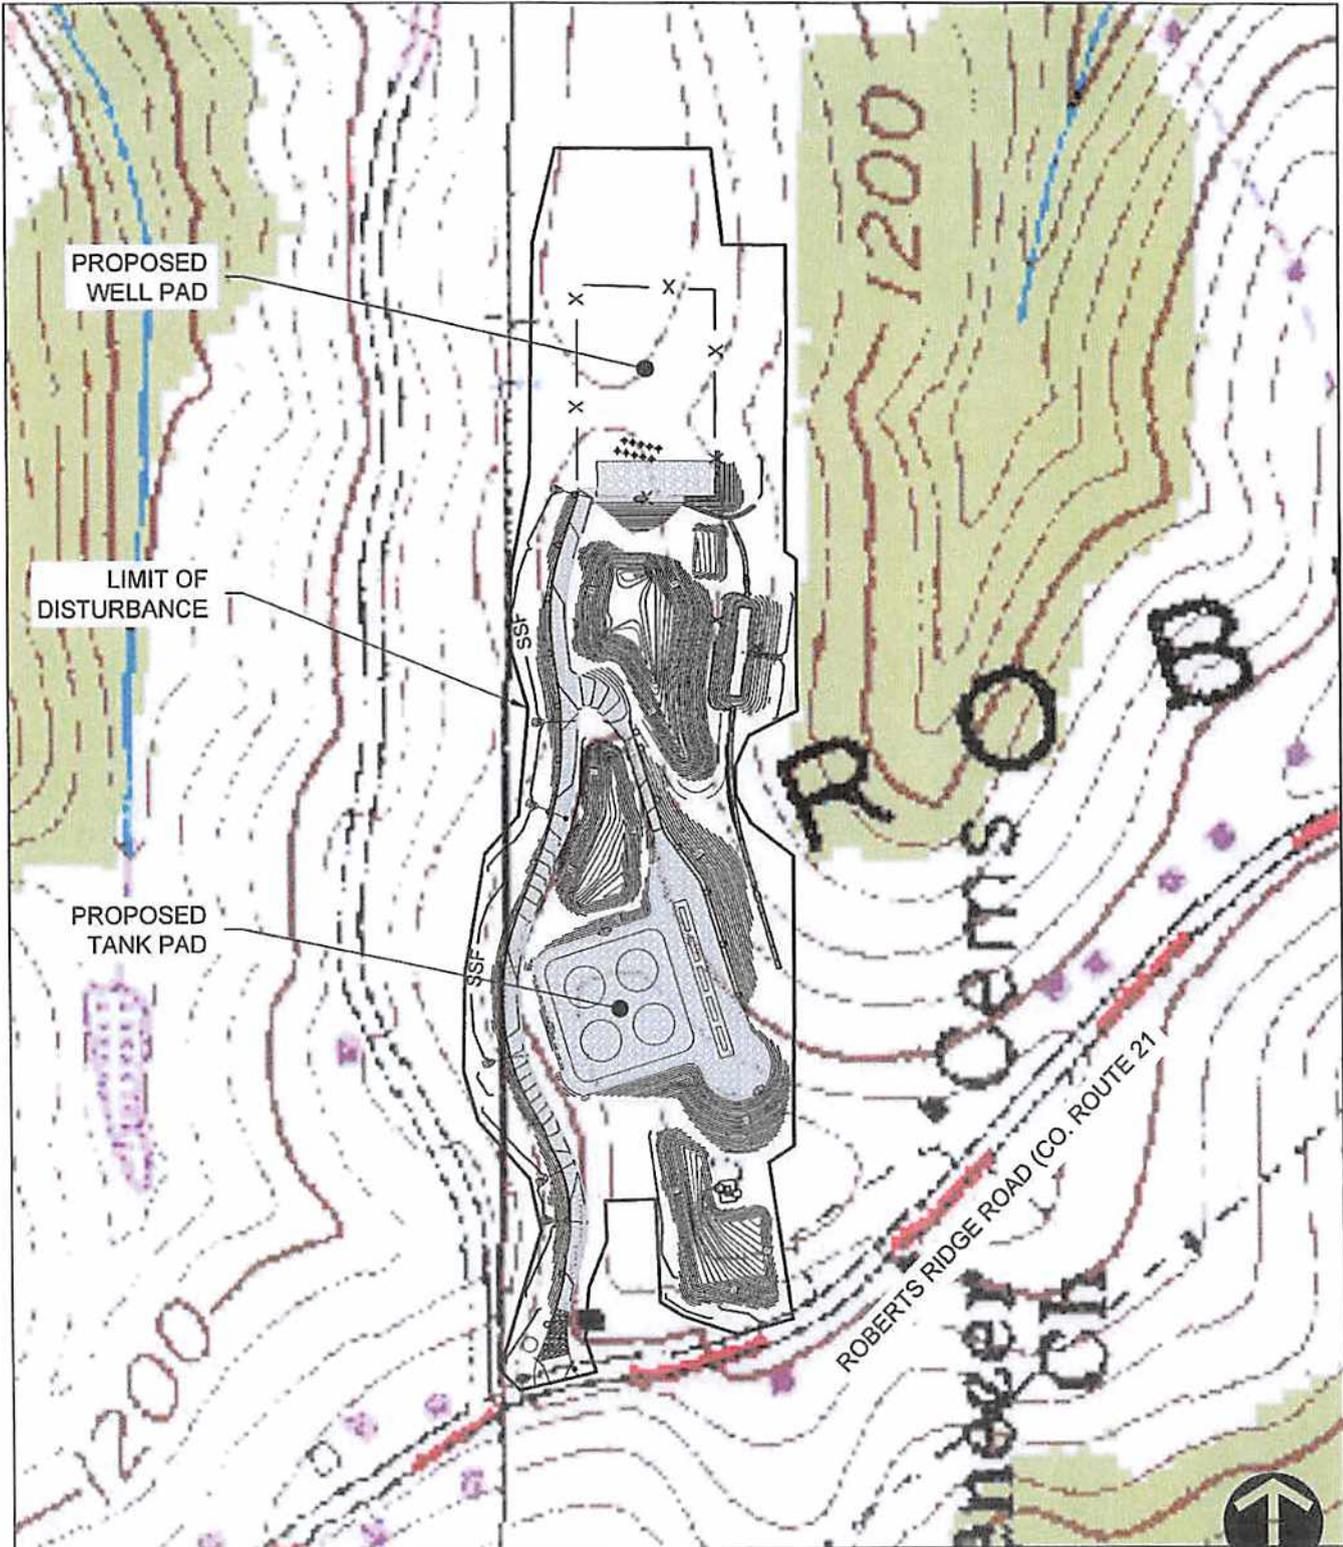

SITE USGS LOCATION MAP
 POWHATAN POINT AND BUSINESSBURG USGS QUADS
 SCALE: 1" = 300'



USGS SITE LOCATION MAP
 Project Number: C-17844-5000
 Drawing Scale: 1"=300'
 Date Issued: 02/24/2011
 Issue Number: 01
 Drawn By: CEA
 Checked By: JCB
 Project Manager: CEA

BERGER WELLS AND TANK PAD
 ROBERTS RIDGE ROAD (CO. ROUTE 21), CLAY DISTRICT
 MARSHALL COUNTY, WEST VIRGINIA
 PREPARED FOR:
CHEVRON APPALACHIA, LLC
 800 MOUNTAIN VIEW DRIVE
 SMITHFIELD, PA 15478

Date	No	REVISION RECORD
-	01	
-	02	
-	03	
-	04	
-	05	
-	06	
-	07	
-	08	

RECEIVED
GATEWAY
 Office of Oil and Gas
 Consulting Engineers & Surveyors
 400 Holiday Drive, Suite 300 Pittsburgh, PA 15220
 Phone (412) 921-4030 - Fax (412) 921-8980
 • Butler, PA 0740 303-1000 • West Virginia, PA (724) 228-2102
 Web: www.gatewaygas.com

Plot & Plotters: G:\Projects\17800\17844 Atlas Energy\2010 Berger Wells\Map\03-Sheet\USGS-EAS Exhibit.dwg
 Plot Date: 02/24/2011 4:36 PM Joseph M. Colwell
 Save Date: 02/24/2011 4:38 PM

Well is located on topo map 154' feet south of Latitude: 39° 52' 30"


Well is located on topo map 1268' feet west of Longitude: 80° 45' 00"

SURFACE HOLE LOCATION (SHL)	APPROX. LANDING POINT	BOTTOM HOLE LOCATION (BHL)
UTM 17-NAD83 N:4413863.18 E:520990.08 NAD83, WV NORTH N:503116.88 E:1616409.51	UTM 17-NAD83 N:4413818.70 E:521087.76 NAD83, WV NORTH N:502965.56 E:1616727.62	UTM 17-NAD83 N:4412257.19 E:522204.87 NAD83, WV NORTH N:497780.22 E:1620307.88

LINE	BEARING	DISTANCE
R1	S 19°31'40" W	234.21'
R2	S 52°46'29" W	231.31'
R3	N 27°48'04" W	194.26'
R4	S 77°52'06" W	1289.84'
R5	S 67°06'05" W	1225.84'
R6	S 37°15'39" E	981.10'

NOTES:

- There are no water wells or developed springs within 250' of proposed well.
- There are no existing buildings within 625' of proposed well.
- Proposed well is greater than 100' from perennial stream, wetland, pond, reservoir or lake.
- There are no native trout streams within 300' of proposed well.
- Proposed well is greater than 1000' from surface/groundwater intake or public water supply.
- It is not the purpose or intention of this plat to represent surveyed locations of the surface or mineral parcels depicted hereon. The location of the boundary lines, as shown, are based on record deed descriptions, field evidence found and/or tax map position, unless otherwise noted.

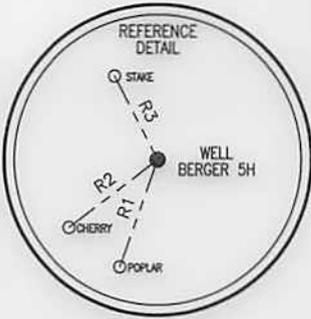


PARCEL	LESSOR
A	GARY & LINDA BERGER
B	STANLEY L. & SHIRLEY L. PATTERSON
C	GEORGE E. & REBECCA VUCEJICK
D	GEORGE E. & REBECCA VUCEJICK
E	JEFFERSON HEIRS
F	MILTON L., JR. & COLSIA A. HUFF
G	EDGAR E. HAMMOND, III
H	ROGER W. & CINDY A. HAMMOND
I	CLARA E. HAMMOND
J	HEATH & CHRISTY TAYLOR
K	PURPLEBURGH VENTURES, LLC
L	PURPLEBURGH VENTURES, LLC

LEGEND

- TOPO MAP POINT
- WELL
- ALL ARE POINTS UNLESS OTHERWISE NOTED.
- WATER SOURCE
- MINERAL TRACT BOUNDARY
- PARCEL LINES
- WELL REFERENCE
- PROPOSED HORIZONTAL WELL
- ROAD
- STREAM CENTER LINE

WELLS WITHIN 3000'

- EXISTING WELLS
- PLUGGED WELLS

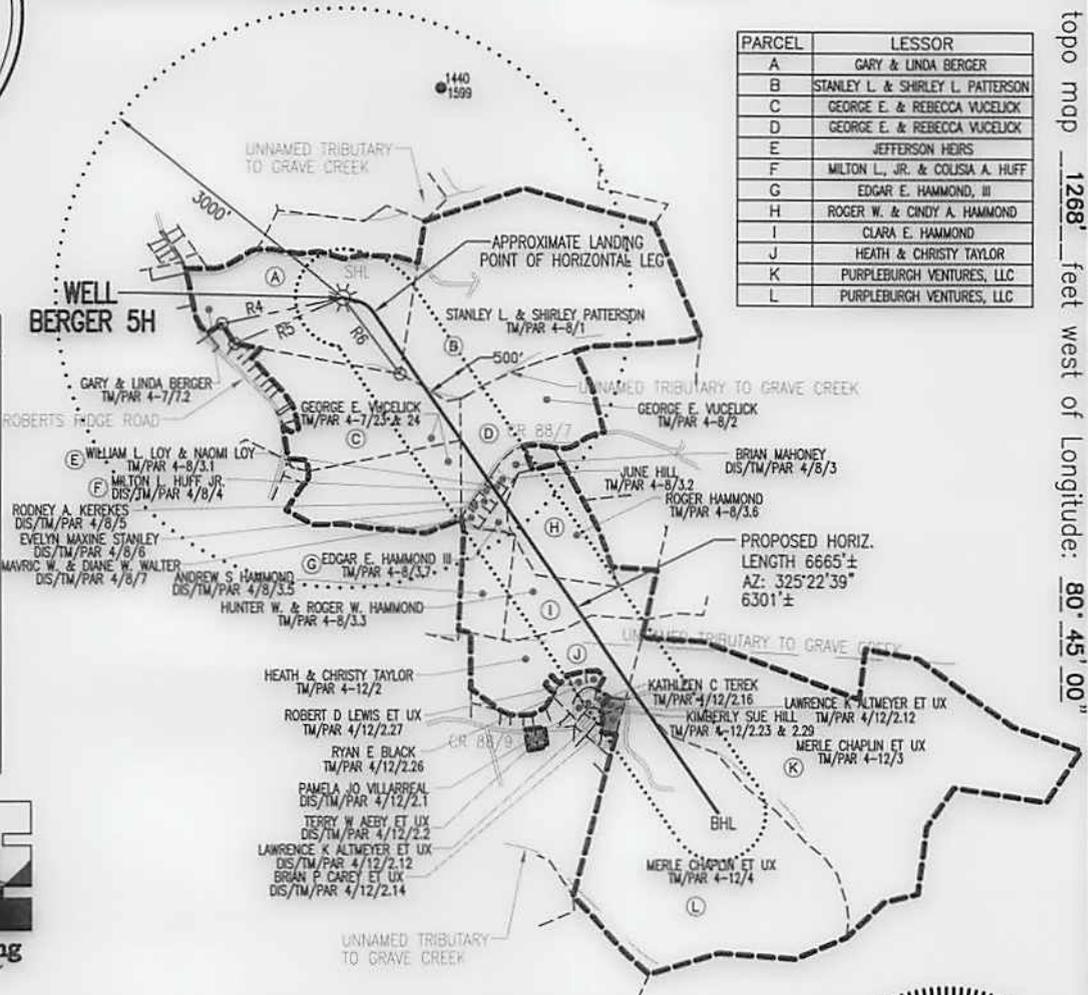

Blue Mountain Engineering
11023 MASON DIXON HIGHWAY
BURTON, WV 26562
PHONE: (304) 662-6486

FILE #: BERGER 5H
DRAWING #: BERGER 5H
SCALE: 1" = 2000'
MINIMUM DEGREE OF ACCURACY: 1/2500
PROVEN SOURCE OF ELEVATION: U.S.G.S. MONUMENT THOMAS 1498.81'

I, THE UNDERSIGNED, HEREBY CERTIFY THAT THIS PLAT IS CORRECT TO THE BEST OF MY KNOWLEDGE AND BELIEF AND SHOWS ALL THE INFORMATION REQUIRED BY LAW AND THE REGULATIONS ISSUED AND PRESCRIBED BY THE DEPARTMENT OF ENVIRONMENTAL PROTECTION.

Signed: *[Signature]*
R.P.E.: _____ L.L.S.: P.S. No. 2000

GEORGE D. SIX
LICENSED
No. 2000
STATE OF WEST VIRGINIA
PROFESSIONAL SURVEYOR

PLACE SEAL HERE

(+) DENOTES LOCATION OF WELL ON UNITED STATES TOPOGRAPHIC MAPS WVDEP
OFFICE OF OIL & GAS
601 57TH STREET
CHARLESTON, WV 25304

DATE: SEPTEMBER 5, 2013
OPERATOR'S WELL #: BERGER 5H
API WELL #: 47 51 **01705 H6A**
STATE COUNTY PERMIT

Well Type: Oil Waste Disposal Production Deep
 Gas Liquid Injection Storage Shallow

WATERSHED: MIDDLE GRAVE CREEK - GRAVE CREEK ELEVATION: 1287.56'
COUNTY/DISTRICT: MARSHALL / CLAY QUADRANGLE: POWHATAN, OH-WV 7.5'
SURFACE OWNER: GARY & LINDA BERGER ACREAGE: 51.753±
OIL & GAS ROYALTY OWNER: GARY & LINDA BERGER ACREAGE: 597.274±

DRILL CONVERT DRILL DEEPER REDRILL FRACTURE OR STIMULATE
PLUG OFF OLD FORMATION PERFORATE NEW FORMATION PLUG & ABANDON
CLEAN OUT & REPLUG OTHER CHANGE (SPECIFY): _____

TARGET FORMATION: MARCELLUS ESTIMATED DEPTH: TVD: 6,538'± TMD: 13,287'±
WELL OPERATOR: CHEVRON APPALACHIA, LLC DESIGNATED AGENT: KENNETH E. TAWNEY
Address: 800 MOUNTAIN VIEW DRIVE Address: 500 LEE STREET, EAST SUITE 1600
City: SMITHFIELD State: PA Zip Code: 15478 City: CHARLESTON State: WV Zip Code: 25301-3202