



---

**west virginia** department of environmental protection

---

Office of Oil and Gas  
601 57th Street SE  
Charleston, WV 25304  
(304) 926-0450  
(304) 926-0452 fax

Earl Ray Tomblin, Governor  
Randy C. Huffman, Cabinet Secretary  
www.dep.wv.gov

May 05, 2014

**WELL WORK PERMIT**

**Vertical Well**

This permit, API Well Number: 47-2105770, issued to ENERGY CORPORATION OF AMERICA, is evidence of permission granted to perform the specified well work at the location described on the attached pages and located on the attached plat, subject to the provisions of Chapter 22 of the West Virginia Code of 1931, as amended, and all rules and regulations promulgated thereunder, and to all conditions and provisions outlined in the pages attached hereto. Notification shall be given by the operator to the Oil and Gas Inspector at least 24 hours prior to the construction of roads, locations, and/or pits for any permitted work. In addition, the well operator shall notify the same inspector 24 hours before any actual well work is commenced and prior to running and cementing casing. Spills or emergency discharges must be promptly reported by the operator to 1-800-642-3074 and to the Oil and Gas inspector.

Please be advised that form WR-35, Well Operators Report of Well Work is to be submitted to this office within 90 days completion of permitted well work, as should form WR-34 Discharge Monitoring Report within 30 days of discharge of pits, if applicable. Failure to abide by all statutory and regulatory provisions governing all duties and operations hereunder may result in suspension or revocation of this permit and, in addition, may result in civil and/or criminal penalties being imposed upon the operators.

In addition to the applicable requirements of this permit, and the statutes and rules governing oil and gas activity in WV, this permit may contain specific conditions which must be followed. Permit conditions are attached to this cover letter.

Per 35CSR-4-5.2.g this permit will expire in two (2) years from the issue date unless permitted well work is commenced. If there are any questions, please feel free to contact me at (304) 926-0499 ext. 1654.

James Martin  
Chief

Operator's Well No: LYNCH NO. M-1  
Farm Name: HEATER, HARRY & ERMA ET AL  
**API Well Number: 47-2105770**  
**Permit Type: Vertical Well**  
Date Issued: 05/05/2014

**Promoting a healthy environment.**

# PERMIT CONDITIONS

West Virginia Code § 22-6-11 allows the Office of Oil and Gas to place specific conditions upon this permit. Permit conditions have the same effect as law. Failure to adhere to the specified permit conditions may result in enforcement action.

## CONDITIONS

---

1. If the operator encounters an unanticipated void, or an anticipated void at an unanticipated depth, the operator shall notify the inspector within 24 hours. Modifications to the casing program may be necessary to comply with W. Va. Code § 22-6-20, which requires drilling to a minimum depth of thirty feet below the bottom of the void, and installing a minimum of twenty (20) feet of casing. Under no circumstance should the operator drill more than fifty (50) feet below the bottom of the void or install less than twenty (20) feet of casing below the bottom of the void.
2. Pursuant to 35 CSR § 4-19.1.a, at the request of the surface owner all water wells or springs within 1000 feet of the proposed well that are actually utilized for human consumption, domestic animals or other general use shall be sampled and analyzed.
3. Pursuant to 35 CSR § 4-19.1.c, if the operator is unable to sample and analyze any water well or spring within one thousand (1,000) feet of the permitted well location, the Office of Oil and Gas requires the operator to sample, at a minimum, one water well or spring located between one thousand (1,000) feet and two thousand (2,000) feet of the permitted well location.
4. All pits must be lined with a minimum of 20 mil thickness synthetic liner.
5. In the event of an accident or explosion causing loss of life or serious personal injury in or about the well or while working on the well, the well operator or its contractor shall give notice, stating the particulars of the accident or explosion, to the oil and gas inspector and the Chief within twenty-four (24) hours.
6. During the surface casing and cementing process, in the event cement does not return to the surface, or any other casing string that is permitted to circulate cement to the surface and does not return to the surface, the oil and gas inspector shall be notified within twenty-four (24) hours.
7. Well work activities shall not constitute a hazard to the safety of persons.



1.) Date: March 3, 2014  
2.) Operator's Well Number Lynch M-1  
State 47- County          Permit           
3.) API Well No.:         

STATE OF WEST VIRGINIA  
DEPARTMENT OF ENVIRONMENTAL PROTECTION, OFFICE OF OIL AND GAS  
NOTICE AND APPLICATION FOR A WELL WORK PERMIT

4) Surface Owner(s) to be served:	5) (a) Coal Operator
(a) Name <u>Harry Heater</u> ✓	Name <u>        </u>
Address <u>257 Gluck Run Road</u>	Address <u>        </u>
<u>Glenville, WV 26351</u>	<u>        </u>
(b) Name <u>TL Woodyard</u> ✓	(b) Coal Owner(s) with Declaration
Address <u>P.O. Box 1591</u>	Name <u>        </u>
<u>Falmont, WV 26555</u>	Address <u>        </u>
(c) Name <u>        </u>	Name <u>        </u>
Address <u>        </u>	Address <u>        </u>
6) Inspector <u>Bryan Harris</u>	(c) Coal Lessee with Declaration
Address <u>P.O. Box 157</u>	Name <u>        </u>
<u>Volga, WV 26238</u>	Address <u>        </u>
Telephone <u>304-553-8087</u>	<u>        </u>

**TO THE PERSONS NAMED ABOVE TAKE NOTICE THAT:**


         Included is the lease or leases or other continuing contract or contracts by which I hold the right to extract oil and gas  
OR  
 Included is the information required by Chapter 22, Article 6, Section 8(d) of the Code of West Virginia (see page 2)  
I certify that as required under Chapter 22-6 of the West Virginia Code I have served copies of this notice and application, a location plat, and accompanying documents pages 1 through          on the above named parties by:

- Personal Service (Affidavit attached)
- Certified Mail (Postmarked postal receipt attached)
- Publication (Notice of Publication attached)

I have read and understand Chapter 22-6 and 35 CSR 4, and I agree to the terms and conditions of any permit issued under this application.

I certify under penalty of law that I have personally examined and am familiar with the information submitted on this application form and all attachments, and that based on my inquiry of those individuals immediately responsible for obtaining the information, I believe that the information is true, accurate and complete.

I am aware that there are significant penalties for submitting false information, including the possibility of fine and imprisonment.

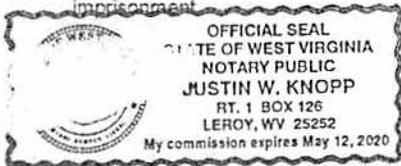

Well Operator	<u>Energy Corporation of America</u>
By:	<u>Rodney A. Winters</u> <i>[Signature]</i>
Its:	<u>Vice President of Land</u>
Address	<u>501 56th Street SE</u>
	<u>Charleston, WV 25304</u>
Telephone	<u>304-925-6100</u>

Subscribed and sworn before me this 2nd day of April, 2014

*[Signature]*

Notary Public

My Commission Expires May 12, 2020

Oil and Gas Privacy Notice

The Office of Oil and Gas processes your personal information, such as name, address and phone number, as a part of our regulatory duties. Your personal information may be disclosed to other State agencies or third parties in the normal course of business or as needed to comply with statutory or regulatory requirements, including Freedom of Information Act requests. Our office will appropriately secure your personal information. If you have any questions about our use of your personal information, please contact DEP's Chief Privacy Officer at [depprivacyofficer@wv.gov](mailto:depprivacyofficer@wv.gov)

Received

APR - 2 2014

Office of Oil and Gas  
WV Dept. of Environmental Protection

2105770

U.S. Postal Service™  
**CERTIFIED MAIL™ RECEIPT**  
(Domestic Mail Only; No Insurance Coverage Provided)

For delivery information visit our website at [www.usps.com](http://www.usps.com)

OFFICIAL USE

7012 2920 0000 6497 3848

Postage	\$ 1.61
Certified Fee	3.30
Return Receipt Fee (Endorsement Required)	2.70
Restricted Delivery Fee (Endorsement Required)	
Total Postage & Fees	\$ 7.61

Postmark  
Here

Sent To HARRY HEATER LYNCH S-1 M-1  
 Street, Apt. No.;  
 or PO Box No.  
 City, State, ZIP+4

PS Form 3800, August 2006

See Reverse for Instructions

**SENDER: COMPLETE THIS SECTION**

Complete items 1, 2, and 3. Also complete item 4 if Restricted Delivery is desired. Print your name and address on the reverse so that we can return the card to you. Attach this card to the back of the mailpiece, on the front if space permits.

Article Addressed to:

HEATER HARRY  
 257 GLUCK RUN RD  
 GLENVILLE, WV 26351

**COMPLETE THIS SECTION ON DELIVERY**

A. Signature  X  Agent  
 Addressee

B. Received by (Printed Name) C. Date of Delivery

D. Is delivery address different from item 1?  Yes  
 If YES, enter delivery address below:  No

3. Service Type  
 Certified Mail  Express Mail  
 Registered  Return Receipt for Merchandise  
 Insured Mail  C.O.D.

4. Restricted Delivery? (Extra Fee)  Yes

Article Number 7012 2920 0000 6497 3848  
 (Transfer from service label)

Form 3811, February 2004

Domestic Return Receipt


102595-02-M-1540

RECEIVED  
Office of Oil and Gas

APR 01 2014

WV Department of  
Environmental Protection

2105770

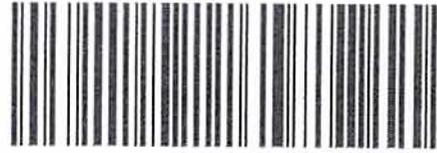

7012 2920 0000 6497 3848



RECEIVED  
Office of the  
Attorney General  
WV Department  
Environmental



**Energy Corporation of America**  
501 56th Street  
Charleston, West Virginia 25304

HARRY HEATER  
257 GLUCK RUN RD  
GLENVILLE, WV 26351

**FIRST CLASS MAIL**

210570

7012 2920 0000 6497 4494

**U.S. Postal Service™**  
**CERTIFIED MAIL™ RECEIPT**  
*(Domestic Mail Only; No Insurance Coverage Provided)*

For delivery information visit our website at [www.usps.com](http://www.usps.com).

**OFFICIAL USE**

Postage	\$ 1.61	Postmark Here
Certified Fee	3.30	
Return Receipt Fee (Endorsement Required)	2.70	
Restricted Delivery Fee (Endorsement Required)		
<b>Total Postage &amp; Fees</b>	<b>\$ 7.61</b>	

Sent To **WOODYARD LYNCH S-I m-1**

Street, Apt. No.,  
or PO Box No.

City, State, ZIP+4

PS Form 3800, August 2006 See Reverse for Instructions


RECEIVED  
 Oil and Gas  
 APR 01 2014  
 WV Department of  
 Environmental Protection

SENDER: COMPLETE THIS SECTION	COMPLETE THIS SECTION ON DELIVERY
<ul style="list-style-type: none"> <li>Complete items 1, 2, and 3. Also complete item 4 if Restricted Delivery is desired.</li> <li>Print your name and address on the reverse so that we can return the card to you.</li> <li>Attach this card to the back of the mailpiece, or on the front if space permits.</li> </ul>	<p>A. Signature <input type="checkbox"/> Agent  <input checked="" type="checkbox"/> Addressee</p> <p>B. Received by (Printed Name)</p> <p>C. Date of Delivery</p> <p>D. Is delivery address different from item 1? <input type="checkbox"/> Yes  <input checked="" type="checkbox"/> No          If YES, enter delivery address below:</p>
<p>1. Article Addressed to:</p> <p><b>WOODYARD TL &amp; ML C/O THOMASENA          ST PIERRE          PO BOX 1591          FAIRMONT, WV 26555</b></p>	<p>3. Service Type</p> <p><input checked="" type="checkbox"/> Certified Mail <input type="checkbox"/> Express Mail  <input checked="" type="checkbox"/> Registered <input checked="" type="checkbox"/> Return Receipt for Merchandise  <input type="checkbox"/> Insured Mail <input type="checkbox"/> C.O.D.</p>
<p>2. Article Number          (Transfer from service label)</p>	<p>4. Restricted Delivery? (Extra Fee) <input type="checkbox"/> Yes</p>
<p>7012 2920 0000 6497 4494</p>	

2105770



7012 2920 0000 6497 4494

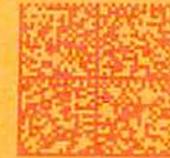

UNITED STATES POSTAGE  
PITNEY BOWES  
02 1P \$ 007.61<sup>0</sup>  
0003207208 MAR 31 2014  
MAILED FROM ZIP CODE 25304

RECYSM  
Office of Oil & Gas  
APR 01 2014  
www.epa.gov  
Environmental



**Energy Corporation of America**  
501 56th Street  
Charleston, West Virginia 25304

TL & ML WOODYARD  
PO BOX 1591  
FAIRMONT, WV 26555

**FIRST CLASS MAIL**

2165770

7012 2920 0000 6497 2254

U.S. Postal Service™  
**CERTIFIED MAIL™ RECEIPT**  
 (Domestic Mail Only; No Insurance Coverage Provided)

For delivery information visit our website at [www.usps.com](http://www.usps.com)

**OFFICIAL USE**

Postage	\$ 2.03
Certified Fee	3.30
Return Receipt Fee (Endorsement Required)	2.70
Restricted Delivery Fee (Endorsement Required)	
<b>Total Postage &amp; Fees</b>	<b>\$ 8.03</b>

Postmark  
Here

Sent To BRYAN HARRIS LYNCH ST m-1  
 Street, Apt. No.,  
 or PO Box No.

**SENDER: COMPLETE THIS SECTION**

- Complete items 1, 2, and 3. Also complete item 4 if Restricted Delivery is desired.
- Print your name and address on the reverse so that we can return the card to you.
- Attach this card to the back of the mailpiece, or on the front if space permits.

1. Article Addressed to:

HARRIS, BRYAN  
 P.O. BOX 157  
 VOLGA, WV

2. Article Number  
(Transfer from service label)

7012 2920 0000 6497 2254

**COMPLETE THIS SECTION ON DELIVERY**

A. Signature  X  Agent  
 Addressee

B. Received by (Printed Name) C. Date of Delivery

D. Is delivery address different from item 1?  Yes  
 If YES, enter delivery address below:  No

3. Service Type  
 Certified Mail  Express Mail  
 Registered  Return Receipt for Merchandise  
 Insured Mail  C.O.D.

4. Restricted Delivery? (Extra Fee)  Yes

RECEIVED  
 Office of Oil and Gas  
 APR 01 2014  
 U.S. Department of  
 Environmental Protection

WW-2A1  
(Rev. 1/11)

Operator's Well Number Lynch M-1

**INFORMATION SUPPLIED UNDER WEST VIRGINIA CODE  
Chapter 22, Article 6, Section 8(d)  
IN LIEU OF FILING LEASE(S) AND OTHER CONTINUING CONTRACT(S)**

Under the oath required to make the verification on page 1 of this Notice and Application, I depose and say that I am the person who signed the Notice and Application for the Applicant, and that -

- (1) the tract of land is the same tract described in this Application, partly or wholly depicted in the accompanying plat, and described in the Construction and Reclamation Plan;
- (2) the parties and recordation data (if recorded) for lease(s) or other continuing contract(s) by which the Applicant claims the right to extract, produce or market the oil or gas are as follows:

Grantor, Lessor, etc.	Grantee, Lessee, etc.	Royalty	Book/Page
George R. Lynch	Equitable Gas Co	1/8	90/365
Farmout From Equitable Gas Co.	To EAE DBA ECA	1/8	281/375

RECEIVED  
Office of Oil and Gas

APR 25 2014

**Acknowledgement of Possible Permitting/Approval  
In Addition to the Office of Oil and Gas**

WV Department of  
Environmental Protection

The permit applicant for the proposed well work addressed in this application hereby acknowledges the possibility of the need for permits and/or approvals from local, state, or federal entities in addition to the DEP, Office of Oil and Gas, including but not limited to the following:

- WV Division of Water and Waste Management
- WV Division of Natural Resources
- WV Division of Highways
- U.S. Army Corps of Engineers
- U.S. Fish and Wildlife Service
- County Floodplain Coordinator

The applicant further acknowledges that any Office of Oil and Gas permit in no way overrides, replaces, or nullifies the need for other permits/approvals that may be necessary and further affirms that all needed permits/approvals should be acquired from the appropriate authority before the affected activity is initiated.

Well Operator: \_\_\_\_\_  
By: Its: \_\_\_\_\_  
Energy Corporation of America  
Rodney A. Winters  
Vice President of Land

State of West Virginia  
County of Kanawha, to wit:

On this the 25th day of April, 2014, before me, the undersigned officer, personally appeared Rodney A. Winters, who acknowledged himself to be Vice President of Land of Energy Corporation of America, a West Virginia corporation, and that he is authorized to do so, executed the foregoing instrument for the purpose therein contained by signing the name of the corporation. In witness whereof, I hereunto set my hand and official seal. My commission expires March 11, 2022.



*Antoinette Rutledge*  
Notary Public



# Certificate

*I, Natalie E. Tennant, Secretary of State of the State of West Virginia, hereby certify that*

by the provisions of the West Virginia Code, Articles of Merger were received and filed,  
MERGING EASTERN AMERICAN ENERGY CORPORATION, A QUALIFIED WV ORGANIZATION, WITH AND INTO  
ENERGY CORPORATION OF AMERICA, A QUALIFIED WV ORGANIZATION.

Therefore, I hereby issue this

## CERTIFICATE OF MERGER

RECEIVED  
Office of Oil and Gas

APR 25 2014

WV Department of  
Environmental Protection



*Given under my hand and the  
Great Seal of the State of  
West Virginia on this day of  
December 22, 2009*

*Natalie E. Tennant*

Secretary of State

WW-2B1  
(5-12)

Well No. Lynch M-1

West Virginia Department of Environmental Protection  
Office of Oil and Gas

NOTICE TO SURFACE OWNERS

The well operator named below is preparing to file for a permit from the state to drill a new well. Before a well work permit can be filed with the Chief of the Office of Oil and Gas, the well operator is required to have given notice of the right to request water well or spring analytical testing. This notice shall be given to the owners or occupants of land which have a water well or spring being utilized for human consumption, domestic animals, or other general use and which is located within 1000 feet of the proposed well site.

With this form, the operator is giving you notice of your right to request analytical testing. The operator is required to sample and analyze the water wells or springs of all owners or occupants who request it. Therefore, if you wish to have your water well or spring tested, contact the operator named below.

All sampling shall be completed prior to drilling. Within thirty (30) days of the receipt of such sample analyses the operator shall submit the results to the Chief of the Office of Oil and Gas and to the owners or occupants who may have requested them.

Be advised, you have the right to sample and analyze any water supply at your own expense.

Listed below is the laboratory chosen by operator to perform analysis, and contactor chosen to collect sample.

Certified Laboratory Name	<u>Reliance Labs</u>
Sampling Contractor	<u>Smith Land Surveying, Inc. - Environmental Division</u>

Well Operator	<u>Energy Corporation of America</u>
Address	<u>501 56th Street S.E.</u>
	<u>Charleston, WV 25304</u>
Telephone	<u>304-925-6100</u>

FOR OPERATOR'S USE ONLY: Below, or on an attached page, list those persons which were given this notice. Place an asterisk beside the one(s) that contacted you and requested sampling and analyses. If there were no requests made, indicate by underling which one you have selected to sample and analyze. If there are no water wells or springs within 1000 feet of the proposed site, the Chief may require the operator to test wells up to 2000 feet from the proposed site.

NOTE: There appears to be 10 +/- potable water sources within 1,500', therefore tests will be offered and samples taken as required.

RECEIVED  
Office of Oil and Gas

APR 01 2014

WV Department of  
Environmental Protection



SMITH LAND SURVEYING, INC.

P.O. BOX 150, GLENVILLE, WV 26351

(304) 462-5634 • FAX 462-5656

WELL INFORMATION AND POTENTIAL WATER WELL SAMPLE DATA SHEET

OPERATOR: Energy Corporation of America  
LEASE NAME AND NUMBER: Lynch Lease Well No. M-1

COMMENTS

The initial field and/or mapping review of the area surrounding the proposed well site revealed the below listed surface owner(s) that were potentially utilizing groundwater (potable) for Human Consumption or other purposes within 1500' of the proposed well site. (For location of each site see attached area map.)

INDIVIDUAL CONTACTED OR NOTIFIED

\* Site: 1 Spacing 1564 Owner/Occupant: John Zsigray  
Address: 737 Gluck Run Rd. Glenville, WV 26351 Ph: (304) 462-4225  
Field Contact Date: 3/27/14 Located: Yes Date Located: 3/27/14 Source: Water Well  
If No, declined by who \_\_\_\_\_ Letter/Notice Date: 1st N/A 2nd N/A Certified (3rd) N/A  
Comments: \_\_\_\_\_  
LAT: 38° 56' 29.5"  
LONG: 80° 47' 52.6"

Site: 2 Spacing N/A Owner/Occupant: Laurel Dye  
Address: 365 Gluck Run Rd. Glenville, WV 26351 Ph: \_\_\_\_\_  
Field Contact Date: 3/27/14 Located: No Date Located: N/A Source: Unknown  
If No, declined by who Laurel Dye Letter/Notice Date: 1st N/A 2nd N/A Certified (3rd) N/A  
Comments: Tax Map 10 Parcel 60  
Signed letter of refusal

Site: 3 Spacing \_\_\_\_\_ Owner/Occupant: Lulah Belle Moore C/O Lulah Moore King  
Address: 688 Gluck Run Rd. Glenville, WV 26351 Ph: (304) 462-7562  
Field Contact Date N/A Located: No Date Located: N/A Source: Unknown  
If No, declined by who \_\_\_\_\_ Letter/Notice Date: 1st 3/27/14 2nd 4/1/14 Certified (3rd) 4/25/14  
Comments: Tax Map 10 Parcel 59 and Parcel 59.1

\* Site: 4 Spacing 852 Owner/Occupant: Robert E. Jones  
Address: 573 Gluck Run Rd. Glenville, WV 26351 Ph: (304) 462-5195  
Field Contact Date: 3/27/14 Located: Yes Date Located: 3/27/14 Source: Water Well  
If No, declined by who \_\_\_\_\_ Letter/Notice Date: 1st N/A 2nd N/A Certified (3rd) N/A  
Comments: Tax Map 10 Parcel 59.2 and Parcel 59.3  
LAT: 38° 56' 23.1"  
LONG: 80° 47' 58.2"

RECEIVED  
Office of Oil and Gas

MAY 5 2014

2105770

WV Department of  
Environmental Protection

Site: 5 Spacing N/A Owner/Occupant: Elizabeth Greenleaf  
Address: 90 Greenleaf Estate Ln, Glenville, WV 26351 Ph: \_\_\_\_\_  
Field Contact Date: 4/1/14 Located: No Date Located: N/A Source: Unknown  
If No, declined by who Elizabeth Greenleaf Letter/Notice Date: 1st 3/27/14 2nd N/A Certified (3rd) N/A  
Comments: Tax Map 16 Parcel 7  
Letter of refusal signed.

Site: 6 Spacing N/A Owner/Occupant: Debbie Yeager  
Address: 190 Greenleaf Estate Lane Glenville, WV 26351 Ph: \_\_\_\_\_  
Field Contact Date: 3/27/14 Located: No Date Located: N/A Source: Unknown  
If No, declined by who Debbie Yeager Letter/Notice Date: 1st N/A 2nd N/A Certified (3rd) N/A  
Comments: Property is not located on Tax Map  
Letter of refusal signed

Site: 7 Spacing N/A Owner/Occupant: Jessie Couch  
Address: 90 Greenleaf Estate Ln, Glenville, WV 26351 Ph: \_\_\_\_\_  
Field Contact Date: N/A Located: No Date Located: N/A Source: Unknown  
If No, declined by who Jessie Couch Letter/Notice Date: 1st 3/27/14 2nd N/A Certified (3rd) N/A  
Comments: Jessie Couch is the tenant of this location. Elizabeth Greenleaf is the owner.  
Letter of refusal signed

Site: 8 Spacing N/A Owner/Occupant: Harry Heater  
Address: 257 Gluck Run Rd, Glenville, WV 26351 Ph: (304) 462-5235  
Field Contact Date: 3/27/14 Located: No Date Located: N/A Source: Unknown  
If No, declined by who Harry Heater Letter/Notice Date: 1st N/A 2nd N/A Certified (3rd) \_\_\_\_\_  
Comments: Tax Map 16 Parcel 6.1 and Parcel 8 also Tax Map 10 Parcel 58  
Letter of refusal signed.

Site: 9 Spacing \_\_\_\_\_ Owner/Occupant: Richard Murphy  
Address: 3569 Deer Trace Ave, NW Canton, OH 44708 Ph: (330) 833-1518  
Field Contact Date: N/A Located: \_\_\_\_\_ Date Located: N/A Source: Unknown  
If No, declined by who \_\_\_\_\_ Letter/Notice Date: 1st 3/27/14 2nd N/A Certified (3rd) 4/24/14  
Comments: Tax Map 16 Parcel 6 and Parcel 10.4  
Certified sent 4/24/14

Site: 10 Spacing \_\_\_\_\_ Owner/Occupant: Maggie Stump  
Address: 131 Collins Run Rd, Glenville, WV 26351 Ph: (304) 462-8622  
Field Contact Date: N/A Located: No Date Located: N/A Source: Unknown  
If No, declined by who \_\_\_\_\_ Letter/Notice Date: 1st 3/27/14 2nd N/A Certified (3rd) 4/24/14  
Comments: Tax Map 10 Parcel 60.2  
Certified sent 4/24/14

RECEIVED  
Office of Oil and Gas

MAY 5 2014

WV Department of  
Environmental Protection

Site: 11 Spacing \_\_\_\_\_ Owner/Occupant: John Hockman  
Address: 5152 Rock Lodge Rd. Accident, MD 21520 Ph: (301) 245-4034  
Field Contact Date: N/A Located: No Date Located: N/A Source: Unknown  
If No, declined by who \_\_\_\_\_ Letter/Notice Date: 1st 3/27/14 2nd \_\_\_\_\_ Certified (3rd) 4/24/14  
Comments: Tax Map 10 Parcel 60.3

Site: 12 Spacing \_\_\_\_\_ Owner/Occupant: Robert R Jones  
Address: P.O. Box 1 Sand Fork, WV 26430 Ph: \_\_\_\_\_  
Field Contact Date: N/A Located: \_\_\_\_\_ Date Located: N/A Source: Unknown  
If No, declined by who \_\_\_\_\_ Letter/Notice Date: 1st 3/27/14 2nd N/A Certified (3rd) 4/24/14  
Comments: Tax Map 16 Parcel 4

Site: 13 Spacing \_\_\_\_\_ Owner/Occupant: Robert R Jones II  
Address: 77 Westmont Woods Glenville, WV 26351 Ph: \_\_\_\_\_  
Field Contact Date: N/A Located: \_\_\_\_\_ Date Located: N/A Source: Unknown  
If No, declined by who \_\_\_\_\_ Letter/Notice Date: 1st 3/27/14 2nd N/A Certified (3rd) 4/24/14  
Comments: Tax Map 16 Parcel 5

Site: \_\_\_\_\_ Spacing \_\_\_\_\_ Owner/Occupant: \_\_\_\_\_  
Address: \_\_\_\_\_ Ph: \_\_\_\_\_  
Field Contact Date: \_\_\_\_\_ Located: \_\_\_\_\_ Date Located: \_\_\_\_\_ Source: \_\_\_\_\_  
If No, declined by who \_\_\_\_\_ Letter/Notice Date: 1st \_\_\_\_\_ 2nd \_\_\_\_\_ Certified (3rd) \_\_\_\_\_  
Comments: \_\_\_\_\_

WATER SAMPLES RECEIVED

Office of Oil and Gas

MAY 15 2014

WV Department of Environmental Protection

# LYNCH LEASE WELL NO. M-1

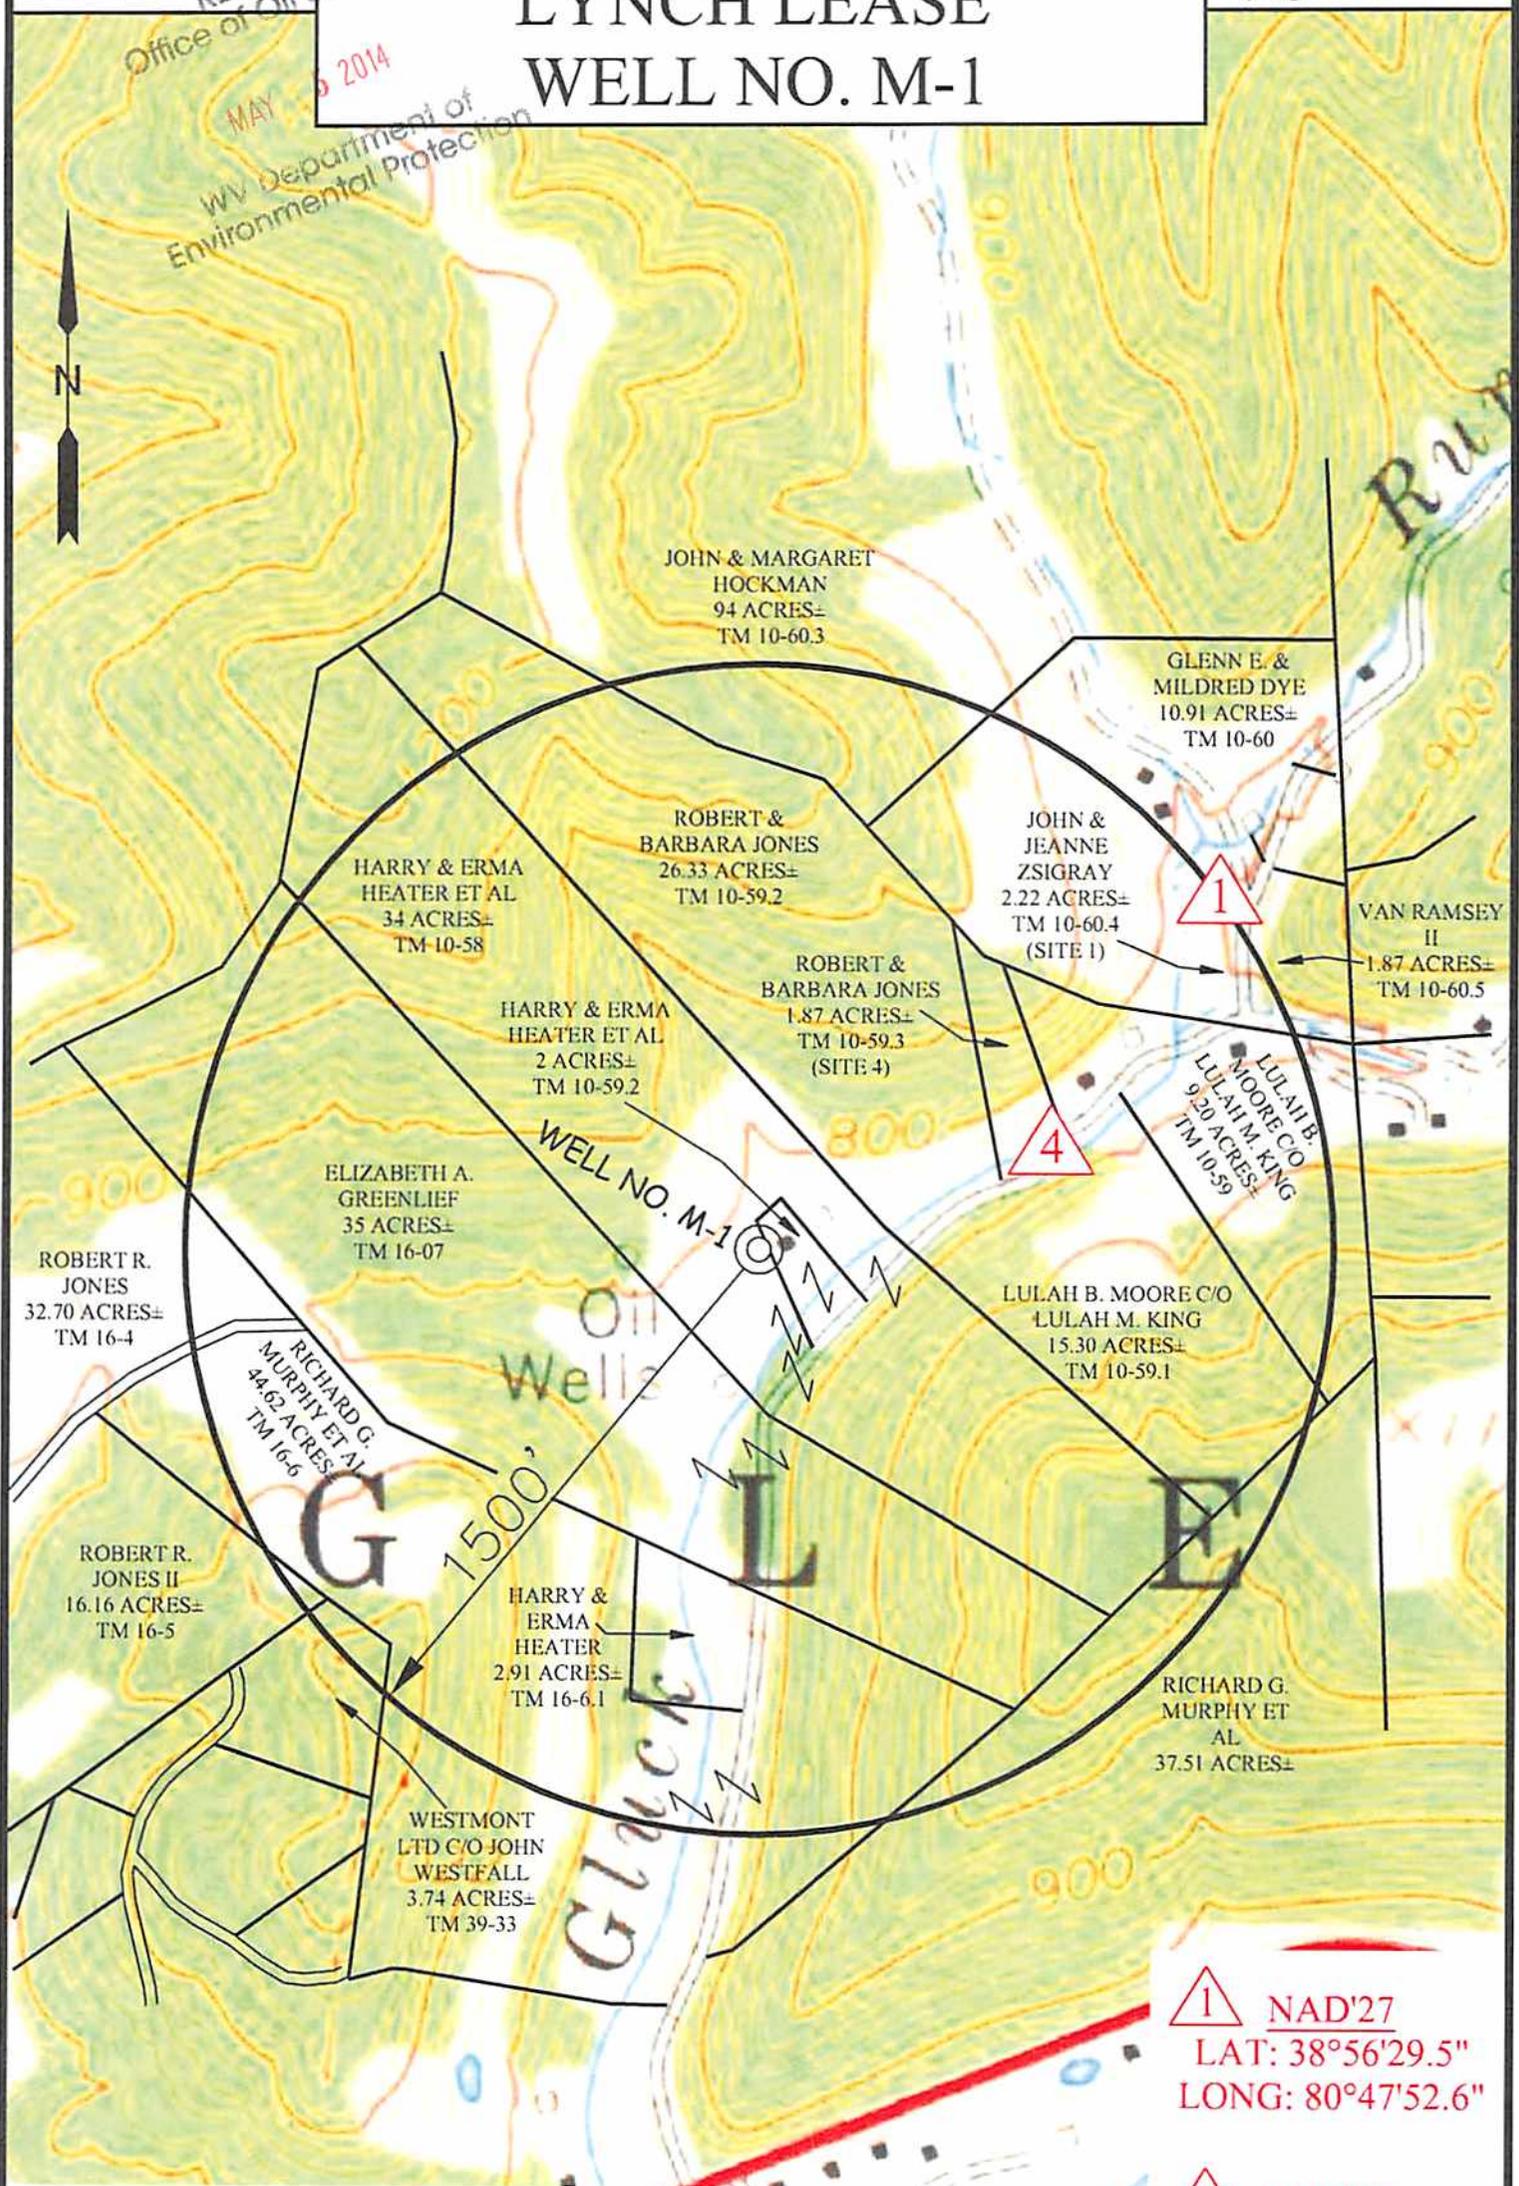

JOHN & MARGARET  
HOCKMAN  
94 ACRES±  
TM 10-60.3

GLENN E. &  
MILDRED DYE  
10.91 ACRES±  
TM 10-60

HARRY & ERMA  
HEATER ET AL  
34 ACRES±  
TM 10-58

ROBERT &  
BARBARA JONES  
26.33 ACRES±  
TM 10-59.2

JOHN &  
JEANNE  
ZSIGRAY  
2.22 ACRES±  
TM 10-60.4  
(SITE 1)

VAN RAMSEY  
II  
1.87 ACRES±  
TM 10-60.5

HARRY & ERMA  
HEATER ET AL  
2 ACRES±  
TM 10-59.2

ROBERT &  
BARBARA JONES  
1.87 ACRES±  
TM 10-59.3  
(SITE 4)

LULAH B. MOORE C/O  
LULAH M. KING  
9.20 ACRES±  
TM 10-59

ELIZABETH A.  
GREENLIEF  
35 ACRES±  
TM 16-07

ROBERT R.  
JONES  
32.70 ACRES±  
TM 16-4

LULAH B. MOORE C/O  
LULAH M. KING  
15.30 ACRES±  
TM 10-59.1

RICHARD G.  
MURPHY ET AL  
44.62 ACRES±  
TM 16-6

ROBERT R.  
JONES II  
16.16 ACRES±  
TM 16-5

HARRY &  
ERMA  
HEATER  
2.91 ACRES±  
TM 16-6.1

RICHARD G.  
MURPHY ET  
AL  
37.51 ACRES±

WESTMONT  
LTD C/O JOHN  
WESTFALL  
3.74 ACRES±  
TM 39-33

1 NAD'27  
LAT: 38°56'29.5"  
LONG: 80°47'52.6"

4 NAD'27  
LAT: 38°56'23.1"  
LONG: 80°47'58.2"

SCALE: 1-INCH=500-FEET



Professional Energy Consultants  
A DIVISION OF BENTLEY SURVEYING

SUPERVISOR  
PROJECT MGR  
**SLS**  
ENGINEER  
ENVIRONMENTAL

© 2014 SLS Inc.  
Company No. 21251  
1000 4th Street  
Martinsburg, WV 26151

WV State Survey Board  
Registration No. 12017  
(7/16/11) 10/11

DRAWN BY  
K.D.W.

FILE NO.  
8156

DATE  
04/29/14

CADD FILE:  
8156WSM-1TM.DWG

TOPO SECTION OF:  
GLENVILLE, WV 7.5' QUAD.

DISTRICT	COUNTY	TAX MAP-PARCEL NO.
GLENVILLE	GLENVILLE	10-58

OPERATOR:  
ENERGY CORPORATION OF AMERICA  
501 56TH STREET S.E.  
CHARLESTON, WV 25304

STATE OF WEST VIRGINIA  
DEPARTMENT OF ENVIRONMENTAL PROTECTION  
OFFICE OF OIL AND GAS

FLUIDS/ CUTTINGS DISPOSAL & RECLAMATION PLAN

Operator Name Energy Corporation of America OP Code 306345

Watershed (HUC 10) \_\_\_\_\_ Quadrangle Glenville 7.5

Elevation 776" County Gilmer District Glenville

Do you anticipate using more than 5,000 bbls of water to complete the proposed well work? Yes \_\_\_\_\_ No x

Will a pit be used for drill cuttings? Yes x No \_\_\_\_\_

If so, please describe anticipated pit waste: Drill Cuttings

Will a synthetic liner be used in the pit? Yes x No \_\_\_\_\_ If so, what ml.? 30

*B.O.H. 3-24-14*

Proposed Disposal Method For Treated Pit Wastes:

*Top hole only*

- Land Application *— No Land app. Marcellus fluid - Dispose off-site*
- Underground Injection ( UIC Permit Number \_\_\_\_\_ )
- Reuse (at API Number \_\_\_\_\_ )
- Off Site Disposal (Supply form WW-9 for disposal location)
- Other (Explain \_\_\_\_\_ )

Will closed loop system be used? No

Drilling medium anticipated for this well? Air, freshwater, oil based, etc. Air/ Freshwater

-If oil based, what type? Synthetic, petroleum, etc. \_\_\_\_\_

Additives to be used in drilling medium? Soap, Klastay

Drill cuttings disposal method? Leave in pit, landfill, removed offsite, etc. Leave in Pit

-If left in pit and plan to solidify what medium will be used? (cement, lime, sawdust) Cement/ Lime

-Landfill or offsite name/permit number? \_\_\_\_\_

I certify that I understand and agree to the terms and conditions of the GENERAL WATER POLLUTION PERMIT issued on August 1, 2005, by the Office of Oil and Gas of the West Virginia Department of Environmental Protection. I understand that the provisions of the permit are enforceable by law. Violations of any term or condition of the general permit and/or other applicable law or regulation can lead to enforcement action.

I certify under penalty of law that I have personally examined and am familiar with the information submitted on this application form and all attachments thereto and that, based on my inquiry of those individuals immediately responsible for obtaining the information, I believe that the information is true, accurate, and complete. I am aware that there are significant penalties for submitting false information, including the possibility of fine or imprisonment.

Company Official Signature *Rodney A. Winters*

Company Official (Typed Name) Rodney A. Winters


Company Official Title Vice President of Land

Subscribed and sworn before me this 31 day of MARCH, 20 14

*[Signature]*

Notary Public

My commission expires January 30, 2023

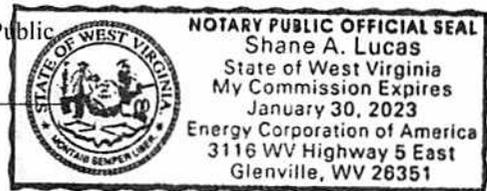

Form WW-9

Operator's Well No. Lynch M-1

Proposed Revegetation Treatment: Acres Disturbed 1.2+1 Prevegetation pH \_\_\_\_\_

Lime 3 Tons/acre or to correct to pH 6.5

Fertilizer (10-20-20 or equivalent) 1/3 Ton lbs/acre (500 lbs minimum)

Mulch Hay 2 Tons/acre

Seed Mixtures

Area I		Area II	
Seed Type	lbs/acre	Seed Type	lbs/acre
KY-31	40	Orchard Grass	15
Alsike Rye	5	Alsike Clover	5
Annual Rye	15		

Attach:  
Drawing(s) of road, location, pit and proposed area for land application.


Photocopied section of involved 7.5' topographic sheet.

Plan Approved by: *Stephen O'Hearn*


Comments: \_\_\_\_\_  
\_\_\_\_\_  
\_\_\_\_\_  
\_\_\_\_\_  
\_\_\_\_\_  
\_\_\_\_\_

Title: *Oil + Gas Inspector* Date: *3-24-14*


Field Reviewed?  Yes  No

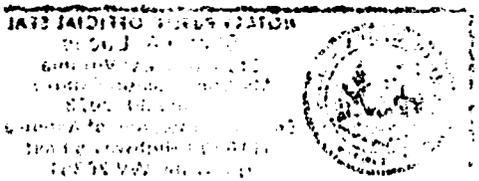

# LYNCH LEASE WELL NO.S S-1 & M-1

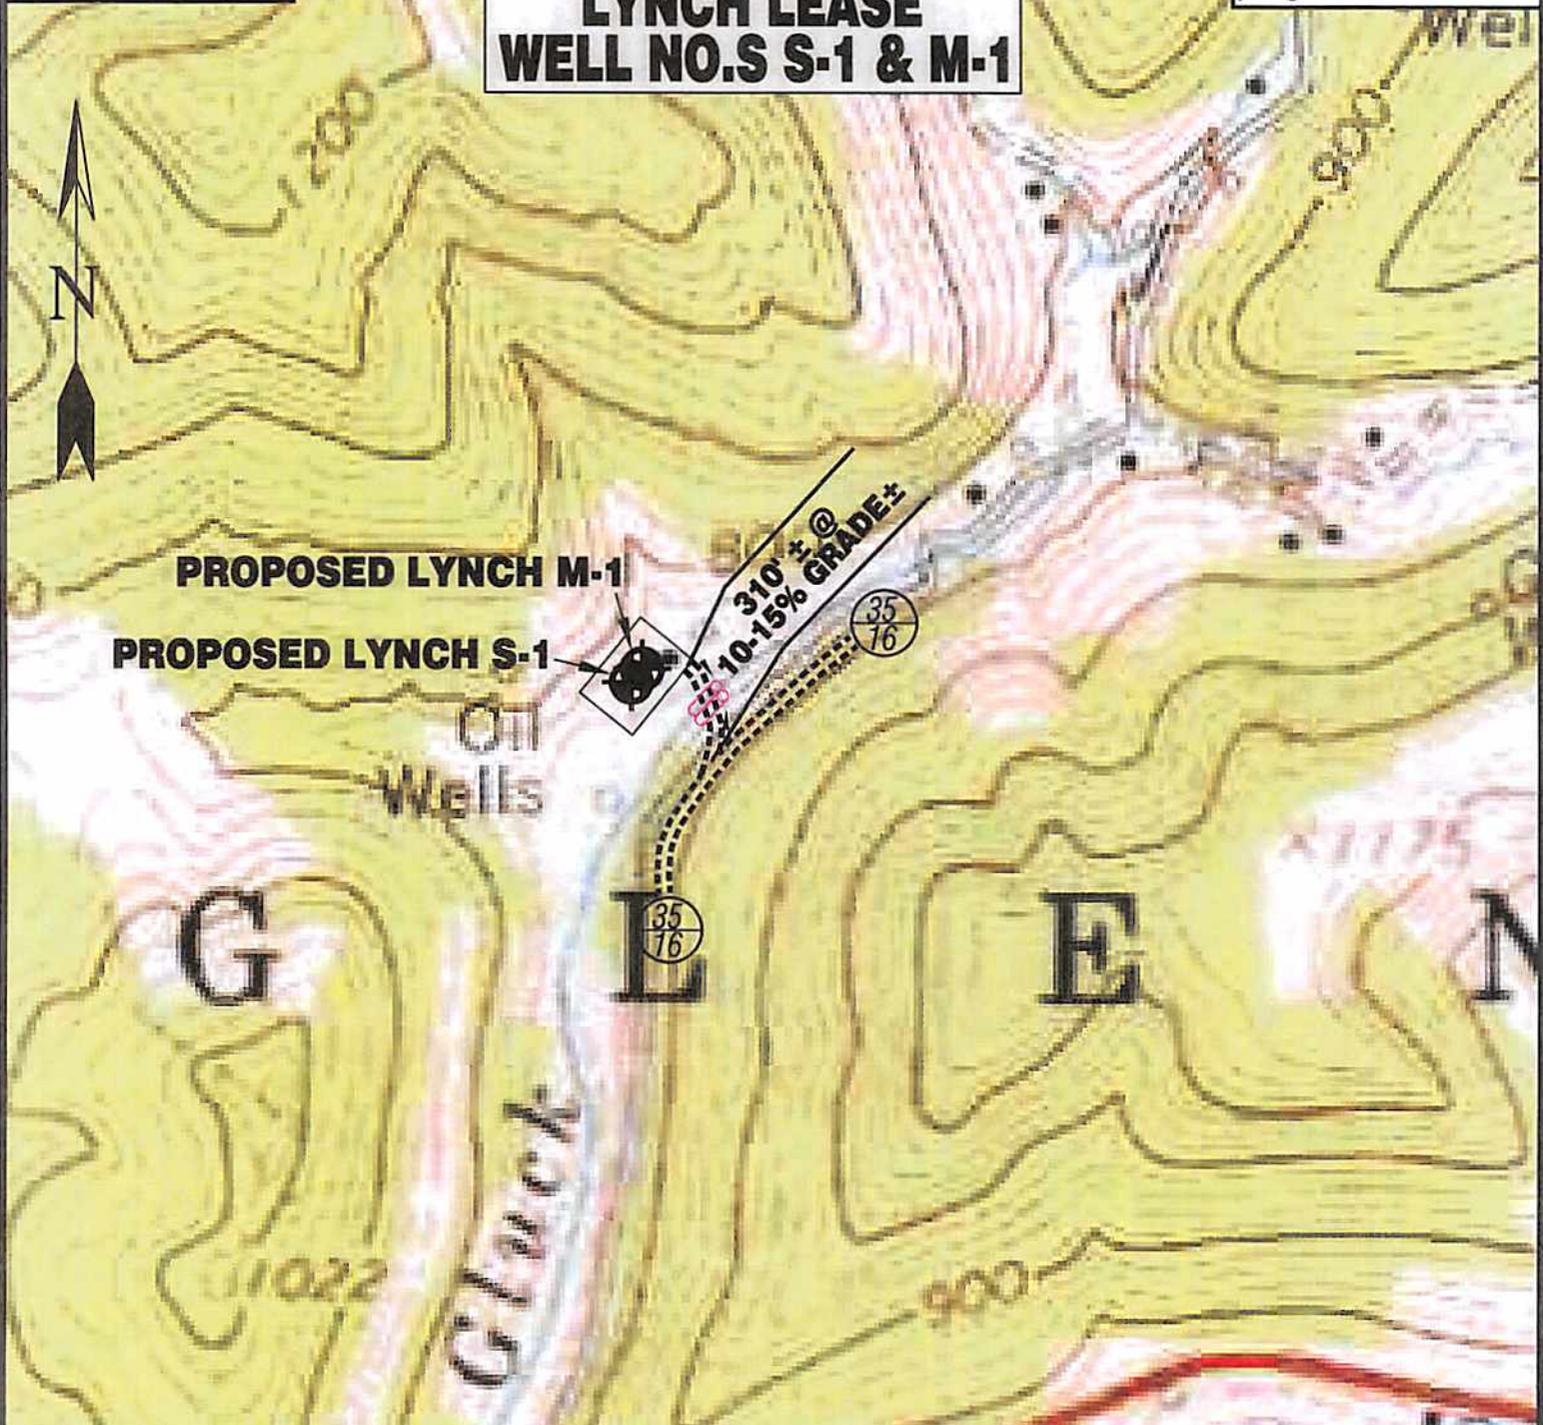

Detail Sketch for Proposed Wells S-1 & M-1

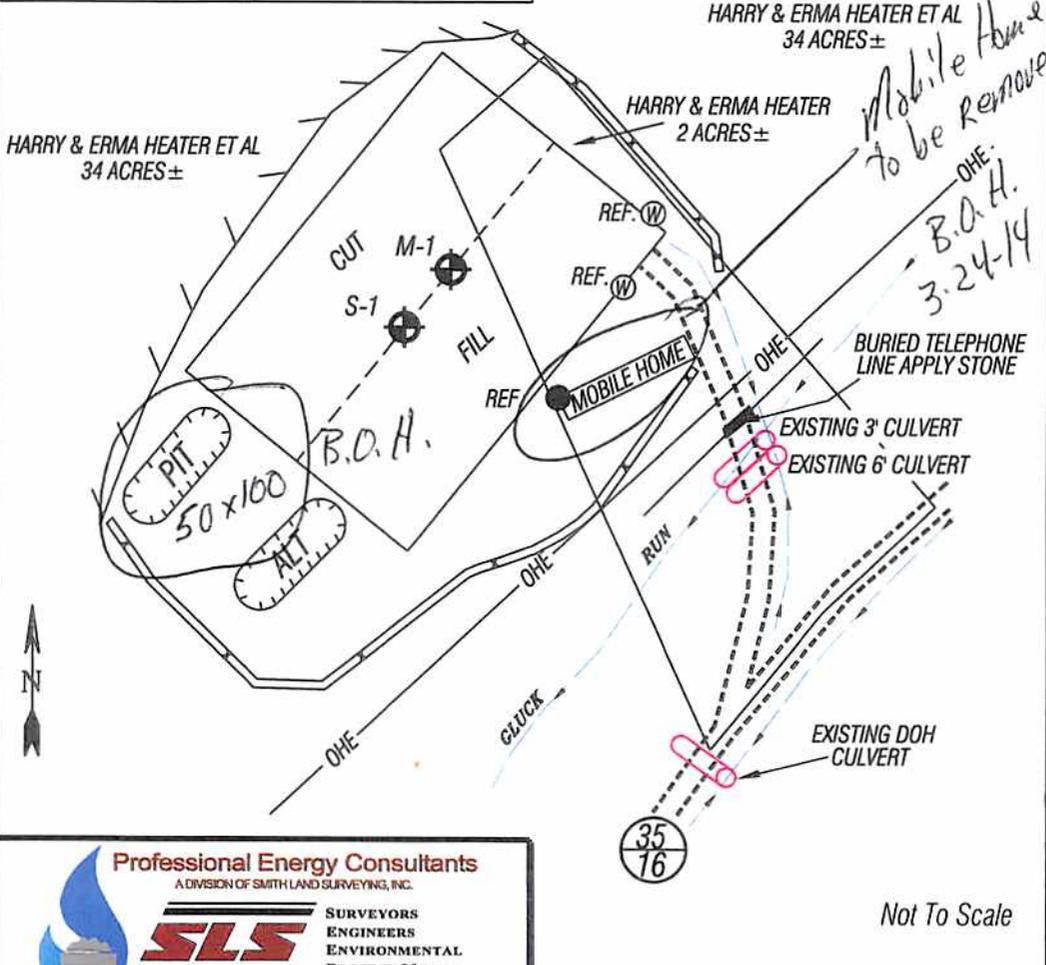

SCALE: 1"=500'



ALL ROADS SHOWN HEREON ARE EXISTING UNLESS OTHERWISE NOTED AND SHALL BE MAINTAINED IN ACCORDANCE WITH WV D.E.P. OIL AND GAS BMP MANUAL ENTRANCES AT COUNTY/STATE ROADS SHALL BE MAINTAINED IN ACCORDANCE WITH WV D.O.T. REGULATION. SEPARATE PERMITS MAY BE REQUIRED BY THE D.O.T.

SEDIMENT BASINS (TRAPS) AND APPROPRIATE EROSION CONTROL BARRIERS ARE TO BE CONSTRUCTED AT ALL CULVERT AND CROSS DRAIN INLETS AND OUTLETS AS REQUIRED IN THE WV D.E.P. OIL AND GAS BMP MANUAL. FIELD CONDITIONS (ROCK OUTCROPS AND BEDROCK) MAY PROHIBIT INLET TRAPS BEING INSTALLED. WHEN THESE CONDITIONS EXIST ADDITIONAL EROSION CONTROL MEASURES SHALL BE EVALUATED AND UTILIZED AS NEEDED.

EARTHWORK CONTRACTORS ARE RESPONSIBLE FOR NOTIFICATION TO THE OPERATOR AND INSPECTOR PRIOR TO ANY DEVIATION FROM THIS PLAN.

TEMPORARY SEED & MULCH ALL SLOPES AFTER CONSTRUCTION OF LOCATION.

CUT & STACK ALL MARKETABLE TIMBER.

STACKED BRUSH MAY BE USED FOR SEDIMENT CONTROL.

APPLICATIONS FOR SEPARATE PLC PERMITS ON THE ACCESS ROAD STREAM CROSSINGS HAVE BEEN PREPARED (IF APPLIES).

APR 01 2014

— EXISTING CULVERT

— PROPOSED CULVERT 12" MIN. UNLESS OTHERWISE NOTED

— PROPOSED STREAM CROSSING

— APPROXIMATE LIMITS OF DISTURBANCE

Not To Scale

TOPO SECTION OF GLENVILLE 7.5' USGS TOPO QUADRANGLE

**Professional Energy Consultants**  
A DIVISION OF SMITH LAND SURVEYING, INC.

**SLS**

SURVEYORS  
ENGINEERS  
ENVIRONMENTAL  
PROJECT MGMT.

(304) 462-5634  
WWW.SLSURVEYS.COM

DRAWN BY K.D.W.	FILE NO. 8156	DATE 03/21/14	CADD FILE: 8156REPLAN.dwg
--------------------	------------------	------------------	------------------------------


LATITUDE 38°57'30"

**NOTES ON SURVEY**

1. TIES TO REFERENCES ARE BASED ON MAGNETIC NORTH 12-31-12.
2. LEASE BOUNDARY SHOWN HEREON TAKEN FROM WELL PLAT 47-021-4498-P PREPARED BY TIMOTHY P. ROUSH LLS 793 ON 6-9-1986.
3. SURFACE OWNER AND ADJOINER INFORMATION TAKEN FROM THE ASSESSOR AND COUNTY CLERK RECORDS OF GILMER COUNTY IN JULY, 2013.

NAD'27 GRID NORTH

LONGITUDE 80°47'30"

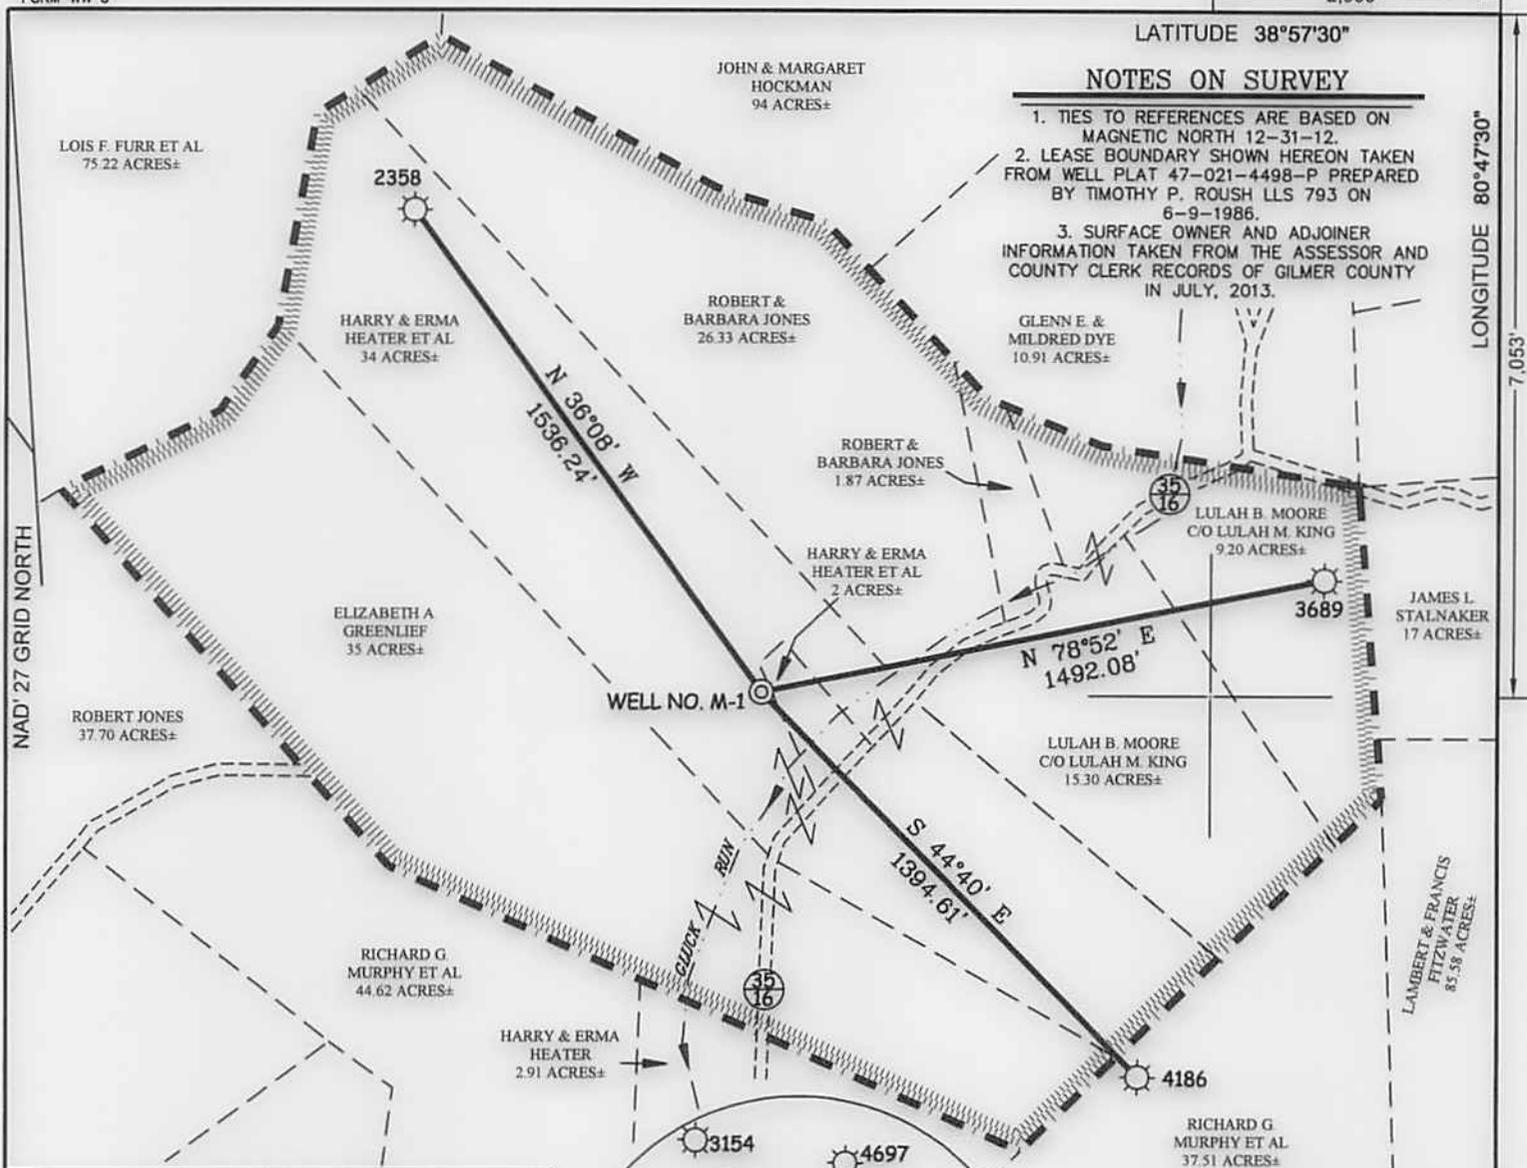


**LYNCH LEASE  
110.50 ACRES±  
WELL NO. M-1**

(S.P.C. SOUTH ZONE) (UTM(M) ZONE 17 NORTH)  
 NAD27 S.P.C.(FT) N. 706,125 E. 2,056,272  
 NAD27 GEO. LAT.(N) 38.93897 LONG.(W) 80.80218  
 NAD83 UTM (M) N. 4,310,033 E. 517,159




I THE UNDERSIGNED, HEREBY CERTIFY THAT THIS PLAT IS CORRECT TO THE BEST OF MY KNOWLEDGE AND BELIEF AND SHOWS ALL THE INFORMATION REQUIRED BY LAW AND THE REGULATIONS ISSUED AND PRESCRIBED BY THE DIVISION OF ENVIRONMENTAL PROTECTION.

P.S. 677 *Gregory A. Smith*

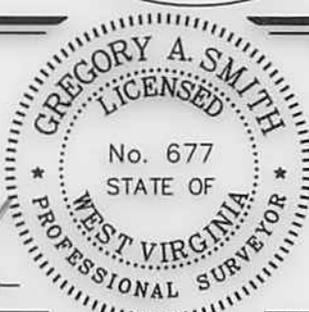

**REFERENCES**

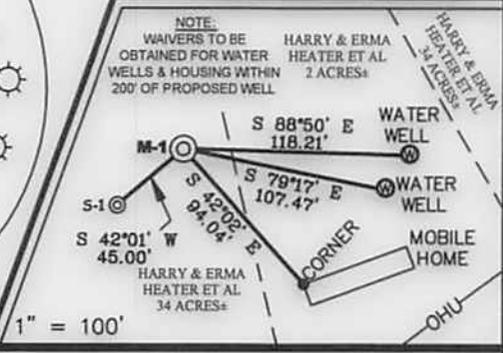

(+) DENOTES LOCATION OF WELL ON UNITED STATES TOPOGRAPHIC MAPS.  
 DATE MARCH 21, 20 14  
 REVISED \_\_\_\_\_ 20 \_\_\_\_\_  
 OPERATORS WELL NO. LYNCH NO. M-1  
 API WELL NO. 47 - 021 - 05770  
 STATE COUNTY PERMIT

MINIMUM DEGREE OF ACCURACY 1 / 200 FILE NO. 8156PM-1(497-27)  
 HORIZONTAL & VERTICAL CONTROL DETERMINED BY DGPS (SUBMETER MAPPING GRADE) SCALE 1" = 500'

STATE OF WEST VIRGINIA  
 DIVISION OF ENVIRONMENTAL PROTECTION  
 OFFICE OF OIL AND GAS



WELL TYPE: OIL \_\_\_\_\_ GAS X LIQUID INJECTION \_\_\_\_\_ WASTE DISPOSAL \_\_\_\_\_ IF "GAS" PRODUCTION X STORAGE \_\_\_\_\_ DEEP \_\_\_\_\_ SHALLOW X

LOCATION: ELEVATION 776' WATERSHED GLUCK RUN  
 DISTRICT GLENVILLE COUNTY GILMER QUADRANGLE GLENVILLE 7.5'

SURFACE OWNER HARRY & ERMA HEATER ET AL ACREAGE 34±  
 ROYALTY OWNER G.R. LYNCH HEIRS ACREAGE 110.5±

PROPOSED WORK: DRILL X CONVERT \_\_\_\_\_ DRILL DEEPER \_\_\_\_\_ REDRILL \_\_\_\_\_ FRACTURE OR STIMULATE X PLUG OFF OLD FORMATION \_\_\_\_\_ PERFORATE NEW FORMATION \_\_\_\_\_ PLUG AND ABANDON \_\_\_\_\_ CLEAN OUT AND REPLUG \_\_\_\_\_ OTHER \_\_\_\_\_


PHYSICAL CHANGE IN WELL (SPECIFY) \_\_\_\_\_ TARGET FORMATION MARCELLUS  
 ESTIMATED DEPTH 6,250'

WELL OPERATOR ENERGY CORPORATION OF AMERICA DESIGNATED AGENT RODNEY A. WINTERS  
 ADDRESS 501 56TH STREET S.E. ADDRESS 501 56TH STREET S.E.  
CHARLESTON, WV 25304 CHARLESTON, WV 25304

COUNTY NAME PERMIT

**NOTES ON SURVEY**

1. TIES TO REFERENCES ARE BASED ON MAGNETIC NORTH 12-31-12.
2. LEASE BOUNDARY SHOWN HEREON TAKEN FROM WELL PLAT 47-021-4498-P PREPARED BY TIMOTHY P. ROUSH LLS 793 ON 6-9-1986.
3. SURFACE OWNER AND ADJOINER INFORMATION TAKEN FROM THE ASSESSOR AND COUNTY CLERK RECORDS OF GILMER COUNTY IN JULY, 2013.

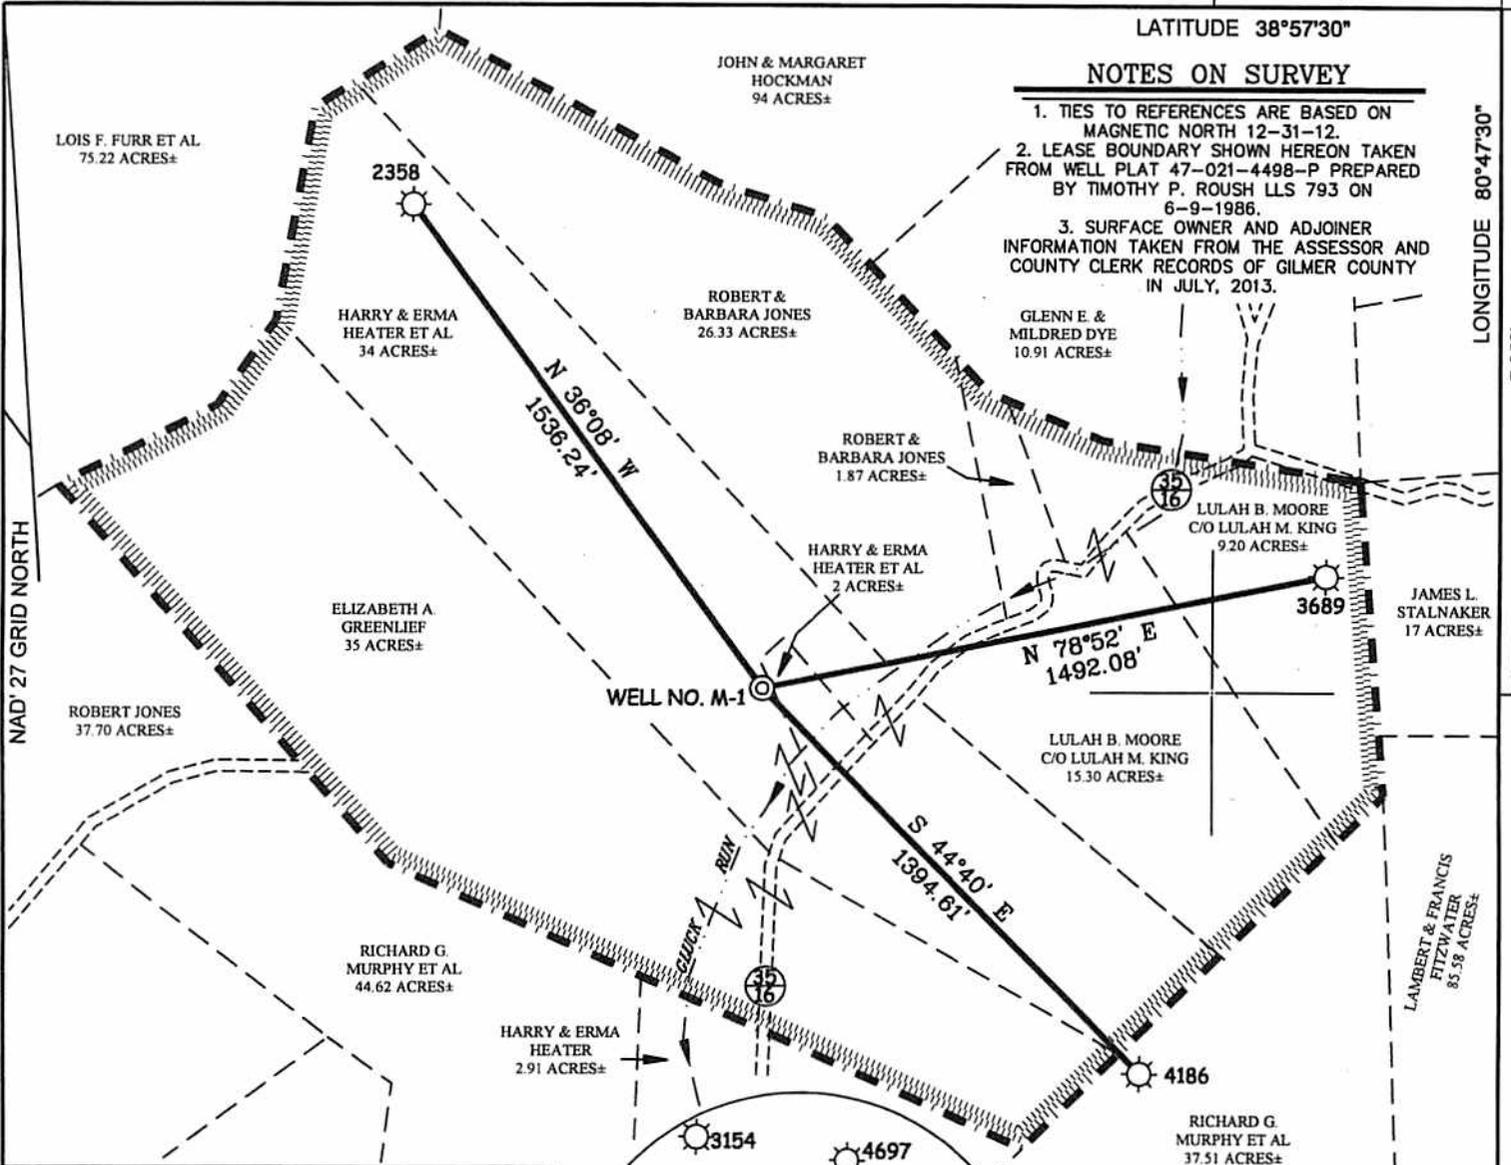

**LYNCH LEASE  
110.50 ACRES±  
WELL NO. M-1**

(S.P.C. SOUTH ZONE) (UTM(M) ZONE 17 NORTH)  
 NAD'27 S.P.C.(FT) N. 706,125 E. 2,056,272  
 NAD'27 GEO. LAT-(N) 38.93897 LONG-(W) 80.80218  
 NAD'83 UTM (M) N. 4,310,033 E. 517,159




I THE UNDERSIGNED, HEREBY CERTIFY THAT THIS PLAT IS CORRECT TO THE BEST OF MY KNOWLEDGE AND BELIEF AND SHOWS ALL THE INFORMATION REQUIRED BY LAW AND THE REGULATIONS ISSUED AND PRESCRIBED BY THE DIVISION OF ENVIRONMENTAL PROTECTION.

P.S. 677  
*Gregory A. Smith*



**REFERENCES**

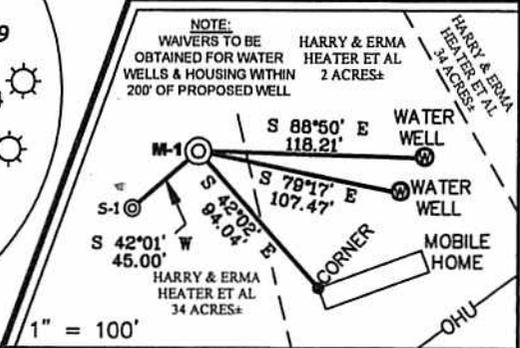

(+) DENOTES LOCATION OF WELL ON UNITED STATES TOPOGRAPHIC MAPS.  
 DATE MARCH 21, 20 14  
 REVISED \_\_\_\_\_ 20 \_\_\_\_\_  
 OPERATORS WELL NO. \_\_\_\_\_ LYNCH NO. M-1  
 API WELL NO. 47 - 021 - 05770  
 STATE COUNTY PERMIT

MINIMUM DEGREE OF ACCURACY 1 / 200 FILE NO. 8156PM-1(497-27)  
 HORIZONTAL & VERTICAL CONTROL DETERMINED BY DGPS (SUBMETER MAPPING GRADE) SCALE 1" = 500'

**STATE OF WEST VIRGINIA**  
 DIVISION OF ENVIRONMENTAL PROTECTION  
 OFFICE OF OIL AND GAS

WELL TYPE: OIL  GAS  LIQUID INJECTION  WASTE DISPOSAL  IF "GAS" PRODUCTION  STORAGE  DEEP  SHALLOW

LOCATION: ELEVATION 776' WATERSHED GLUCK RUN  
 DISTRICT GLENVILLE COUNTY GILMER QUADRANGLE GLENVILLE 7.5'


SURFACE OWNER HARRY & ERMA HEATER ET AL ACREAGE 34±  
 ROYALTY OWNER G.R. LYNCH HEIRS ACREAGE 110.5±

PROPOSED WORK: DRILL  CONVERT  DRILL DEEPER  REDRILL  FRACTURE OR STIMULATE  PLUG OFF OLD FORMATION  PERFORATE NEW FORMATION  PLUG AND ABANDON  CLEAN OUT AND REPLUG  OTHER

PHYSICAL CHANGE IN WELL (SPECIFY) \_\_\_\_\_ TARGET FORMATION MARCELLUS  
 ESTIMATED DEPTH 6,250'

WELL OPERATOR ENERGY CORPORATION OF AMERICA DESIGNATED AGENT RODNEY A. WINTERS  
 ADDRESS 501 56TH STREET S.E. ADDRESS 501 56TH STREET S.E.  
CHARLESTON, WV 25304 CHARLESTON, WV 25304

COUNTY NAME  
 PERMIT

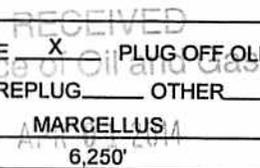

7-29-09

API # \_\_\_\_\_  
 Operator: ECA  
 Well #/Name: LYNCH M-1  
 Reviewed By: \_\_\_\_\_  
 End of Comment Period: \_\_\_\_\_

**CHECK LIST FOR FILING A PERMIT**

**I. New Drill**

<b>X</b>	<b>WW-2B</b>
<b>X</b>	WW-2B signed off by inspector
<b>X</b>	WW-2A
<b>X</b>	Certified Mail Receipts or affidavit of personal service
<b>X</b>	Surface Owner Waiver
<b>X</b>	Coal Owner/Lessee/Operator Waiver
<b>X</b>	WW-2A (1) including page and book and royalty percentage
<b>X</b>	WW-2B (1)
<b>X</b>	WW-9 (page 1 and 2)
<b>X</b>	Inspector Signature on WW-9
<b>X</b>	Reclamation Plan
<b>X</b>	Mylar Plat
<b>X</b>	Topography Map of the proposed location
<b>X</b>	Database for Coal Depths, Permits, Boundaries
<b>X</b>	Bond (On File with WVDEP)
<b>X</b>	A check for \$650.00 shallow well, \$900.00 Deep well
<b>X</b>	Workers Comp/Employ/Registered with the SOS. OK

RECEIVED  
 Office of Oil and Gas  
 APR 01 2014  
 WV Department of  
 Environmental Protection

*VOID*

**INFORMATION SUPPLIED UNDER WEST VIRGINIA CODE  
Chapter 22, Article 6, Section 8(d)  
IN LIEU OF FILING LEASE(S) AND OTHER CONTINUING CONTRACT(S)**

Under the oath required to make the verification on page 1 of this Notice and Application, I depose and say that I am the person who signed the Notice and Application for the Applicant, and that –

- (1) the tract of land is the same tract described in this Application, partly or wholly depicted in the accompanying plat, and described in the Construction and Reclamation Plan;
- (2) the parties and recordation data (if recorded) for lease(s) or other continuing contract(s) by which the Applicant claims the right to extract, produce or market the oil or gas are as follows:

Grantor, Lessor, etc.	Grantee, Lessee, etc.	Royalty	Book/Page
George R. Lynch	Equitable Gas Co.	1/8	90/385
Farmout From Equitable Gas Co.	To EAE DBA ECA	1/8	Not Recorded

*VOID*

**Acknowledgement of Possible Permitting/Approval  
In Addition to the Office of Oil and Gas**


The permit applicant for the proposed well work addressed in this application hereby acknowledges the possibility of the need for permits and/or approvals from local, state, or federal entities in addition to the DEP, Office of Oil and Gas, including but not limited to the following:

- WV Division of Water and Waste Management
- WV Division of Natural Resources
- WV Division of Highways
- U.S. Army Corps of Engineers
- U.S. Fish and Wildlife Service
- County Floodplain Coordinator

The applicant further acknowledges that any Office of Oil and Gas permit in no way overrides, replaces, or nullifies the need for other permits/approvals that may be necessary and further affirms that all needed permits/approvals should be acquired from the appropriate authority before the affected activity is initiated.

Well Operator:  
By: Its:

Energy Corporation of America  
 Rodney A. Winters  
 Vice President of Land

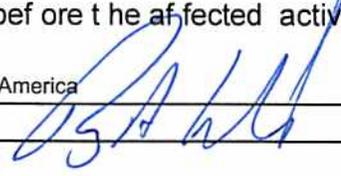


State of West Virginia, County of Kanawha, to wit:

On this the 31st day of March, 2014, before me, the undersigned officer, personally appeared Rodney A. Winters, who acknowledged himself to be Vice President of Land of Energy Corporation of America, a West Virginia corporation, and that he is authorized to do so, executed the foregoing instrument for the purpose therein contained by signing the name of the corporation. In witness whereof, I hereunto set my hand and official seal. My commission expires January 30, 2023.

Notary Public



APR 01 2014

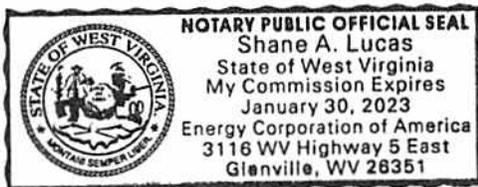

RECEIVED  
WV Department of  
Environmental Protection



SMITH LAND SURVEYING, INC.

P.O. BOX 150, GLENVILLE, WV 26351

(304) 462-5634 • FAX 462-5656

OPERATOR: Energy Corporation of AmericaLEASE NAME AND NUMBER: Lynch Lease Well No. M-1COMMENTS

The initial mapping review of the area surrounding the proposed well site revealed the below listed surface owner(s) that were potentially utilizing groundwater (potable) for Human Consumption or other purposes within 1500' of the proposed well site. The following landowners will be notified of the opportunity to request a water sample.

\*Please note that the following information is subject to change upon field inspection.

INDIVIDUAL CONTACTED OR NOTIFIEDOwner/Occupant: Westmont LTD. C/O John WestfallAddress: P.O. Box 700 Glenville, WV 26351

Letter/Notice Date: \_\_\_\_\_

Comments: Tax Map 39 Parcel 33Owner/Occupant: Robert JonesAddress: P.O. Box 1 Sand Fork, WV 26430

Letter/Notice Date: \_\_\_\_\_

Comments: Tax Map 16 Parcel 4Owner/Occupant: Robert Jones IIAddress: 77 Westmont Woods Glenville, WV 26351

Letter/Notice Date: \_\_\_\_\_

Comments: Tax Map 16 Parcel 5Owner/Occupant: Richard MurphyAddress: 3569 Deer Trace Ave. NW Canton, OH 44708

Letter/Notice Date: \_\_\_\_\_

Comments: Tax Map 16 Parcel 6Owner/Occupant: Harry & Erma HeaterAddress: 257 Gluck Run Rd. Glenville, WV 26351

Letter/Notice Date: \_\_\_\_\_

Comments: Tax Map 16 Parcel 6.1

Owner/Occupant: Elizabeth Greenlief  
Address: P.O. Box 343 Glenville, WV 26351 Letter/Notice Date: \_\_\_\_\_  
Comments: Tax Map 16 Parcel 7

Owner/Occupant: Harry & Erma Heater  
Address: 257 Gluck Run Rd. Glenville, WV 26351 Letter/Notice Date: \_\_\_\_\_  
Comments: Tax Map 16 Parcel 8

Owner/Occupant: Richard & David Murphy  
Address: 3569 Deer Trace Ave. NW Canton, OH 44708 Letter/Notice Date: \_\_\_\_\_  
Comments: Tax Map 16 Parcel 10.4

Owner/Occupant: Harry & Erma Heater  
Address: 257 Gluck Run Rd. Glenville, WV 26351 Letter/Notice Date: \_\_\_\_\_  
Comments: Tax Map 10 Parcel 58

Owner/Occupant: Lulah Belle Moore C/O Lulah Moore King  
Address: 688 Gluck Run Rd. Glenville, WV 26351 Letter/Notice Date: \_\_\_\_\_  
Comments: Tax Map 10 Parcel 59

Owner/Occupant: Lulah Belle Moore C/O Lulah Moore King  
Address: 688 Gluck Run Rd. Glenville, WV 26351 Letter/Notice Date: \_\_\_\_\_  
Comments: Tax Map 10 Parcel 59.1

Owner/Occupant: Robert & Barbara Jones  
Address: 573 Gluck Run Rd. Glenville, WV 26351 Letter/Notice Date: \_\_\_\_\_  
Comments: Tax Map 10 Parcel 59.2

Owner/Occupant: Robert & Barbara Jones  
Address: 573 Gluck Run Rd. Glenville, WV 26351 Letter/Notice Date: \_\_\_\_\_  
Comments: Tax Map 10 Parcel 59.3

Owner/Occupant: Glenn & Mildred Dye  
 Address: 385 Gluck Run Rd. Glenville, WV 26351 Letter/Notice Date: \_\_\_\_\_  
 Comments: Tax Map 10 Parcel 60

Owner/Occupant: Maggie Stump  
 Address: 131 Collins Run Rd. Glenville, WV 26351 Letter/Notice Date: \_\_\_\_\_  
 Comments: Tax Map 10 Parcel 60.2

Owner/Occupant: John & Margaret Hockman  
 Address: 5152 Rock Lodge Rd. Accident, MD 21520 Letter/Notice Date: \_\_\_\_\_  
 Comments: Tax Map 10 Parcel 60.3

Owner/Occupant: \_\_\_\_\_  
 Address: \_\_\_\_\_ Letter/Notice Date: \_\_\_\_\_  
 Comments: \_\_\_\_\_

Owner/Occupant: \_\_\_\_\_  
 Address: \_\_\_\_\_ Letter/Notice Date: \_\_\_\_\_  
 Comments: \_\_\_\_\_

