



west virginia department of environmental protection

Office of Oil and Gas
601 57th Street SE
Charleston, WV 25304
(304) 926-0450
(304) 926-0452 fax

Earl Ray Tomblin, Governor
Randy C. Huffman, Cabinet Secretary
www.dep.wv.gov

June 02, 2014

WELL WORK PERMIT


Vertical Well

This permit, API Well Number: 47-8510125, issued to MURVIN & MEIER OIL CO., is evidence of permission granted to perform the specified well work at the location described on the attached pages and located on the attached plat, subject to the provisions of Chapter 22 of the West Virginia Code of 1931, as amended, and all rules and regulations promulgated thereunder, and to all conditions and provisions outlined in the pages attached hereto. Notification shall be given by the operator to the Oil and Gas Inspector at least 24 hours prior to the construction of roads, locations, and/or pits for any permitted work. In addition, the well operator shall notify the same inspector 24 hours before any actual well work is commenced and prior to running and cementing casing. Spills or emergency discharges must be promptly reported by the operator to 1-800-642-3074 and to the Oil and Gas inspector.

Please be advised that form WR-35, Well Operators Report of Well Work is to be submitted to this office within 90 days completion of permitted well work, as should form WR-34 Discharge Monitoring Report within 30 days of discharge of pits, if applicable. Failure to abide by all statutory and regulatory provisions governing all duties and operations hereunder may result in suspension or revocation of this permit and, in addition, may result in civil and/or criminal penalties being imposed upon the operators.

In addition to the applicable requirements of this permit, and the statutes and rules governing oil and gas activity in WV, this permit may contain specific conditions which must be followed. Permit conditions are attached to this cover letter.

Per 35CSR-4-5.2.g this permit will expire in two (2) years from the issue date unless permitted well work is commenced. If there are any questions, please feel free to contact me at (304) 926-0499 ext. 1654.

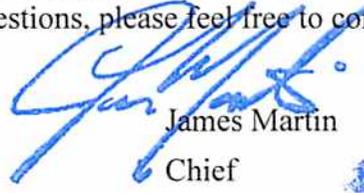

James Martin
Chief

Operator's Well No: J.E. GUM #6
Farm Name: YODER, NOAH L. & EMMA
API Well Number: 47-8510125
Permit Type: Vertical Well
Date Issued: 06/02/2014

Promoting a healthy environment.

PERMIT CONDITIONS

West Virginia Code § 22-6-11 allows the Office of Oil and Gas to place specific conditions upon this permit. Permit conditions have the same effect as law. Failure to adhere to the specified permit conditions may result in enforcement action.

CONDITIONS

1. If the operator encounters an unanticipated void, or an anticipated void at an unanticipated depth, the operator shall notify the inspector within 24 hours. Modifications to the casing program may be necessary to comply with W. Va. Code § 22-6-20, which requires drilling to a minimum depth of thirty feet below the bottom of the void, and installing a minimum of twenty (20) feet of casing. Under no circumstance should the operator drill more than fifty (50) feet below the bottom of the void or install less than twenty (20) feet of casing below the bottom of the void.
2. Pursuant to 35 CSR § 4-19.1.a, at the request of the surface owner all water wells or springs within 1000 feet of the proposed well that are actually utilized for human consumption, domestic animals or other general use shall be sampled and analyzed.
3. Pursuant to 35 CSR § 4-19.1.c, if the operator is unable to sample and analyze any water well or spring within one thousand (1,000) feet of the permitted well location, the Office of Oil and Gas requires the operator to sample, at a minimum, one water well or spring located between one thousand (1,000) feet and two thousand (2,000) feet of the permitted well location.
4. All pits must be lined with a minimum of 20 mil thickness synthetic liner.
5. In the event of an accident or explosion causing loss of life or serious personal injury in or about the well or while working on the well, the well operator or its contractor shall give notice, stating the particulars of the accident or explosion, to the oil and gas inspector and the Chief within twenty-four (24) hours.
6. During the surface casing and cementing process, in the event cement does not return to the surface, or any other casing string that is permitted to circulate cement to the surface and does not return to the surface, the oil and gas inspector shall be notified within twenty-four (24) hours.
7. Well work activities shall not constitute a hazard to the safety of persons.

STATE OF WEST VIRGINIA
DEPARTMENT OF ENVIRONMENTAL PROTECTION, OFFICE OF OIL AND GAS
WELL WORK PERMIT APPLICATION

- 1) Well Operator Murvin and Meier Oil Co 307980 Ritchie Murphy Smithville 7.5'
Operator ID County District Quadrangle
- 2) Operator's Well Number: J. E. Gum #6 3) Elevation: 1072
- 4) Well Type: (a) Oil or Gas
(b) If Gas: Production / Underground Storage _____
Deep _____ / Shallow
- 5) Proposed Target Formation(s): Injun/Berea Proposed Target Depth: 2550'
6) Proposed Total Depth: 2550 Feet Formation at Proposed Total Depth: Shale (Berea)
7) Approximate fresh water strata depths: 109' (Permit #9867)
8) Approximate salt water depths: None (Permits 9867 & 9903)
9) Approximate coal seam depths: None Permits (9867 & 9903)
10) Approximate void depths, (coal, Karst, other): None
11) Does land contain coal seams tributary to active mine? No
12) Describe proposed well work in detail Drill and Complete New Well

13) CASING AND TUBING PROGRAM

TYPE	SPECIFICATIONS			FOOTAGE INTERVALS		CEMENT
	Size	Grade	Weight per ft	For Drilling	Left in Well	Fill -up (Cu. Ft.)
Conductor	16"			20'	20'	
Fresh Water	11 3/4	A-500	32	300	300	CTS
Coal						
Intermediate	8 5/8	A-500	20/23	1300	1300	CTS
Production	4 1/2	WT65	10.5	2525	2525	120
Tubing						
Liners				Received		

Packers: Kind
Sizes
Depths Set

MAY 14 2014

gmd
2-25-14

WW-2A
(Rev. 6-07)

1). Date: 3/3/2014
2.) Operator's Well Number J. E. Gum #6
State County Permit
3.) API Well No.: 47- 085 -

STATE OF WEST VIRGINIA
DEPARTMENT OF ENVIRONMENTAL PROTECTION, OFFICE OF OIL AND GAS
NOTICE AND APPLICATION FOR A WELL WORK PERMIT

ck# 32397
+ 650

4) Surface Owner(s) to be served:
(a) Name Noah L. & Emma Yoder ✓
Address 4208 SR 557
Millersburg, Ohio 44654-8976
(b) Name Mr. Daleh R. Schlabach ✓
Address 5521 Township Rd. 336
Millersburg, Ohio 44654
(c) Name Russell & Mary Beall W
Address c/o Donna Beall Bishop
P.O. 2 Box 196 Lewisburg, WV 24901
5) (a) Coal Operator
Name None
Address _____
(b) Coal Owner(s) with Declaration
Name None
Address _____
(c) Coal Lessee with Declaration
Name _____
Address _____
6) Inspector
Address Mr. David Cowan
Route 1 Box 202
Harrisville, WV 26036
Telephone 304-389-3509

TO THE PERSONS NAMED ABOVE TAKE NOTICE THAT:

OR Included is the lease or leases or other continuing contract or contracts by which I hold the right to extract oil and gas

X Included is the information required by Chapter 22, Article 6, Section 8(d) of the Code of West Virginia (see page 2)

I certify that as required under Chapter 22-6 of the West Virginia Code I have served copies of this notice and application, a location plat, and accompanying documents pages 1 through 14 on the above named parties by:

- Personal Service (Affidavit attached)
- Certified Mail (Postmarked postal receipt attached)
- Publication (Notice of Publication attached)

I have read and understand Chapter 22-6 and 35 CSR 4, and I agree to the terms and conditions of any permit issued under this application.

I certify under penalty of law that I have personally examined and am familiar with the information submitted on this application form and all attachments, and that based on my inquiry of those individuals immediately responsible for obtaining the information, I believe that the information is true, accurate and complete.

I am aware that there are significant penalties for submitting false information, including the possibility of fine and imprisonment.


Received

MAY 14 2014

Well Operator Murphy and Meier Oil Co
By: Kate M. Blackford
Its: Kate M. Blackford, EVP
Address P O Box 396
Olney, Illinois 62450
Telephone 618-395-4405
Subscribed and sworn before me this 3rd day of March, 2014

Office of Oil and Gas
Environmental Protection
Subscribed and sworn before me this 3rd day of March, 2014

My Commission Expires 11/30/16
Oil and Gas Privacy Notice

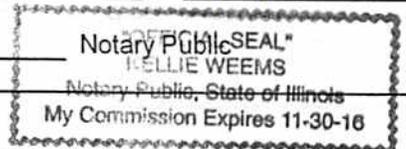

The Office of Oil and Gas processes your personal information, such as name, address and phone number, as a part of our regulatory duties. Your personal information may be disclosed to other State agencies or third parties in the normal course of business or as needed to comply with statutory or regulatory requirements, including Freedom of Information Act requests. Our office will appropriately secure your personal information. If you have any questions about our use of your personal information, please contact DEP's Chief Privacy Officer at depprivacyofficer@wv.gov

WW-2A Surface Waiver

SURFACE OWNER WAIVER

County Ritchie

Operator Murvin & Meier Oil Co
Operator well number J. E. Gum #6

INSTRUCTIONS TO SURFACE OWNERS NAMED ON PAGE WW2-A

The well operator named on page WW2A is applying for a permit from the State to do oil or gas well work. (Note: If the surface tract is owned by more than three persons, then these materials were served on you because your name appeared on the Sheriff's tax ticket on the land or because you actually occupy the surface tract. In either case, you may be the only owner who will actually receive these materials.) See Chapter 22 of the West Virginia Code. Well work permits are valid for 24 months. If you do not own any interest in the surface tract, please forward these materials to the true owner immediately if you know who it is. Also, please notify the well operator and the Office of Oil and Gas.

NOTE: YOU ARE NOT REQUIRED TO FILE ANY COMMENT.

WHERE TO FILE COMMENTS AND OBTAIN ADDITIONAL INFORMATION:

Chief, Office of Oil and Gas
Department of Environmental Protection
601 57th St. SE
Charleston, WV 25304
(304) 926-0450

Time Limits and methods for filing comments. The law requires these materials to be served on or before the date the operator files his Application. You have **FIFTEEN (15) DAYS** after the filing date to file your comments. Comments must be filed in person or received in the mail by the Chief's office by the time stated above. You may call the Chief's office to be sure of the date. Check with your postmaster to ensure a adequate delivery time or to arrange special expedited handling. If you have been contacted by the well operator and you have signed a "voluntary statement of no objection" to the planned work described in these materials, then the permit may be issued at any time.

Comments must be in writing. Your comments must include your name, address and telephone number, the well operator's name and well number and the approximate location of the proposed well site including district and county from the application. You may add other documents, such as sketches, maps or photographs to support your comments.

The Chief has the power to deny or condition a well work permit based on comments on the following grounds:

- 1) The proposed well work will constitute a hazard to the safety of persons.
- 2) The soil erosion and sediment control plan is not adequate or effective;
- 3) Damage would occur to publicly owned lands or resources;
- 4) The proposed well work fails to protect fresh water sources or supplies;
- 5) The applicant has committed a substantial violation of a previous permit or a substantial violation of one or more of the rules promulgated under Chapter 22, and has failed to abate or seek review of the violation..."

If you want a copy of the permit as it is issued or a copy of the order denying the permit, you should request a copy from the Chief.

List of Water Testing Laboratories. The Office maintains a list of water testing laboratories which you can hire to test your water to establish water quality prior to and after drilling. Contact the Chief to obtain a copy.

VOLUNTARY STATEMENT OF NO OBJECTION

I hereby state that I have read the instructions to surface owners and that I have received copies of a Notice and Application for a Well Work Permit on Form WW2-A, and attachments consisting of pages 1 through ___ including a work order on Form WW2-B, a survey plat, and a soil and erosion plan, all for proposed well work on my surface land as described therein.

I further state that I have no objection to the planned work described in these materials, and I have no objection to a permit being issued on those materials.

FOR EXECUTION BY A NATURAL PERSON

FOR EXECUTION BY A CORPORATION, ETC.

Russell G Beall by
Donna Beall, Bishop, POA Date 3/26/14
Signature

Company Name _____
By _____
Its _____ Date _____

DONNA BEALL-BISHOP

Print Name

Signature

Date

5210158

Office of Oil and Gas
WV Dept. of Environmental Protection

MAY 14 2014

Received



DALEN SCHLABACH
5521 TOWNSHIP RD. 336
MILLERSBURG, OH 44654

SLS SMITH LAND SURVEYING, INC.
P.O. BOX 150, GLENVILLE, WV 26351

7013 1710 0001 2370 2676



GERMANY MAIL™



NOAH AND EMMA YODER
4208 SR. 557
MILLERSBURG, OH 44654

SLS SMITH LAND SURVEYING, INC.
P.O. BOX 150, GLENVILLE, WV 26351

7013 1710 0001 2370 4878



GERMANY MAIL™

8510125

SENDER: COMPLETE THIS SECTION	COMPLETE THIS SECTION ON DELIVERY	
<ul style="list-style-type: none"> Complete items 1, 2, and 3. Also complete item 4 if Restricted Delivery is desired. Print your name and address on the reverse so that we can return the card to you. Attach this card to the back of the mailpiece, or on the front if space permits. 	A. Signature <input checked="" type="checkbox"/> <i>Dalen R. Schlabach</i> <input type="checkbox"/> Agent <input type="checkbox"/> Addressee	
	B. Received by (Printed Name) <i>Rhonda Schlabach</i>	C. Date of Delivery <i>3/22/14</i>
1. Article Addressed to: <div style="border: 1px solid black; padding: 5px; width: fit-content;"> Dalen R. Schlabach ✓ 5521 Township Road 336 Millersburg OH 44654 </div>	D. Is delivery address different from item 1? <input type="checkbox"/> Yes If YES, enter delivery address below: <input type="checkbox"/> No	
2. Article Number (Transfer from service label)	7013 1090 0001 8665 5158	
PS Form 3811, July 2013 Domestic Return Receipt		

SENDER: COMPLETE THIS SECTION	COMPLETE THIS SECTION ON DELIVERY	
<ul style="list-style-type: none"> Complete items 1, 2, and 3. Also complete item 4 if Restricted Delivery is desired. Print your name and address on the reverse so that we can return the card to you. Attach this card to the back of the mailpiece, or on the front if space permits. 	A. Signature <input checked="" type="checkbox"/> <i>Step</i> <input type="checkbox"/> Agent <input type="checkbox"/> Addressee	
	B. Received by (Printed Name) <i>Donald Bishop</i>	C. Date of Delivery
1. Article Addressed to: <div style="border: 1px solid black; padding: 5px; width: fit-content;"> Donna Beall-Bishop ✓ 2443 Blue Crab Court Sanibel, FL 33957 </div>	D. Is delivery address different from item 1? <input type="checkbox"/> Yes If YES, enter delivery address below: <input type="checkbox"/> No	
2. Article Number (Transfer from service label)	7013 1090 0001 8665 5141	
PS Form 3811, July 2013 Domestic Return Receipt		

Received

MAY 14 2014

Office of Oil and Gas
WV Dept. of Environmental Protection

85210158

SENDER: COMPLETE THIS SECTION

Complete items 1, 2, and 3. Also complete item 4 if Restricted Delivery is desired.
 Print your name and address on the reverse so that we can return the card to you.
 Attach this card to the back of the mailpiece, or on the front if space permits.

1. Article Addressed to:
 ROBERT MOSS
 1071 CONGRESS RD
 BELPRE, OH 45714

2. Article Number (Transfer from service label) 7013 1710 0001 2370 2539
 PS Form 3811, February 2004

3. Service Type
 Certified Mail
 Registered
 Insured Mail
 Express Mail
 Return Receipt for Merchandise
 C.O.D.

4. Restricted Delivery? (Extra Fee) Yes

COMPLETE THIS SECTION ON DELIVERY

A. Signature
 X *Robert Yoder*

B. Received by (Printed Name) C. Date of Delivery
 NOAH AND EMMA YODER 3/12/14

D. Is delivery address different from item 1? Yes
 If YES, enter delivery address below: No

SENDER: COMPLETE THIS SECTION

Complete items 1, 2, and 3. Also complete item 4 if Restricted Delivery is desired.
 Print your name and address on the reverse so that we can return the card to you.
 Attach this card to the back of the mailpiece, or on the front if space permits.

1. Article Addressed to:
 BILLY JOE JR AND JUDY JOHNSON
 3158 BEAN RIDGE ROAD
 SMITHVILLE, WV 26178

2. Article Number (Transfer from service label) 7013 1710 0001 2370 4861
 PS Form 3811, February 2004

3. Service Type
 Certified Mail
 Registered
 Insured Mail
 Express Mail
 Return Receipt for Merchandise
 C.O.D.

4. Restricted Delivery? (Extra Fee) Yes

COMPLETE THIS SECTION ON DELIVERY

A. Signature
 X *Judy Johnson*

B. Received by (Printed Name) C. Date of Delivery
 JUDY JOHNSON 3/13/14

D. Is delivery address different from item 1? Yes
 If YES, enter delivery address below: No

SENDER: COMPLETE THIS SECTION

Complete items 1, 2, and 3. Also complete item 4 if Restricted Delivery is desired.
 Print your name and address on the reverse so that we can return the card to you.
 Attach this card to the back of the mailpiece, or on the front if space permits.

1. Article Addressed to:
 ROBERT MOSS
 1071 CONGRESS RD
 BELPRE, OH 45714

2. Article Number (Transfer from service label) 7013 1710 0001 2370 2539
 PS Form 3811, February 2004

3. Service Type
 Certified Mail
 Registered
 Insured Mail
 Express Mail
 Return Receipt for Merchandise
 C.O.D.

4. Restricted Delivery? (Extra Fee) Yes

COMPLETE THIS SECTION ON DELIVERY

A. Signature
 X *Robert Yoder*

B. Received by (Printed Name) C. Date of Delivery
 NOAH AND EMMA YODER 3/12/14

D. Is delivery address different from item 1? Yes
 If YES, enter delivery address below: No

SENDER: COMPLETE THIS SECTION

Complete items 1, 2, and 3. Also complete item 4 if Restricted Delivery is desired.
 Print your name and address on the reverse so that we can return the card to you.
 Attach this card to the back of the mailpiece, or on the front if space permits.

1. Article Addressed to:
 NOAH AND EMMA YODER
 2408 SR. 557
 MILLERSBURG, OH 44654

2. Article Number (Transfer from service label) 7013 1710 0001 2370 4878
 PS Form 3811, February 2004

3. Service Type
 Certified Mail
 Registered
 Insured Mail
 Express Mail
 Return Receipt for Merchandise
 C.O.D.

4. Restricted Delivery? (Extra Fee) Yes

COMPLETE THIS SECTION ON DELIVERY

A. Signature
 X *Robert Yoder*

B. Received by (Printed Name) C. Date of Delivery
 NOAH AND EMMA YODER 3/12/14

D. Is delivery address different from item 1? Yes
 If YES, enter delivery address below: No

SENDER: COMPLETE THIS SECTION

Complete items 1, 2, and 3. Also complete item 4 if Restricted Delivery is desired.
 Print your name and address on the reverse so that we can return the card to you.
 Attach this card to the back of the mailpiece, or on the front if space permits.

1. Article Addressed to:
 NOAH AND EMMA YODER
 2408 SR. 557
 MILLERSBURG, OH 44654

2. Article Number (Transfer from service label) 7013 1710 0001 2370 4861
 PS Form 3811, February 2004

3. Service Type
 Certified Mail
 Registered
 Insured Mail
 Express Mail
 Return Receipt for Merchandise
 C.O.D.

4. Restricted Delivery? (Extra Fee) Yes

COMPLETE THIS SECTION ON DELIVERY

A. Signature
 X *Robert Yoder*

B. Received by (Printed Name) C. Date of Delivery
 NOAH AND EMMA YODER 3/12/14

D. Is delivery address different from item 1? Yes
 If YES, enter delivery address below: No

SENDER: COMPLETE THIS SECTION

Complete items 1, 2, and 3. Also complete item 4 if Restricted Delivery is desired.
 Print your name and address on the reverse so that we can return the card to you.
 Attach this card to the back of the mailpiece, or on the front if space permits.

1. Article Addressed to:
 NOAH AND EMMA YODER
 2408 SR. 557
 MILLERSBURG, OH 44654

2. Article Number (Transfer from service label) 7013 1710 0001 2370 4878
 PS Form 3811, February 2004

3. Service Type
 Certified Mail
 Registered
 Insured Mail
 Express Mail
 Return Receipt for Merchandise
 C.O.D.

4. Restricted Delivery? (Extra Fee) Yes

COMPLETE THIS SECTION ON DELIVERY

A. Signature
 X *Robert Yoder*

B. Received by (Printed Name) C. Date of Delivery
 NOAH AND EMMA YODER 3/12/14

D. Is delivery address different from item 1? Yes
 If YES, enter delivery address below: No

SENDER: COMPLETE THIS SECTION

Complete items 1, 2, and 3. Also complete item 4 if Restricted Delivery is desired.
 Print your name and address on the reverse so that we can return the card to you.
 Attach this card to the back of the mailpiece, or on the front if space permits.

1. Article Addressed to:
 NOAH AND EMMA YODER
 2408 SR. 557
 MILLERSBURG, OH 44654

2. Article Number (Transfer from service label) 7013 1710 0001 2370 4861
 PS Form 3811, February 2004

3. Service Type
 Certified Mail
 Registered
 Insured Mail
 Express Mail
 Return Receipt for Merchandise
 C.O.D.

4. Restricted Delivery? (Extra Fee) Yes

COMPLETE THIS SECTION ON DELIVERY

A. Signature
 X *Robert Yoder*

B. Received by (Printed Name) C. Date of Delivery
 NOAH AND EMMA YODER 3/12/14

D. Is delivery address different from item 1? Yes
 If YES, enter delivery address below: No

Office of Oil and Gas
 WV Dept. of Environmental Protection
 Received
 MAY 14 2014

5210158

Office of Oil and Gas
WV Dept. of Environmental Protection

MAY 14 2014

Received

COMPLETE THIS SECTION ON DELIVERY

A. Signature Agent
 Addressee

B. Received by (Printed Name) C. Date of Delivery
 [Signature] 2/19/14

D. Is delivery address different from item 1? Yes
 if YES, enter delivery address below: No

3. Service Type
 Certified Mail Express Mail
 Registered Return Receipt for Merchandise
 Insured Mail C.O.D.

4. Restricted Delivery? (Extra Fee) Yes

SENDER: COMPLETE THIS SECTION

- Complete items 1, 2, and 3. Also complete item 4 if Restricted Delivery is desired.
- Print your name and address on the reverse so that we can return the card to you.
- Attach this card to the back of the mailpiece, or on the front if space permits.

1. Article Addressed to:
 RUSSELL BEALL
 2443 BLUE CRAB CT
 SANIBEL, FL 33957

2. Article Number:
 (Transfer from service label) 7013 1710 0001 2370 2607

PS Form 3811, February 2004 Domestic Return Receipt

102595-02-M-1540

**INFORMATION SUPPLIED UNDER WEST VIRGINIA CODE
Chapter 22, Article 6, Section 8(d)
IN LIEU OF FILING LEASE(S) AND OTHER CONTINUING CONTRACT(S)**

Under the oath required to make the verification on page 1 of this Notice and Application, I depose and say that I am the person who signed the Notice and Application for the Applicant, and that -

- (1) the tract of land is the same tract described in this Application, partly or wholly depicted in the accompanying plat, and described in the Construction and Reclamation Plan;
- (2) the parties and recordation data (if recorded) for lease(s) or other continuing contract(s) by which the Applicant claims the right to extract, produce or market the oil or gas are as follows:

Grantor, Lessor, etc.	Grantee, Lessee, etc.	Royalty	Book/Page
Paul S. Lawrence Atty-In-Fact	J. B. Westfall		
Ruby and Everett Maxwell	J. B. Westfall		
Mary and J. Edgar Wallace	J. B. Westfall		
W. J. Parks	J. B. Westfall	1/8	88/309
J. B. Westfall	Alah Rexroad		Sole Heir
Alah and John Rexroad	Francis E. Cain	Assign.	100/457
Francis E. Cain	Murvin & Meier Oil Co.	Farmout	269/550

**Acknowledgement of Possible Permitting/Approval
In Addition to the Office of Oil and Gas**

The permit applicant for the proposed well work addressed in this application hereby acknowledges the possibility of the need for permits and/or approvals from local, state, or federal entities in addition to the DEP, Office of Oil and Gas, including but not limited to the following:

- WV Division of Water and Waste Management
- WV Division of Natural Resources WV Division of Highways
- U.S. Army Corps of Engineers
- U.S. Fish and Wildlife Service
- County Floodplain Coordinator

Received

MAY 14 2014

Office of Oil and Gas
WV Dept. of Environmental Protection

The applicant further acknowledges that any Office of Oil and Gas permit in no way overrides, replaces, or nullifies the need for other permits/approvals that may be necessary and further affirms that all needed permits/approvals should be acquired from the appropriate authority before the affected activity is initiated.


Well Operator:
By:
Its:

Murvin and Meier Oil Co
Kate M. Blackford
Kate M. Blackford ERP

WATER SAMPLES

page of

J.E. GUM LEASE WELL NO.6

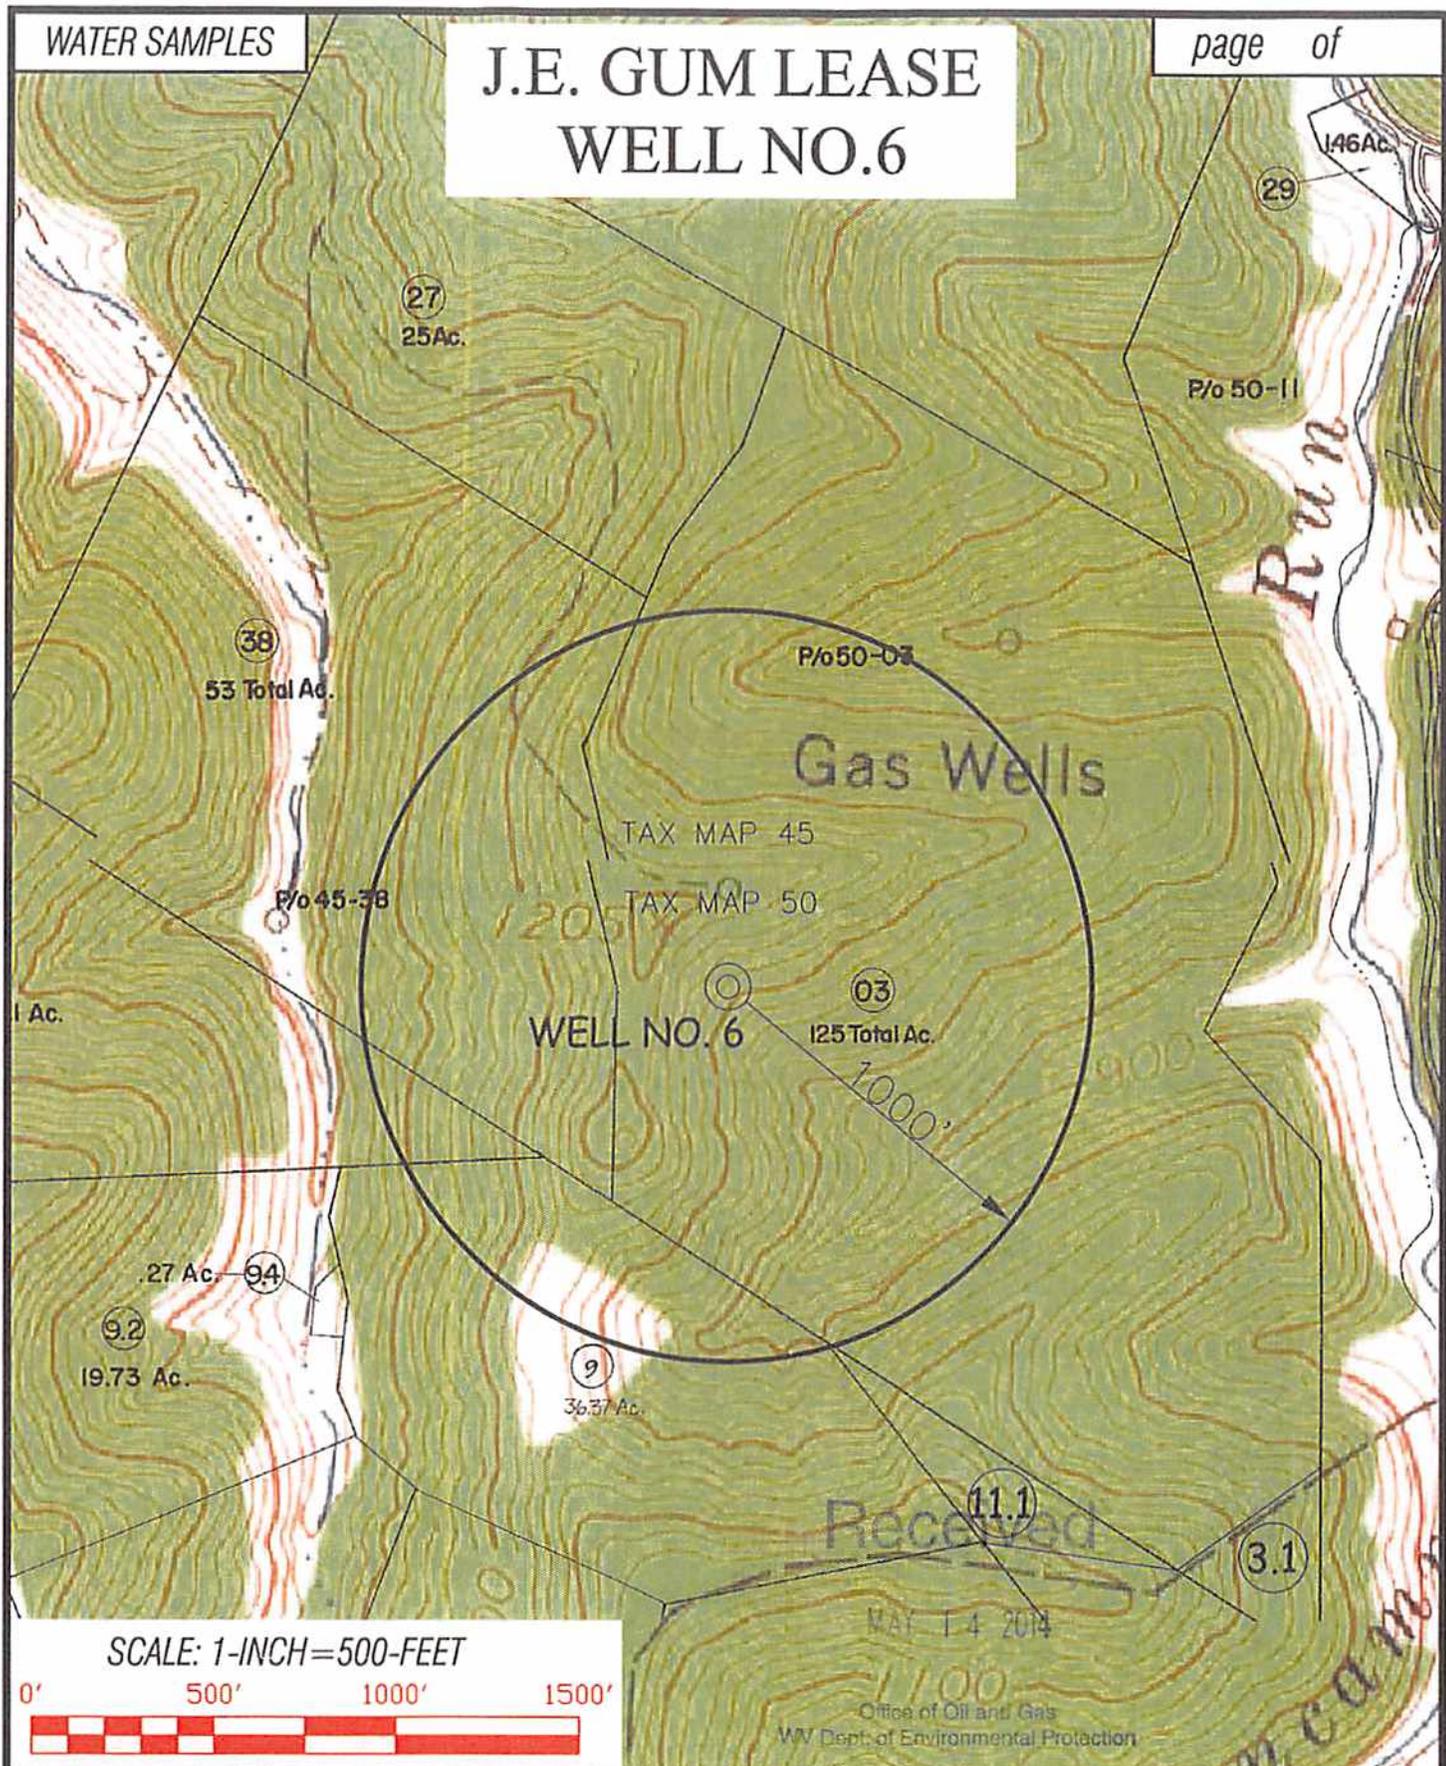

SCALE: 1-INCH=500-FEET



Received
MAY 14 2014
Office of Oil and Gas
WV Dept. of Environmental Protection

Professional Energy Consultants
DIVISION OF SMITHLAND SURVEYING, INC.



SURVEYORS
ENGINEERS
ENVIRONMENTAL
PROJECT MGMT.

(304) 402 1634
WWW.SLSURVEYS.COM

DRAWN BY: K.D.W. FILE NO: 7449 DATE: 05/05/14 CADD FILE: 7449WS6.DWG

TOPO SECTION OF:
SMITHVILLE, WV 7.5' QUAD.


COUNTY	DISTRICT	TAX MAP-PARCEL NO.
RITCHIE	MURPHY	50-03

OPERATOR:
MURVIN & MEIER OIL CO.
P.O. BOX 396
OLNEY, IL 62450

WATER SAMPLES

page of

J.E. GUM LEASE WELL NO.6

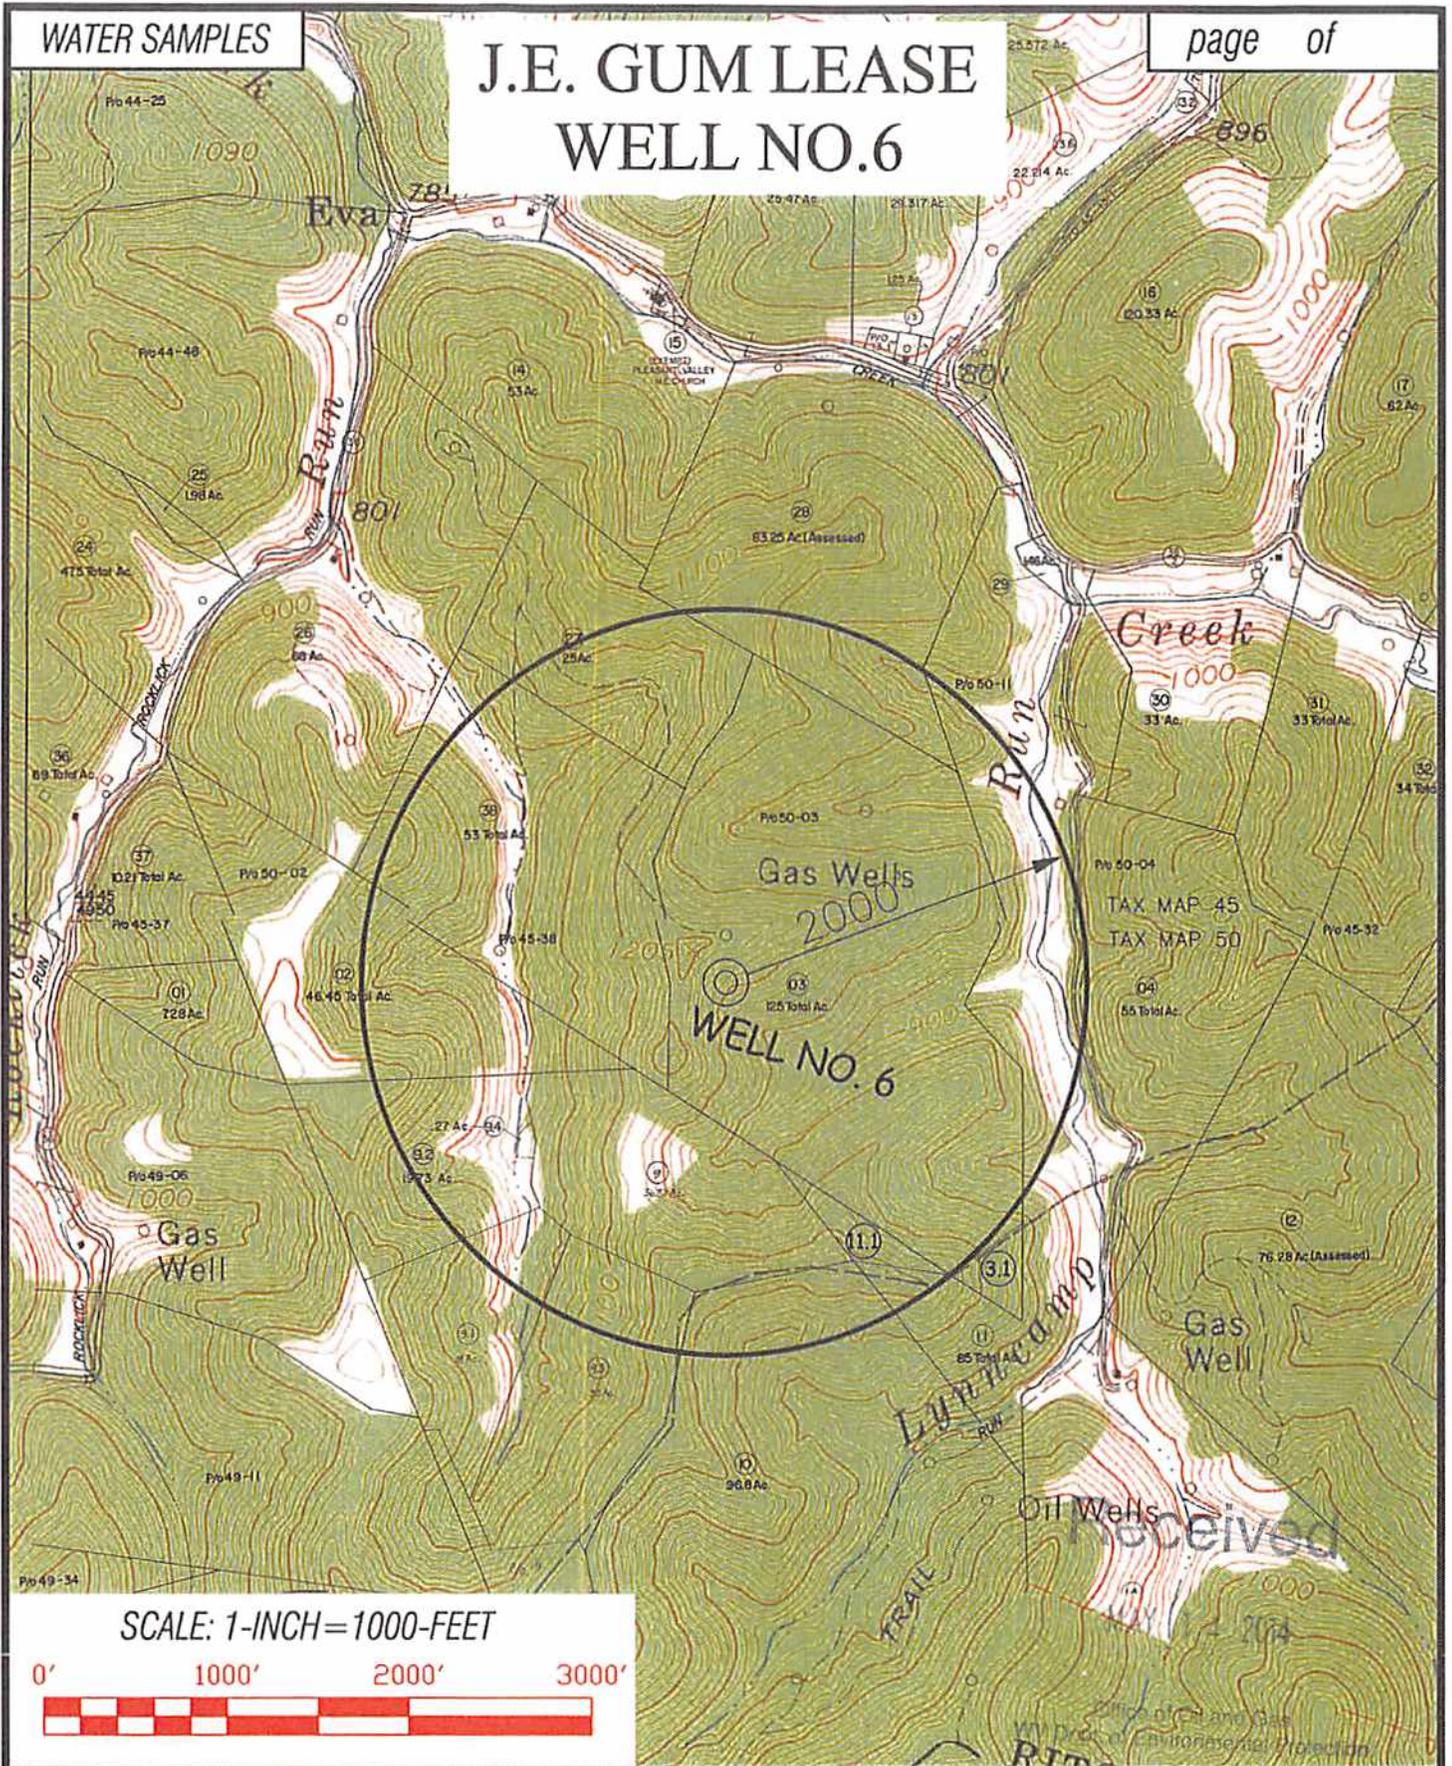

SCALE: 1-INCH=1000-FEET



Professional Energy Consultants
ADVISOR OF SMITHLAND SURVEYING, INC.



SURVEYORS
ENGINEERS
ENVIRONMENTAL
PROJECT MGMT.

(304) 482-9834
WWW.SLSURVEYS.COM

DRAWN BY: K.D.W. FILE NO: 7449 DATE: 05/05/14 CADD FILE: 7449WS6.DWG

TOPO SECTION OF:
SMITHVILLE, WV 7.5' QUAD.

COUNTY	DISTRICT	TAX MAP-PARCEL NO.
RITCHIE	MURPHY	50-03

OPERATOR:
MURVIN & MEIER OIL CO.
P.O. BOX 396
OLNEY, IL 62450

STATE OF WEST VIRGINIA
DEPARTMENT OF ENVIRONMENTAL PROTECTION
OFFICE OF OIL AND GAS

FLUIDS/ CUTTINGS DISPOSAL & RECLAMATION PLAN

Operator Name Murvin & Meler Oil Company OP Code 307980

Watershed (HUC 10) Lyncoamp Run Quadrangle Smithville 7.5'

Elevation 1072' County Ritchie District Murphy

Do you anticipate using more than 5,000 bbls of water to complete the proposed well work? Yes _____ No X

Will a pit be used for drill cuttings? Yes X No _____

If so, please describe anticipated pit waste: Drill water and various formation cuttings

Will a synthetic liner be used in the pit? Yes X No _____ If so, what ml.? 8 20 ml.

Proposed Disposal Method For Treated Pit Wastes:

- Land Application
- _____ Underground Injection (UIC Permit Number _____)
- _____ Reuse (at API Number _____)
- _____ Off Site Disposal (Supply form WW-9 for disposal location)
- _____ Other (Explain _____)

Will closed loop system be used? No

Drilling medium anticipated for this well? Air, freshwater, oil based, etc. Air

-If oil based, what type? Synthetic, petroleum, etc. _____

Additives to be used in drilling medium? Soap

Drill cuttings disposal method? Leave in pit, landfill, removed offsite, etc. Leave in Pit

-If left in pit and plan to solidify what medium will be used? (cement, lime, sawdust) _____

-Landfill or offsite name/permit number? _____

I certify that I understand and agree to the terms and conditions of the GENERAL WATER POLLUTION PERMIT issued on August 1, 2005, by the Office of Oil and Gas of the West Virginia Department of Environmental Protection. I understand that the provisions of the permit are enforceable by law. Violations of any term or condition of the general permit and/or other applicable law or regulation can lead to enforcement action.

I certify under penalty of law that I have personally examined and am familiar with the information submitted on this application form and all attachments thereto and that, based on my inquiry of those individuals immediately responsible for obtaining the information, I believe that the information is true, accurate, and complete. I am aware that there are significant penalties for submitting false information, including the possibility of fine or imprisonment.

Company Official Signature Kate M. Blackford

Company Official (Typed Name) Kate M. Blackford

Company Official Title Exec. Vice-President


Received

MAY 14 2014


Subscribed and sworn before me this 3rd day of March 2014

Rebecca Weems


My commission expires 11/30/16

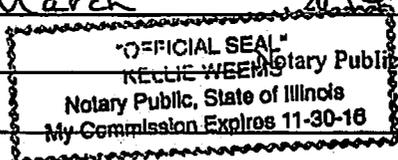

Office of Oil and Gas
Dept. of Environmental Protection

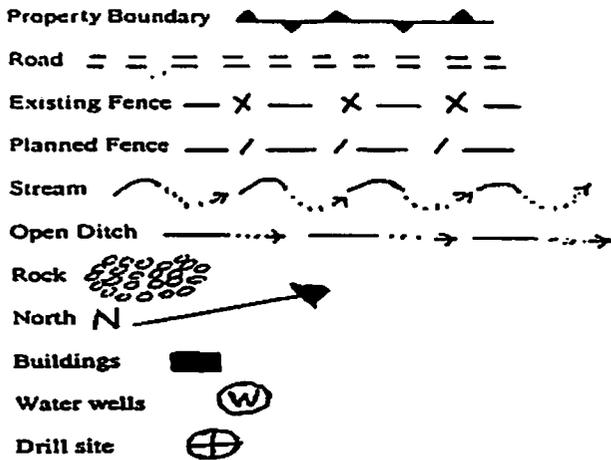

LEGEND

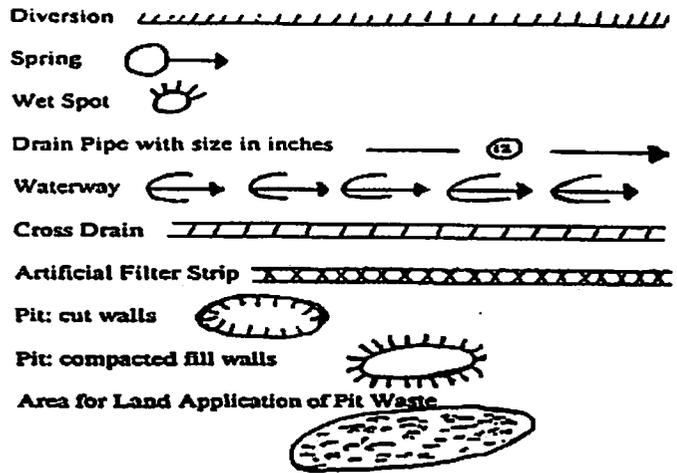

Proposed Revegetation Treatment: Acres Disturbed 1 +/- Prevegetation pH 6.0

Lime 3 Tons/acre or to correct to pH 6.5

Fertilizer (10-20-20 or equivalent) 1/3 TBN lbs/acre (500 lbs minimum)

Mulch Hay/straw 2 Tons/acre

Seed Mixtures

Area I		Area II	
Seed Type	lbs/acre	Seed Type	lbs/acre
<u>KY-31</u>	<u>40</u>	<u>Orchard Grass</u>	<u>15</u>
<u>Alsike Clover</u>	<u>5</u>	<u>Alsike Clover</u>	<u>5</u>
<u>Annual Rye</u>	<u>15</u>		

Attach:
Drawing(s) of road, location, pit and proposed area for land application.

Photocopied section of involved 7.5' topographic sheet.

Plan Approved by: Daniel W. Cum

Comments: preserve mulch all out area maintain all
OS during operations


Title: oil/gas inspector Date: 2-25-14

Field Reviewed? Yes No

J.E. GUM LEASE

NOTE

SEE ATTACHED SHEETS FOR DETAIL SKETCHES OF CUNNINGHAM M1M2 AND HELDRETH M1.

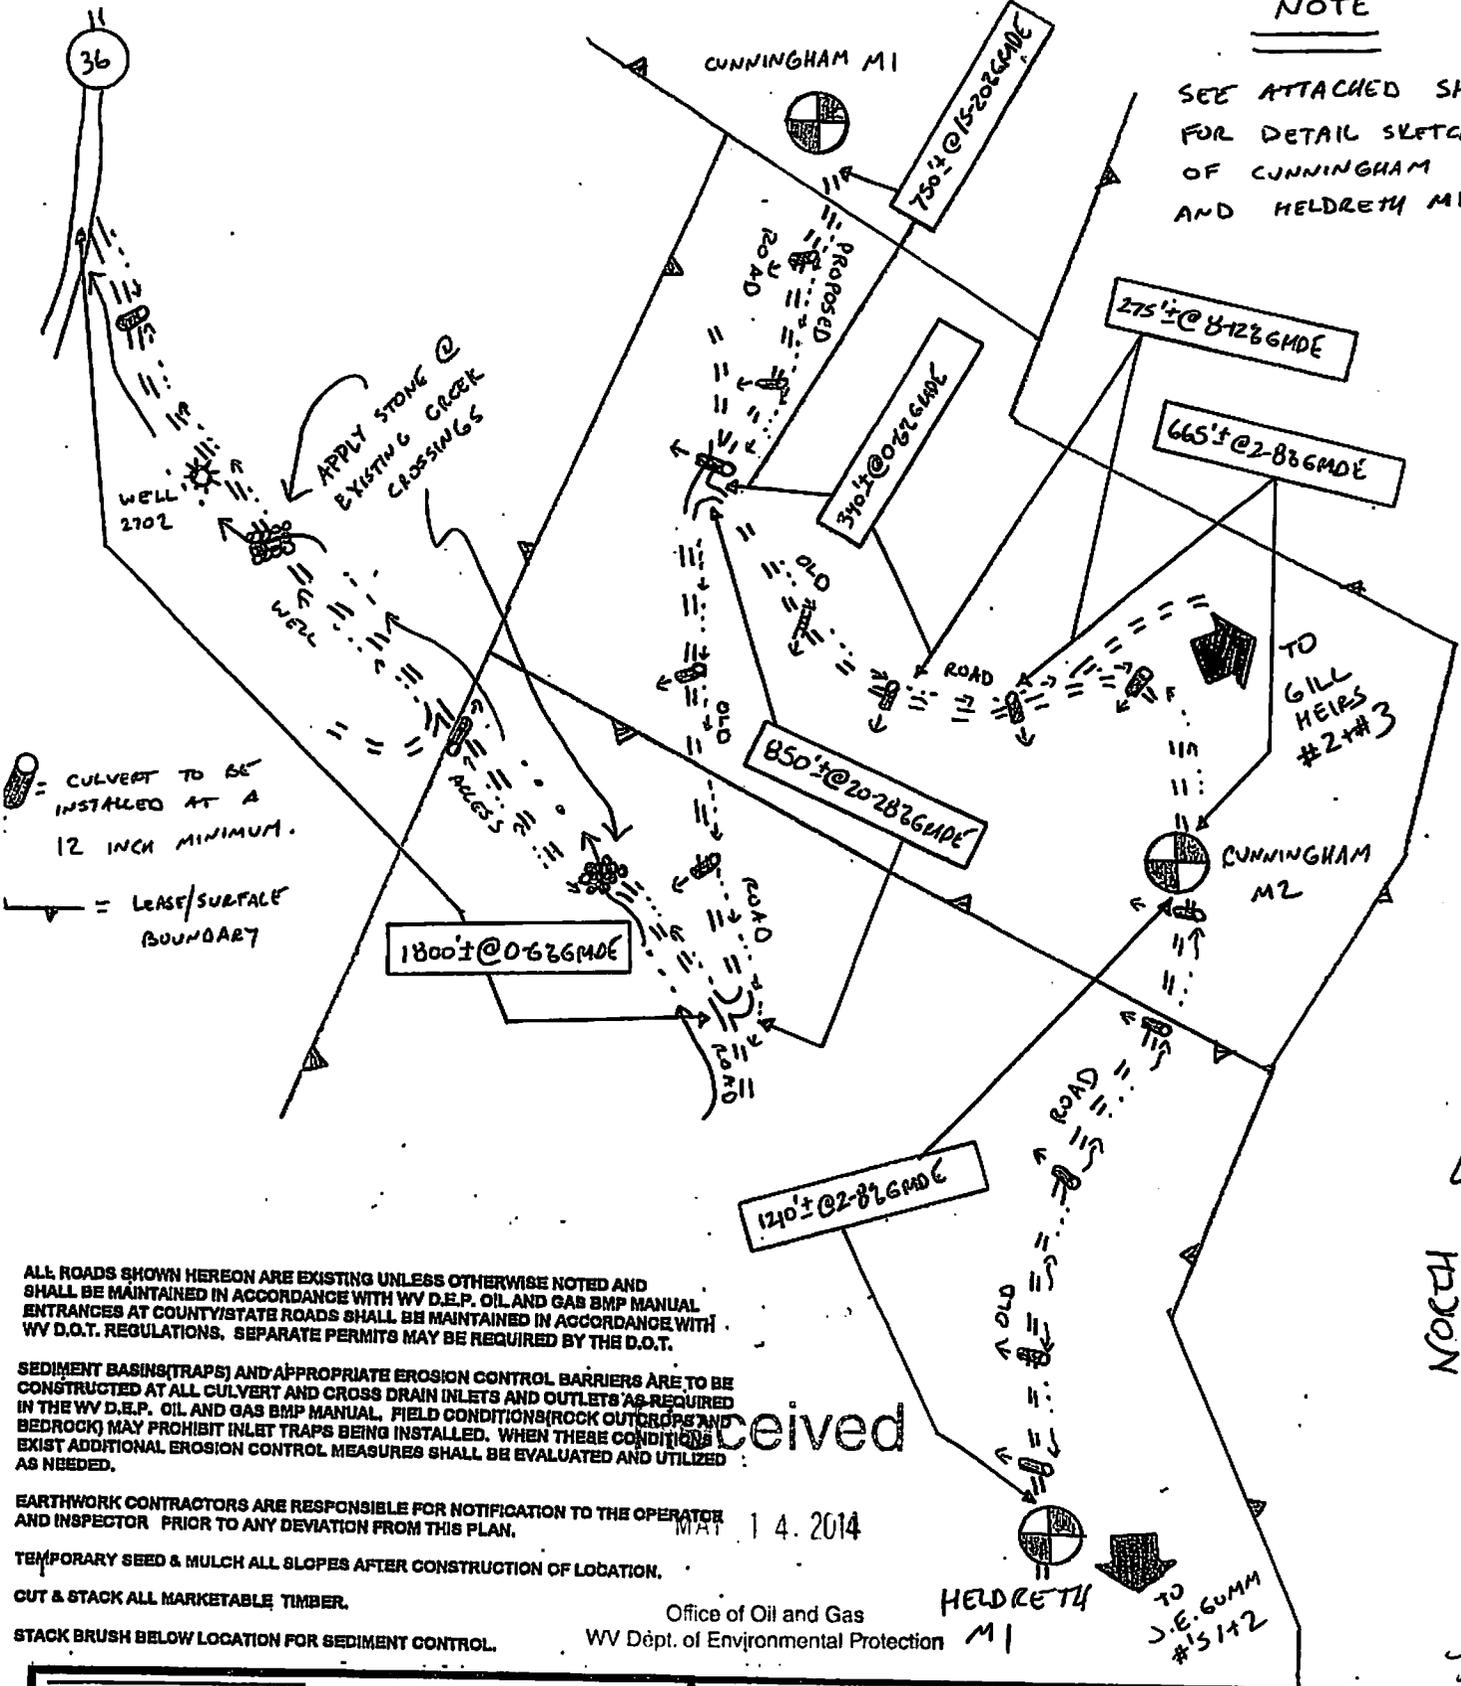

ALL ROADS SHOWN HEREON ARE EXISTING UNLESS OTHERWISE NOTED AND SHALL BE MAINTAINED IN ACCORDANCE WITH WV D.E.P. OIL AND GAS BMP MANUAL ENTRANCES AT COUNTY/STATE ROADS SHALL BE MAINTAINED IN ACCORDANCE WITH WV D.O.T. REGULATIONS. SEPARATE PERMITS MAY BE REQUIRED BY THE D.O.T.

SEDIMENT BASINS (TRAPS) AND APPROPRIATE EROSION CONTROL BARRIERS ARE TO BE CONSTRUCTED AT ALL CULVERT AND CROSS DRAIN INLETS AND OUTLETS AS REQUIRED IN THE WV D.E.P. OIL AND GAS BMP MANUAL. FIELD CONDITIONS (ROCK OUTCROPS AND BEDROCK) MAY PROHIBIT INLET TRAPS BEING INSTALLED. WHEN THESE CONDITIONS EXIST ADDITIONAL EROSION CONTROL MEASURES SHALL BE EVALUATED AND UTILIZED AS NEEDED.

EARTHWORK CONTRACTORS ARE RESPONSIBLE FOR NOTIFICATION TO THE OPERATOR AND INSPECTOR PRIOR TO ANY DEVIATION FROM THIS PLAN.

TEMPORARY SEED & MULCH ALL SLOPES AFTER CONSTRUCTION OF LOCATION.

CUT & STACK ALL MARKETABLE TIMBER.

STACK BRUSH BELOW LOCATION FOR SEDIMENT CONTROL.

MAY 14 2014

Office of Oil and Gas
WV Dept. of Environmental Protection

HELDRETH M1

TO J.E. GUM #15142


NORTH
DRAWING NOT TO SCALE

JML

SLS SMITH LAND SURVEYING, INC.
P.O. BOX 150, GLENVILLE, WV 26851

Phone (304) 462-5634 Fax 462-5656 email: sls@rtol.net
REVISED BY C.P.M. 6/26/10
DRAWN BY C.P.M. DATE 3/17/10
7448, 9449 7320
FILE NO. 7386

WELL NO. 1

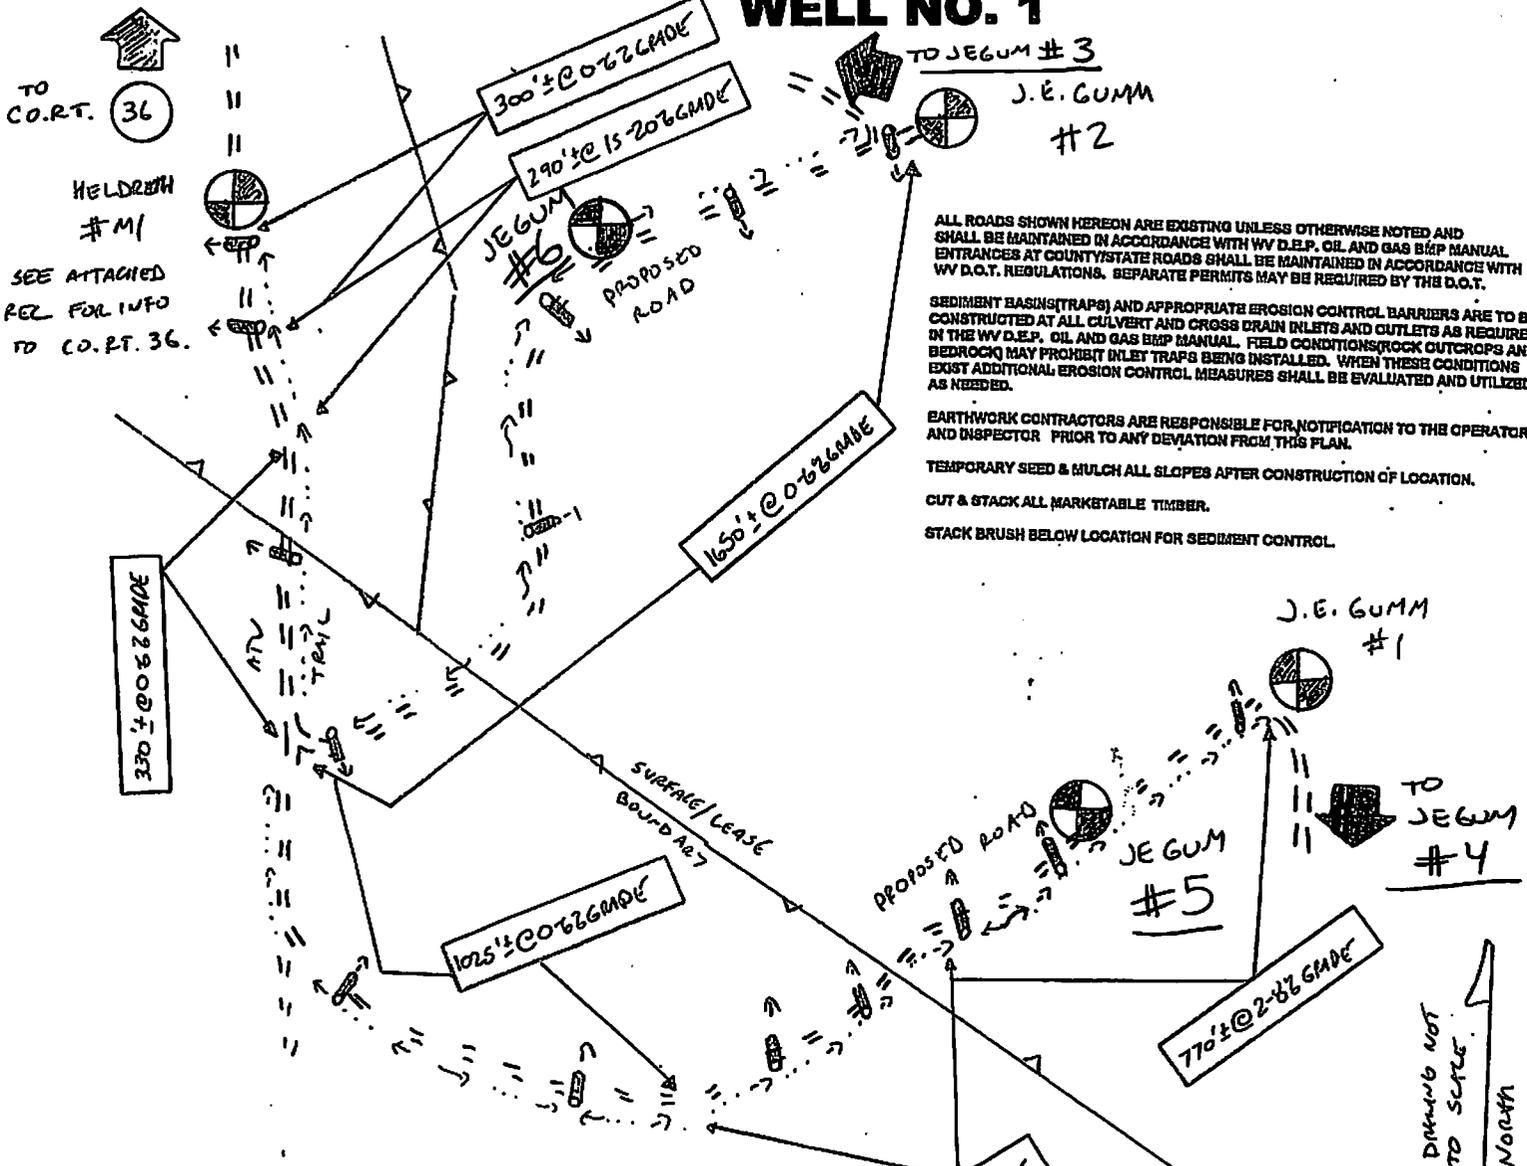

ALL ROADS SHOWN HEREON ARE EXISTING UNLESS OTHERWISE NOTED AND SHALL BE MAINTAINED IN ACCORDANCE WITH WV D.E.P. OIL AND GAS B/RP MANUAL ENTRANCES AT COUNTY/STATE ROADS SHALL BE MAINTAINED IN ACCORDANCE WITH WV D.O.T. REGULATIONS. SEPARATE PERMITS MAY BE REQUIRED BY THE D.O.T.


SEDIMENT BASINS (TRAPS) AND APPROPRIATE EROSION CONTROL BARRIERS ARE TO BE CONSTRUCTED AT ALL CULVERT AND CROSS DRAIN INLETS AND OUTLETS AS REQUIRED IN THE WV D.E.P. OIL AND GAS B/RP MANUAL. FIELD CONDITIONS/ROCK OUTCROPS AND BEDROCK MAY PROHIBIT INLET TRAPS BEING INSTALLED. WHEN THESE CONDITIONS EXIST ADDITIONAL EROSION CONTROL MEASURES SHALL BE EVALUATED AND UTILIZED AS NEEDED.

EARTHWORK CONTRACTORS ARE RESPONSIBLE FOR NOTIFICATION TO THE OPERATOR AND INSPECTOR PRIOR TO ANY DEVIATION FROM THIS PLAN.

TEMPORARY SEED & MULCH ALL SLOPES AFTER CONSTRUCTION OF LOCATION.

CUT & STACK ALL MARKETABLE TIMBER.

STACK BRUSH BELOW LOCATION FOR SEDIMENT CONTROL.

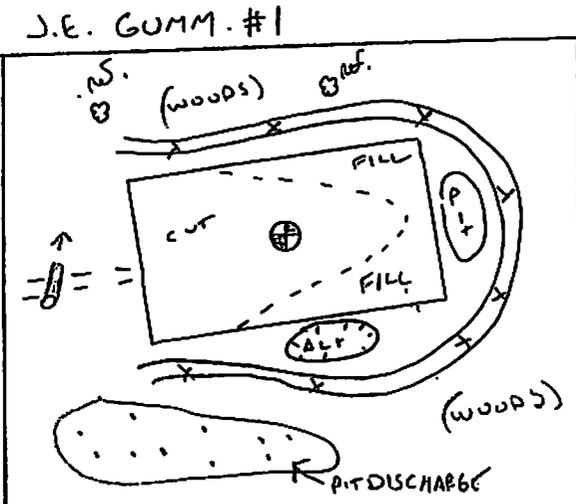


⊕ = CULVERT TO BE INSTALLED AT 12 INCH MINIMUM

Received

MAY 14 2014

Office of Oil and Gas

WV Dept. of Environmental Protection

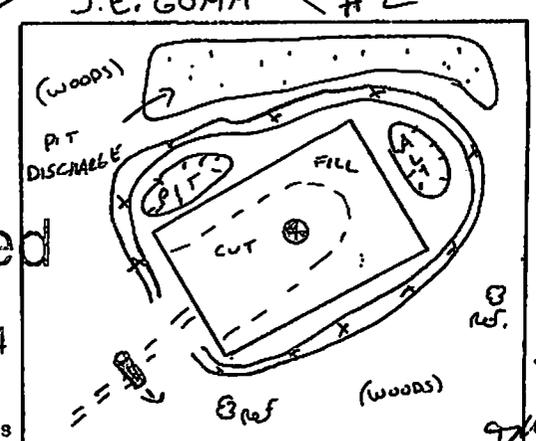

SLS SMITH LAND SURVEYING, INC.


P.O. BOX 150, GLENVILLE, WV 26351

Phone (304) 462-5634 Fax 462-5656 email: sls@rtol.net

Revised BY C.P.M. DATE 9/19/13
 DRAWN BY C.P.M. DATE 6/26/10 FILE NO. 7449

J.E. GUM LEASE WELL NO. 6

NORTH
DRAWING NOT TO SCALE

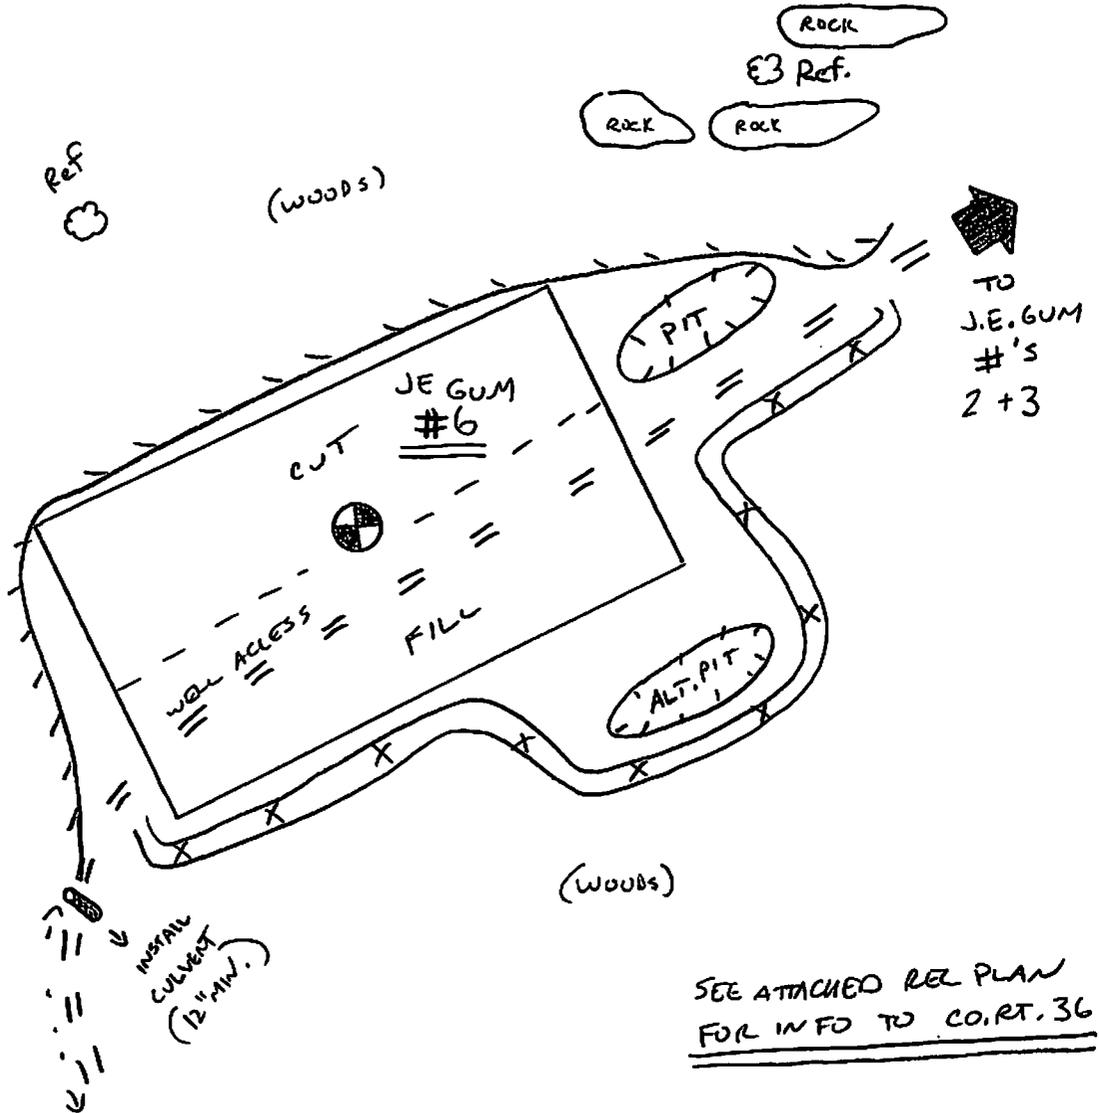

SEE ATTACHED REL PLAN
FOR INFO TO CO. RT. 36

Received

MAY 14 2014

Office of Oil and Gas
WV Dept. of Environmental Protection

ALL ROADS SHOWN HEREON ARE EXISTING UNLESS OTHERWISE NOTED AND SHALL BE MAINTAINED IN ACCORDANCE WITH WV D.E.P., OIL AND GAS B&P MANUAL ENTRANCES AT COUNTY/STATE ROADS SHALL BE MAINTAINED IN ACCORDANCE WITH WV D.O.T. REGULATIONS. SEPARATE PERMITS MAY BE REQUIRED BY THE D.O.T.

SEDIMENT BASINS (TRAPS) AND APPROPRIATE EROSION CONTROL BARRIERS ARE TO BE CONSTRUCTED AT ALL CULVERT AND CROSS DRAIN INLETS AND OUTLETS AS REQUIRED BY THE WV D.E.P., OIL AND GAS B&P MANUAL. FIELD CONDITIONS (ROCK OUTCROPS AND BEDROCK) MAY PROHIBIT INLET TRAPS BEING INSTALLED. WHEN THESE CONDITIONS EXIST ADDITIONAL EROSION CONTROL MEASURES SHALL BE EVALUATED AND UTILIZED AS NEEDED.

EARTHWORK CONTRACTORS ARE RESPONSIBLE FOR NOTIFICATION TO THE OPERATOR AND INSPECTOR PRIOR TO ANY DEVIATION FROM THIS PLAN.

TEMPORARY SEED & MULCH ALL SLOPES AFTER CONSTRUCTION OF LOCATION.

CUT & STACK ALL MARKETABLE TIMBER.

STACK BRUSH BELOW LOCATION FOR SEDIMENT CONTROL.


YML

SLS SMITH LAND SURVEYING, INC.

P.O. BOX 150 GLENVILLE, WV. 26351


Phone: (304) 462-5634 Fax: 462-5656 email: sls@slssurveys.com

DRAWN BY C.P.M. DATE 9/19/13 FILE NO. 7449

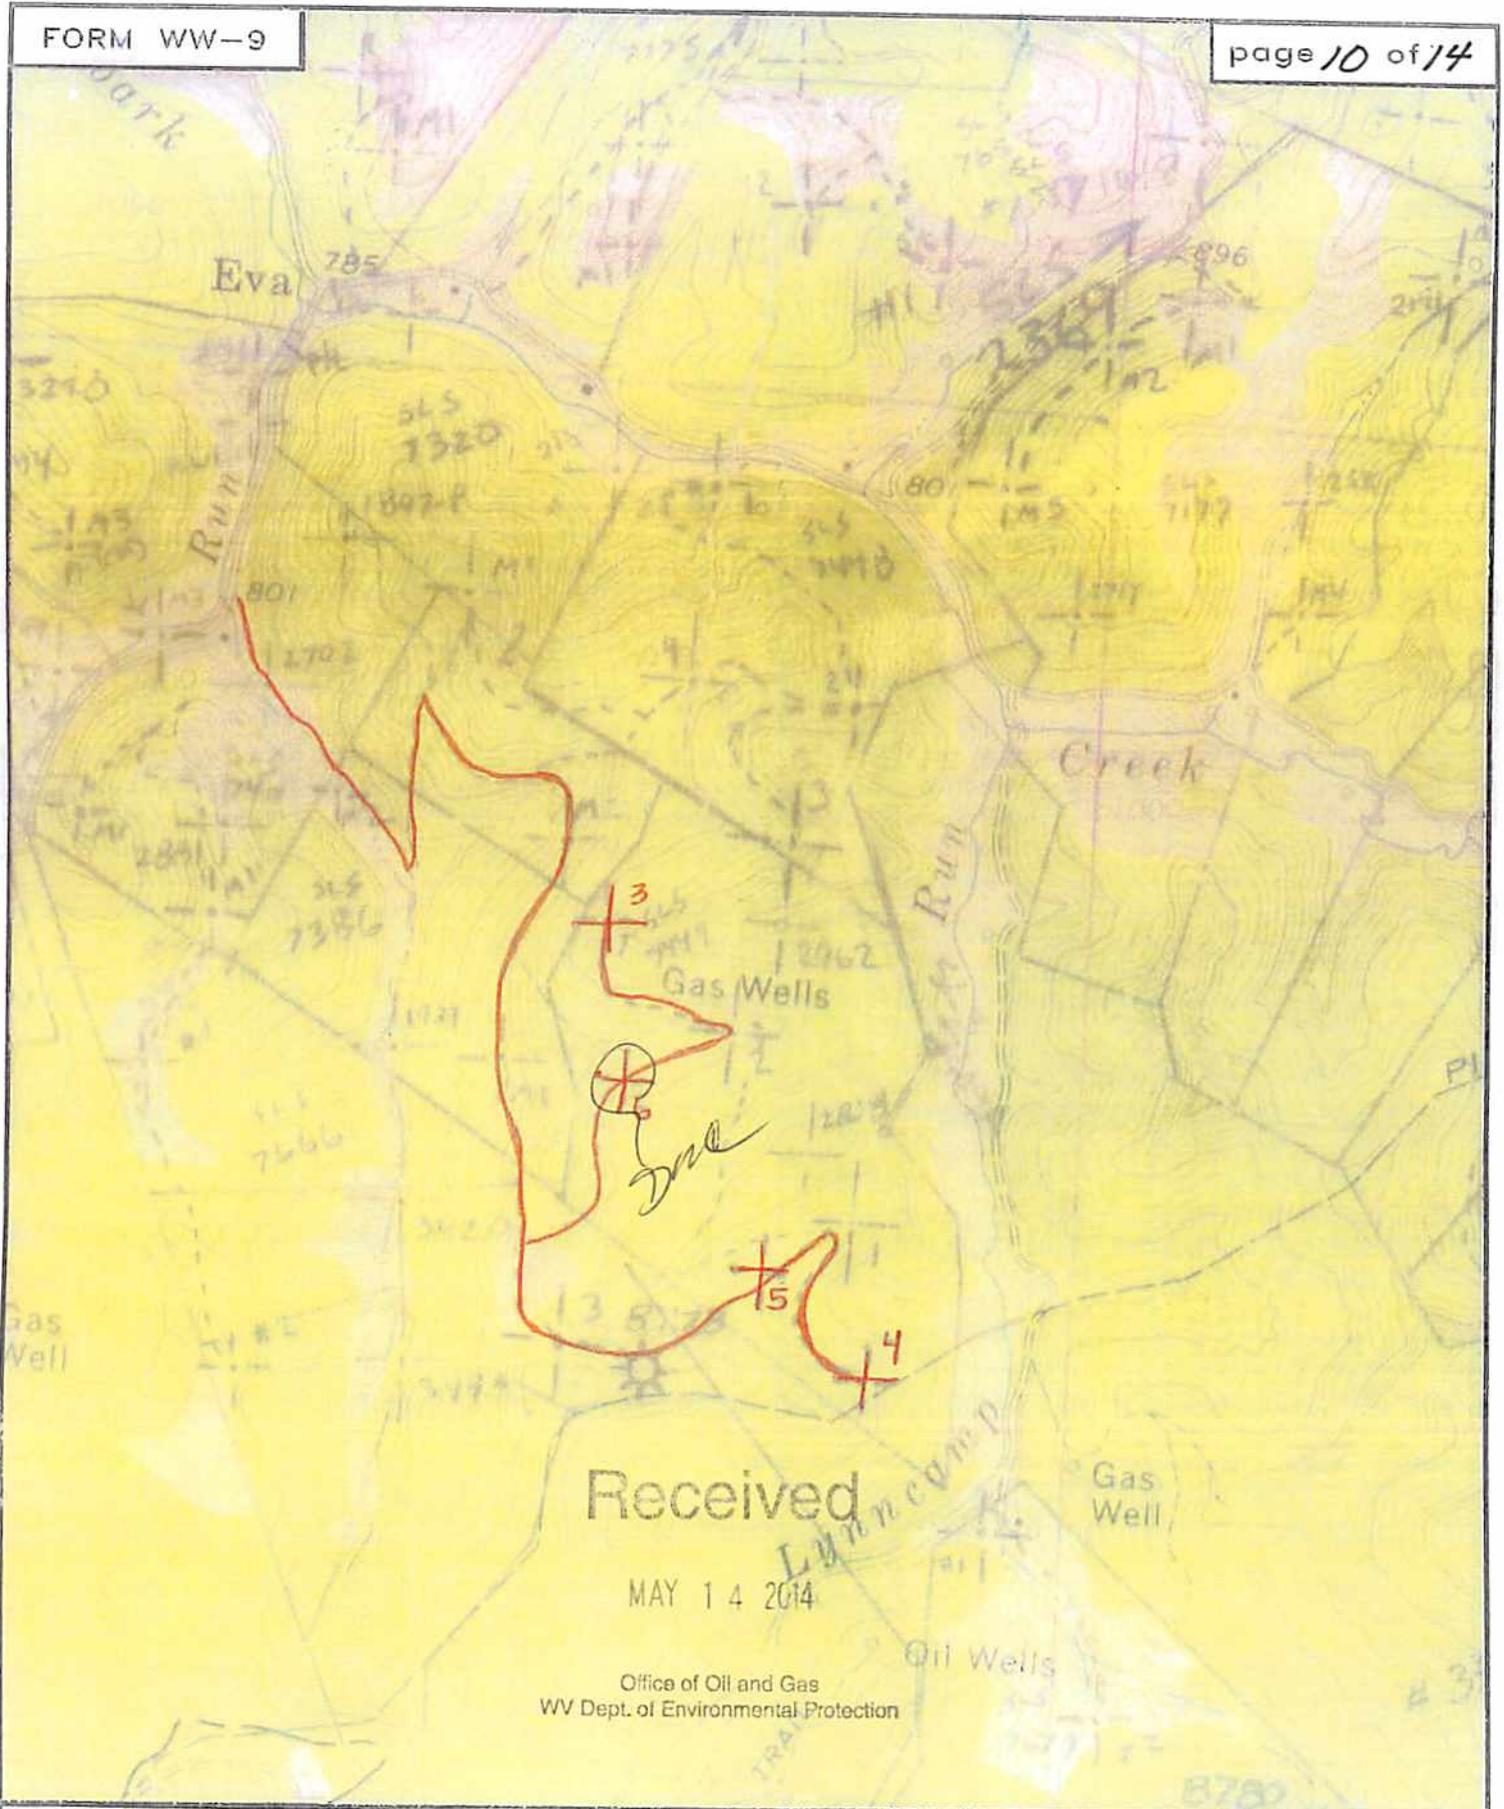

SLS
 SMITH LAND SURVEYING
 P.O BOX 150 GLENVILLE, WV. 26351

TOPO SECTION OF SMITHVILLE 7.5'
 FILE NO. 7449 DATE 9/26/13 SCALE 1"=1,000'

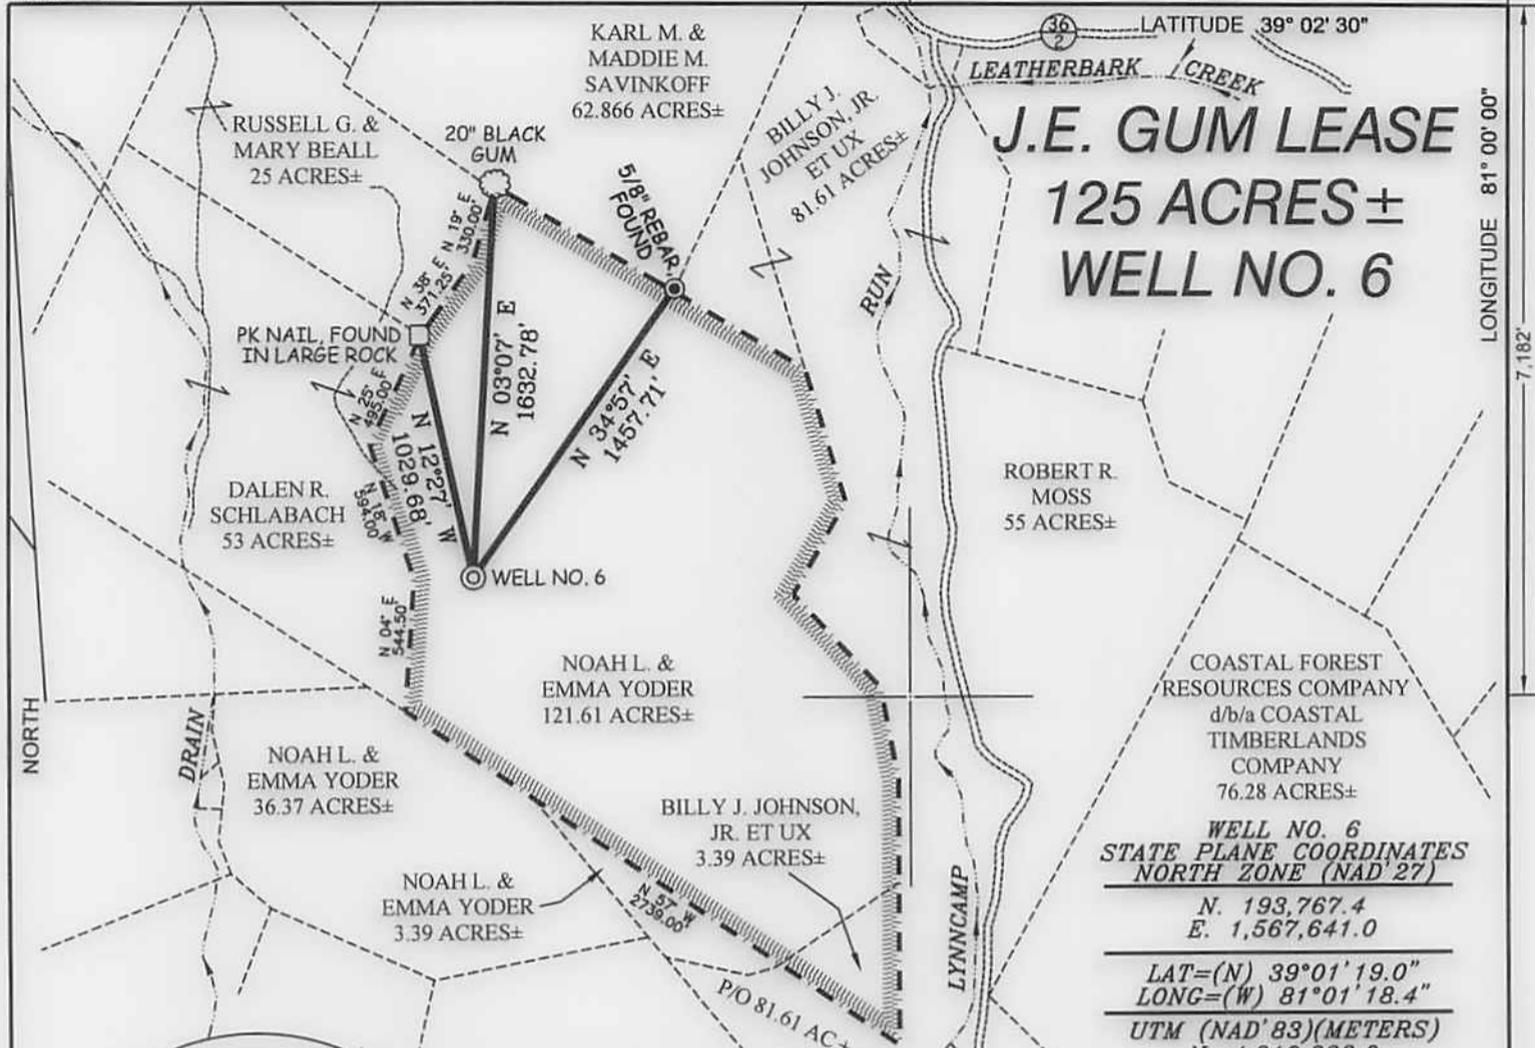

**J.E. GUM LEASE
125 ACRES±
WELL NO. 6**

ROBERT R. MOSS
55 ACRES±

COASTAL FOREST
RESOURCES COMPANY
d/b/a COASTAL
TIMBERLANDS
COMPANY
76.28 ACRES±

**WELL NO. 6
STATE PLANE COORDINATES
NORTH ZONE (NAD'27)**

N. 193,767.4
E. 1,567,641.0



LAT=(N) 39°01'19.0"
LONG=(W) 81°01'18.4"

UTM (NAD'83)(METERS)
N. 4,319,222.0
E. 498,128.0

REFERENCES

NOTES ON SURVEY

1. TIES TO WELLS AND CORNERS ARE BASED ON GRID NORTH FOR THE WV STATE PLANE COORDINATE SYSTEM NORTH ZONE NAD '27.
2. TIES TO REFERENCES ARE BASED ON MAGNETIC NORTH 09/11/13.
3. LEASE BOUNDARY SHOWN HEREON TAKEN FROM DEED BOOK 263 PAGE 20.
4. SURFACE OWNER AND ADJOINER INFORMATION TAKEN FROM THE ASSESSOR AND COUNTY CLERK RECORDS OF RITCHIE COUNTY IN JULY, 2013.
5. WELL LAT./LONG. (NAD'27) ESTABLISHED BY DGPS(SUBMETER MAPPING GRADE).
6. PLAT CHANGED TO SHOW REVISED ESTIMATED DEPTH AND TARGET FORMATION.

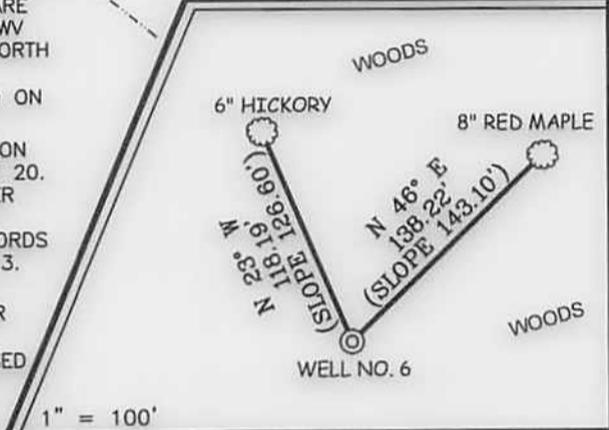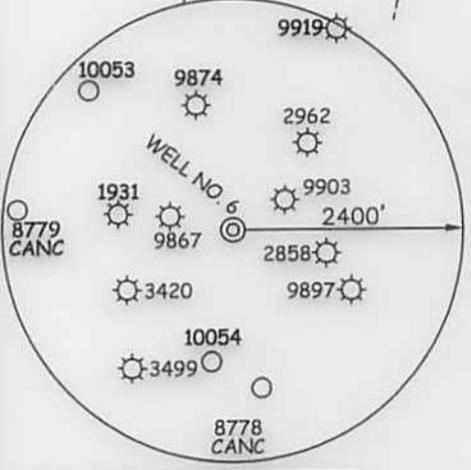

I THE UNDERSIGNED, HEREBY CERTIFY THAT THIS PLAT IS CORRECT TO THE BEST OF MY KNOWLEDGE AND BELIEF AND SHOWS ALL THE INFORMATION REQUIRED BY LAW AND THE REGULATIONS ISSUED AND PRESCRIBED BY THE DIVISION OF ENVIRONMENTAL PROTECTION.

P.S. 677
Gregory A. Smith



(+) DENOTES LOCATION OF WELL ON UNITED STATES TOPOGRAPHIC MAPS.

DATE SEPTEMBER 24 20 13

REVISED APRIL 11 20 14

OPERATORS WELL NO. J.E. GUM #6

API WELL NO. 47 - 85 - 10125

STATE COUNTY PERMIT

MINIMUM DEGREE OF ACCURACY 1/200 FILE NO. 7449P6R (475-63)

PROVEN SOURCE OF ELEVATION DGPS (SUBMETER MAPPING GRADE) SCALE 1" = 800'

STATE OF WEST VIRGINIA
DIVISION OF ENVIRONMENTAL PROTECTION
OFFICE OF OIL AND GAS

WELL TYPE: OIL GAS LIQUID INJECTION WASTE DISPOSAL IF "GAS" PRODUCTION STORAGE DEEP SHALLOW

LOCATION: ELEVATION 1,072' WATERSHED LYNNCAMP RUN

DISTRICT MURPHY COUNTY RITCHIE QUADRANGLE SMITHVILLE 7.5'

SURFACE OWNER NOAH L. & EMMA YODER ACREAGE 121.61±

ROYALTY OWNER F. CAIN, ET AL LEASE ACREAGE 125±

PROPOSED WORK: DRILL CONVERT DRILL DEEPER REDRILL FRACTURE OR STIMULATE PLUG OFF OLD FORMATION PERFORATE NEW FORMATION PLUG AND ABANDON CLEAN OUT AND REPLUG OTHER

PHYSICAL CHANGE IN WELL (SPECIFY) _____ TARGET FORMATION BEREA

ESTIMATED DEPTH 2,600'

WELL OPERATOR MURVIN & MEIER OIL CO. DESIGNATED AGENT P. NATHAN BOWLES, JR.

ADDRESS P.O. BOX 396 ADDRESS P.O. BOX 1237

OLNEY, IL 62450 CHARLESTON, WV 25325

COUNTY NAME PERMIT