



west virginia department of environmental protection

Office of Oil and Gas
601 57th Street SE
Charleston, WV 25304
(304) 926-0450
(304) 926-0452 fax

Earl Ray Tomblin, Governor
Randy C. Huffman, Cabinet Secretary
www.dep.wv.gov

July 03, 2013

WELL WORK PERMIT

Vertical Well

This permit, API Well Number: 47-3503017, issued to MOUNTAIN V OIL & GAS, INC., is evidence of permission granted to perform the specified well work at the location described on the attached pages and located on the attached plat, subject to the provisions of Chapter 22 of the West Virginia Code of 1931, as amended, and all rules and regulations promulgated thereunder, and to all conditions and provisions outlined in the pages attached hereto. Notification shall be given by the operator to the Oil and Gas Inspector at least 24 hours prior to the construction of roads, locations, and/or pits for any permitted work. In addition, the well operator shall notify the same inspector 24 hours before any actual well work is commenced and prior to running and cementing casing. Spills or emergency discharges must be promptly reported by the operator to 1-800-642-3074 and to the Oil and Gas inspector.

Please be advised that form WR-35, Well Operators Report of Well Work is to be submitted to this office within 90 days completion of permitted well work, as should form WR-34 Discharge Monitoring Report within 30 days of discharge of pits, if applicable. Failure to abide by all statutory and regulatory provisions governing all duties and operations hereunder may result in suspension or revocation of this permit and, in addition, may result in civil and/or criminal penalties being imposed upon the operators.

In addition to the applicable requirements of this permit, and the statutes and rules governing oil and gas activity in WV, this permit may contain specific conditions which must be followed. Permit conditions are attached to this cover letter.

Per 35CSR-4-5.2.g this permit will expire in two (2) years from the issue date unless permitted well work is commenced. If there are any questions, please feel free to contact me at (304) 926-0499 ext. 1654.

James Martin
Chief

Operator's Well No: CHESTER PURSLEY #2 WV 0460
Farm Name: PURSLEY, CHESTER & IDA BELI
API Well Number: 47-3503017
Permit Type: Vertical Well
Date Issued: 07/03/2013

Promoting a healthy environment.

PERMIT CONDITIONS

West Virginia Code § 22-6-11 allows the Office of Oil and Gas to place specific conditions upon this permit. Permit conditions have the same effect as law. Failure to adhere to the specified permit conditions may result in enforcement action.

CONDITIONS

1. If the operator encounters an unanticipated void, or an anticipated void at an unanticipated depth, the operator shall notify the inspector within 24 hours. Modifications to the casing program may be necessary to comply with W. Va. Code § 22-6-20, which requires drilling to a minimum depth of thirty feet below the bottom of the void, and installing a minimum of twenty (20) feet of casing. Under no circumstance should the operator drill more than fifty (50) feet below the bottom of the void or install less than twenty (20) feet of casing below the bottom of the void.
2. Pursuant to 35 CSR § 4-19.1.a, at the request of the surface owner all water wells or springs within 1000 feet of the proposed well that are actually utilized for human consumption, domestic animals or other general use shall be sampled and analyzed.
3. Pursuant to 35 CSR § 4-19.1.c, if the operator is unable to sample and analyze any water well or spring within one thousand (1,000) feet of the permitted well location, the Office of Oil and Gas requires the operator to sample, at a minimum, one water well or spring located between one thousand (1,000) feet and two thousand (2,000) feet of the permitted well location.
4. All pits must be lined with a minimum 20 mil thickness synthetic liner.

STATE OF WEST VIRGINIA
DEPARTMENT OF ENVIRONMENTAL PROTECTION, OFFICE OF OIL AND GAS
WELL WORK PERMIT APPLICATION

1) Well Operator Mountain V Oil & Gas, Inc. 310020 Jackson Ravenswood Liverpool 7.5'
Operator ID County District Quadrangle

2) Operator's Well Number: Chester Pursley #2 WV0460 Elevation: 982'

4) Well Type: (a) Oil X or Gas _____
(b) If Gas: Production X Underground Storage _____
Deep _____ / Shallow X

5) Proposed Target Formation(s): Berea Proposed Target Depth: 2,900'

6) Proposed Total Depth: 2,900' Feet Formation at Proposed Total Depth: Berea

7) Approximate fresh water strata depths: 260' & 919' & 1,100'

8) Approximate salt water depths: 1,100, 1,570' & 2,073

9) Approximate coal seam depths: None

10) Approximate void depths, (coal, karst, other): None

11) Does land contain coal seams tributary to active mine? No

12) Describe proposed well work in Detail To Drill and Stimulate

13) CASING AND TUBING PROGRAM

TYPE	SPECIFICATIONS			FOOTAGE INTERVALS		CEMENT
	Size	Grade	Weight per ft	For Drilling	Left in Well	Fill -up (Cu. Ft.)
Conductor	13 3/8"			42'	42'	Sand
Fresh Water	9 5/8"			1220' ✓ 350	1220' 350	CTS or 35 CSR 18 - 11.1
Coal						
Intermediate	7"			2250'	2250'	CTS or 35 CSR 18 - 11.1
Production	4 1/2"			2900'	2900'	SEE ADDENDUM
Tubing						
Liners						

Packers: Kind
 Sizes
 Depths Set

SEE ADDENDUM

Received

JUN 11 2013

Office of Oil and Gas
WV Dept. of Environmental Protection

Addendum to WW-2B
Chester Pursley #2 WV0460 API 47-035-03017

12) Describe proposed well work in detail:

1. Construct the drilling location.
2. Drill a 16" hole to approximately 42'.
3. Run approximately 42' of 13-3/8" casing and fill around outside of casing with cuttings.
4. Drill a 12-1/4" hole to approximately 365'.
5. Run approximately 350' of 9-5/8" casing.
6. Cement the 9-5/8" casing back to surface.
7. Drill an 8-3/4" hole to the approximate depth of 2,275'.
8. Run approximately 2,250' of 7" casing.
9. Cement the 7" casing back to surface.
10. Drill a 6-1/4" hole to the estimated total depth of approximately 2,900'.
11. Run approximately 2,900' of 4-1/2" casing.
12. Cement the 4-1/2" casing back to a point above the anticipated perforations.
13. Perforate the Berea formation.
14. Frac the Berea formation with approximately 40,000# of 20/40 sand and 1,500 barrels of water.
15. Reclaim the drilling location.

*Jama
OK*

Received
Office of Oil & Gas

JUN 18 2013

1) Date: May 27, 2013
2) Operator's Well Number
Chester Pursley #2 WV0460

3) API Well No.: 47 - 035 -
State County Permit

STATE OF WEST VIRGINIA
DEPARTMENT OF ENVIRONMENTAL PROTECTION, OFFICE OF OIL AND GAS
NOTICE AND APPLICATION FOR A WELL WORK PERMIT

4) Surface Owner(s) to be served:
(a) Name Chester Pursley
Address 8834 Windy Ridge Road
Sandyville, WV 25275
(b) Name _____
Address _____
(c) Name _____
Address _____

5) (a) Coal Operator
Name _____
Address _____
(b) Coal Owner(s) with Declaration
Name Chester Pursley
Address 8834 Windy Ridge Road
Sandyville, WV 25275
Name _____
Address _____

6) Inspector Jamie Stevens
Address 105 Kentucky Road
Kenna, WV 25248
Telephone 30-206-7775

(c) Coal Lessee with Declaration
Name _____
Address _____

TO THE PERSONS NAMED ABOVE TAKE NOTICE THAT:

OR Included is the lease or leases or other continuing contract or contracts by which I hold the right to extract oil and gas

X Included is the information required by Chapter 22, Article 6, Section 8(d) of the Code of West Virginia (see page 2)

I certify that as required under Chapter 22-6 of the West Virginia Code I have served copies of this notice and application, a location plat, and accompanying documents pages 1 through on the above named parties by:

- XX Personal Service (Affidavit attached)
- _____ Certified Mail (Postmarked postal receipt attached)
- _____ Publication (Notice of Publication attached)

I have read and understand Chapter 22-6 and 35 CSR 4, and I agree to the terms and conditions of any permit issued under this application.

I certify under penalty of law that I have personally examined and am familiar with the information submitted on this application form and all attachments, and that based on my inquiry of those individuals immediately responsible for obtaining the information, I believe that the information is true, accurate and complete.

I am aware that there are significant penalties for submitting false information, including the possibility of fine and imprisonment.

Subscribed and sworn before me this 31st day of May, 2013
My Commission Expires 2-15-2018

Well Operator Mountain V Oil & Gas, Inc.
By: Mike Shaver
Its: President
Address P.O. Box 470
Bridgeport, WV 26330
Telephone (304) 842-6320
Notary Public



OFFICIAL SEAL
STATE OF WEST VIRGINIA
NOTARY PUBLIC
James D. Andrews
Buckhannon, WV
My Commission Expires February 15, 2018

Received
JUN 11 2013
Office of Oil and Gas
WV Dept. of Environmental Protection
5/31/2013

Oil and Gas Privacy Notice
The office of Oil and Gas Processes your personal information, such as name, address and phone number, as a part of our regulatory duties. Your personal information may be disclosed to other State agencies or third parties in the normal course of business or as needed to comply with statutory or regulatory requirements, including Freedom of Information Act requests. Our office will appropriately secure your personal information. If you have any questions about our use of your personal information, please contact DEP's Chief Privacy Officer at depprivacyoffier@wv.gov.

3503017

WW-2A Surface Waiver

SURFACE OWNER WAIVER

County Jackson Operator Mountain V Oil & Gas, Inc.
Operator well number Chester Pursley #2 WV0460

INSTRUCTIONS TO SURFACE OWNERS NAMED ON PAGE WW2-A

The well operator named on page WW2A is applying for a permit from the State to do oil or gas well work. (Note: If the surface tract is owned by more than three persons, then these materials were served on you because your name appeared on the Sheriff's tax ticket on the land or because you actually occupy the surface tract. In either case, you may be the only owner who will actually receive these materials.) See Chapter 22 of the West Virginia Code. Well work permits are valid for 24 months. If you do not own any interest in the surface tract, please forward these materials to the true owner immediately if you know who it is. Also, please notify the well operator and the Office of Oil and Gas.

NOTE: YOU ARE NOT REQUIRED TO FILE ANY COMMENT.
WHERE TO FILE COMMENTS AND OBTAIN ADDITIONAL INFORMATION:

Chief, Office of Oil and Gas
Department of Environmental Protection
601 57th St. SE
Charleston, WV 25304
(304) 926-0450

Time Limits and methods for filing comments. The law requires these materials to be served on or before the date the operator files his Application. You have **FIFTEEN (15) DAYS** after the filing date to file your comments. Comments must be filed in person or received in the mail by the Chief's office by the time stated above. You may call the Chief's office to be sure of the date. Check with your postmaster to ensure adequate delivery time or to arrange special expedited handling. If you have been contacted by the well operator and you have signed a "voluntary statement of no objection" to the planned work described in these materials, then the permit may be issued at any time.

Comments must be in writing. Your comments must include your name, address and telephone number, the well operator's name and well number and the approximate location of the proposed well site including district and county from the application. You may add other documents, such as sketches, maps or photographs to support your comments.

The Chief has the power to deny or condition a well work permit based on comments on the following grounds:

- 1) The proposed well work will constitute a hazard to the safety of persons.
- 2) The soil erosion and sediment control plan is not adequate or effective;
- 3) Damage would occur to publicly owned lands or resources;
- 4) The proposed well work fails to protect fresh water sources or supplies;
- 5) The applicant has committed a substantial violation of a previous permit or a substantial violation of one or more of the rules promulgated under Chapter 22, and has failed to abate or seek review of the violation..."

If you want a copy of the permit as it is issued or a copy of the order denying the permit, you should request a copy from the Chief.

List of Water Testing Laboratories. The Office maintains a list of water testing laboratories which you can hire to test your water to establish water quality prior to and after drilling. Contact the Chief to obtain a copy.

VOLUNTARY STATEMENT OF NO OBJECTION

I hereby state that I have read the instructions to surface owners and that I have received copies of a Notice and Application for a Well Work Permit on Form WW2-A, and attachments consisting of pages 1 through _____ including a work order on Form WW2-B, a survey plat, and a soil and erosion plan, all for proposed well work on my surface and as described therein.

I further state that I have no objection to the planned work described in these materials, and I have no objection to a permit being issued on those materials.

FOR EXECUTION BY A NATURAL PERSON

FOR EXECUTION BY A CORPORATION, ETC.

Chester M Pursley Date 5-28-13
Signature

Company Name _____
By _____
Its _____ Date _____

Chester M Pursley
Print Name

Signature _____ Date _____



Received
MAY 17 2013
Office of Oil and Gas
Department of Environmental Protection

WW-70
Rev. 7/01

Affidavit of Personal Service

State Of West Virginia

County Of Harrison

The undersigned, being first duly sworn, says that the undersigned served a true and complete copy of all sides of--

- (1) Notice on Form WW-2(A)___/ WW-3(A)___/ WW-4(A)___/ WW-5(A)___/ WW-6(A)___
- (2) Application on Form WW-2(B)___/ WW-3(B)___/ WW-4(B)___/ WW-5(B)___/ WW-6(B)___
- (3) Plat showing the well location on Form WW-6, and
- (4) Construction and Reclamation Plan on Form WW-9

--all with respect to operator's Well No. Chester Pursley #2 WV0460 located in Ravenswood District, Jackson County, West Virginia, upon the person or organization named--

Chester Pursley

--by delivering the same in Jackson County, State of West Virginia on the 29th day of March, 2013 in the manner specified below.

[COMPLETE THE APPROPRIATE SECTION]

For an individual:

Handing it to him X / her ___ / or, because he ___ / she ___ / refused to take it when offered it, by leaving it in his ___ / her ___ / presence.

Handing it to a member of his or her family above the age of 16 years named ___ who resides at the usual place of abode of the person to be served, and asking the family member to give it to the person to be served as soon as possible.

For a partnership:

Handing it to ___, a partner of the partnership or, because the partner refused to take it when I handed it over, by leaving it in the presence of the partner.

For a limited partnership:

Handing it to the general partner, named ___, or, because the general partner refused to take it when I tried to hand it over, by leaving it in the presence of the general partner.

For a corporation:


Handing it to the corporation's employee ___ / officer ___ / director ___ / attorney in fact ___ / named ___

[Signature]
(Signature of person executing service)

Taken, subscribed and sworn before me this 29th day of May 2013.
My commission expires July 20, 2015

[Signature]
Notary Public

(AFFIX SEAL IF NOTARIZED OUTSIDE THE STATE)

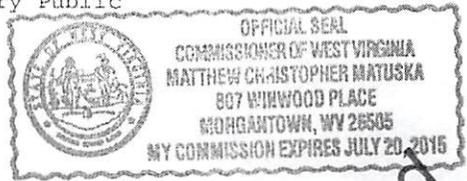

Received
JUN 11 2013

✓ 5/30/2013

Office of Oil and Gas
Dept. of Environmental Protection

WW-2A Coal Waiver

COAL OPERATOR, OWNER, OR LESSEE WAIVER

County Jackson

Operator Mountain V Oil & Gas, Inc. Operator's Well Number Chester Pursley #2 WV0460

INSTRUCTIONS TO COAL OPERATOR, OWNER, OR LESSEE

To the coal operator, owner, or lessee named on page WW2-A. You are hereby notified that any objection you wish to make or are required to make by Code 22-6-15, 16 or 17, must be filed with the Chief of the Office of Oil and Gas within fifteen (15) days after the receipt of this application by the Office. Mail objections to:

Chief, Office of Oil and Gas
Department of Environmental Protection
601 57th St. SE
Charleston, WV 25304
(304) 926-0499 extension 1654

WAIVER

The undersigned coal operator ____/ owner ____/ lessee ____/ of the coal under this well location has examined this proposed well location. If a mine map exists which covers the area of well location, the well location has been added to the mine map. The undersigned has no objection to the work proposed to be done at this location, provided, the well operator has complied with all applicable requirements of the West Virginia Code and the governing regulations.

FOR EXECUTION BY A NATURAL PERSON

Chester M Pursley Signature Date 5-28-13

FOR EXECUTION BY A CORPORATION, ETC.

Company Name _____
By _____
Its _____ Date _____
Signature _____ Date _____

Received
JUN 11 2013
Office of Oil and Gas
WV Dept. of Environmental Protection

INFORMATION SUPPLIED UNDER WEST VIRGINIA CODE
Chapter 22, Article 6, Section 8(d)
IN LIEU OF FILING LEASE(S) AND OTHER CONTINUING CONTRACT(S)

Under the oath required to make the verification on page 1 of this Notice and Application, I depose and say that I am the person who signed the Notice and Application for the Applicant, and that –

- (1) the tract of land is the same tract described in this Application, partly or wholly depicted in the accompanying plat, and described in the Construction and Reclamation Plan;
- (2) the parties and recordation data (if recorded) for lease(s) or other continuing contract(s) by which the Applicant claims the right to extract, produce or market the oil or gas are as follows:

Grantor, lessor, etc.	Grantee, lessee, etc.	Royalty	Book/Page
Chester Pursley, ET UX	Penneco Pipeline Corporation	12.5%	269 / 202

**Acknowledgement of Possible Permitting/Approval
In Addition to the Office of Oil and Gas**

The permit applicant for the proposed well work addressed in this application hereby acknowledges the possibility of the need for permits and/or approvals from local, state, or federal entities in addition to the DEP, Office of Oil and Gas, including but not limited to the following:

- WV Division of Water and Waste Management
- WV Division of Natural Resources WV Division of Highways
- U.S. Army Corps of Engineers
- U.S. Fish and Wildlife Services
- County Floodplain Coordinator

The applicant further acknowledges that any Office of Oil and Gas permit in no way overrides, replaces, or nullifies the need for other permits/approvals that may be necessary and further affirms that all needed permits/approvals should be acquired from the appropriate authority before the affected activity is initiated.

Well Operator: Mountain V Oil & Gas, Inc.
 By: Mike Shaver
 Its: President

SEE AFFIDAVIT

Received
 JUN 11 2013
 Office of Oil and Gas
 WV Dept. of Environmental Protection

3503017

Received
Office of Oil & Gas


JUL 1 2013

COMMONWEALTH OF PENNSYLVANIA)
)
COUNTY OF WESTMORELAND)

On this the 23rd day of April, 2013, before me, a notary public, the undersigned officer, personally appeared Ben L. Wallace, who acknowledged himself to be the Chief Operating Officer of Penneco Pipeline Corporation, and that as such Chief Operating Officer, being authorized to do so, executed the foregoing instrument for the purpose therein contained by signing the name of the corporation by himself as Chief Operating Officer.

IN WITNESS WHEREOF, I hereunto set my hand and official seal.

Eileen M. Staub
Notary Public

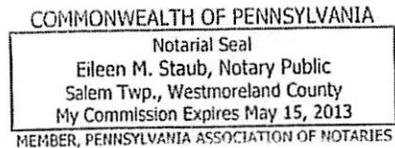


COMMONWEALTH OF PENNSYLVANIA)
)
COUNTY OF WESTMORELAND)

On this the 23rd day of April, 2013, before me, a notary public, the undersigned officer, personally appeared Ben L. Wallace, who acknowledged himself to be the Chief Operating Officer of Penneco Oil Company, and that as such Chief Operating Officer, being authorized to do so, executed the foregoing instrument for the purpose therein contained by signing the name of the corporation by himself as Chief Operating Officer.

IN WITNESS WHEREOF, I hereunto set my hand and official seal.

Eileen M. Staub
Notary Public

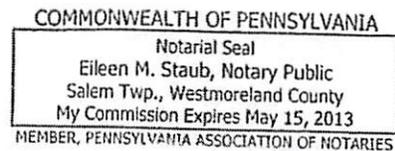

STATE OF WEST VIRGINIA)
)
COUNTY OF HARRISON)

On this the 23rd day of April, 2013, before me, a notary public, the undersigned officer, personally appeared S. Michael Shaver, who acknowledged himself to be the President of Mountain V Oil & Gas, Inc., and that as such President, being authorized to do so, executed the foregoing instrument for the purpose therein contained by signing the name of the corporation by himself as President.
IN THE WITNESS WHEREOF, I hereunto set my hand and official seal.



[Signature]
Notary Public

West Virginia Department of Environmental Protection
Office of Oil and Gas

NOTICE TO SURFACE OWNERS

The well operator named below is preparing to file for a permit from the state to drill a new well. Before a well work permit can be filed with the Chief of the Office of Oil and Gas, the well operator is required to have given notice of the right to request water well or spring analytical testing. This notice shall be given to the owners or occupants of land which have a water well or spring being utilized for human consumption, domestic animals, or other general use and which is located within 1000 feet of the proposed well site.

With this form, the operator is giving you notice of your right to request analytical testing. The operator is required to sample and analyze the water wells or springs of all owners or occupants who request it. Therefore, if you wish to have your water well or spring tested, contact the operator named below.

All sampling shall be completed prior to drilling. Within thirty (30) days of the receipt of such sample analyses the operator shall submit the results to the Chief of the Office of Oil and Gas and to the owners or occupants who may have requested them.

If no water well or spring is located within 1000 feet, the Chief may require the operator to sample and analyze water from a water well or spring within 2000 feet of the proposed well site.

Be advised, you have the right to sample and analyze any water supply at your own expense.

The laboratory used by the operator to analyze the samples will be approved by the Chief. The operator named below has decided to use the following laboratory to analyze the water samples:

<u>XX</u>	Contractor Name	<u>Angle Right Land Surveying, LLC – Reliance Laboratories</u>
_____	Well operator's private laboratory	
	Well Operator	<u>Mountain V Oil & Gas, Inc.</u>
	Address	<u>P.O. Box 470</u>
		<u>Bridgeport, WV 26330</u>
	Telephone	<u>(304) 842-6320</u>

FOR OPERATOR'S USE ONLY: Below, or on an attached page, list those persons which were given this notice. Place an asterisk beside the one(s) that contacted you and requested sampling and analyses. If there were no requests made, indicate by underling which one you have selected to sample and analyze. If there are no water wells or springs within 1000 feet of the proposed site please indicate such.

Note: XX There appears to be no potable water sources within 1000';
Therefore, no test will be run.

_____ There appears to be _____ potable water sources within 1000';
Therefore, test will be offered and samples taken as required.

[Handwritten signature]
5/20/2013

*See Attached

Received
JUN 11 2013
Office of Oil and Gas
WV Dept. of Environmental Protection

3503017

STATE OF WEST VIRGINIA
DIVISION OF ENVIRONMENTAL PROTECTION
OFFICE OF OIL AND GAS

CONSTRUCTION AND RECLAMATION PLAN AND SITE REGISTRATION APPLICATION FORM
GENERAL PERMIT FOR OIL AND GAS PIT WASTE DISCHARGE

Operator Name Mountain V Oil & Gas, Inc. OP Code _____

Watershed Tributary of Fallentimber Run Quadrangle Liverpool 7.5'

Elevation 982' County Jackson District Ravenswood

Description of anticipated Pit Waste: Drill Cuttings and Frac Flowback Water

Do you anticipate using more than 5,000 bbls of water to complete the proposed well work? Yes ___ No X

Will a synthetic liner be used in the pit? Yes What ml.? 20 Mil

Proposed Disposal Method For Treated Pit Wastes:

- XX Land Application
- _____ Underground Injection (UIC Permit Number _____)
- _____ Reuse (at API Number _____)
- _____ Off Site Disposal (Supply form WW-9 for disposal location)
- _____ Other (Explain _____)

Drilling Medium anticipated for this well? Air, Freshwater, oil based, etc. Air for vertical

-If oil based, what type? Synthetic, petroleum, etc. _____

Additives to be used? _____

Drill cuttings disposal method? Leave in pit, landfill, removed offsite, etc. _____

-If left in pit and plan to solidify what medium will be used? Cement, lime, sawdust

-Landfill or offsite name/permit number? _____

I certify that I understand and agree to the terms and conditions of the GENERAL WATER POLLUTION PERMIT issued on August 1, 2005, by the Office of Oil and Gas of the West Virginia Division of Environmental Protection. I understand that the provisions of the permit are enforceable by law. Violations of any term or condition of the general permit and/or other applicable law or regulation can lead to enforcement action.

I certify under penalty of law that I have personally examined and am familiar with the information submitted on this application form and all attachments thereto and that, based on my inquiry of those individuals immediately responsible for obtaining the information, I believe that the information is true, accurate, and complete. I am aware that there are significant penalties for submitting false information, including the possibility of fine or imprisonment.

Company Official Signature _____

Company Official (Typed Name) Mike Shaver

Company Official Title President

Subscribed and sworn before me this 31st day of May, 20 13

Notary Public



My commission expires 2-15-2018

Received
JUN 11 2013
Office of Oil and Gas
WV Dept. of Environmental Protection



3503017

LEGEND

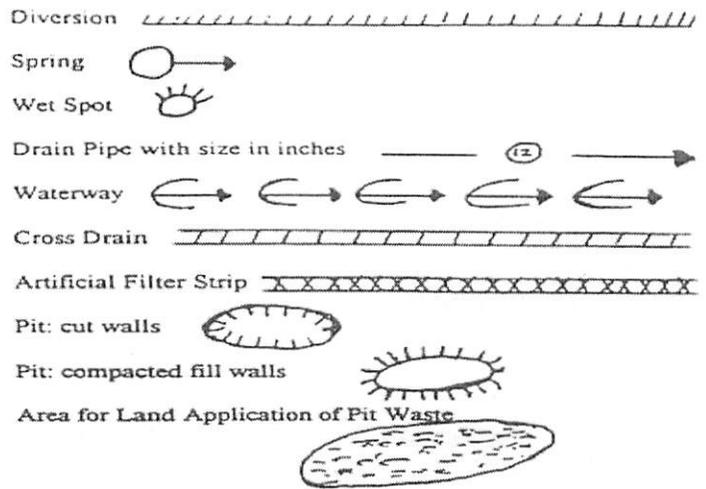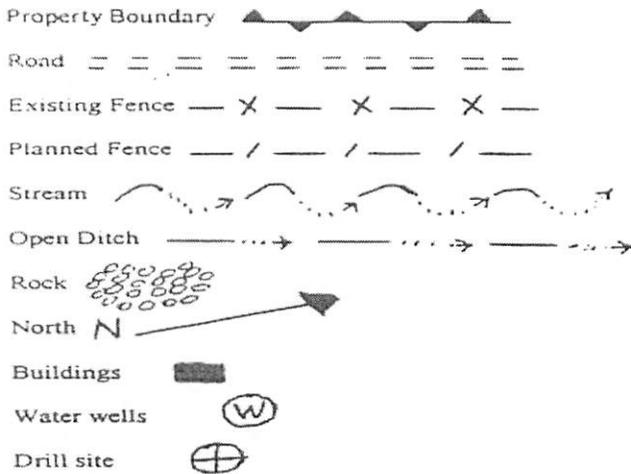

Proposed Revegetation Treatment: Acres Disturbed 2.1 Prevegetation pH _____

Lime 3 Tons/acre or to correct to pH 6.5

Fertilizer (10-20-20 or equivalent) 1/2 ton lbs/acre (500 lbs minimum)

Mulch Hay 2 Tons/acre

Seed Mixtures

Seed Type	Area I	lbs/acre	Seed Type	Area II	lbs/acre
<u>Meadow Mix</u>		<u>40</u>	<u>Orchard Grass</u>		<u>15</u>
<u>Alsike Clover</u>		<u>5</u>	<u>Alsike Clover</u>		<u>5</u>
<u>Annual Rye</u>		<u>15</u>			

Attach:

Drawing(s) of road, location, pit and proposed area for land application.

Photocopied section of involved 7.5' topographic sheet.

Plan Approved by: _____

Jamie Stevens

Comments: _____

Title: _____

Date: 5/30/2013


Field Reviewed? Yes No

Received

JUN 11 2013

Office of Oil and Gas
 WV Dept. of Environmental Protection

THIS IS A COPY OF THE REC FOR THE CHESTER PURSLEY WELL NO. 1 WV0449, HEREIN BEING UTILIZED AS A PORTION OF THE REC PLAN FOR THE CHESTER PURSLEY #2

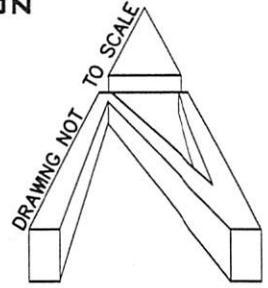


ALL TREES 6-INCHES AND ABOVE ARE TO BE CUT AND STACKED. BRUSH SLASHINGS ARE TO UTILIZED DOWN SLOPE OF SITE AND STRUCTURES TO ACT AS A CONTROL BARRIER IF AVAILABLE.

REFERENCE IS HEREBY MADE TO THE WV D.E.P. OFFICE OF OIL & GAS, "EROSION AND SEDIMENT CONTROL FIELD MANUAL" FOR REQUIREMENTS AND BMPs FOR AVERAGE FIELD CONDITIONS CONCERNING THE MAINTENANCE OF EXISTING ROADS AND THE CONSTRUCTION OF PROPOSED ROADS. FIELD CONDITIONS MAY REQUIRE VARIANCE FROM THESE GUIDELINES AND THE EARTHWORK CONTRACTOR IS RESPONSIBLE FOR NOTIFICATION TO THE INSPECTOR AND THE OPERATOR SHOULD THESE CONDITIONS OCCUR.

INSTALL CULVERTS AS SHOWN ON RECLAMATION PLAN OR AS FIELD CONDITIONS REQUIRE.

ENTRANCES ONTO PUBLIC ROADS SHALL BE CONSTRUCTED OR MAINTAINED IN ACCORDANCE WITH WV D.O.T. REGULATIONS. ADDITIONAL PERMITS MAY BE REQUIRED.

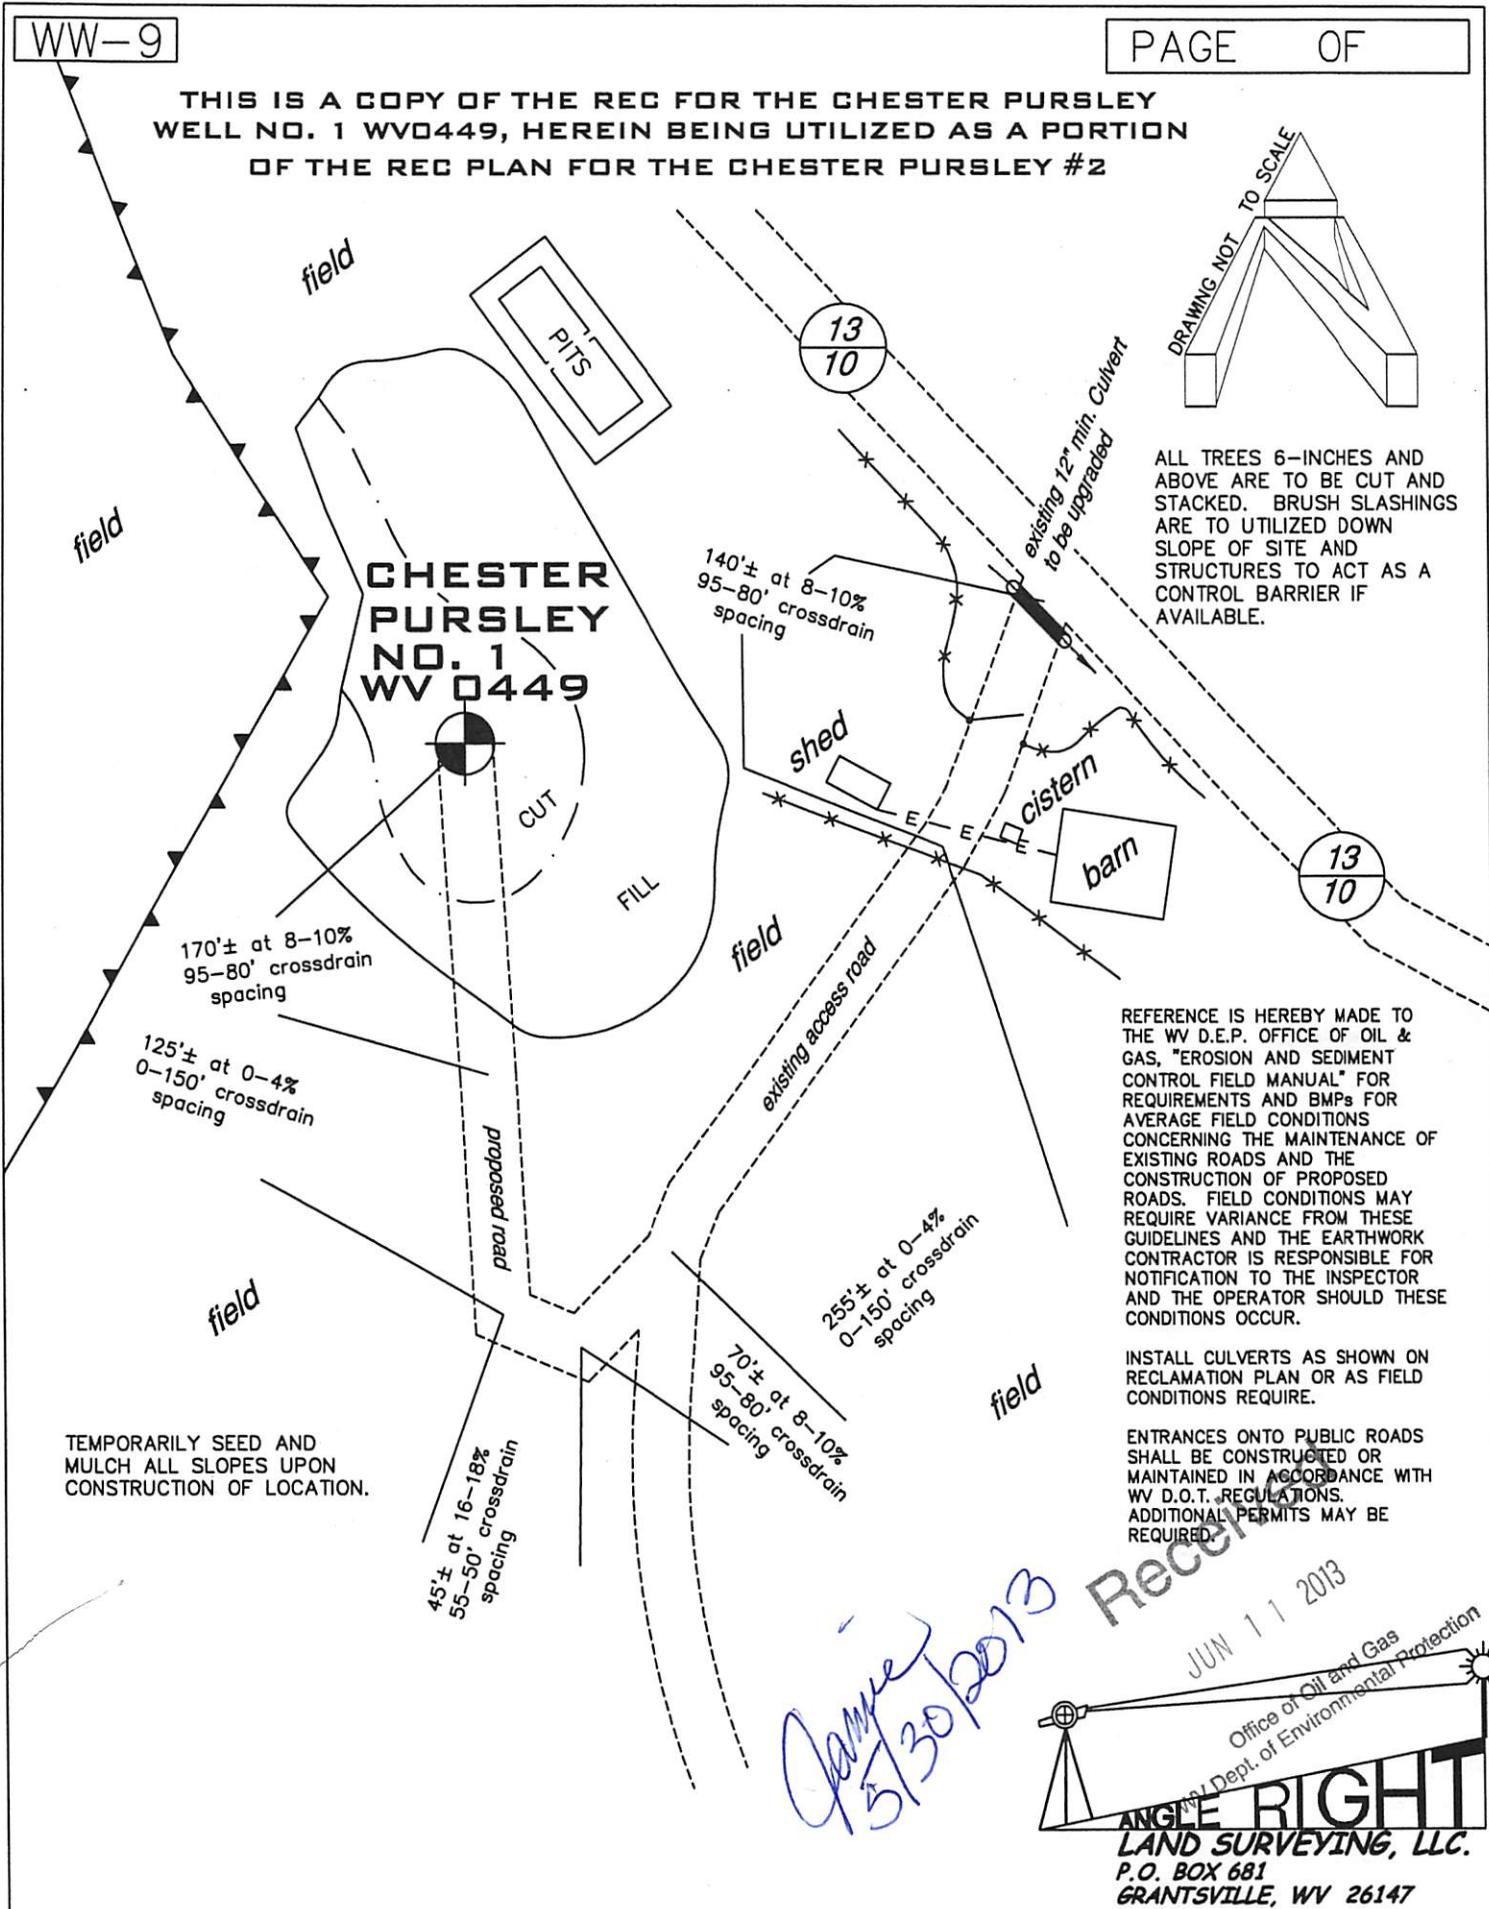

TEMPORARILY SEED AND MULCH ALL SLOPES UPON CONSTRUCTION OF LOCATION.

James
5/30/2013

Received
JUN 11 2013

Office of Oil and Gas
WV Dept. of Environmental Protection



ANGLE RIGHT
LAND SURVEYING, LLC.
P.O. BOX 681
GRANTSVILLE, WV 26147
(304) 354-0065
angleright@frontiernet.net

3503017

WW-9

CHESTER PURSLEY WELL NO. 2 WV0460

PAGE OF

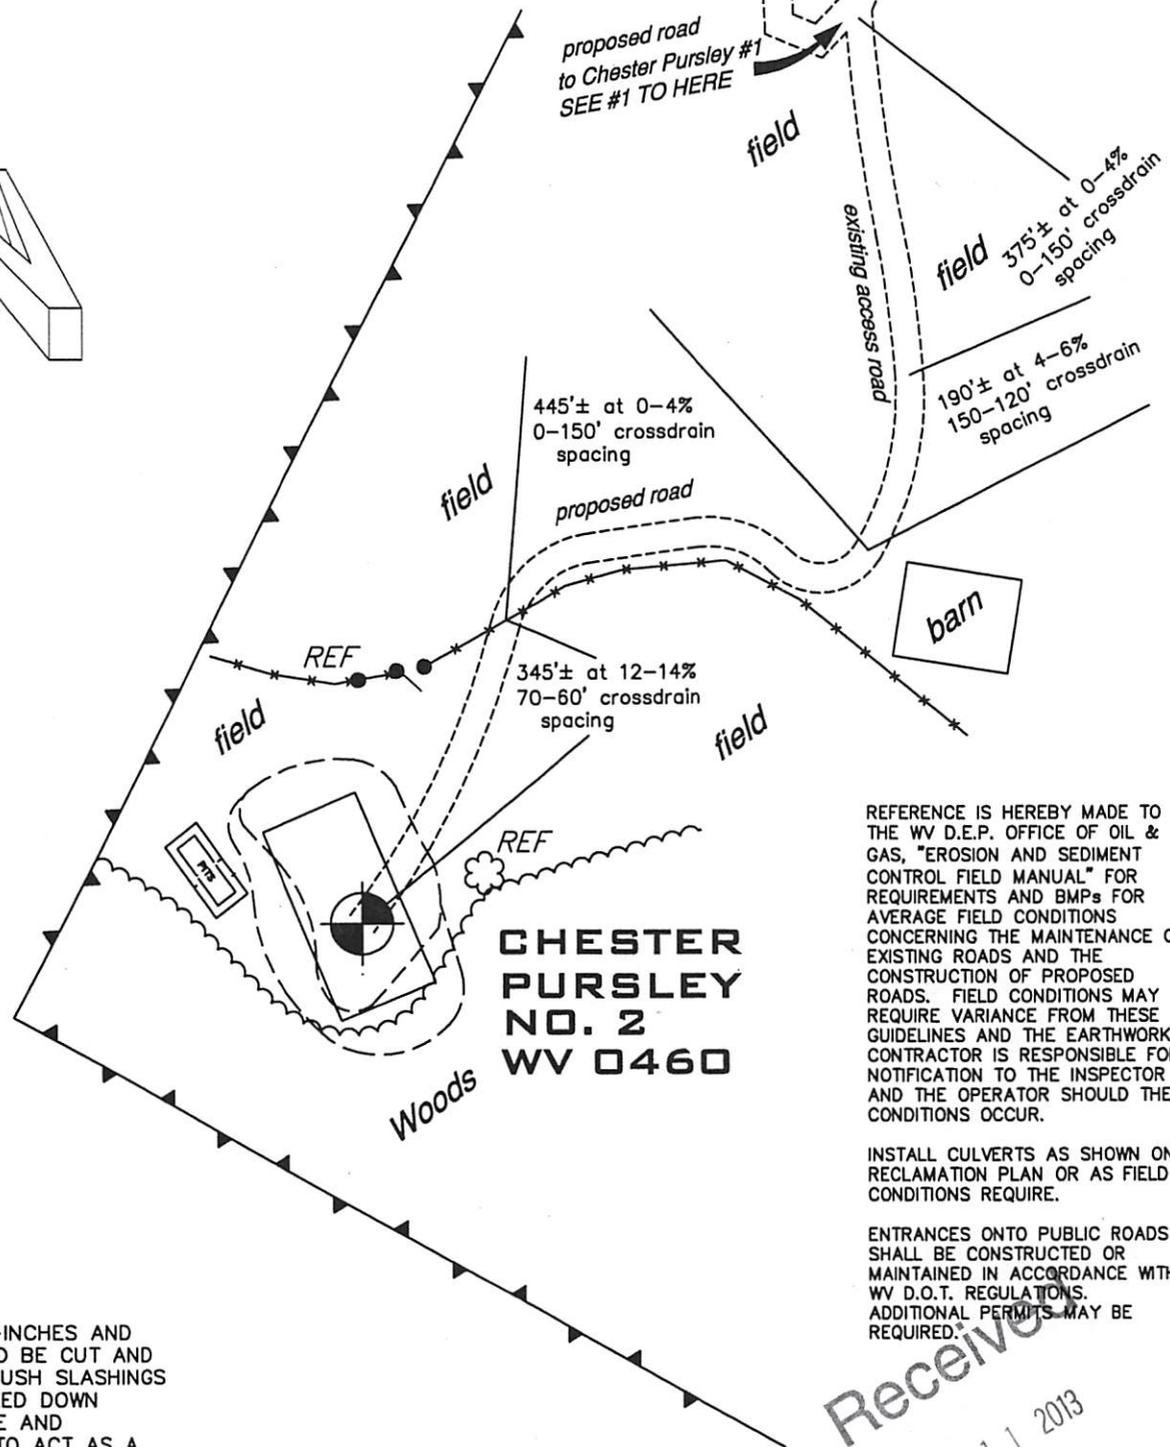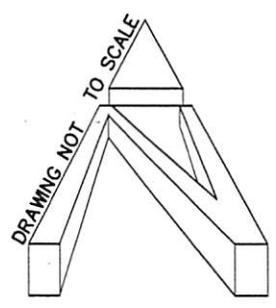

CHESTER PURSLEY NO. 2 WV 0460

REFERENCE IS HEREBY MADE TO THE WV D.E.P. OFFICE OF OIL & GAS, "EROSION AND SEDIMENT CONTROL FIELD MANUAL" FOR REQUIREMENTS AND BMPs FOR AVERAGE FIELD CONDITIONS CONCERNING THE MAINTENANCE OF EXISTING ROADS AND THE CONSTRUCTION OF PROPOSED ROADS. FIELD CONDITIONS MAY REQUIRE VARIANCE FROM THESE GUIDELINES AND THE EARTHWORK CONTRACTOR IS RESPONSIBLE FOR NOTIFICATION TO THE INSPECTOR AND THE OPERATOR SHOULD THESE CONDITIONS OCCUR.

INSTALL CULVERTS AS SHOWN ON RECLAMATION PLAN OR AS FIELD CONDITIONS REQUIRE.

ENTRANCES ONTO PUBLIC ROADS SHALL BE CONSTRUCTED OR MAINTAINED IN ACCORDANCE WITH WV D.O.T. REGULATIONS. ADDITIONAL PERMITS MAY BE REQUIRED.

ALL TREES 6-INCHES AND ABOVE ARE TO BE CUT AND STACKED. BRUSH SLASHINGS ARE TO UTILIZED DOWN SLOPE OF SITE AND STRUCTURES TO ACT AS A CONTROL BARRIER IF AVAILABLE.

Received
JUN 11 2013

James
5/30/2013



ANGLERIGHT
LAND SURVEYING, LLC.
P.O. BOX 681
GRANTSVILLE, WV 26147
(304) 354-0065
angleright@frontiernet.net

DATE: 05/28/2013

PROJECT NO: 130594

DRAWN BY: T.A.S.

3503017

WW9

CHESTER PURSLEY #2 WV 0460

PAGE OF



Received

ANGLE RIGHT LAND SURVEYING, LLC PO BOX 881 GRANTSVILLE, WV 26147 (304) 354-0065	OPERATOR MOUNTAIN V OIL & GAS, INC. P.O. BOX 470 BRIDGEPORT, WV 26330	TOPO SECTION LIVERPOOL 7.5	WELL NAME CHESTER PURSLEY #2 WV 0460
	SCALE: 1"=2000'	DATE: 05/28/13	


 130594
 5/30/2013

NAD 83 LAT: 38°55'47.1"
DECIMAL LAT: 38.92975

LATITUDE 38° 57' 30"
CHESTER PURSLEY LEASE
WELL NO. 2 WV0460
69.47± ACRES

REFERENCE NOTES


LEASE AS SHOWN TAKEN
TITLE DATED 12/12/2012 AS
PREPARED BY HEDGES, JONES,
WHITTER & HEDGES, ATTORNEYS
OWNERSHIP TAKEN FROM PUBLIC
RECORDS OF JACKSON COUNTY,
WV IN FEBRUARY, 2013.
LAT./LONG. BY DIFFERENTIAL
SUBMETER MAPPING GRADE GPS
DRAFTED BY: T.A.S.

WV SOUTH ZONE
GRID NORTH

LONGITUDE 81° 32' 30"

10,445'

NAD 83 LON: 81°32'46.4"
DECIMAL LON: 81.54622

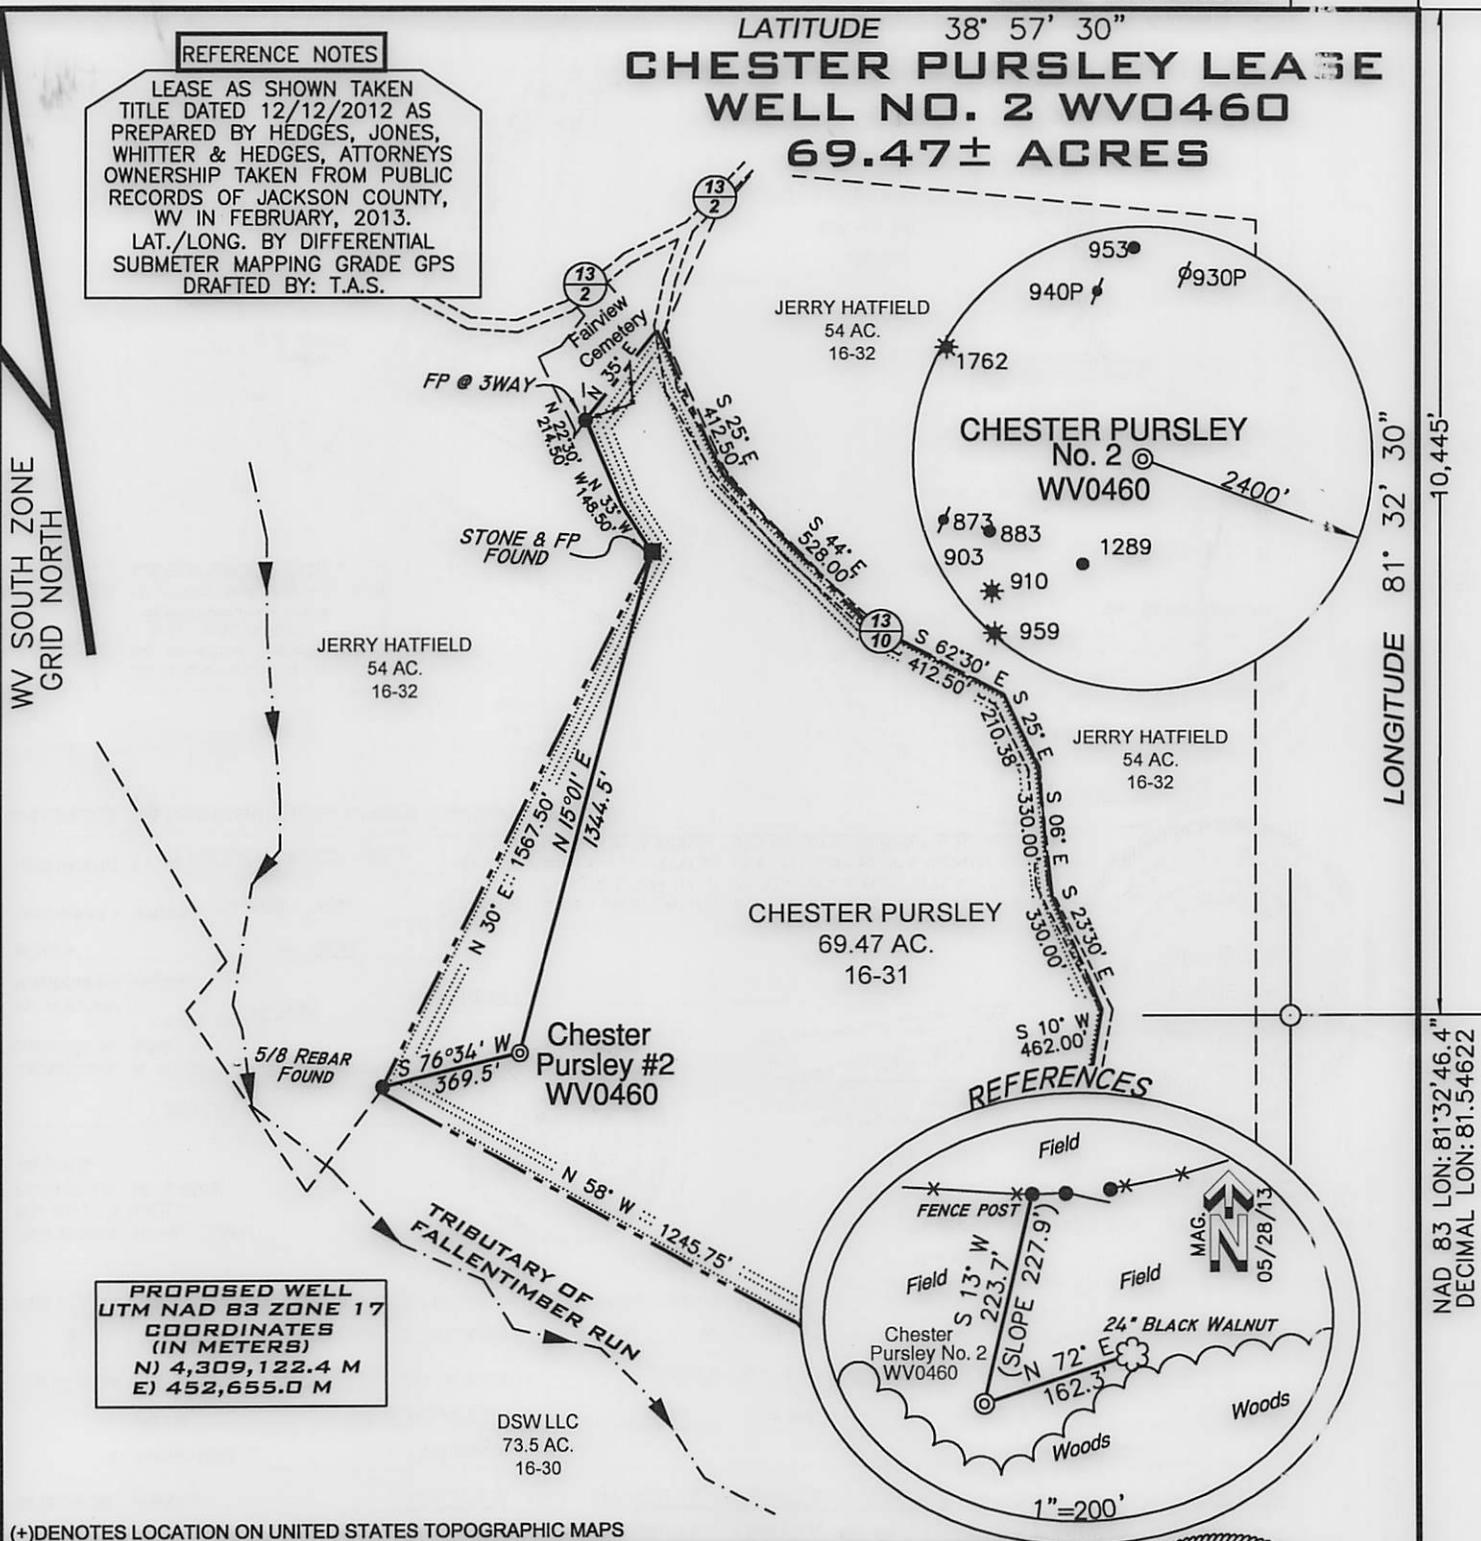

PROPOSED WELL
UTM NAD 83 ZONE 17
COORDINATES
(IN METERS)
N) 4,309,122.4 M
E) 452,655.0 M

(+) DENOTES LOCATION ON UNITED STATES TOPOGRAPHIC MAPS

FILE NUMBER	G130594(WB20-67)
DRAWING NUMBER	G130594_WP2
SCALE	1" = 500'
MINIMUM DEGREE OF ACCURACY	1/200
PROVEN SOURCE OF ELEVATION	SUBMETER MAPPING GRADE GPS

I THE UNDERSIGNED HEREBY CERTIFY THAT THIS PLAT IS CORRECT TO THE BEST OF MY KNOWLEDGE AND BELIEF AND SHOWS ALL THE INFORMATION REQUIRED BY LAW AND THE REGULATIONS ISSUED AND PRESCRIBED BY THE DEPARTMENT OF ENVIRONMENTAL PROTECTION

P.S. 1006 *Terry A. Shreve*



WVDEP
OFFICE OF OIL & GAS
601 57TH STREET
CHARLESTON, WV 25304

DATE: MAY 28, 2013

CHESTER PURSLEY
OPERATORS WELL NO. NO. 2 / WV0460

WELL TYPE: OIL ___ GAS X LIQUID INJECTION ___ WASTE DISPOSAL ___
(IF "GAS") PRODUCTION X STORAGE ___ DEEP ___ SHALLOW X

API WELL NO. 47-035-03017
STATE COUNTY PERMIT

LOCATION ELEVATION 982' WATERSHED TRIBUTARY OF FALLENTIMBER RUN
DISTRICT RAVENSWOOD COUNTY JACKSON
QUADRANGLE LIVERPOOL 7.5' LEASE NUMBER

SURFACE OWNER CHESTER AND IDA BELLE PURSLEY ACREAGE 69.47±
OIL & GAS ROYALTY OWNER CHESTER AND IDA BELLE PURSLEY et al LEASE ACREAGE 69.47±

PROPOSED WORK: DRILL X CONVERT ___ DRILL DEEPER ___ REDRILL ___ FRACTURE OR STIMULATE X PLUG OFF OLD FORMATION ___
PERFORATE NEW FORMATION ___ OTHER PHYSICAL CHANGE (SPECIFY) ___

TARGET FORMATION BEREA
WELL OPERATOR MOUNTAIN V OIL & GAS, INC. DESIGNATED AGENT MIKE SHAVER
ADDRESS P.O. BOX 470, BRIDGEPORT, WV 26330 ADDRESS P.O. BOX 470, BRIDGEPORT, WV 26330

COUNTY NAME PERMIT

form wv6

A.R.L.S


3503017

NAD 83 LAT: 38°55'47.1" DECIMAL LAT: 38.92975


CHESTER PURSLEY LEASE WELL NO. 2 WV0460 69.47± ACRES

REFERENCE NOTES

LEASE AS SHOWN TAKEN TITLE DATED 12/12/2012 AS PREPARED BY HEDGES, JONES, WHITTER & HEDGES, ATTORNEYS OWNERSHIP TAKEN FROM PUBLIC RECORDS OF JACKSON COUNTY, WV IN FEBRUARY, 2013.
LAT./LONG. BY DIFFERENTIAL SUBMETER MAPPING GRADE GPS
DRAFTED BY: T.A.S.

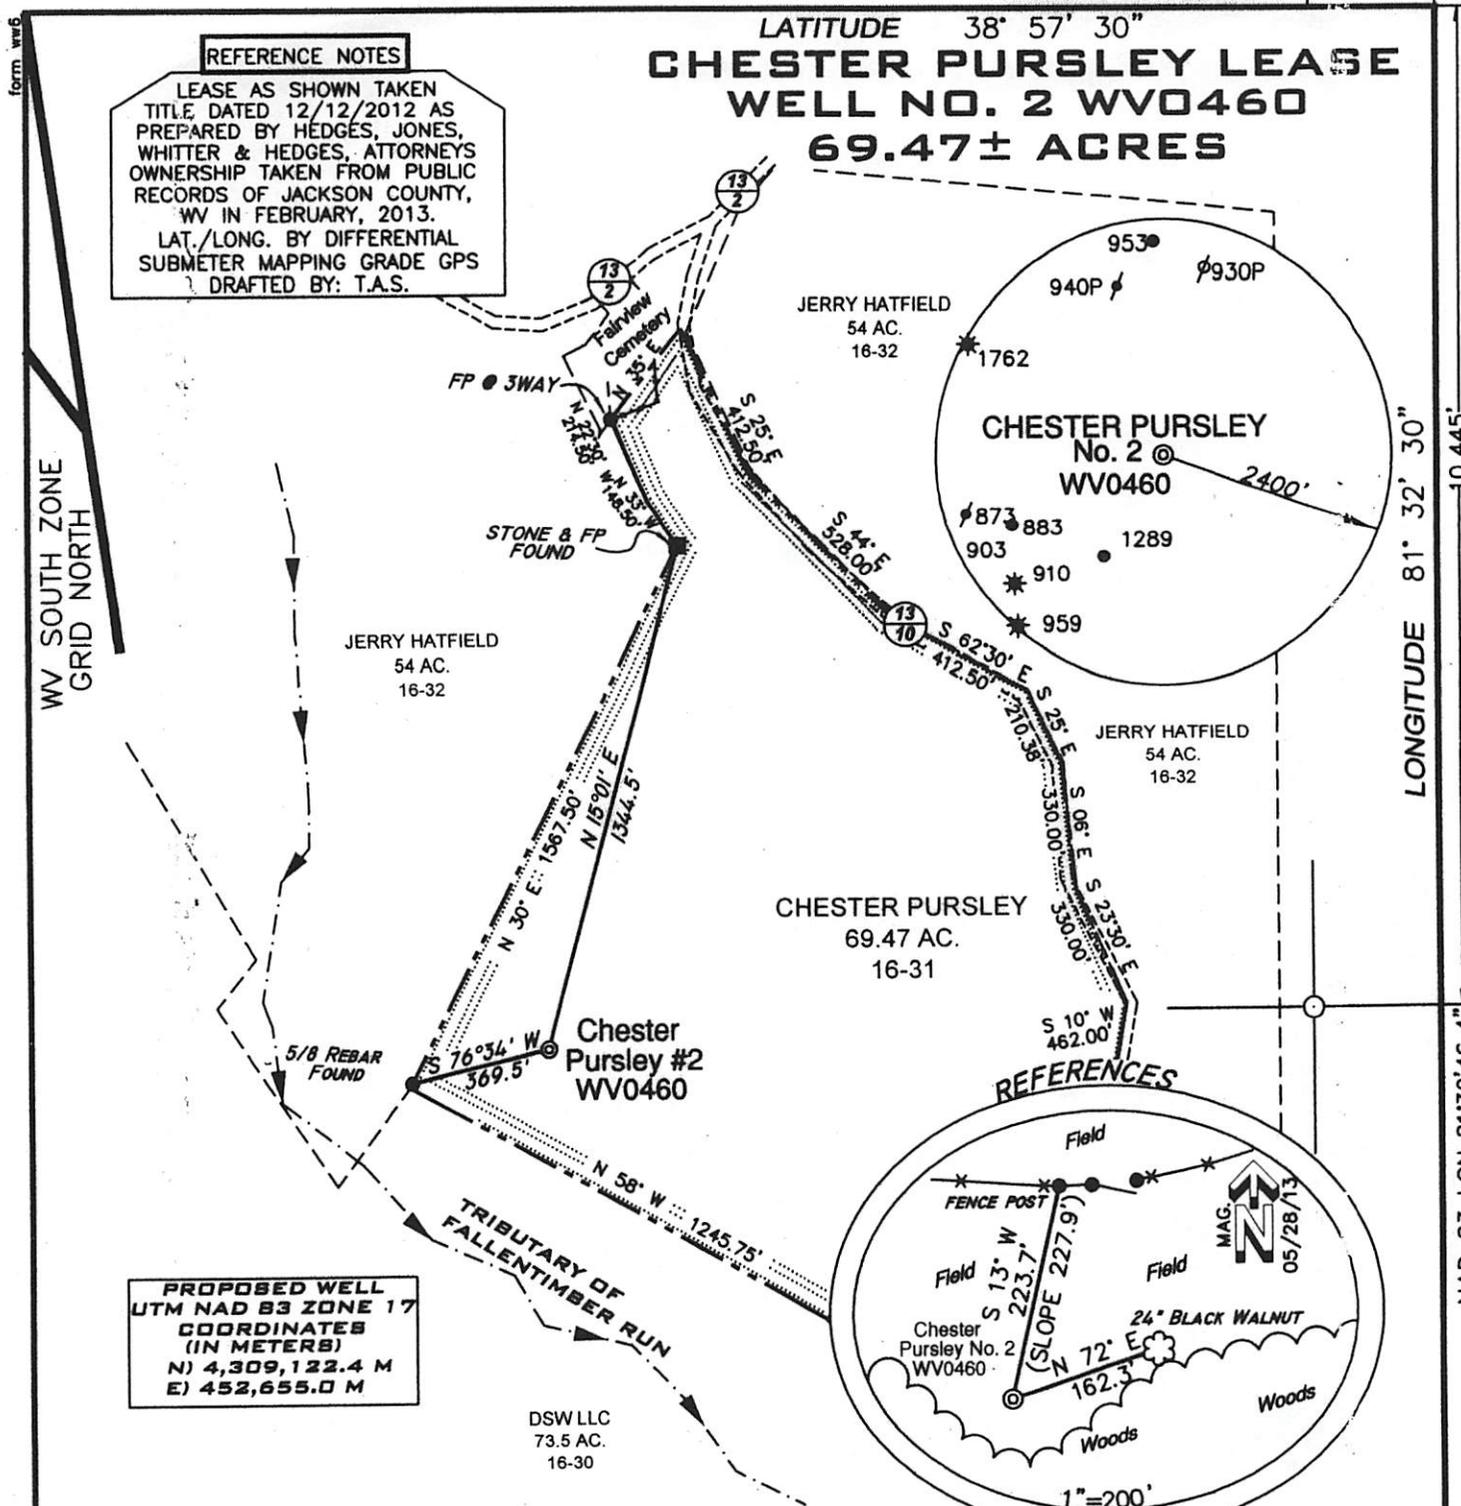

PROPOSED WELL UTM NAD 83 ZONE 17 COORDINATES (IN METERS)
N) 4,309,122.4 M
E) 452,655.0 M

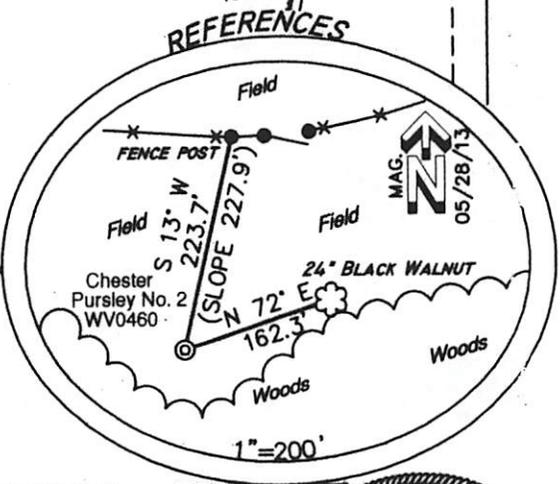

(+) DENOTES LOCATION ON UNITED STATES TOPOGRAPHIC MAPS

FILE NUMBER	G130594(WB20-67)
DRAWING NUMBER	G130594_WP2
SCALE	1" = 500'
MINIMUM DEGREE OF ACCURACY	1/200
PROVEN SOURCE OF ELEVATION	SUBMETER MAPPING GRADE GPS

I THE UNDERSIGNED HEREBY CERTIFY THAT THIS PLAT IS CORRECT TO THE BEST OF MY KNOWLEDGE AND BELIEF AND SHOWS ALL THE INFORMATION REQUIRED BY LAW AND THE REGULATIONS ISSUED AND PRESCRIBED BY THE DEPARTMENT OF ENVIRONMENTAL PROTECTION

P.S. 1006 *Terry A. Shreve*



WVDEP
OFFICE OF OIL & GAS
601 57TH STREET
CHARLESTON, WV 25304

DATE: MAY 28, 2013
CHESTER PURSLEY
OPERATORS WELL NO. NO. 2 / WV0460

WELL TYPE: OIL ___ GAS LIQUID INJECTION ___ WASTE DISPOSAL ___
(IF "GAS") PRODUCTION STORAGE ___ DEEP ___ SHALLOW

API WELL NO. 47-035-03017
STATE COUNTY PERMIT

LOCATION ELEVATION 982' WATERSHED TRIBUTARY OF FALLENTIMBER RUN
DISTRICT RAVENSWOOD COUNTY JACKSON
QUADRANGLE LIVERPOOL 7.5' LEASE NUMBER

SURFACE OWNER CHESTER AND IDA BELLE PURSLEY ACREAGE 69.47±
OIL & GAS ROYALTY OWNER CHESTER AND IDA BELLE PURSLEY et al LEASE ACREAGE 69.47±

PROPOSED WORK: DRILL CONVERT ___ DRILL DEEPER ___ REDRILL ___ FRACTURE OR STIMULATE PLUG OFF OLD FORMATION ___
PERFORATE NEW FORMATION ___ OTHER PHYSICAL CHANGE (SPECIFY) ___

TARGET FORMATION BEREA ESTIMATED DEPTH 2,900'
PLUG & ABANDON ___ CLEAN OUT & REPLUG ___

WELL OPERATOR MOUNTAIN V OIL & GAS, INC. DESIGNATED AGENT MIKE SHAVER
ADDRESS P.O. BOX 470, BRIDGEPORT, WV 26330 ADDRESS P.O. BOX 470, BRIDGEPORT, WV 26330

RECEIVED JUN 11 2013

Office of Oil and Gas
Department of Environmental Protection

COUNTY NAME PERMIT

form WV6
WV SOUTH ZONE GRID NORTH
A.R.L.S

LONGITUDE 81° 32' 30"
NAD 83 LON: 81°32'46.4" DECIMAL LON: 81.54622