



west virginia department of environmental protection

Office of Oil and Gas
601 57th Street SE
Charleston, WV 25304
(304) 926-0450
(304) 926-0452 fax

Earl Ray Tomblin, Governor
Randy C. Huffman, Cabinet Secretary
www.dep.wv.gov

August 08, 2013

WELL WORK PERMIT
Secondary Recovery Well

This permit, API Well Number: 47-3305779, issued to HG ENERGY, LLC, is evidence of permission granted to perform the specified well work at the location described on the attached pages and located on the attached plat, subject to the provisions of Chapter 22 of the West Virginia Code of 1931, as amended, and all rules and regulations promulgated thereunder, and to all conditions and provisions outlined in the pages attached hereto. Notification shall be given by the operator to the Oil and Gas Inspector at least 24 hours prior to the construction of roads, locations, and/or pits for any permitted work. In addition, the well operator shall notify the same inspector 24 hours before any actual well work is commenced and prior to running and cementing casing. Spills or emergency discharges must be promptly reported by the operator to 1-800-642-3074 and to the Oil and Gas inspector.

Please be advised that form WR-35, Well Operators Report of Well Work is to be submitted to this office within 90 days completion of permitted well work, as should form WR-34 Discharge Monitoring Report within 30 days of discharge of pits, if applicable. Failure to abide by all statutory and regulatory provisions governing all duties and operations hereunder may result in suspension or revocation of this permit and, in addition, may result in civil and/or criminal penalties being imposed upon the operators.

In addition to the applicable requirements of this permit, and the statutes and rules governing oil and gas activity in WV, this permit may contain specific conditions which must be followed. Permit conditions are attached to this cover letter.

Per 35CSR-4-5.2.g this permit will expire in two (2) years from the issue date unless permitted well work is commenced. If there are any questions, please feel free to contact me at (304) 926-0499 ext. 1654.

James Martin
Chief

Operator's Well No: T. A. RUMBLE NO. 127
Farm Name: HUFFMAN, BRIAN V.

API Well Number: 47-3305779

Permit Type: Secondary Recovery Well

Date Issued: 08/08/2013

Promoting a healthy environment.

PERMIT CONDITIONS

West Virginia Code § 22-6-11 allows the Office of Oil and Gas to place specific conditions upon this permit. Permit conditions have the same effect as law. Failure to adhere to the specified permit conditions may result in enforcement action.

CONDITIONS

1. If the operator encounters an unanticipated void, or an anticipated void at an unanticipated depth, the operator shall notify the inspector within 24 hours. Modifications to the casing program may be necessary to comply with W. Va. Code § 22-6-20, which requires drilling to a minimum depth of thirty feet below the bottom of the void, and installing a minimum of twenty (20) feet of casing. Under no circumstance should the operator drill more than fifty (50) feet below the bottom of the void or install less than twenty (20) feet of casing below the bottom of the void.
2. Pursuant to 35 CSR § 4-19.1.a, at the request of the surface owner all water wells or springs within 1000 feet of the proposed well that are actually utilized for human consumption, domestic animals or other general use shall be sampled and analyzed.
3. Pursuant to 35 CSR § 4-19.1.c, if the operator is unable to sample and analyze any water well or spring within one thousand (1,000) feet of the permitted well location, the Office of Oil and Gas requires the operator to sample, at a minimum, one water well or spring located between one thousand (1,000) feet and two thousand (2,000) feet of the permitted well location.
4. All pits must be lined with a minimum of 20 mil thickness synthetic liner.
5. In the event of an accident or explosion causing loss of life or serious personal injury in or about the well or while working on the well, the well operator or its contractor shall give notice, stating the particulars of the accident or explosion, to the oil and gas inspector and the Chief within twenty-four (24) hours.

WW-3A
10/07



1) Date: May 20, 2013

2) Operator's Well No. T. A. Rumble No. 127

3) API Well No. 47 033 -

State County Permit

4) UIC Permit No. UIC2R03301AP

33057795
ck # 2268
\$650.00

**STATE OF WEST VIRGINIA
NOTICE OF LIQUID INJECTION OR WASTE DISPOSAL WELL WORK PERMIT APPLICATION
FOR THE DEPARTMENT OF ENVIRONMENTAL PROTECTION, OFFICE OF OIL AND GAS**

5) Surface Owner(s) To Be Served

(a) Name Earl & Belva Junkins ✓
Address RR 5, Box 1226
Salem, WV 26426

(b) Name Brian V. Huffman ✓
Address RR 4, Box 530
Salem, WV 26426

(c) Name _____
Address _____

6) Inspector Sam Ward
Address P. O. Box 2327
Buckhannon, WV 26201
Telephone 389-7583

7 (a) Coal Operator
Name NA
Address _____

7 (b) Coal Owner(s) With Declaration Of Record
Name NA
Address _____

Name _____
Address _____

7(c) Coal Lessee With Declaration Of Record
Wolf Run Mining Co. ✓
2708 Cranberry Square
Morgantown, WV 26505

TO THE PERSON(S) NAMED ABOVE: You should have received this form and the following documents:

- (1) The Application for a Liquid Injection or Waste Disposal Well Work Permit on Form WW-3(B), which sets out the parties involved in the drilling or other work;
- (2) The plat (surveyor's map) showing the well location on Form WW-6; and
- (3) The Construction and Reclamation Plan on Form WW-9 (unless the well work is only to plug a well), which sets out the plan for erosion and sediment control and for reclamation for the site and access road.

The date proposed for the first injection or waste disposal is To be determined

THE REASON YOU RECEIVED THESE DOCUMENTS IS THAT YOU HAVE RIGHTS REGARDING THE APPLICATION WHICH ARE SUMMARIZED IN THE "INSTRUCTIONS" ON FORM WW-3(A) DESIGNATED TO YOU. HOWEVER YOU ARE NOT REQUIRED TO TAKE ANY ACTION AT ALL.

Take notice that under Chapter 22-6 of the West Virginia Code, the undersigned well operator proposes to file or has filed this Notice and Application and accompanying documents for a Well Work Permit with the Chief of the Office of Oil and Gas, West Virginia Department of Environmental Protection, with respect to a well at the location described on the attached Application and depicted on the attached Form WW-6. Copies of this Notice, the Application, the plat, and the Construction and Reclamation Plan have been mailed by registered certified mail or delivered by hand to the person(s) named above (or by publication in certain circumstances) on or before the day of the mailing or delivery to the Chief.

Received
 JUL - 1 2013
 Office of Oil and Gas
 Department of Environmental Protection

The person signing this document shall make the following certification:

"I certify under penalty of law that I have personally examined and am familiar with the information submitted in this document and all attachments and that, based on my inquiry of those individuals immediately responsible for obtaining the information, I believe that the information is true, accurate and complete. I am aware that there are significant penalties for submitting false information, including the possibility of fine and imprisonment."

Well Operator HG Energy, LLC
Address 5260 Dupont Road
Parkersburg, WV 26101

By: Diane C. White
Its: Accountant

Signature Diane C White

Oil and Gas Privacy Notice

The Office of Oil and Gas processes your personal information, such as name, address and phone number, as a part of our regulatory duties. Your personal information may be disclosed to other State agencies or third parties in the course of business or as needed to comply with statutory or regulatory requirements, including Freedom of Information Act requests. Our office will appropriately secure your personal information. If you have any questions about our use of your personal information, please contact DEP's Chief Privacy Officer at: depprivacyofficer@wv.gov

WW-2B1

Well No. T. A. Rumble No. 127

West Virginia Department of Environmental Protection
Office of Oil and Gas

NOTICE TO SURFACE OWNERS

The well operator named below is preparing to file for a permit from the state to drill a new well. Before a well work permit can be filed with the Chief of the Office of Oil and Gas, the well operator is required to have given notice of the right to request water well or spring analytical testing. This notice shall be given to the owners or occupants of land which have a water well or spring being utilized for human consumption, domestic animals, or other general use and which is located within 1000 feet of the proposed well site.

With this form, the operator is giving you notice of your right to request analytical testing. The operator is required to sample and analyze the water wells or springs of all owners or occupants who request it. Therefore if you wish to have your water well or spring tested, contact the operator named below.

All sampling shall be completed prior to drilling. Within thirty (30) days of the receipt of such sample analyses the operator shall submit the results to the Chief of the Office of Oil and Gas and to the owners or occupants who may have requested them.

If no water well or spring is located within 1000 feet, the Chief may require the operator to sample and analyze water from a water well or spring within 2000 feet of the proposed well site.

Be advised, you have the right to sample and analyze any water supply at your own expense.

The laboratory used by the operator to analyze the samples will be approved by the Chief. The operator named below has decided to use the following laboratory to analyze the water samples:

Contractor Name Sturm Environmental Services
 Well operator's private laboratory

Well Operator HG Energy, LLC
Address 5260 Dupont Road
Parkersburg, WV 26101
Telephone 304-420-1119

FOR OPERATOR'S USE ONLY: Below, or on an attached page, list those persons which were given this notice. Place an asterisk beside the one(s) that contacted you and requested sampling and analyses. If there were no requests made, indicate by underlining which one you have selected to sample and analyze. If there are no water wells or springs within 1000 feet of the proposed site please indicate such.

Requests for Water Sampling were initiated 4/19/13 with the first permit applications of this group of 30 applications. Water testing/analysis was requested for:

Earl & Belva Junkins RR 5, Box 1226 Salem, WV 26426	Brian Huffman RR 4, Box 530 Salem, WV 26426	Susan Junkins RR 2, Box 119A Bristol, WV 26426	Gary Winters & Ruth Kennedy RR 2, Box 119 Bristol, WV 26426	Claude & Jean Tetrick RR 2, Box 40 Bristol, WV 26426
John & Brenda Scotchie RR 2, Box 42 Salem, WV 26426	Linda Smith 9046 Westville Drive Camden Wyoming, DE 19934	Dennis McAvey RR 2, Box 41 Bristol, WV 26332	Mazza Donna Devericks RR 2, Box 80 Bristol, WV 26332	


Additional testing authorized for the TJ Chaplain leases on 5/13/2013:

Oville Myers RR 4, Box 531 Salem, WV 26426	Daniel Southern RR 4, Box 540 Salem, WV 26426	Edgar Lee Myers RR 4, Box 532 Salem, WV 26426	Edith Jean Myers RR 4, Box 534 Salem, WV 26426
--	---	---	--

Received
JUL - 1 2013

Office of Oil and Gas
WV Dept. of Environmental Protection

Legend

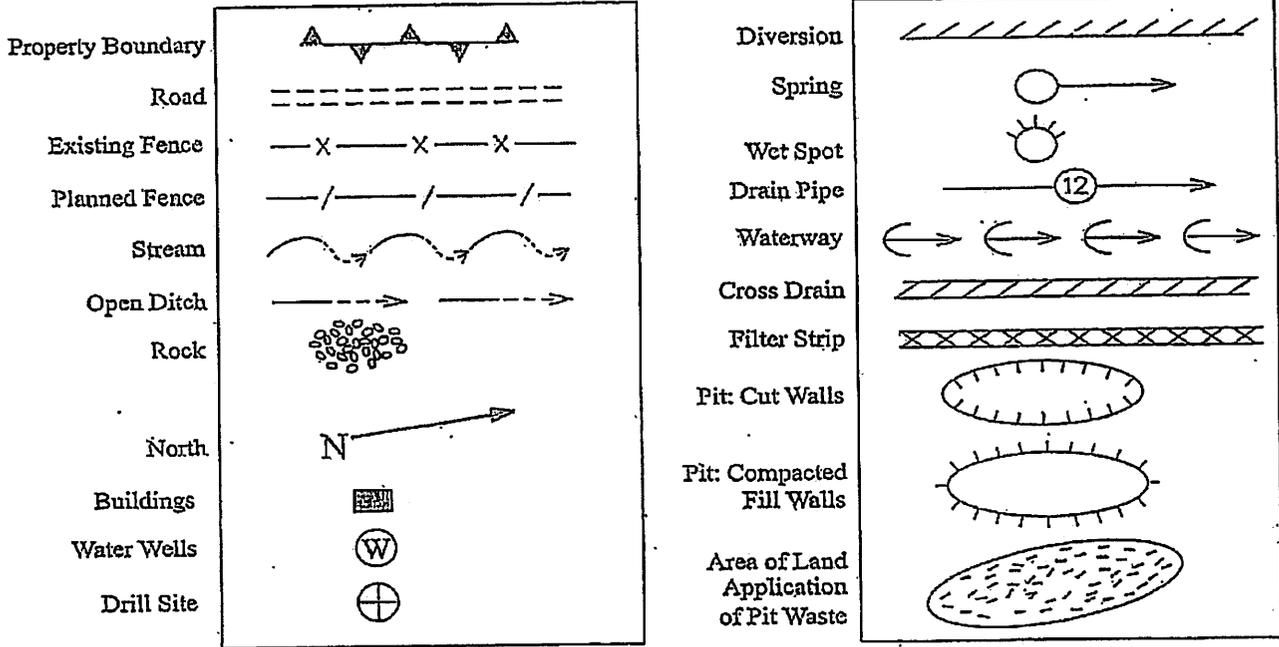

Proposed Revegetation Treatment: Acres Disturbed Area I Approx. 1.5 Ac. Prevegetation pH _____

Area II
Approx. 1.0 Ac.

Lime 2 Tons/Acre or Correct to pH 6.5
Fertilizer (10-20-20 or Equivalent) 500 Lbs./Acre (500 lbs. Minimum)
Mulch Straw 2 Tons/Acre

SEED MIXTURES

<u>Area I (Location)</u>	
Seed Type	Lbs./Ac.
Tall Fescue	<u>40</u>
Ladino Clover	<u>5</u>

<u>Area II (Road)</u>	
Seed Type	Lbs./Ac.
Tall Fescue	<u>40</u>
Ladino Clover	<u>5</u>

Attach:
Drawing(s) of road, location, pit and proposed area for land application
Photocopied section of involved 7.5' topographic sheet.

Received
JUL - 1 2013

Office of Oil and Gas
WV Dept. of Environmental Protection


Plan approved by: S. J. O'Connell
Comments: _____

Title: Oil Spill Inspector


Date: 6/27/2013

Field Reviewed? Yes No

Detail of: Main Waterflood Access Road To Serve T.A. Rumble No. 127

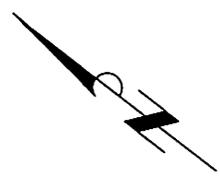

Hiram Lynch Lease

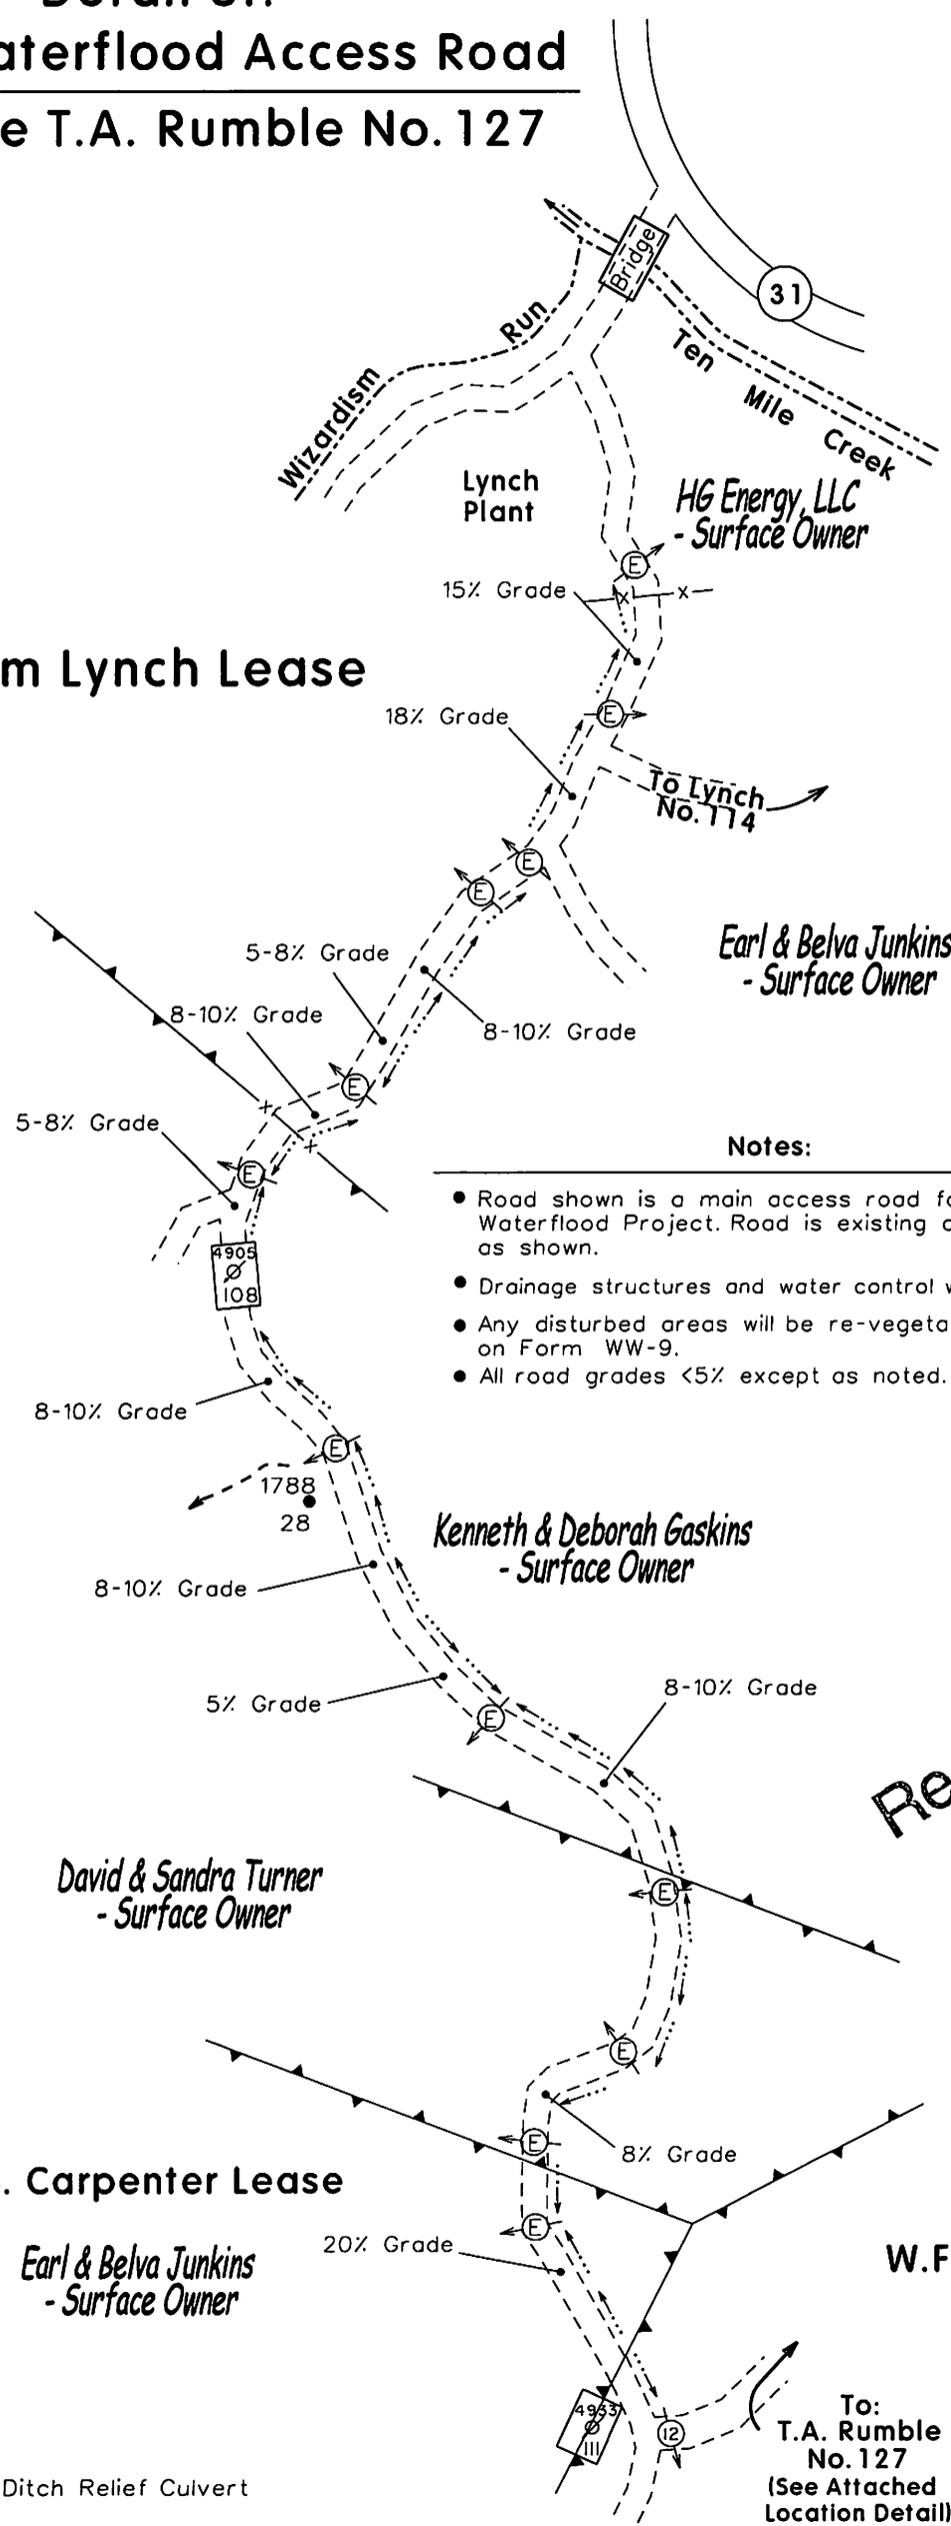

Notes:

- Road shown is a main access road for the Wolf Summit Waterflood Project. Road is existing and has been upgraded as shown.
- Drainage structures and water control will be maintained.
- Any disturbed areas will be re-vegetated as outlined on Form WW-9.
- All road grades <5% except as noted.

Received

JUL - 1 2013

Office of Oil and Gas
WV Dept. of Environmental Protection

W.B. Carpenter Lease

Earl & Belva Junkins
- Surface Owner

W.F. Williams Lease

Brian Huffman
- Surface Owner

- Existing Ditch Relief Culvert

To:
T.A. Rumble
No. 127
(See Attached
Location Detail)

Reclamation Plan For: T.A. Rumble No. 127



1.2 Mi. to
SLS (31)

(See Attached Detail
for Access Road to
County Road)

W.B. Carpenter Lease

*Earl & Belva Junkins
- Surface Owner*


W.F. Williams Lease

Use Existing Access Road
for WF Williams No. 215

350' of <5% Grade

125' of 25% Grade

To W.F. Williams
No. 8

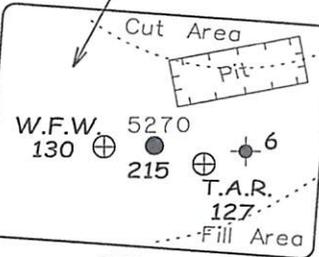

Existing Vegetative
Filter Strip

Notes:

- Requested permit is for drilling of new wells.
- Access road from Co. Rd. 31 to location is existing. Structures will be maintained.
- All disturbed areas will be re-vegetated as outlined on Form WW-9.
- Maintain sediment barriers and drainage structures.
- All road grades <5% except as noted.
- Location of drill pit may be changed based on as-built considerations.

NOTE
REFER TO THE WVDEP
EROSION AND SEDIMENT CONTROL
FIELD MANUAL VER. MAY 2012 FOR
BMPs CONTROLLING EROSION AND
SEDIMENT FROM SOIL-DISTURBING
OPERATIONS.

NOTE:
Existing location for WF Williams
No. 215 will be enlarged to drill
new well T.A. Rumble No. 127.

Received

SDW
6/27/2013

JUL - 1 2013
Office of Oil and Gas
WV Dept. of Environmental Protection

*Brian V. Huffman
- Surface Owner*

Note: Drawing not to Scale

33057795

SUBJECT WELL
T.A. Rumble No.127



◆ Denotes Potential Water Supply Source (From Aerial Photography)

Section of
Wolf Summit 7.5' Quadrangle
and Salem 7.5' Quadrangle
SCALE 1"=1000'

Received
JUL - 1 2013
Office of Oil and
Gas
Dept. of Environment
Protection

(BOT. HL: LON:-80°29'41.9")

LON:-80°29'53.3"

11270

LON: 80°27'30"

5850'

LAT:39°16'32.2"

(BOTTOM HOLE: LAT:39°16'29.7")

SURVEY NOTES

1 - Well ties and Latitude and Longitude were measured by Topcon Hiper GA survey grade GPS. Bearings are referenced to UTM Grid North (Zone 17 North - NAD 1927).

2 - Surface owners, adjoiners information, Lease names, & line mapping obtained from HGE GIS system.

3 - No Title Opinion was provided to the Surveyor during this survey. This survey is subject to a complete title Opinion.

	UTM Coordinates (Zone 17N-NAD 1983)	LOCATION REFERENCES
Surface	N-4,347,491m. E-543,303m.	UTM 27 N 69°05' E 20.5' EX: WELL 72735 N 82°34' W 36.3' EX: WELL 5270 S 66°59' W 66.2' UTILITY POLE
Bottom Hole	N-4,347,418m. E-543,577m.	Brg. Direction is prop. well to the ref.

LAT: 39°17'30"

**MAP OF
H.G. ENERGY, LLC
-WATERFLOOD UNIT-
T.A. RUMBLE 127**



+ DENOTES LOCATION OF WELL ON U.S. TOPO MAPS.


JOB # 13-014
 DRAWING # 13LAKEFLOYD FOLDER
 SCALE 1" = 1500'
 MINIMUM DEGREE OF ACCURACY 1/2500
 PROVEN SOURCE OF ELEV. BENCH MARK H-80

I THE UNDERSIGNED, HEREBY CERTIFY THAT THIS PLAT IS CORRECT TO THE BEST OF MY KNOWLEDGE AND BELIEF AND SHOWS ALL THE INFORMATION REQUIRED BY LAW AND THE REGULATIONS ISSUED AND PERSCRIBED BY THE DEPARTMENT OF ENVIRONMENTAL PROTECTION.



WEST VIRGINIA DEPARTMENT
OF ENVIRONMENTAL PROTECTION,
OFFICE OF OIL AND GAS

MOODY LAND SURVEYING, LLC
ST. MARYS, WV 26170

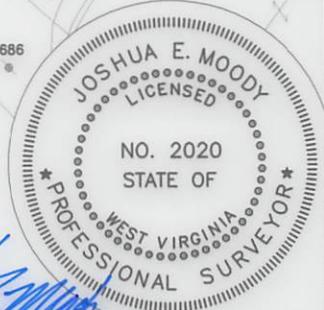

JOSHUA E. MOODY, P.S. 2020
 DATE 5/15/13
 OPERATOR'S WELL
 T.A. RUMBLE # 127

WEST VIRGINIA DEPARTMENT
OF ENVIRONMENTAL PROTECTION
OFFICE OF OIL AND GAS

WELL TYPE: OIL GAS LIQUID INJECTION WASTE DISPOSAL HORIZONTAL
 (IF "GAS") PRODUCTION STORAGE DEEP SHALLOW
 LOCATION: ELEVATION 1306' WATERSHED BRANCH OF LICK RUN API WELL # 47-033-057795
 DISTRICT TEN MILE COUNTY HARRISON STATE WV COUNTY PERMIT
 QUADRANGLE WOLF SUMMIT 7.5'

SURFACE OWNER BRIAN V. HUFFMAN ACREAGE 102.35 ACRES +/-
 OIL & GAS ROYALTY OWNER BILLY BEN RUMBLE ET AL LEASE ACREAGE 102 ACRES +/-
 PROPOSED WORK: DRILL CONVERT DRILL DEEPER REDRILL FRACTURE OR
 STIMULATE PLUG OFF OLD FORMATION PERFORATE NEW FORMATION
 OTHER PHYSICAL CHANGE IN WELL (SPECIFY) WILL BE DRILLED DIRECTIONALLY (S 75° E 930')
 PLUG & ABANDON CLEAN OUT & REPLUG
 TARGET FORMATION 5TH SAND ESTIMATED DEPTH MD= 3,400'
 WELL OPERATOR H.G. ENERGY, LLC DESIGNATED AGENT MIKE KIRSCH
 ADDRESS 5260 DuPONT ROAD ADDRESS 5260 DuPONT ROAD
PARKERSBURG, WV 26101 PARKERSBURG, WV 26101

33057795



HG Energy, LLC
5260 Dupont Road
Parkersburg, WV 26101
(304) 420-1100 - Office
(304) 863-3172 - Fax

CHK# 2268

\$650.00

May 20, 2013

Mr. James Peterson
WVDEP
Division of Oil & Gas
601 57th Street
Charleston, West Virginia 25304

RE: T. A. Rumble No. 127
Ten Mile District, Harrison County
West Virginia

Dear Mr. Peterson:

Enclosed are Forms WW-3A, WW-3B, WW-9, WW-3(B1), Mylar of plat, reclamation plan, topo map and copies of the certified mailing receipts for a permit to drill a liquid injection well. Also enclosed is our check in the amount of \$650.00 to cover the associated permit fees.

Very truly yours,

Diane C. White

Enclosures

cc: Earl & Belva Junkins – Certified
Brian V. Huffman – Certified
Wolf Run Mining Co. - Certified
Sam Ward – Inspector

Received
JUL - 1 2013
Office of Oil and Gas
WV Dept. of Environmental Protection