



west virginia department of environmental protection

Office of Oil and Gas
601 57th Street SE
Charleston, WV 25304
(304) 926-0450
(304) 926-0452 fax

Earl Ray Tomblin, Governor
Randy C. Huffman, Cabinet Secretary
www.dep.wv.gov

August 11, 2014

WELL WORK PLUGGING PERMIT

Plugging

This permit, API Well Number: 47-701733, issued to ROSS & WHARTON GAS CO INC, is evidence of permission granted to perform the specified well work at the location described on the attached pages and located on the attached plat, subject to the provisions of Chapter 22 of the West Virginia Code of 1931, as amended, and all rules and regulations promulgated thereunder, and to all conditions and provisions outlined in the pages attached hereto. Notification shall be given by the operator to the Oil and Gas Inspector at least 24 hours prior to the construction of roads, locations, and/or pits for any permitted work. In addition, the well operator shall notify the same inspector 24 hours before any actual well work is commenced and prior to running and cementing casing. Spills or emergency discharges must be promptly reported by the operator to 1-800-642-3074 and to the Oil and Gas inspector.

Upon completion of the plugging well work, the above named operator will reclaim the site according to the provisions of WV Code 22-6-30. The above named operator will also file, as required in WV Code 22-6-23, an affidavit on form WR-38 by two experienced persons in the operator's employment and the Oil and Gas inspector that the work authorized under this permit was performed and a description given. Failure to abide by all statutory and regulatory provisions governing all duties and operations here under may result in suspensions or revocation of this permit and in addition may result in civil and/or criminal penalties being imposed upon the operator.

This permit will expire in two (2) years from date of issue. If there are any questions, please free to contact me at (304) 926-0499 ext. 1654.

James Martin
Chief

Operator's Well No: 3-S-245
Farm Name: WHITE, ROGER & CHERYL
API Well Number: 47-701733
Permit Type: Plugging
Date Issued: 08/11/2014

Promoting a healthy environment.

PERMIT CONDITIONS

West Virginia Code § 22-6-11 allows the Office of Oil and Gas to place specific conditions upon this permit. Permit conditions have the same effect as law. Failure to adhere to the specified permit conditions may result in enforcement action.

CONDITIONS

1. All pits must be lined with a minimum of 20 mil thickness synthetic liner.
2. In the event of an accident or explosion causing loss of life or serious personal injury in or about the well or while working on the well, the well operator or its contractor shall give notice, stating the particulars of the accident or explosion, to the oil and gas inspector and the Chief within twenty-four (24) hours.
3. Well work activities shall not constitute a hazard to the safety of persons.

1) Date April 1, 2014
2) Operator's
Well No. Duffield, Lovey
3) API Well No. 47-007 - 01733

STATE OF WEST VIRGINIA
DEPARTMENT OF ENVIRONMENTAL PROTECTION
OFFICE OF OIL AND GAS

APPLICATION FOR A PERMIT TO PLUG AND ABANDON

- 4) Well Type: Oil / Gas X / Liquid injection / Waste disposal /
(If "Gas, Production X or Underground storage) Deep / Shallow X
- 5) Location: Elevation 966 Watershed Plantation Fork of Steer Creek
District Birch County Braxton Quadrangle Rosedale
- 6) Well Operator Ross & Wharton 7) Designated Agent Mike Ross
Address Route 5 Box 29 Address PO Box 219
Buckhannon, WV 26201 Coalton, WV 26257
- 8) Oil and Gas Inspector to be notified 9) Plugging Contractor
Name Bryan Harris Name Unknown
Address PO Box 157 Address
Volga, WV 26238

10) Work Order: The work order for the manner of plugging this well is as follows:

- 2154 - TD 2184'
Run 6% Gel between each plug
2000 - 1850 Set Cement Plug
1450 - 1350 Set Cement Plug
1020 - 920 Set Cement Plug
246'-0'
~~100 - 0~~ Set Cement Plug
Set Monument with API Number

FREEPOINT 4 1/2" CASING
SET A MINIMUM OF 100'
CLASS A CEMENT PLUG
ACROSS CASING CUT.

Notification must be given to the district oil and gas inspector 24 hours before work can commence.

RECEIVED

Office of Oil and Gas

MAY 12 2014

Work order approved by inspector Bryan O'Hara

Date 5-7-14
WV Department of
Environmental Protection

701733P



IV-35
(Rev 8-81)

1983

C. & GAS DIVISION
DEPT. OF MINES

State of West Virginia
Department of Mines
Oil and Gas Division

Date: December 7, 1982
Operator's
Well No. 3-S-245
Farm Lovey Duffield
API No. 47 - 007 - 01733

WELL OPERATOR'S REPORT
OF

DRILLING, FRACTURING AND/OR STIMULATING, OR PHYSICAL CHANGE

WELL TYPE: Oil / Gas X/ Liquid Injection / Waste Disposal /
(If "Gas," Production X / Underground Storage / Deep / Shallow /)

LOCATION: Elevation: 966 Watershed Plantation Fork of Steer Creek
District: Birch County Braxton Quadrangle Rosedale

COMPANY Stonestreet Lands Company

ADDRESS P.O. Box 350 Spencer, W.Va. 25276

DESIGNATED AGENT O.V. Stonestreet

ADDRESS P.O. Box 350 Spencer, W.Va. 25276

SURFACE OWNER Anna J. Williams etal

ADDRESS Sutton, W.Va.

MINERAL RIGHTS OWNER Anna J. Williams etal

ADDRESS Sutton, W.Va.

OIL AND GAS INSPECTOR FOR THIS WORK Robert
Bates ADDRESS 109 Minnich St. Weston, WV

PERMIT ISSUED Sept. 28, 1981

DRILLING COMMENCED 2-3-82

DRILLING COMPLETED 2-9-82

IF APPLICABLE: PLUGGING OF DRY HOLE ON
CONTINUOUS PROGRESSION FROM DRILLING OR
REWORKING. VERBAL PERMISSION OBTAINED
ON

Casing Tubing	Used in Drilling	Left in Well	Cement fill up Cu. ft.
Size 20-16 Cond.			
13-10"			
9 5/8			
8 5/8	196	196	60 sks
7			
5 1/2			
4 1/2		2154	70 sks rft
3			
2			
Liners used			

GEOLOGICAL TARGET FORMATION Big Injun Depth 2106 feet
Depth of completed well 2184 feet Rotary X / Cable Tools
Water strata depth: Fresh 55 feet; Salt feet
Coal seam depths: None Is coal being mined in the area? No

OPEN FLOW DATA

Producing formation Big Injun Pay zone depth 1914 feet

Gas: Initial open flow 0 Mcf/d Oil: Initial open flow 0 Bbl/d

Final open flow 290 Mcf/d Final open flow 0 Bbl/d

Time of open flow between initial and final tests 7 hours

Static rock pressure 510 psig (surface measurement) after 48 hours shut in
(If applicable due to multiple completion--)

Second producing formation Blue Monday Pay zone depth feet

Gas: Initial open flow 0 Mcf/d Oil: Initial open flow 0 Bbl/d

Final open flow 290 Mcf/d Oil: Final open flow 0 Bbl/d

Time of open flow between initial and final tests 7 hours

Static rock pressure 510 psig (surface measurement) after 48 hours shut in

RECEIVED
Office of Oil and Gas
MAY 12 2014
WV Department of
Environmental Protection

(Continued on page 2)

DETAILS OF PERFORATED INTERVALS, FRACTURING OR STIMULATING, PHYSICAL CHANGE, ETC.

Perforation Intervals 1886-1914

Well Treatment

J-266 350 lbs. 20/40 sand 30,000 lbs. W-22 Anti sludging 36 gals.
L-53 Clay control agent 20 gals. F-78 EzeFlo surfactant 8 gals.
15% Acid HCL 2000 gals. 500 bbls. water A-200 Inhibitor 4 gals.

WELL LOG

FORMATION	COLOR	HARD OR SOFT	TOP FEET	BOTTOM FEET	REMARKS
					Including indication of all fresh and salt water, coal, oil and gas
Clay			0	18	
Shale & Sand			18	80	
Sandy Shale			80	165	
Shaley Sand			165	205	
Red Rock			205	255	
Slate & Shale			255	380	
Red Rock			380	510	
Slate & Shale			510	595	
Red Rock			595	735	
Slate & Shale			735	810	
Sand & Shale			810	960	
Slate & Shale			960	1000	
Sand & Shale			1000	1314	
Shale			1314	1344	
Sand & Shale			1344	1368	
Shale			1368	1402	
Sand & Shale			1402	1440	
Shale			1440	1452	
Salt sand			1452	1508	
Shale			1508	1544	
Salt sand			1544	1578	
Shale			1578	1622	
Salt sand			1622	1690	
Shale			1690	1838	
Little Lime			1838	1862	
Blue Monday			1862	1914	
Big Lime			1914	2000	
Big Injun			2000	2106	
Shale			2106	2184	TD

(Attach separate sheets as necessary)

Stonestreet Lands Company

Well Operator

By: *[Signature]* General Manager

Date: December 20, 1965


RECEIVED

Office of Oil and Gas

MAY 12 2014

Note: Regulation 2.02(i) provides as follows:
"The term 'log' or 'well log' shall mean a systematic detailed geological record of all formations, including coal, encountered in the drilling of a well."

WV Department of
Environmental Protection

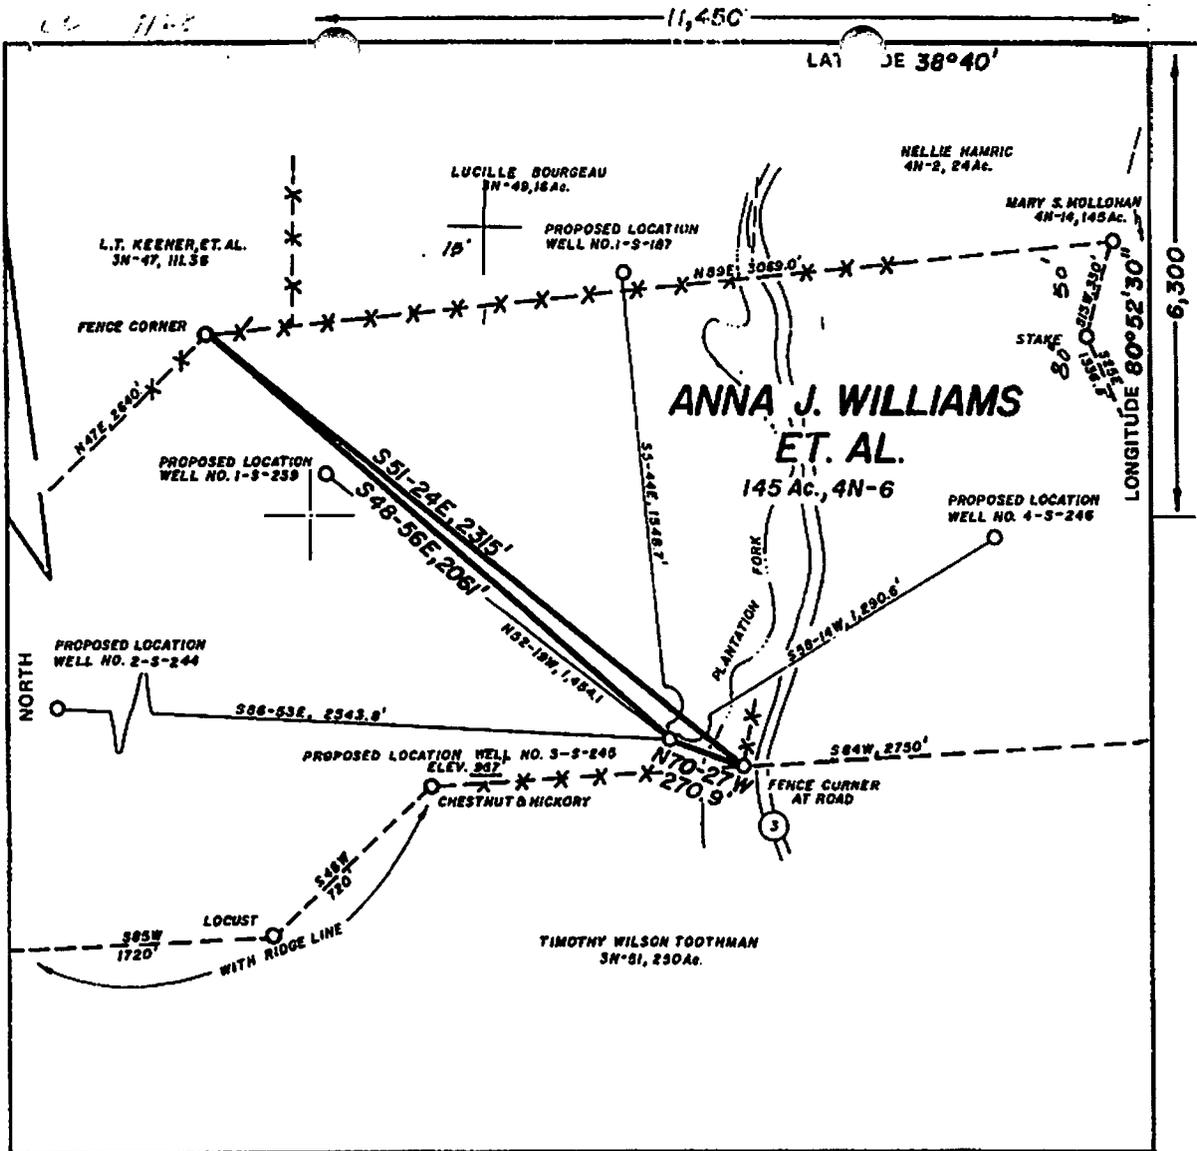

FILE NO. DUFFIELD NO. 3
 DRAWING NO. _____
 SCALE 1" = 800'
 MINIMUM DEGREE OF ACCURACY 1/200
 PROVEN SOURCE OF ELEVATION ROAD INTERSECTION AT OESSIE, ELEV. = 818'

I THE UNDERSIGNED, HEREBY CERTIFY THAT THIS PLAT IS CORRECT TO THE BEST OF MY KNOWLEDGE AND BELIEF AND SHOWS ALL THE INFORMATION REQUIRED BY LAW AND THE REGULATIONS ISSUED AND PRESCRIBED BY THE DEPARTMENT OF MINES.
 (SIGNED) Cliff Walkie
 R.P.E. _____ L.L.S. 717

PLACE SEAL HERE

(1) DENOTES LOCATION OF WELL ON UNITED STATES TOPOGRAPHIC MAPS
 FORM IV-6 (8-78)



DATE MAY 29, 19 81
 OPERATOR'S WELL NO. 3-S-245
 API WELL NO. _____
47 - 007 - 1733
 STATE COUNTY PERMIT

STATE OF WEST VIRGINIA
 DEPARTMENT OF MINES
 OIL AND GAS DIVISION

WELL TYPE: OIL ___ GAS LIQUID INJECTION ___ WASTE DISPOSAL ___
 (IF "GAS,") PRODUCTION ___ STORAGE ___ DEEP ___ SHALLOW
 LOCATION: ELEVATION 888.3' WATER SHED PLANTATION FORK OF STEER CREEK
 DISTRICT BIRCH COUNTY BRAXTON
 QUADRANGLE ROSEDALE 7.8'
 SURFACE OWNER ANNA J. WILLIAMS, ET AL. ACREAGE 149 AC.
 OIL & GAS ROYALTY OWNER ANNA J. WILLIAMS, ET AL. LEASE ACREAGE 149 AC.
 LEASE NO. _____

RECEIVED
 Office of Oil and Gas

PROPOSED WORK: DRILL CONVERT ___ DRILL DEEPER ___ REDRILL ___ FRACTURE OR STIMULATE ___ PLUG OFF OLD FORMATION ___ PERFORATE NEW FORMATION ___ OTHER PHYSICAL CHANGE IN WELL (SPECIFY) _____

MAY 19 2014

PLUG AND ABANDON ___ CLEAN OUT AND REPLUG ___
 TARGET FORMATION BIG INJUN ESTIMATED DEPTH 2013.9'
 WELL OPERATOR STONE STREET LANDS CO. DESIGNATED AGENT O.V. STONESTREET
 ADDRESS SPENCER, WV ADDRESS SPENCER, WV

WV Department of
 Environmental Protection

WW-4A
Revised 6-07

1) Date: April 1, 2014
2) Operator's Well Number
Duffield, Lovey 3-S-245

3) API Well No.: 47 - 007 - 01733

STATE OF WEST VIRGINIA
DEPARTMENT OF ENVIRONMENTAL PROTECTION, OFFICE OF OIL AND GAS
NOTICE OF APPLICATION TO PLUG AND ABANDON A WELL


4) Surface Owner(s) to be served:	5) (a) Coal Operator
(a) Name <u>Roger White &/or Cheryl</u>	Name <u>N/A</u>
Address <u>HC 84 Box 18</u> ✓	Address _____
<u>Frametown, WV 26623</u>	_____
(b) Name _____	(b) Coal Owner(s) with Declaration
Address _____	Name <u>N/A</u>
_____	Address _____
(c) Name _____	Name _____
Address _____	Address _____
_____	_____
6) Inspector <u>Bryan Harris</u>	(c) Coal Lessee with Declaration
Address <u>PO Box 157</u>	Name <u>N/A</u>
<u>Volga, WV 26238</u>	Address _____
Telephone <u>304-553-6087</u>	_____

TO THE PERSONS NAMED ABOVE: You should have received this Form and the following documents:

- (1) The application to Plug and Abandon a Well on Form WW-4B, which sets out the parties involved in the work and describes the well its and the plugging work order; and
- (2) The plat (surveyor's map) showing the well location on Form WW-6.

The reason you received these documents is that you have rights regarding the application which are summarized in the instructions on the reverses side. However, you are not required to take any action at all.

Take notice that under Chapter 22-6 of the West Virginia Code, the undersigned well operator proposes to file or has filed this Notice and Application and accompanying documents for a permit to plug and abandon a well with the Chief of the Office of Oil and Gas, West Virginia Department of Environmental Protection, with respect to the well at the location described on the attached Application and depicted on the attached Form WW-6. Copies of this Notice, the Application, and the plat have been mailed by registered or certified mail or delivered by hand to the person(s) named above (or by publication in certain circumstances) on or before the day of mailing or delivery to the Chief.

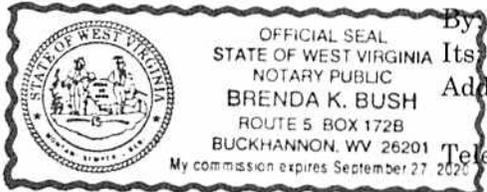	Well Operator <u>Ross & Wharton Mike Ross Inc.</u>
	By <u><i>Mike Ross</i></u>
	Its _____
	Address _____
	Telephone _____

President _____
 PO Box 219 _____
 Coalton, WV 26257 _____
 304-472-4289 _____

Subscribed and sworn before me this 22nd day of April, 2014
Brenda K Bush Notary Public
 My Commission Expires September 27, 2020

RECEIVED
 Office of Oil and Gas
 MAY 12 2014

Oil and Gas Privacy Notice

The Office of Oil and Gas processes your personal information, such as name, address and phone number, as a part of our regulatory duties. Your personal information may be disclosed to other State agencies or third parties in the normal course of business or as needed to comply with statutory or regulatory requirements, including Freedom of Information Act requests. Our office will appropriately secure your personal information. If you have any questions about our use of your personal information, please contact DEP's Chief Privacy Officer at depprivacyoffier@wv.gov.

WV Department of
Environmental Protection

701733A

Mike Ross Inc.

(304) 472-4289 (Office) Box 219 Coalton, WV 26257 (304) 472-7405 (Fax)

May 7, 2014

Roger &/ or Cheryl White
HC 84 Box 18
Frametown, WV 26623

Re: Duffield, Lovey 1-S-239; Duffield, Lovey 2-S-244; **Duffield, Lovey 3-S-245;**
Duffield, Lovey 4-S-246 Plugging Permits


Dear Roger &/or Cheryl:

Mike Ross Inc. is in the process of applying for a permit to plug the above referenced well. Enclosed are copies of the Notice and Application for well plugging permits and the location plats.

Please note the instructions on the surface owner waiver. If you have no objection to the plugging being done, please sign the waiver and return it to our office.

If you have any questions, please do not hesitate to contact this office.

Thank you,

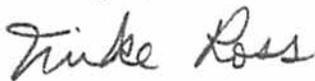

Mike Ross Inc.

2420 9852 2588 0272

U.S. Postal Service™
CERTIFIED MAIL™ RECEIPT
(Domestic Mail Only; No Insurance Coverage Provided)

For delivery information visit our website at www.usps.com®

OFFICIAL USE

Postage	\$ 2.45
Certified Fee	3.30
Return Receipt Fee (Endorsement Required)	2.70
Restricted Delivery Fee (Endorsement Required)	
Total Postage & Fees	\$ 8.45

5/9/14
RECEIVED
Office of Oil and Gas
MAY 12 2014
WV Department of Environmental Protection

Sent To
Street, Apt. No.,
or PO Box No. Roger & Cheryl White
City, State, ZIP+4 HC 84 Box 18
Frametown, WV 26623

PS Form 3800, August 2006 See Reverse for Instructions

7017 2000 0001 0002 7102

STATE OF WEST VIRGINIA
DEPARTMENT OF ENVIRONMENTAL PROTECTION
OFFICE OF OIL AND GAS

CONSTRUCTION AND RECLAMATION PLAN AND SITE REGISTRATION APPLICATION FORM
GENERAL PERMIT FOR OIL AND GAS PIT WASTE DISCHARGE

Operator Name Ross & Wharton (Mike Ross Inc.) OP Code 305680

Watershed Plantation Fork of Steer Creek Quadrangle Rosedale

Elevation 966 County Braxton District Birch

Description of anticipated Pit Waste: Plugging Fluid

Will a synthetic liner be used in the pit? ~~NO~~ YES . 20 MIL.

Proposed Disposal Method For Treated Pit Wastes:

- Land Application
- Underground Injection (UIC Permit Number _____)
- Reuse (at API Number _____)
- Off Site Disposal (Supply form WW-9 for disposal location)
- Other (Explain _____)

Proposed Work For Which Pit Will Be Used:

- Drilling
- Workover
- Other (Explain _____)
- Swabbing
- Plugging

I certify that I understand and agree to the terms and conditions of the GENERAL WATER POLLUTION PERMIT issued on August 1, 2005, by the Office of Oil and Gas of the West Virginia Department of Environmental Protection. I understand that the provisions of the permit are enforceable by law. Violations of any term or condition of the general permit and/or other applicable law or regulation can lead to enforcement action.

I certify under penalty of law that I have personally examined and am familiar with the information submitted on this application form and all attachments thereto and that, based on my inquiry of those individuals immediately responsible for obtaining the information, I believe that the information is true, accurate, and complete. I am aware that there are significant penalties for submitting false information, including the possibility of fine or imprisonment.

Company Official Signature *Mike Ross*

Company Official (Typed Name) Mike Ross


Company Official Title President

Subscribed and sworn before me this 22nd day of April, 2014

Brenda K Bush


RECEIVED
Office of Oil and Gas

Notary Public

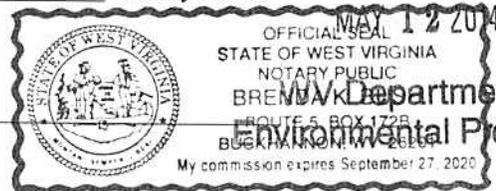


My commission expires September 27, 2020

WV Department of Environmental Protection

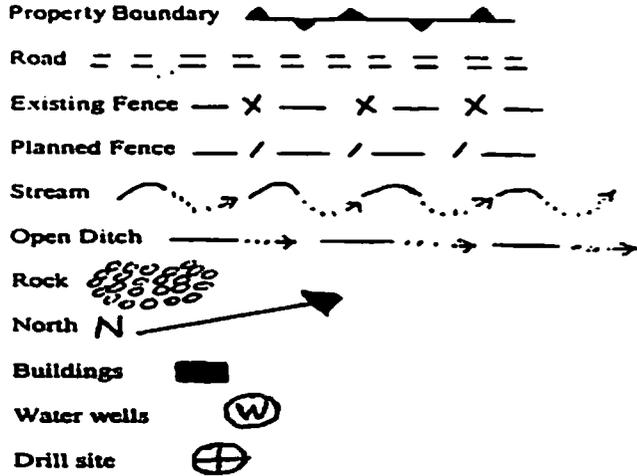

LEGEND

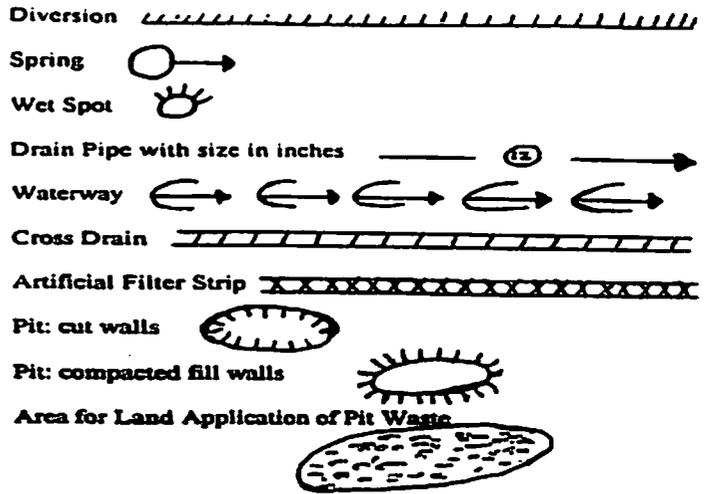

Proposed Revegetation Treatment: Acres Disturbed 1 Acre Prevegetation pH 6.5
 Lime 2 Tons/acre or to correct to pH 6.5
 Fertilizer (10-20-20 or equivalent) 50% lbs/acre (500 lbs minimum)
 Mulch _____ Tons/acre

Seed Mixtures

Seed Type	Area I lbs/acre	Seed Type	Area II lbs/acre
Fescue			
Contractors Mix			

Attach:
 Drawing(s) of road, location, pit and proposed area for land application.
 Photocopied section of involved 7.5' topographic sheet.

Plan Approved by: Debra O'Hara 5-7-14

Comments: _____

RECEIVED
 Office of Oil and Gas


Title: President

Date: April 1, 2014

MAY 12 2014

Field Reviewed? () Yes () No

701733P

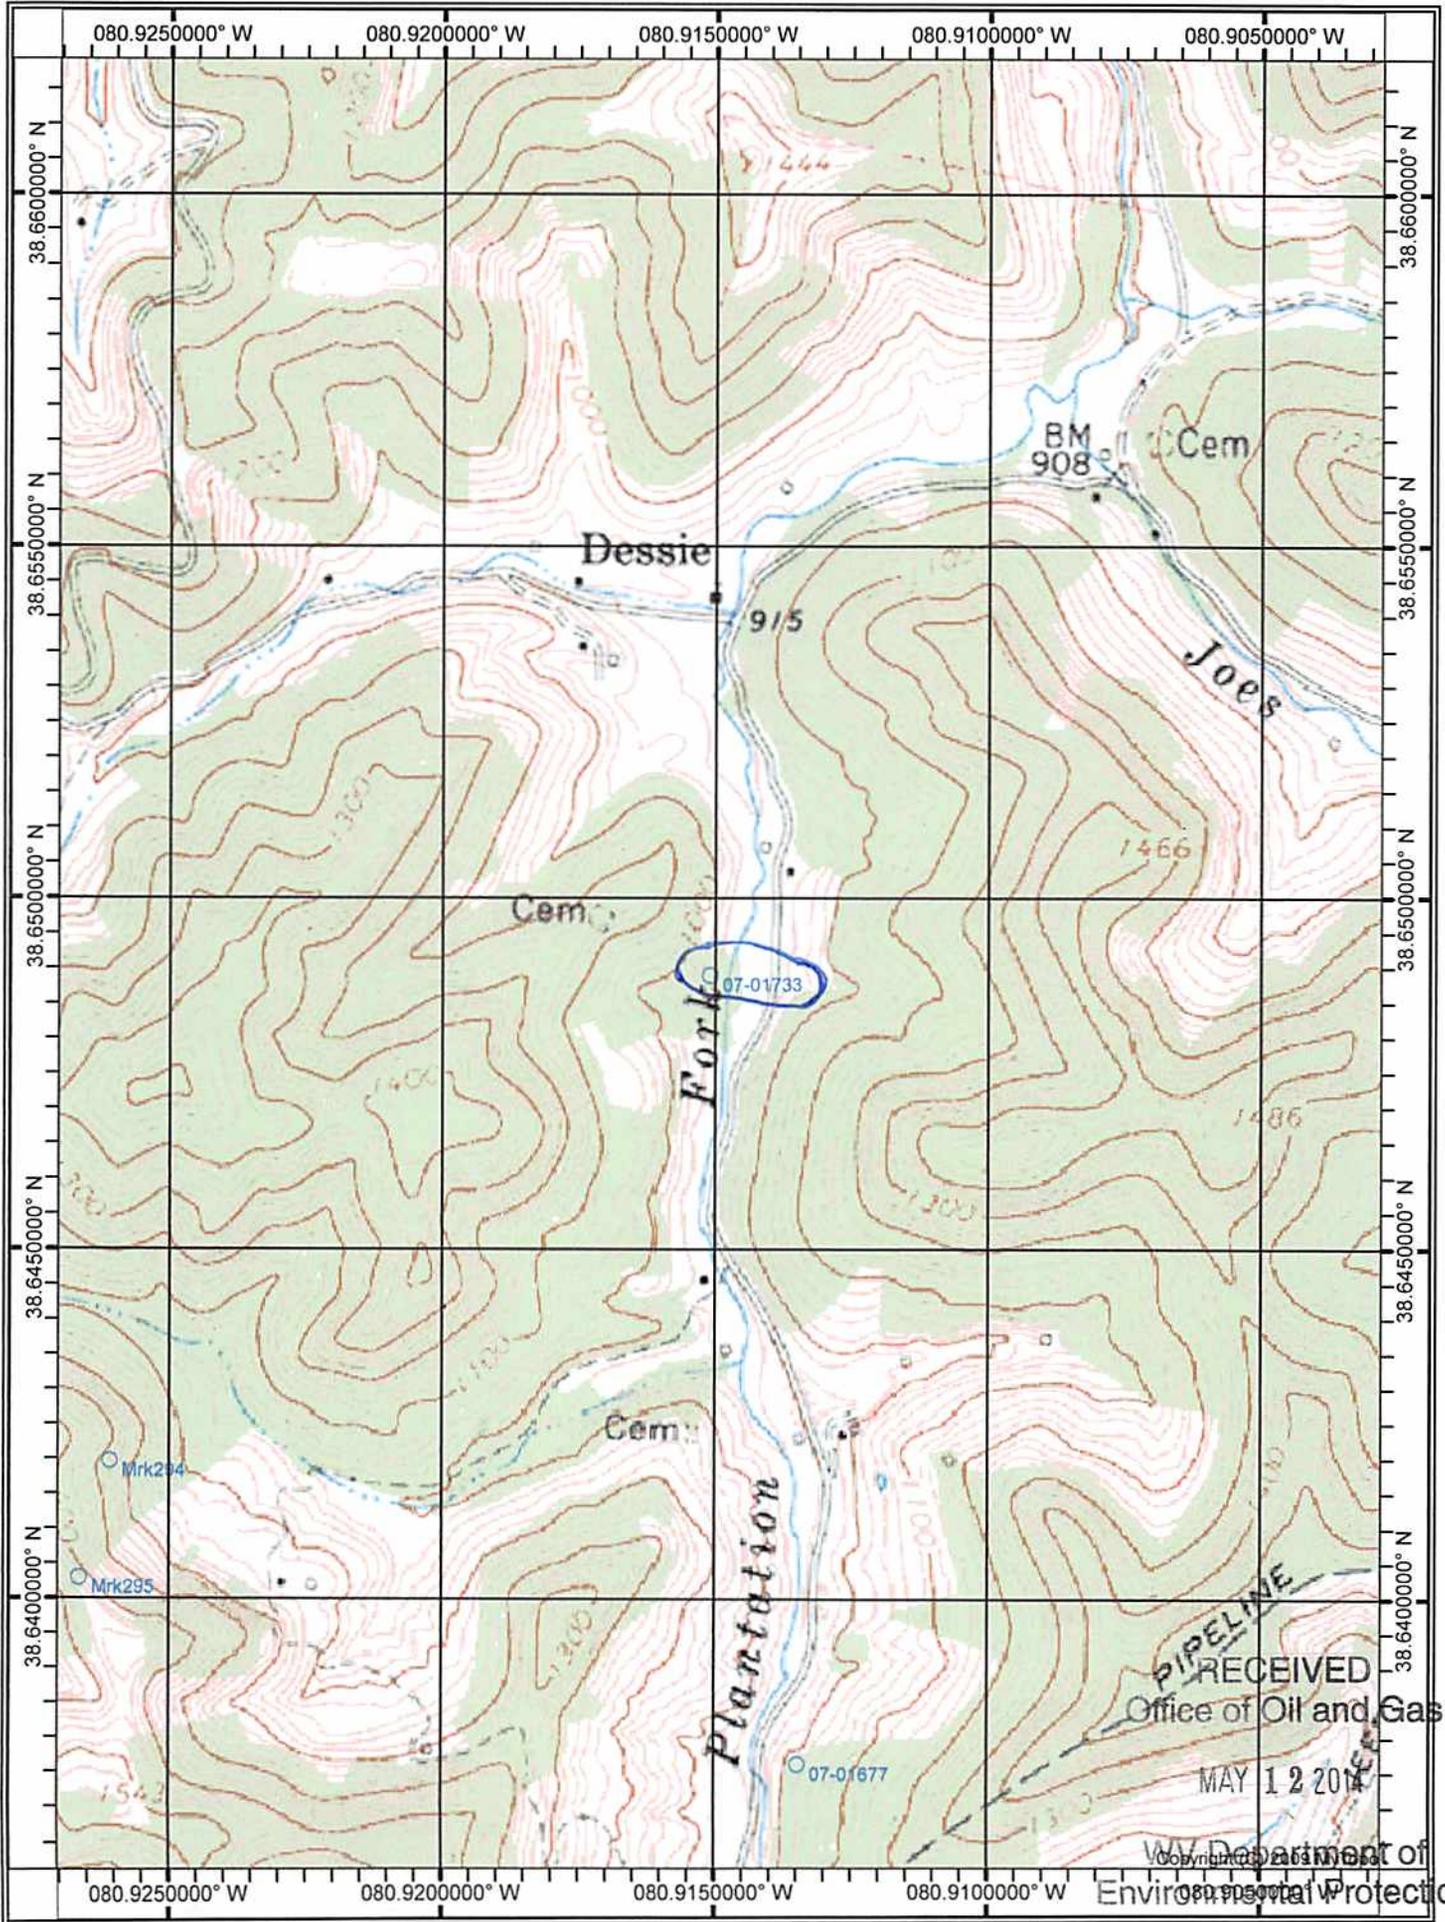

PIPELINE
RECEIVED
Office of Oil and Gas
MAY 12 2014
Copyright © 2003
Department of
Environmental Protection

701733P

WW-7
8-30-06



West Virginia Department of Environmental Protection
Office of Oil and Gas

WELL LOCATION FORM: GPS

API: 47-007-01733 WELL NO.: 3-S-245

FARM NAME: Duffield, Lovey

RESPONSIBLE PARTY NAME: Mike Ross

COUNTY: Braxton DISTRICT: Birch 1

QUADRANGLE: Rosedale 587

SURFACE OWNER: Roger White &/or Cheryl

ROYALTY OWNER: Anna J. Williams Et. AL.

UTM GPS NORTHING: 4277823.6

UTM GPS EASTING: 507387.8 GPS ELEVATION: 966

The Responsible Party named above has chosen to submit GPS coordinates in lieu of preparing a new well location plat for a plugging permit or assigned API number on the above well. The Office of Oil and Gas will not accept GPS coordinates that do not meet the following requirements:

- Datum: NAD 1983, Zone: 17 North, Coordinate Units: meters, Altitude: height above mean sea level (MSL) – meters.
- Accuracy to Datum – 3.05 meters
- Data Collection Method:
Survey grade GPS ____ : Post Processed Differential ____
Real-Time Differential ____

Mapping Grade GPS ____ : Post Processed Differential ____
Real-Time Differential ____

- Letter size copy of the topography map showing the well location.**

I the undersigned, hereby certify this data is correct to the best of my knowledge and belief and shows all the information required by law and the regulations issued and prescribed by the Office of Oil and Gas.

Mike Ross
Signature

President
Title

RECEIVED
Office of Oil and Gas
MAY 12 2014
April 1, 2014
WV Department of
Environmental Protection