



---

west virginia department of environmental protection

---

Office of Oil and Gas  
601 57th Street SE  
Charleston, WV 25304  
(304) 926-0450  
(304) 926-0452 fax

Earl Ray Tomblin, Governor  
Randy C. Huffman, Cabinet Secretary  
www.dep.wv.gov

April 13, 2015

**WELL WORK PLUGGING PERMIT**

**Plugging**

This permit, API Well Number: 47-5100971, issued to CONSOLIDATION COAL COMPANY, is evidence of permission granted to perform the specified well work at the location described on the attached pages and located on the attached plat, subject to the provisions of Chapter 22 of the West Virginia Code of 1931, as amended, and all rules and regulations promulgated thereunder, and to all conditions and provisions outlined in the pages attached hereto. Notification shall be given by the operator to the Oil and Gas Inspector at least 24 hours prior to the construction of roads, locations, and/or pits for any permitted work. In addition, the well operator shall notify the same inspector 24 hours before any actual well work is commenced and prior to running and cementing casing. Spills or emergency discharges must be promptly reported by the operator to 1-800-642-3074 and to the Oil and Gas inspector.

Upon completion of the plugging well work, the above named operator will reclaim the site according to the provisions of WV Code 22-6-30. The above named operator will also file, as required in WV Code 22-6-23, an affidavit on form WR-38 by two experienced persons in the operator's employment and the Oil and Gas inspector that the work authorized under this permit was performed and a description given. Failure to abide by all statutory and regulatory provisions governing all duties and operations here under may result in suspensions or revocation of this permit and in addition may result in civil and/or criminal penalties being imposed upon the operator.

This permit will expire in two (2) years from date of issue. If there are any questions, please free to contact me at (304) 926-0499 ext. 1654.



James Martin  
Chief

Operator's Well No: M-385  
Farm Name: STEELE, KENNETH  
**API Well Number: 47-5100971**  
**Permit Type: Plugging**  
Date Issued: 04/13/2015

**Promoting a healthy environment.**

## PERMIT CONDITIONS

West Virginia Code §22-6-11 allows the Office of Oil and Gas to place specific conditions upon this permit. Permit conditions have the same effect as law. Failure to adhere to the specified permit conditions may result in enforcement action.

### CONDITIONS

---

1. All pits must be lined with a minimum of 20 mil thickness synthetic liner.
2. In the event of an accident or explosion causing loss of life or serious personal injury in or about the well or while working on the well, the well operator or its contractor shall give notice, stating the particulars of the accident or explosion, to the oil and gas inspector and the Chief within twenty-four (24) hours.
3. Well work activities shall not constitute a hazard to the safety of persons.
4. This well is under a consent order and must be plugged under the terms of that agreement.

5100971P

FORM WW-4(B)  
Rev. 2/01

1.) Date: February 25, 2015  
2.) Operator's Well No. M-385  
3.) API Well No. 47 - 51 - 00971  
State County Permit

STATE OF WEST VIRGINIA  
DIVISION OF ENVIRONMENTAL PROTECTION  
OFFICE OF OIL & GAS  
APPLICATION FOR A PERMIT TO PLUG & ABANDON

4.) WELL TYPE: Oil \_\_\_\_\_ / Gas X / Liquid injection \_\_\_\_\_ / Waste disposal \_\_\_\_\_ /  
(IF "Gas", Production \_\_\_\_\_ / Underground storage \_\_\_\_\_ / Deep \_\_\_\_\_ / Shallow X

5.) LOCATION: Elevation: 1306.24' Watershed: Fish Creek  
District: Liberty County: Marshall Quadrangle: Cameron, WV 7.5'

6.) WELL OPERATOR Consolidation Coal Company 7.) DESIGNATED AGENT Ronnie Harsh  
Address 6126 Energy Road Address 1 Bridge Street  
Moundsville, WV 26041 Monongah, WV 26554

8.) OIL & GAS INSPECTOR TO BE NOTIFIED 9.) PLUGGING CONTRACTOR  
Name James Nicholson Name \_\_\_\_\_  
Address PO BOX 44 Address \_\_\_\_\_  
Moundsville, WV 26041 \_\_\_\_\_

10.) WORK ORDER: The work order for the manner of plugging this well is as follows:

SEE EXHIBIT NO. 1  
101C

Notification must be given to the district oil and gas inspector 24 hours before permitted work can commence.

OC  
gwm

Work order approved by inspector \_\_\_\_\_ Date FEB 27 2015

RECEIVED  
Office of Oil and Gas

WV Department of  
Environmental Protection

101C

## EXHIBIT NO. 1

From the experience and technology developed since 1970 in plugging oil and gas wells for mining through, Consolidation Coal's Northern West Virginia Operations will utilize one of the following two methods to plug all future wells.

4½ VENT PIPE METHOD

- (a) If active well: clean out to total depth and plug back according to state regulations to a minimum of 200 feet below lowest minable coal seam.
- (b) If abandoned well: clean out to first plug 200 feet below lowest minable seam.
- (c) Run 4½ casing from surface to minimum 200 feet below lowest minable seam and circulate 50/50 poz mix cement followed by expanding cement to surface. The expanding cement shall extend from minimum 200 feet below minable coal seam to a point 100 feet above.

The 4½ will remain open from surface to a minimum of 80 feet below that minable coal seam.

SOLID PLUG METHOD

- (a) If active well: clean out to total depth and plug back according to state regulations to a minimum of 200 feet below lowest minable coal seam.
- (b) If an abandoned well: clean out to first plug 200 feet below lowest minable coal seam.
- (c) Circulate through tubing or drill steel an expanding cement plug from a minimum of 200 feet below minable coal seam to a point 100 feet above minable coal.

Circulate through tubing or drill steel 50/50 poz mix from 100 feet above coal seam to surface.

A monument will be installed with API No. and stating "solid plug".

RECEIVED  
Office of Oil and Gas

FEB 27 2015

WV Department of  
Environmental Protection

5100911F

1) Date: February 25, 2015  
2) Operator's Well No. M-385  
3) API Well No. 47-51-00971  
State County Permit

STATE OF WEST VIRGINIA  
DEPARTMENT OF ENVIRONMENTAL PROTECTION, OFFICE OF OIL AND GAS  
NOTICE OF APPLICATION TO PLUG AND ABANDON A WELL

4) SURFACE OWNER(S) TO BE SERVED

(a) Name Kenneth Wayne Steele  
Address 350 E Easton Rd  
Creston, OH 44217

(b) Name \_\_\_\_\_  
Address \_\_\_\_\_

(c) Name \_\_\_\_\_  
Address \_\_\_\_\_

(6) INSPECTOR James Nicholson  
Address PO BOX 44  
Moundsville, WV 26041  
Telephone (304) 552-3874

5)a) COAL OPERATOR

Name CONSOLIDATION COAL CO.  
Address 6126 Energy Road  
Moundsville, WV 26041

(b) COAL OWNER(S) WITH DECLARATION:

Name \_\_\_\_\_  
Address \_\_\_\_\_

(c) COAL LESSEE WITH DECLARATION:

Name \_\_\_\_\_  
Address \_\_\_\_\_

TO THE PERSON(S) NAMED ABOVE: You should have received this Form and the following documents:

(1) The Application to Plug and Abandon a Well on form WW-4B, which sets out the

well and its location and the plugging

tion on Form WW-6.

WHAT YOU HAVE RIGHTS REGARDING THE APPLICATION  
THE REVERSE SIDE OF THE COPY OF THE APPLICATION  
YOU ARE NOT REQUIRED TO TAKE ANY ACTION AT ALL.

the undersigned well operator proposes to file or has filed this Notice  
and abandon a well with the Chief of the Office of Oil and Gas, West  
the well at the location described on the attached Application and depicted  
on, and the plat have been mailed by registered or certified mail or delivery by  
circumstances) on or before the day of mailing or delivery by the Chief.


WELL OPERATOR Consolidation Coal Company

By Ronnie Harsh  
Its Project Engineer / Agent  
Address 1 Bridge Street  
Monongah WV 26554  
Telephone (304) 534-4748

7010 3090 0002 4253 9276

U.S. Postal Service  
CERTIFIED MAIL RECEIPT  
(Domestic Mail Only; No Insurance Coverage Provided)  
For delivery information visit our website at www.usps.com  
CRESTON, OH 44217  
OFFICIAL USE  
M-385 Postage \$17.40  
Certified Fee \$3.30  
Return Receipt Fee (Endorsement Required) \$2.70  
Restricted Delivery Fee (Endorsement Required) \$0.00  
Total Postage & Fees \$23.40  
Sent To Kenneth Steele  
Street, Apt. No., or PO Box No. 350 E Easton rd  
City, State, ZIP+4 Creston, OH, 44217  
PS Form 3800, August 2006 See Reverse for Instructions

Subscribed and sworn before me this 25 day of February, 20 15  
Christian K. Warfield Notary Public  
Marshall County, State of West Virginia  
My commission expires June 10, 20 24

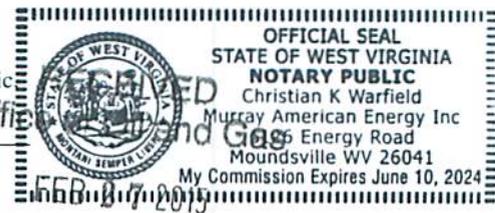

Oil and Gas Privacy Notice

The Office of Oil and Gas processes your personal information, such as name, address and phone number, as a part of our regulatory duties. Your personal information may be disclosed to other State agencies or third parties in the normal course of fulfilling a regulatory duty to comply with statutory or regulatory requirements, including Freedom of Information Act requests. Our office will appropriately secure your personal information. If you have any questions about our use of your personal information, please contact DEP's Chief Privacy Officer at depprivacyofficer@wv.gov.

Faint, illegible text at the top of the page, possibly a header or title.

Faint, illegible text in the upper middle section of the page.

Faint, illegible text in the middle section of the page.

Faint, illegible text in the middle section of the page.

OFFICIAL SEAL  
STATE OF WEST VIRGINIA  
NOTARY PUBLIC  
My Commission Expires June 10, 2024



Faint, illegible text at the bottom of the page, possibly a signature or date.

STATE OF WEST VIRGINIA  
DEPARTMENT OF ENVIRONMENTAL PROTECTION  
OFFICE OF OIL AND GAS

CONSTRUCTION AND RECLAMATION PLAN AND SITE REGISTRATION APPLICATION FORM  
GENERAL PERMIT FOR OIL AND GAS PIT WASTE DISCHARGE

Operator Name Consolidation Coal Company OP Code \_\_\_\_\_

Watershed Fish Creek Quadrangle Cameron, 7.5'

Elevation 1306.24' County Marshall District Liberty

Description of anticipated Pit Waste: N/A

Do you anticipate using more than 5,000 bbls of water to complete the proposed well work? Yes \_\_\_\_\_ No X

Will a synthetic liner be used in the pit? N/A. If so, what mil.? \_\_\_\_\_

Proposed Disposal Method For Treated Pit Wastes:

- \_\_\_\_\_ Land Application
- \_\_\_\_\_ Underground Injection (UIC Permit Number \_\_\_\_\_)
- \_\_\_\_\_ Reuse (at API Number \_\_\_\_\_)
- \_\_\_\_\_ Off Site Disposal (Supply form WW-9 for disposal location)
- X Other (Explain Tanks, see attached letter)

Drilling medium anticipated for this well? Air, freshwater, oil based, etc. Freshwater

If oil based, what type? Synthetic, petroleum, etc.? \_\_\_\_\_

Additives to be used? Bentonite, Bicarbonate of Soda

Drill cuttings disposal method? Leave in pit, landfill, removed offsite, etc. Reused or Disposed (see attached letter)

-If left in pit and plan to solidify what medium will be used? Cement, lime, sawdust \_\_\_\_\_

-Landfill or offsite name/permit number? \_\_\_\_\_

I certify that I understand and agree to the terms and conditions of the GENERAL WATER POLLUTION PERMIT issued on August 1, 2005, by the Office of Oil and Gas of the West Virginia Department of Environmental Protection. I understand that the provisions of the permit are enforceable by law. Violations of any term or condition of the general permit and/or other applicable law or regulation can lead to enforcement action.

I certify under penalty of law that I have personally examined and am familiar with the information submitted on this application form and all attachments thereto and that, based on my inquiry of those individuals immediately responsible for obtaining the information, I believe that the information is true, accurate, and complete. I am aware that there are significant penalties for submitting false information, including the possibility of fine or imprisonment.

Company Official Signature \_\_\_\_\_

Company Official (Typed Name) Mason Smith

Company Official Title Project Engineer

Subscribed and sworn before me this 25 day of February, 20 15

Christian K. Warfield

My commission expires June 10, 2024

RECEIVED  
Office of Oil and Gas

FEB 27 2015  
Notary Public

W/V Department of Environmental Protection



OFFICIAL SEAL  
STATE OF WEST VIRGINIA  
NOTARY PUBLIC  
Christian K Warfield  
Murray American Energy Inc  
6126 Energy Road  
Moundsville WV 26041  
My Commission Expires June 10, 2024

OFFICIAL SEAL  
STATE OF WEST VIRGINIA  
NOTARY PUBLIC  
My Commission Expires June 10, 2024



5100971P

**MURRAY AMERICAN ENERGY, INC.  
& CONSOLIDATION COAL COMPANY**

**MURRAY AMERICAN ENERGY,  
INC. & CONSOLIDATION COAL  
COMPANY**

46226 National Road  
St. Clairsville, OH 43950

phone: 304.843.3565

fax: 304.843.3546

e-mail: [MasonSmith@coalsource.com](mailto:MasonSmith@coalsource.com)

**MASON SMITH**

Project Engineer

February 25, 2015

Department of Environmental Protection  
Office of Oil and Gas  
601-57<sup>th</sup> Street  
Charleston, WV 25320

To Whom It May Concern,

As per the Division of Environmental Protection, Office of Oil and Gas request, Consolidation Coal Company submits the following procedures utilizing pit waste.

Upon submitting a well work application (without a general permit for Oil & Gas Pit Waste Discharge Application), Consolidation Coal Company will construct no pits, but instead will use mud tanks to contain all drilling muds.

Once the well is completed, that material (minus the cave material) will be trucked to the next well to be plugged or to DEP facilities number U-0033-83, O-1001-00, U-1035-91U-46-84, U-78-83, O-1044-9, or U-100-83.

Sincerely,




Mason Smith  
Project Engineer

RECEIVED  
Office of Oil and Gas  
FEB 27 2015  
WV Department of  
Environmental Protection

Consolidation Coal Company  
Northern West Virginia Operations

Typical Drawing  
Of Well Plugging Site  
Plan

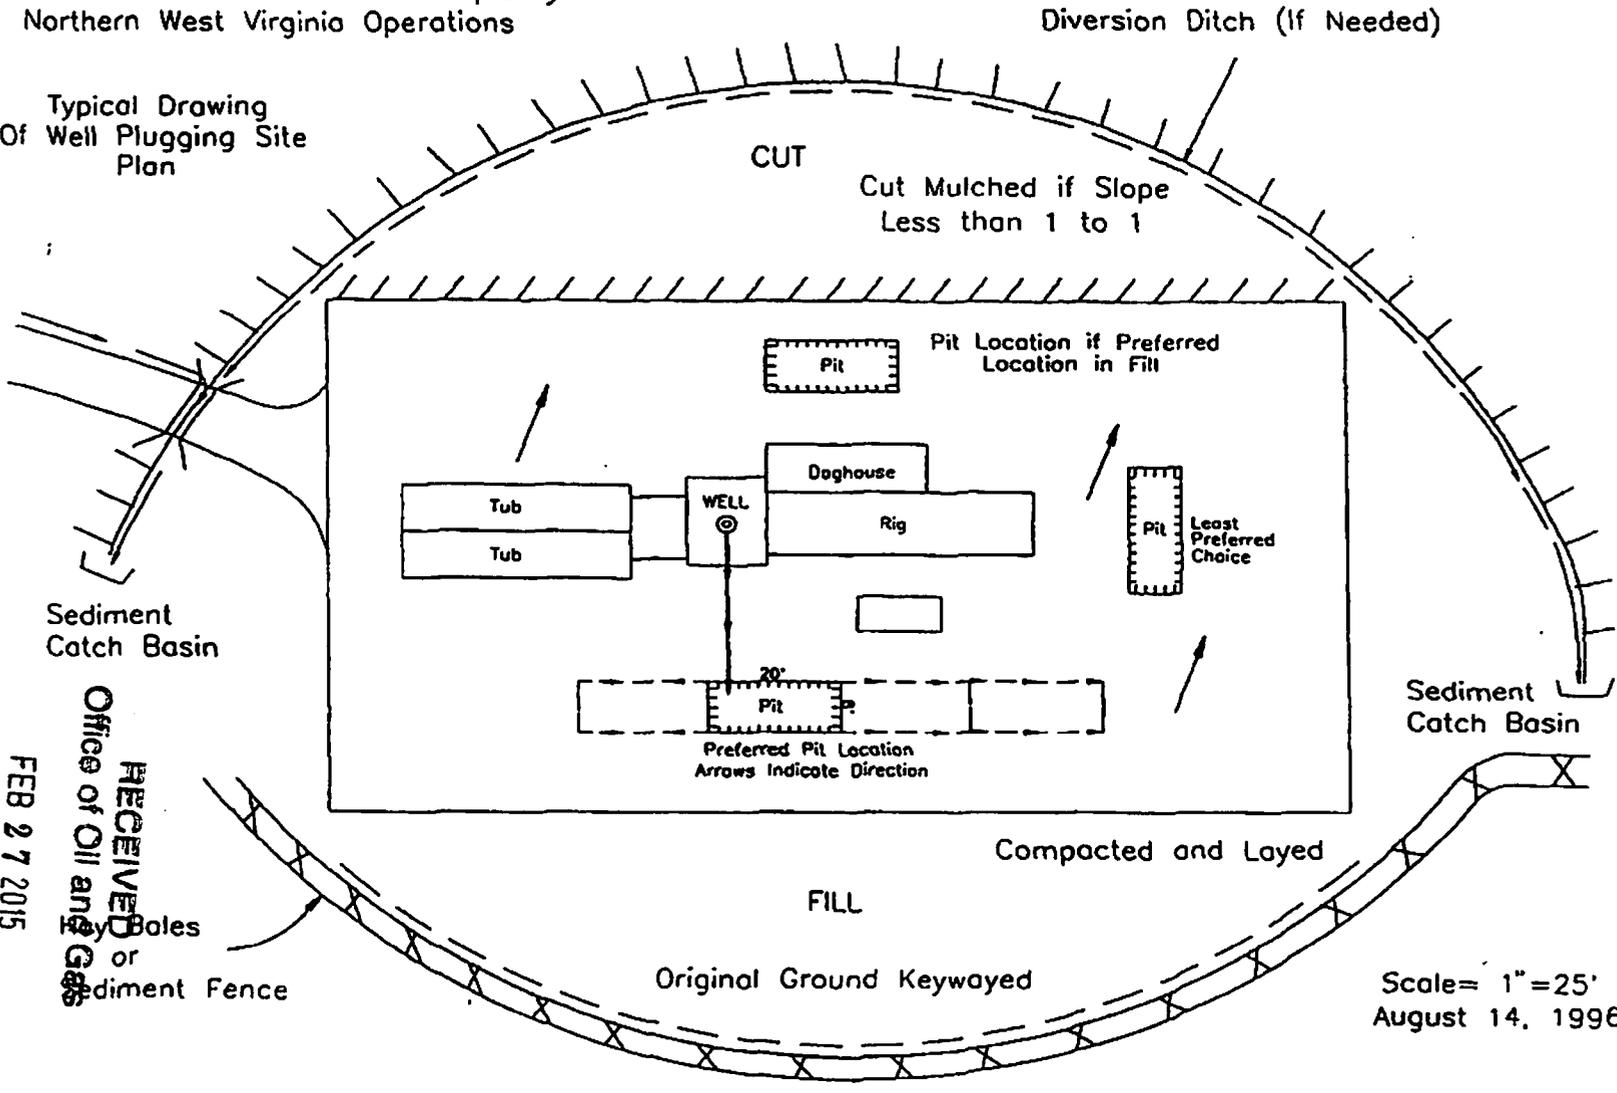

Scale = 1" = 25'  
August 14, 1996

WV Department of  
Environmental Protection

RECEIVED  
Office of Oil and Gas  
FEB 27 2015


5100971A

5100971P

Well is located on topo map 11,786 feet south of Latitude: 39° 50' 00"


Well is located on topo map 8,195 feet west of Longitude: 80° 35' 00"

WELL LOCATION	
UTM 17-NAD83	
N:	4405739.91
E:	533172.69
NAD83, WV NORTH	
N:	475792.311
E:	1655940.507
LAT/LOG DATUM-WGS84	
LAT:	39° 48' 03.521"
LO:	80° 36' 45.003"

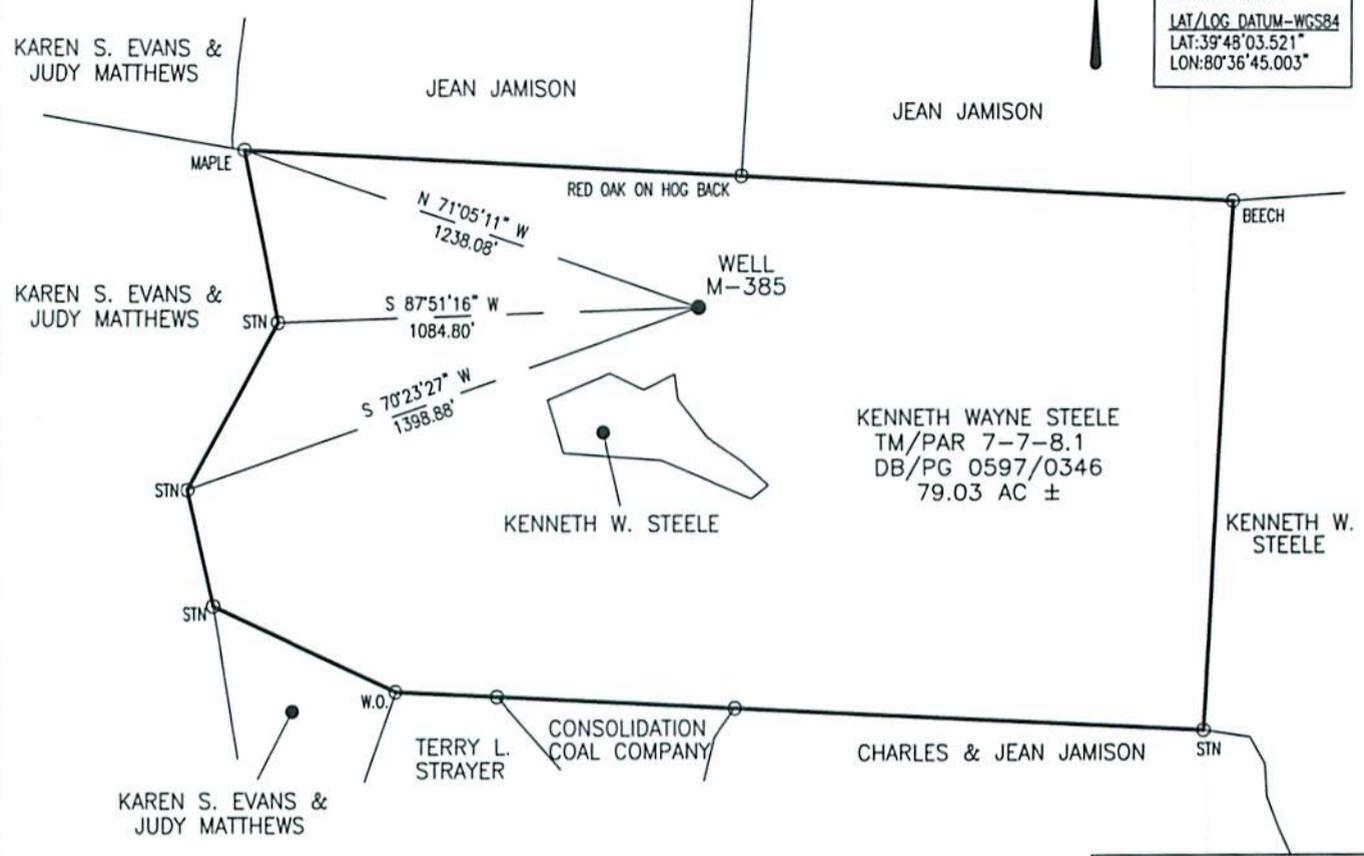

**Blue Mountain Inc.**  
 10125 MASON DIXON HIGHWAY  
 BURTON, WV 26562  
 PHONE: (304) 662-6486


**NOTE:**  
 It is not the purpose or intention of this plat to represent surveyed locations of the surface or mineral parcels depicted herein. The location of the boundary lines, as shown, are based on record deed descriptions, field evidence found and/or tax map position, unless otherwise noted.

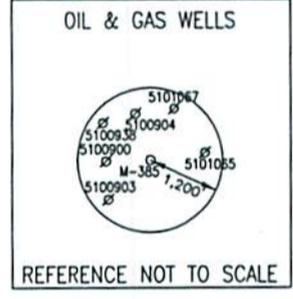

FILE #: M-385  
 DRAWING #: M-385  
 SCALE: 1" = 500'  
 MINIMUM DEGREE OF ACCURACY: 1/2500  
 PROVEN SOURCE OF ELEVATION: U.S.G.S. MONUMENT THOMAS 1498.81'

I, THE UNDERSIGNED, HEREBY CERTIFY THAT THIS PLAT IS CORRECT TO THE BEST OF MY KNOWLEDGE AND BELIEF AND SHOWS ALL THE INFORMATION REQUIRED BY LAW AND THE REGULATIONS ISSUED AND PRESCRIBED BY THE DEPARTMENT OF ENVIRONMENTAL PROTECTION.

Signed: *George D. Six*  
 R.P.E.: \_\_\_\_\_ L.L.S.: P.S. No. 2000

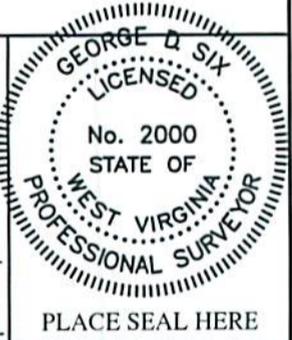

(+) DENOTES LOCATION OF WELL ON UNITED STATES TOPOGRAPHIC MAPS WVDEP

OFFICE OF OIL & GAS  
 601 57TH STREET  
 CHARLESTON, WV 25304

Well Type:  Oil  Waste Disposal  Production  Deep  
 Gas  Liquid Injection  Storage  Shallow

WATERSHED: FISH CREEK ELEVATION: 1306.24'

COUNTY/DISTRICT: MARSHALL / LIBERTY QUADRANGLE: CAMERON, WV 7.5'

SURFACE OWNER: KENNETH WAYNE STEELE ACREAGE: 79.03±

OIL & GAS ROYALTY OWNER: \_\_\_\_\_ ACREAGE: \_\_\_\_\_

DRILL  CONVERT  DRILL DEEPER  REDRILL  FRACTURE OR STIMULATE   
 PLUG OFF OLD FORMATION  PERFORATE NEW FORMATION  PLUG & ABANDON   
 CLEAN OUT & REPLUG  OTHER CHANGE  (SPECIFY): \_\_\_\_\_

TARGET FORMATION: \_\_\_\_\_ ESTIMATED DEPTH: \_\_\_\_\_

WELL OPERATOR CONSOLIDATION COAL CO., OHIO VALLEY OPERATIONS DESIGNATED AGENT RONNIE HARSH  
 Address 6126 ENERGY DRIVE Address 6126 ENERGY DRIVE  
 City MOUNDSVILLE State WV Zip Code 26041 City MOUNDSVILLE State WV Zip Code 26041



DATE: FEBRUARY 24, 2015  
 OPERATOR'S WELL #: M-385  
 API WELL #: 47 51 00971P  
 STATE COUNTY PERMIT  
RECEIVED  
 Office of Oil and Gas  
 FEB 27 2015

Well is located on topo map 11,786 feet south of Latitude: 39° 50' 00"

Well is located on topo map 8,195 feet west of Longitude: 80° 35' 00"

WELL LOCATION  
 UTM 17-NAD83  
 N:4405739.91  
 E:533172.69  
 NAD83, WV NORTH  
 N:475792.311  
 E:1655940.507  
 LAT/LOG DATUM-WGS84  
 LAT:39°48'03.521"  
 LON:80°36'45.003"



KAREN S. EVANS & JUDY MATTHEWS

JEAN JAMISON

JEAN JAMISON

KAREN S. EVANS & JUDY MATTHEWS

MAPLE

RED OAK ON HOG BACK

BEECH

N 71°05'11" W  
1238.08'

WELL M-385

S 87°51'16" W  
1084.80'

KENNETH WAYNE STEELE  
 TM/PAR 7-7-8.1  
 DB/PG 0597/0346  
 79.03 AC ±

KENNETH W. STEELE

KENNETH W. STEELE

S 70°23'27" W  
1398.88'

STNG

STNG

KAREN S. EVANS & JUDY MATTHEWS

W.O.

TERRY L. STRAYER


CONSOLIDATION COAL COMPANY

CHARLES & JEAN JAMISON

STN

**Blue Mountain Inc.**  
 10125 MASON DIXON HIGHWAY  
 BURTON, WV 26562  
 PHONE: (304) 662-6486

NOTE:  
 It is not the purpose or intention of this plat to represent surveyed locations of the surface or mineral parcels depicted hereon. The location of the boundary lines, as shown, are based on record deed descriptions, field evidence found and/or tax map position, unless otherwise noted.

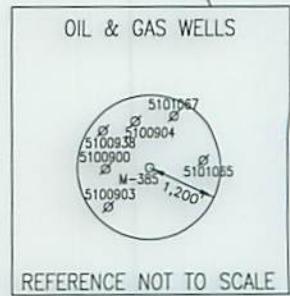

FILE #: M-385  
 DRAWING #: M-385  
 SCALE: 1" = 500'  
 MINIMUM DEGREE OF ACCURACY: 1/2500  
 PROVEN SOURCE OF ELEVATION: U.S.G.S. MONUMENT THOMAS 1498.81'

I, THE UNDERSIGNED, HEREBY CERTIFY THAT THIS PLAT IS CORRECT TO THE BEST OF MY KNOWLEDGE AND BELIEF AND SHOWS ALL THE INFORMATION REQUIRED BY LAW AND THE REGULATIONS ISSUED AND PRESCRIBED BY THE DEPARTMENT OF ENVIRONMENTAL PROTECTION.  
 Signed: [Signature]  
 R.P.E.: \_\_\_\_\_ L.L.S.: P.S. No. 2000

GEORGE D. SIX  
 LICENSED  
 No. 2000  
 STATE OF WEST VIRGINIA  
 PROFESSIONAL SURVEYOR  
 PLACE SEAL HERE

(+) DENOTES LOCATION OF WELL ON UNITED STATES TOPOGRAPHIC MAPS WVDEP  
 OFFICE OF OIL & GAS  
 601 57TH STREET  
 CHARLESTON, WV 25304



DATE: FEBRUARY 24, 2015  
 OPERATOR'S WELL #: M-385  
 API WELL #: 47 51 00971 P  
 STATE COUNTY PERMIT

Well Type:  Oil  Waste Disposal  Production  Deep  
 Gas  Liquid Injection  Storage  Shallow

WATERSHED: FISH CREEK ELEVATION: 1306.24'

COUNTY/DISTRICT: MARSHALL / LIBERTY QUADRANGLE: CAMERON, WV 7.5'

SURFACE OWNER: KENNETH WAYNE STEELE ACREAGE: 79.03±

OIL & GAS ROYALTY OWNER: \_\_\_\_\_ ACREAGE: \_\_\_\_\_

DRILL  CONVERT  DRILL DEEPER  REDRILL  FRACTURE OR STIMULATE   
 PLUG OFF OLD FORMATION  PERFORATE NEW FORMATION  PLUG & ABANDON   
 CLEAN OUT & REPLUG  OTHER CHANGE  (SPECIFY): \_\_\_\_\_

TARGET FORMATION: \_\_\_\_\_ ESTIMATED DEPTH: \_\_\_\_\_

WELL OPERATOR CONSOLIDATION COAL CO., OHIO VALLEY OPERATIONS DESIGNATED AGENT RONNIE HARSH  
 Address 6126 ENERGY DRIVE Address 6126 ENERGY DRIVE  
 City MOUNDSVILLE State WV Zip Code 26041 City MOUNDSVILLE State WV Zip Code 26041

**Hankins, Melanie S**

---

**From:** Smith, Mason <MasonSmith@coalsource.com>  
**Sent:** Monday, March 16, 2015 9:12 AM  
**To:** Hankins, Melanie S  
**Subject:** Permits

Melanie,

I guess your one printer is down and Kay is unable to send me what I need until the printer is fixed.

That being said the permits for the following wells are ready to be processed. I will let you know on the rest of them as soon as Kay can send me the information.

47-051-00941	M-254
47-051-00971	M-385
47-051-00997	M-378

Thanks,

**Mason Smith, EIT**  
**Project Engineer**  
**Murray American Energy, Inc.**  
**6126 Energy Road**  
**Moundsville, WV 26041**  
**Mobile: (716) 997-0784**  
**Office: (304) 843-3565**

[MasonSmith@coalsource.com](mailto:MasonSmith@coalsource.com)

**Hankins, Melanie S**

---

**From:** Smith, Mason <MasonSmith@coalsource.com>  
**Sent:** Friday, February 27, 2015 3:19 PM  
**To:** Hankins, Melanie S  
**Subject:** Recent plugging permits

Melanie,

I recently mailed 5 plugging permits for the below mentioned gas wells. I am now being told to wait on them due to uncertainties with the Consent Order wells. The permits are anticipated to arrive Saturday if they have not arrived today. If it is possible to hold off on processing them for a few days until I know more about the final arrangements about Consent Order list.

47-051-00941 ✓
47-051-00971 ✓
47-051-00997 ✓
47-051-00947
47-051-00949
47-051-00970

Mason Smith, EIT  
Project Engineer  
Murray American Energy, Inc.  
6126 Energy Road  
Moundsville, WV 26041  
Mobile: (716) 997-0784  
Office: (304) 843-3565

[MasonSmith@coalsource.com](mailto:MasonSmith@coalsource.com)