



west virginia department of environmental protection

Office of Oil and Gas
601 57th Street SE
Charleston, WV 25304
(304) 926-0450
(304) 926-0452 fax

Earl Ray Tomblin, Governor
Randy C. Huffman, Cabinet Secretary
www.dep.wv.gov

July 28, 2015

WELL WORK PERMIT

Horizontal 6A Well

This permit, API Well Number: 47-900162, issued to SWN PRODUCTION COMPANY, LLC, is evidence of permission granted to perform the specified well work at the location described on the attached pages and located on the attached plat, subject to the provisions of Chapter 22 of the West Virginia Code of 1931, as amended, and all rules and regulations promulgated thereunder, and to all conditions and provisions outlined in the pages attached hereto. Notification shall be given by the operator to the Oil and Gas Inspector at least 24 hours prior to the construction of roads, locations, and/or pits for any permitted work. In addition, the well operator shall notify the same inspector 24 hours before any actual well work is commenced and prior to running and cementing casing. Spills or emergency discharges must be promptly reported by the operator to 1-800-642-3074 and to the Oil and Gas inspector.

Please be advised that form WR-35, Well Operators Report of Well Work is to be submitted to this office within 90 days completion of permitted well work, as should form WR-34 Discharge Monitoring Report within 30 days of discharge of pits, if applicable. Failure to abide by all statutory and regulatory provisions governing all duties and operations hereunder may result in suspension or revocation of this permit and, in addition, may result in civil and/or criminal penalties being imposed upon the operators.

In addition to the applicable requirements of this permit, and the statutes and rules governing oil and gas activity in WV, this permit may contain specific conditions which must be followed. Permit conditions are attached to this cover letter.

Per 35CSR-4-5.2.g this permit will expire in two (2) years from the issue date unless permitted well work is commenced. If there are any questions, please feel free to contact me at (304) 926-0499 ext. 1654.


James Martin
Chief

Operator's Well No: OV ROYALTY TRUST LLC BRK 1
Farm Name: THE TRUST OF GENE VALENTIN

API Well Number: 47-900162

Permit Type: Horizontal 6A Well

Date Issued: 07/28/2015

Promoting a healthy environment.

PERMIT CONDITIONS

West Virginia Code § 22-6A-8(d) allows the Office of Oil and Gas to place specific conditions upon this permit. Permit conditions have the same effect as law. Failure to adhere to the specified permit conditions may result in enforcement action.

CONDITIONS

1. This proposed activity may require permit coverage from the United States Army Corps of Engineers (USACE). Through this permit, you are hereby being advised to consult with USACE regarding this proposed activity.
2. If the operator encounters an unanticipated void, or an anticipated void at an unanticipated depth, the operator shall notify the inspector within 24 hours. Modifications to the casing program may be necessary to comply with W. Va. Code § 22-6A-5a (12), which requires drilling to a minimum depth of thirty feet below the bottom of the void, and installing a minimum of twenty (20) feet of casing. Under no circumstance should the operator drill more than one hundred (100) feet below the bottom of the void or install less than twenty (20) feet of casing below the bottom of the void.
3. When compacting fills, each lift before compaction shall not be more than 12 inches in height, and the moisture content of the fill material shall be within limits as determined by the Standard Proctor Density test of the actual soils used in specific engineered fill, ASTM D698, Standard Test Method for Laboratory Compaction Characteristics of Soil Using Standard Effort, to achieve 95 % compaction of the optimum density. Each lift shall be tested for compaction, with a minimum of two tests per lift per acre of fill. All test results shall be maintained on site and available for review.
4. Operator shall install signage per § 22-6A-8g (6) (B) at all source water locations included in their approved water management plan within 24 hours of water management plan activation.
5. Oil and gas water supply wells will be registered with the Office of Oil and Gas and all such wells will be constructed and plugged in accordance with the standards of the Bureau for Public Health set forth in its Legislative rule entitled *Water Well Regulations*, 64 C.S.R. 19. Operator is to contact the Bureau of Public Health regarding permit requirements. In lieu of plugging, the operator may transfer the well to the surface owner upon agreement of the parties. All drinking water wells within fifteen hundred feet of the water supply well shall be flow tested by the operator upon request of the drinking well owner prior to operating the water supply well.
6. Pursuant to the requirements pertaining to the sampling of domestic water supply wells/springs the operator shall, no later than thirty (30) days after receipt of analytical data provide a written copy to the Chief and any of the users who may have requested such analyses.
7. If any explosion or other accident causing loss of life or serious personal injury occurs in or about a well or well work on a well, the well operator or its contractor shall give notice, stating the particulars of the explosion or accident, to the oil and gas inspector and the Chief, within 24 hours of said accident.
8. During the casing and cementing process, in the event cement does not return to the surface, the oil and gas inspector shall be notified within 24 hours.
9. Operator shall provide the Office of Oil & Gas notification of the date that drilling commenced on this well. Such notice shall be provided by sending an email to DEPOOGNotify@wv.gov within 30 days of commencement of drilling.

WW-6B
(10/14)

API NO. 47-09 -
OPERATOR WELL NO. OV Royalty Trust LLC BRK 1H
Well Pad Name: OV Royalty Trust LLC PAD

STATE OF WEST VIRGINIA
DEPARTMENT OF ENVIRONMENTAL PROTECTION, OFFICE OF OIL AND GAS
WELL WORK PERMIT APPLICATION

1) Well Operator: SWN Production Co., LLC 494512924 009-Brooke 002-Cross 620- Stuebenville
Operator ID County District Quadrangle

2) Operator's Well Number: OV Royalty Trust LLC BRK 1H & 201H Well Pad Name: OV Royalty Trust LLC PAD

3) Farm Name/Surface Owner: The Trust of Gene Valentine Public Road Access: Rabbit Hill Road

4) Elevation, current ground: 1181' Elevation, proposed post-construction: 1181'

5) Well Type (a) Gas Oil _____ Underground Storage _____
Other _____

(b) If Gas Shallow Deep _____
Horizontal _____

6) Existing Pad: Yes or No yes

7) Proposed Target Formation(s), Depth(s), Anticipated Thickness and Associated Pressure(s):
Target Formation- Marcellus, Target Top TVD- 5747', Target Base TVD- 5790' Anticipated Thickness- 43' Associated Pressure- 3750

RECEIVED
Office of Oil and Gas

JUL 20 2014

WV Department of
Environmental Protection

8) Proposed Total Vertical Depth: 5770'

9) Formation at Total Vertical Depth: Marcellus

10) Proposed Total Measured Depth: 14,511'

11) Proposed Horizontal Leg Length: 7739'

12) Approximate Fresh Water Strata Depths: 53'

13) Method to Determine Fresh Water Depths: from nearby water wells

14) Approximate Saltwater Depths: 490' and 1145'

15) Approximate Coal Seam Depths: 230'-245'

16) Approximate Depth to Possible Void (coal mine, karst, other): Void Expected from 230'-245'

17) Does Proposed well location contain coal seams directly overlying or adjacent to an active mine? Yes _____ No

(a) If Yes, provide Mine Info: Name: _____
Depth: _____
Seam: _____
Owner: _____

GCS
7/21/15

WW-6B
(10/14)

API NO. 47-09 -
OPERATOR WELL NO. OV Royalty Trust LLC D/WK 11499
Well Pad Name: OV Royalty Trust LLC PAD

18)

CASING AND TUBING PROGRAM

TYPE	Size (in)	New or Used	Grade	Weight per ft. (lb/ft)	FOOTAGE: For Drilling (ft)	INTERVALS: Left in Well (ft)	CEMENT: Fill-up (Cu. Ft.)/CTS
Conductor	20"	New	H-40	94#	105'	105'	CTS
Fresh Water	13 3/8"	New	J-55	54.5#	345'	345'	409 sx/CTS
Coal	9 5/8"	New	J-55	40#	1549'	1549'	586 sx/CTS
Intermediate	7"	New	J-55	20#	If Needed	If Needed	If Needed/As Needed
Production	5 1/2"	New	HCP-110	20#	14,700'	14,700'	Lead 102323 143 1949 100' 100' 100' 100'
Tubing	2 3/8"	New	P-110	4.7#	Approx. 5770'	Approx. 5770'	
Liners							

TYPE	Size (in)	Wellbore Diameter (in)	Wall Thickness (in)	Burst Pressure (psi)	Max. Associated Surface Pressure (psi)	Cement Type	Cement Yield (cu. ft./k)
Conductor	20"	30"	0.25	2120	81	Class A	1.19/50% Excess
Fresh Water	13 3/8"	17.5"	0.380	2740	633	Class A	1.19/50% Excess
Coal	9 5/8"	12 1/4"	0.395	3950	1768	Class A	1.19/50% Excess
Intermediate	7"	8 3/4"	0.317	4360	3250	Class A	1.20/15% Excess
Production	5 1/2"	8 3/4"	0.361	12360	9500	Class A	1.20/15% Excess
Tubing	2 3/8"	4.778"	0.190				
Liners							

RECEIVED
Office of Oil and Gas

JUL 20 2015

PACKERS

WV Department of
Environmental Protection

Kind:	10K Arrowset AS1-X			
Sizes:	5 1/2"			
Depths Set:				

[Handwritten Signature]
7/21/15

19) Describe proposed well work, including the drilling and plugging back of any pilot hole:

Drill and stimulate any potential zones between and including the Benson to Marcellus. **If we should encounter a void place basket above and below void area- balance cement to bottom of void and grout from basket to surface. Run casing not less than 20' below void nor more than 50'-70' below void. (*If freshwater is encountered deeper than anticipated it must be protected, set casing 50'-70' below and cts.)

20) Describe fracturing/stimulating methods in detail, including anticipated max pressure and max rate:

Well will be perforated within the target formation and stimulated with a slurry of water, sand, and chemical additives at a high rate. This will be performed in stages with the plug and perf method along the wellbore until the entire lateral has been stimulated within the target formation. All stage plugs are then drilled out and the well is flowed back to surface. The well is produced through surface facilities consisting of high pressure production unites, vertical separation units, water and oil storage tanks. Max press and anticipated max rate- 9000 lbs @ 80 barrels a minute.

21) Total Area to be disturbed, including roads, stockpile area, pits, etc., (acres): 26.7622) Area to be disturbed for well pad only, less access road (acres): 9.81

23) Describe centralizer placement for each casing string:

All casing strings will be ran with a centralizer at a minimum of 1 per every 3 joints of casing.

24) Describe all cement additives associated with each cement type:

See Attachment ***

25) Proposed borehole conditioning procedures:

All boreholes will be conditioned with circulation and rotation for a minimum of one bottoms up and continuing until operator is satisfied with borehole conditions.

Received
Office of Oil & Gas

*Note: Attach additional sheets as needed.

JUN 09 2015

4700900162

SLB Cement Additives *****Ref: 2013-78**

	Product Name	Product Use	Chemical Name	CAS Number
Surface	D046	antifoam	Fuller's earth (attapulgite)	8031-18-3
			Polypropylene glycol	25322-69-4
	D130	polyester flake - lcm	polyethylene terephthalate	25038-59-9
	S001	calcium chloride	calcium chloride	10043-52-4
		SPACER		
Intermediate	D130	polyester flake - lcm	polyethylene terephthalate	25038-59-9
	D020	bentonite extender	bentonite	1302-78-9
	D046	antifoam	Fuller's earth (attapulgite)	8031-18-3
			Polypropylene glycol	25322-69-4
	D130	polyester flake - lcm	polyethylene terephthalate	25038-59-9
	D044	granulated salt	sodium chloride	7647-14-5
D153	Anti-Settling Agent	chrystalline silica	14808-60-7	
	SPACER			
	D020	bentonite extender	bentonite	1302-78-9
	D130	polyester flake - lcm	polyethylene terephthalate	25038-59-9
Kick Off Plug	D080	cement liquid dispersant	product classified as non-hazardous.	
	D801	mid-temp retarder	product classified as non-hazardous	
	D047	antifoam agent	polypropylene glycol	25322-69-4
		SPACER		
	B389	MUDPUSH* Express	Carbohydrate	proprietary
	D206	Antifoaming Agent	Silica Organic Polymer	proprietary
	D031	barite	barium sulfate	7727-43-7
			fatty acid amine	proprietary
			ethoxylated alcohol	proprietary
			glycerol	56-81-5
B220	surfactant	2,2'-Iminodethanol	111-42-2	
	D167	UNIFLAC* S	aliphatic amide polymer	proprietary

Received
Office of Oil & Gas
JUN 09 2015

4700900162

Received
Office of Oil & Gas
JUN 09 2015

Production - Lead	D154	low-temperature extender	non-crystalline silica	7631-86-9	
	D400	EasyBLOK	boric acid	10043-35-3	
	D046	antifoam	Fuller's earth (attapulgite)	8031-18-3	
			Polypropylene glycol	25322-69-4	
	D201	basic cements enabler	chrystalline silica	14808-60-7	
			metal oxide	proprietary	
	D202	low-temperature solid dispersant	sulphonated synthetic polymer	proprietary	
			formaldehyde (impurity)	50-00-0	
		D046	antifoam	Fuller's earth (attapulgite)	8031-18-3
				Polypropylene glycol	25322-69-4
D167		UNIFLAC* S	aliphatic amide polymer	proprietary	
D065		TIC* Dispersant	Sodium Polynaphthalene Sulfonate	9008-63-3	
			Sodium Sulfate	7757-82-6	
D201		basic cements enabler	chrystalline silica	14808-60-7	
			metal oxide	proprietary	
D153		Anti-Settling Agent	chrystalline silica	14808-60-7	
SPACER					
B389		MUDPUSH* Express	Carbohydrate	proprietary	
D206		Antifoaming Agent	Silica Organic Polymer	proprietary	
D031		barite	barium sulfate	7727-43-7	
			fatty acid amine	proprietary	
B220	surfactant	ethoxylated alcohol	proprietary		
		glycerol	56-81-5		
		2,2'-Iminodiethanol	111-42-2		

% Concentration Used
0.2% BWOC
0.125 lb/sk
2% BWOC
1 lb/bbl
20 lb/bbl
0.2% BWOC
0.125 lb/sk
10% BWOW
0.15% BWOC
20 lb/bbl
1 lb/bbl
0.05 gal/sk
0.01 gal/sk
0.02 gal/sk
1 lb/bbl
0.1 gal/bbl
310 lb/bbl
1 gal/bbl
0.35% BWOC

4700900162

Received
Office of Oil & Gas
JUN 09 2015

6% BWOC
0.8% BWOC
0.2% BWOC
0.2% BWOC
0.3% BWOC
0.2% BWOC
0.35% BWOC
0.25% BWOC
0.2% BWOC
0.2% BWOC
proprietary
proprietary
7727-43-7
proprietary
proprietary
56-81-5
111-42-2

4700900162

Received
Office of Oil & Gas

JUN 09 2015

4700900162

Southwestern Energy Company

Proposed Drilling Program

Well : OV ROYALTY TRUST LLC BRK 1 Re-entry Rig : TBD
 Field : PANHANDLE FIELD Prospect : PANHANDLE
 County : BROOKE State : WV
 SHL : 40.28577299 Latitude -80.58436 Longitude
 BHL : 40.30592487 Latitude -80.5976482 Longitude
 KB Elev : 1203 ft MSL KB : 26 ft AGL GL Elev : 1177 ft MSL



Tubular Detail						
	Size	Weight	Grade	Cxn	From	To
Conductor	20"	94#	H-40		0'	100'
Surface	13.375"	54.5#	J-55	BTC	0'	440'
Intermediate	9.625"	40#	J-55	LTC	0'	1549'
Production	5.5"	20#	HCP-110	HT CDC	0'	14511'

Cement Detail			
	Sacks	Class	Density
Conductor	151	A	19.3
Surface	409	A	15.6
Intermediate	586	A	15.6
Production Lead	1033	A	15.6
Production Tail	1949	A	15.6

Water Depth - 390' TVD
 Coal Void Depth - 230' - 245' TVD
 TVD - 5,770'
 TMD - 14,511'



TOC Lead at 1049'

TOC TAIL at 5725' MD

KOP at 5331' MD

Yue 6/3/15
af 6/3/15

Received
 Office of Oil & Gas
 JUN 10 2015

EOB at 5770' TVD

5770' Target Center

TD at 14511' MD

Onandaga 5786'

6270' to 14511'
 12 - 12.5 ppg

K:\EandP\WVD\Team Data\Drilling\Wells\OV Royalty Trust LLC Pad\OV Royalty Trust BRK 1H\Drilling Program\Master SWN Well Input Sheet v E-0-1.xlsm

NOTE: This drawing was created for the Reentry Rig. The depths and lengths shown in the plot are referenced to Reentry Rig RKB.

STATE OF WEST VIRGINIA
DEPARTMENT OF ENVIRONMENTAL PROTECTION
OFFICE OF OIL AND GAS

FLUIDS/ CUTTINGS DISPOSAL & RECLAMATION PLAN

Operator Name SWN Production Co., LLC OP Code 494512924

4700900162

Watershed (HUC 10) Upper Ohio South Quadrangle 247-Bethany

Elevation 1181' County 009-Brooke District 1-Buffalo

Do you anticipate using more than 5,000 bbls of water to complete the proposed well work? Yes No

Will a pit be used? Yes No

If so, please describe anticipated pit waste: closed loop system in place at this time- cuttings will be taken to a permitted landfill.

Will a synthetic liner be used in the pit? Yes No If so, what ml.? _____

Proposed Disposal Method For Treated Pit Wastes:

- Land Application
- Underground Injection (UIC Permit Number 2D0072539/ 2D0413175/ 2D0610306/ 2D0610317)
- Reuse (at API Number _____ at next anticipated well, API# will be included with the WR-34/DDMR &/or permit addendum.)
- Off Site Disposal (Supply form WW-9 for disposal location)
- Other (Explain flow back fluids will be put in steel tanks and reused or taken to a permitted disposal facility.)

Will closed loop system be used? If so, describe: Yes

Drilling medium anticipated for this well (vertical and horizontal)? Air, freshwater, oil based, etc. Air drill to KOP, Fluid drill with SOBM from KOP to TD

-If oil based, what type? Synthetic, petroleum, etc. Synthetic Oil Base

Additives to be used in drilling medium? see attached sheets

Drill cuttings disposal method? Leave in pit, landfill, removed offsite, etc. landfill

-If left in pit and plan to solidify what medium will be used? (cement, lime, sawdust) _____

-Landfill or offsite name/permit number? meadow SWF- 1032, SS Grading SWF- 4902, Northwestern SWF- 1025, Short Creek 1034/WV0109517/CID28726, Carbon Limestone 28726/CID28726

Arden Landfill 10072, American 02-12954, Country Wide 38390/CID38390, Pine Grove 13688

I certify that I understand and agree to the terms and conditions of the GENERAL WATER POLLUTION PERMIT issued on August 1, 2005, by the Office of Oil and Gas of the West Virginia Department of Environmental Protection. I understand that the provisions of the permit are enforceable by law. Violations of any term or condition of the general permit and/or other applicable law or regulation can lead to enforcement action.

I certify under penalty of law that I have personally examined and am familiar with the information submitted on this application form and all attachments thereto and that, based on my inquiry of those individuals immediately responsible for obtaining the information, I believe that the information is true, accurate, and complete. I am aware that there are significant penalties for submitting false information, including the possibility of fine or imprisonment.

Company Official Signature _____

Company Official (Typed Name) Dee Southall

Company Official Title Regulatory Supervisor

Subscribed and sworn before me this 4th day of June

Brittany K Woodley
My commission expires 11/27/2015



SWN Production Co., LLC

Proposed Revegetation Treatment: Acres Disturbed 26.76 Prevegetation pH _____

Lime as determined by pH test min. 2 _____ Tons/acre or to correct to pH _____

Fertilizer type 10-20-20

Fertilizer amount 600 lbs/acre

Mulch Hay/Straw 2.5 Tons/acre

Seed Mixtures

Temporary

Permanent

Seed Type	lbs/acre
White Grove	15
Red Top	15
Orchard Grass	20

Seed Type	lbs/acre
White Grove	15
Red Top	15
Orchard Grass	20

Attach:

Drawing(s) of road, location, pit and proposed area for land application (unless engineered plans including this info have been provided)

Photocopied section of involved 7.5' topographic sheet.

Plan Approved by: James Melton E. HRO

Comments: _____

4700900162

Title: Oil and Gas Inspector

Date: 6/3/15

Field Reviewed? Yes

No

Received
Office of Oil & Gas
JUN 09 2015

Marcellus Well Drilling Procedures
And Site Safety Plan

SWN Production Co., LLC

47 - 051 -

Well name: OV Royalty Trust BRK 1H
Stuebenville East, Quad
Cross Creek, District
Brooke County, West Virginia

4700900162

Submitted by:


Danielle Southall

Date: 5/29/2015

Title Regulatory Supervisor

SWN Production Co., LLC

Approved by:

 ^{QB}
Title: Oil & Gas Inspector

Date:

6/2/15

Approved by:

Date:

Title:


SWN Production Co., LLC – Confidential

Received
Office of Oil & Gas
JUN 09 2015



Legend


- OV ROYALTY TRUST PAD LOCATION
- SPRING
- 2500' BUFFER
- ⋯ 1500' BUFFER
- ▭ PARCELS WITHIN 1,500 FT
- ▭ PARCELS

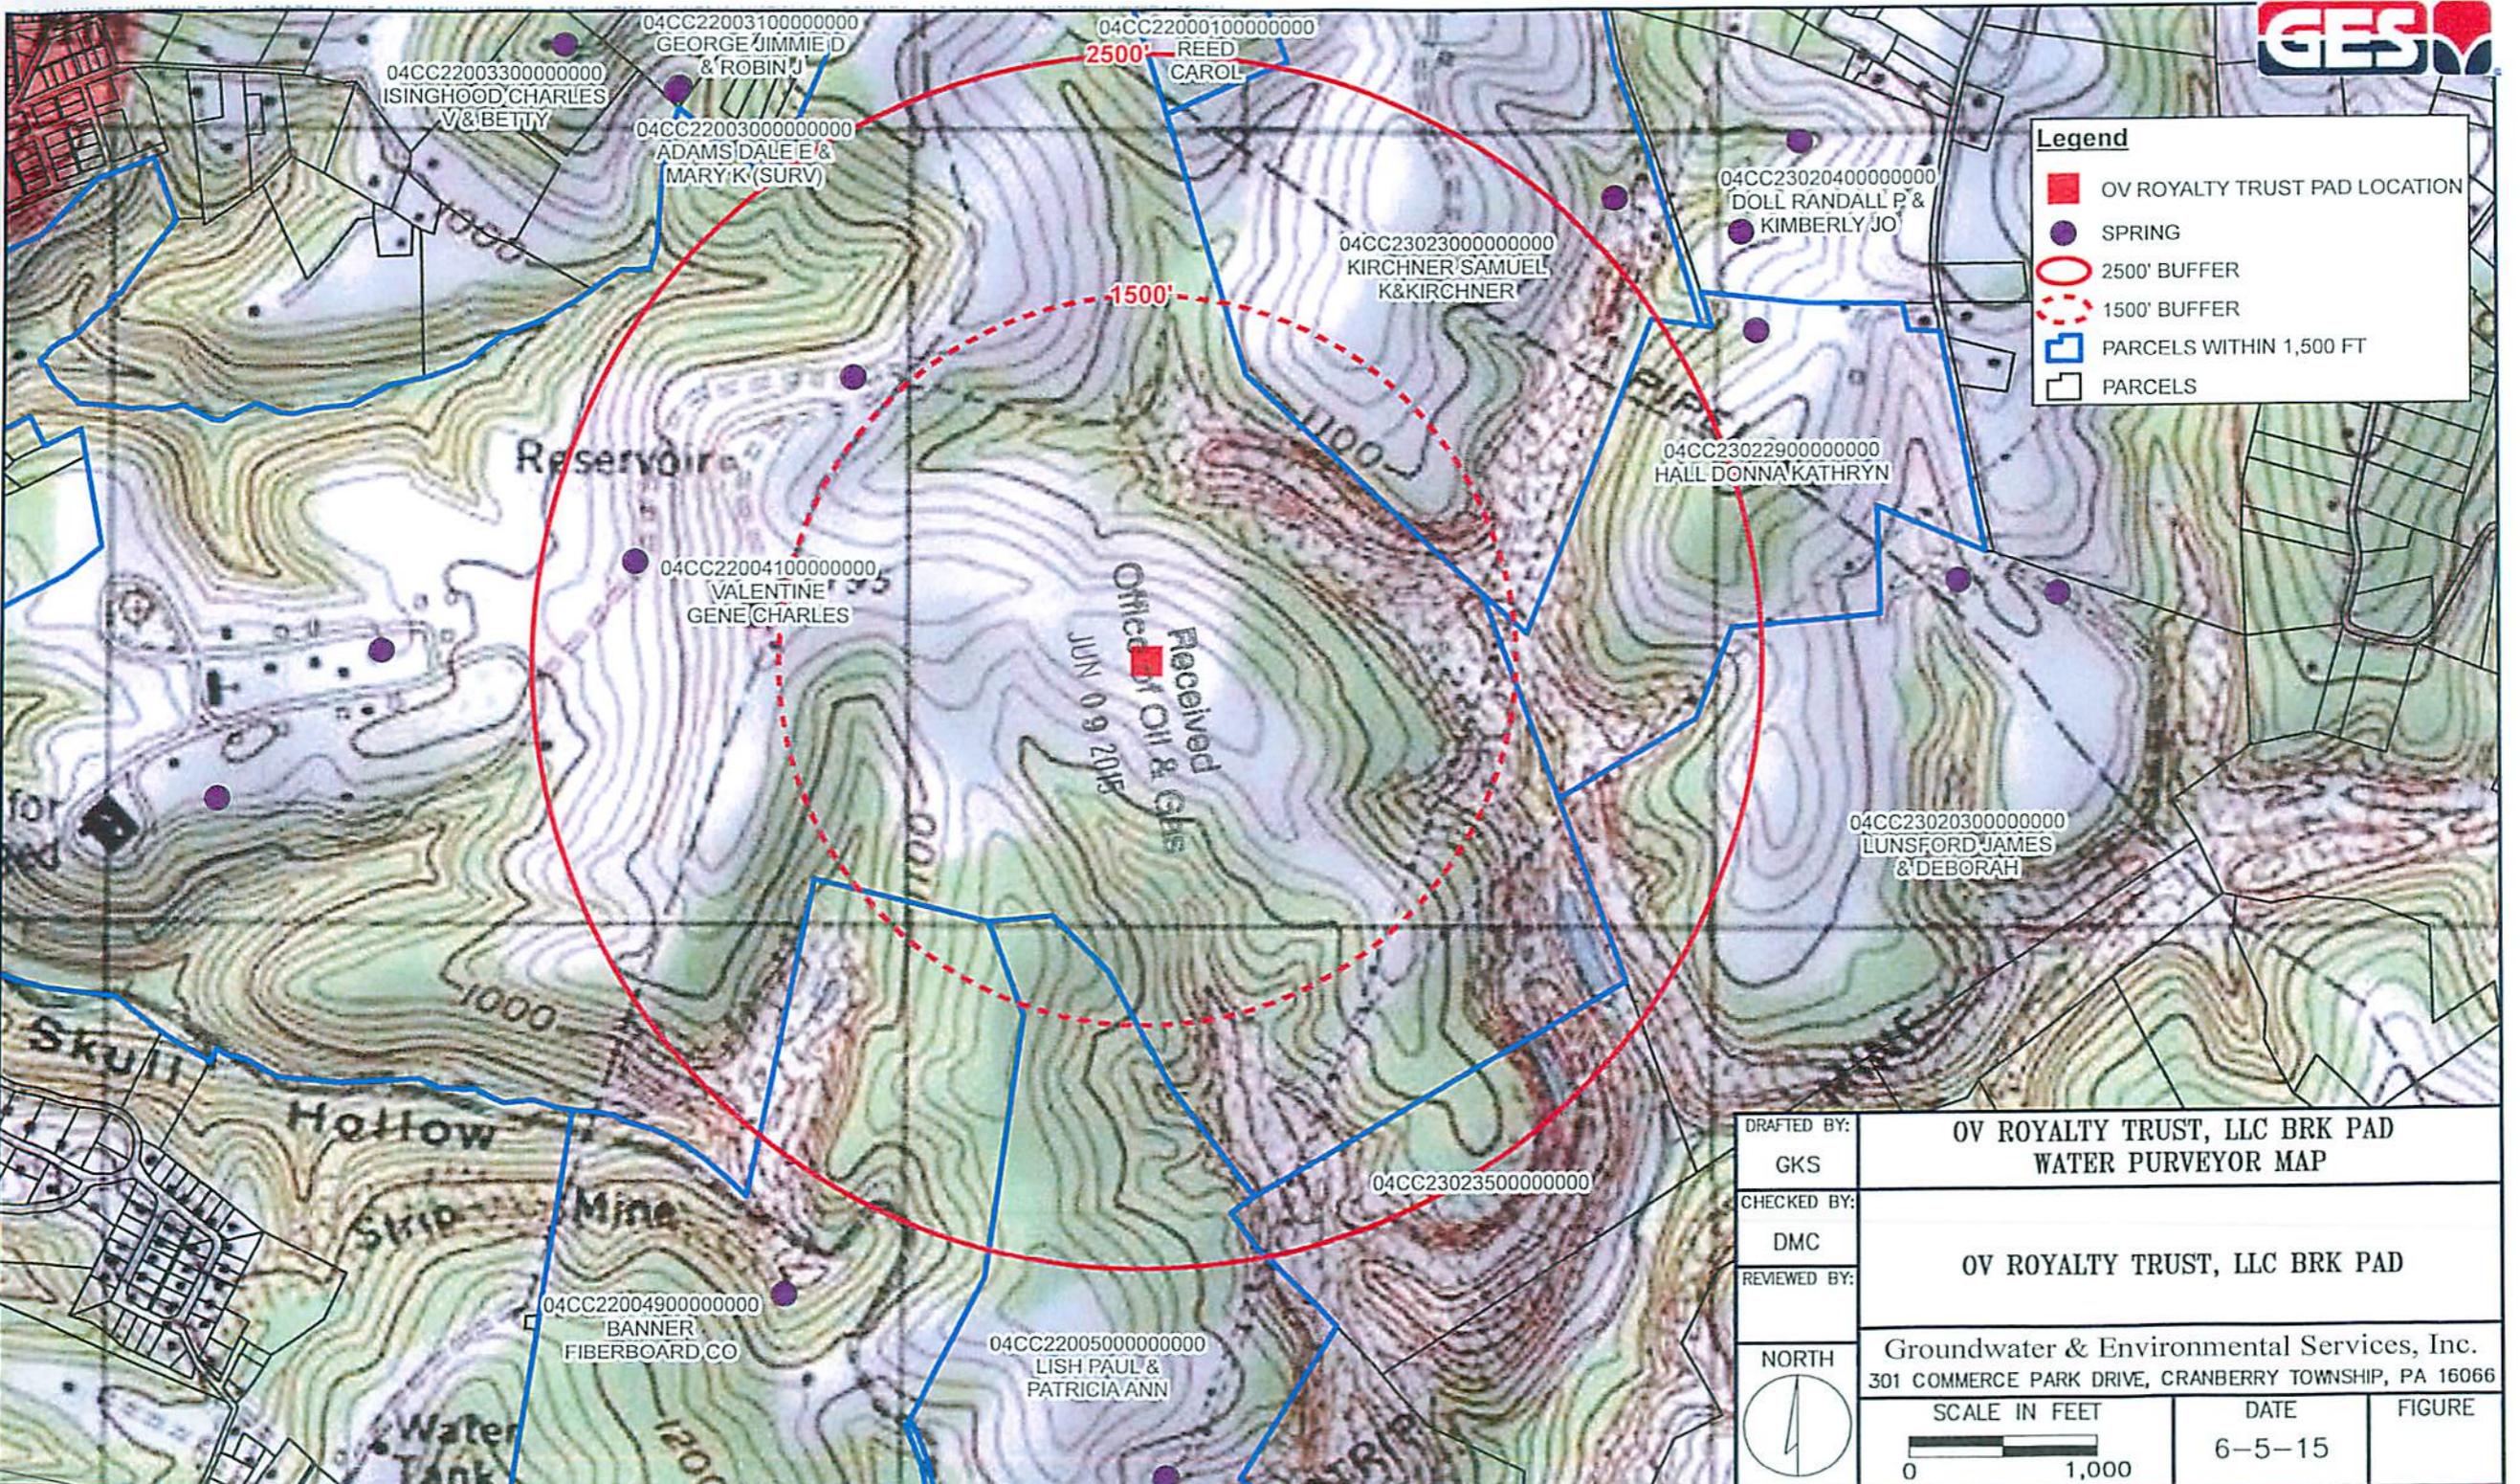

Parcel labels and IDs:

- 04CC22003300000000 ISINGHOOD CHARLES V & BETTY
- 04CC22003100000000 GEORGE JIMMIE D & ROBIN J
- 04CC22003000000000 ADAMS DALE E & MARY K (SURV)
- 04CC22001000000000 REED CAROL
- 04CC23023000000000 KIRCHNER SAMUEL K & KIRCHNER
- 04CC23020400000000 DOLL RANDALL P & KIMBERLY JO
- 04CC23022900000000 HALL DONNA KATHRYN
- 04CC23020300000000 LUNSFORD JAMES & DEBORAH
- 04CC22004100000000 VALENTINE GENE CHARLES
- 04CC22004900000000 BANNER FIBERBOARD CO
- 04CC22005000000000 LISH PAUL & PATRICIA ANN
- 04CC23023500000000

DRAFTED BY:	OV ROYALTY TRUST, LLC BRK PAD WATER PURVEYOR MAP	
GKS		
CHECKED BY:	OV ROYALTY TRUST, LLC BRK PAD	
DMC		
REVIEWED BY:		
NORTH	Groundwater & Environmental Services, Inc. 301 COMMERCE PARK DRIVE, CRANBERRY TOWNSHIP, PA 16066	
	SCALE IN FEET 	DATE 6-5-15
		FIGURE

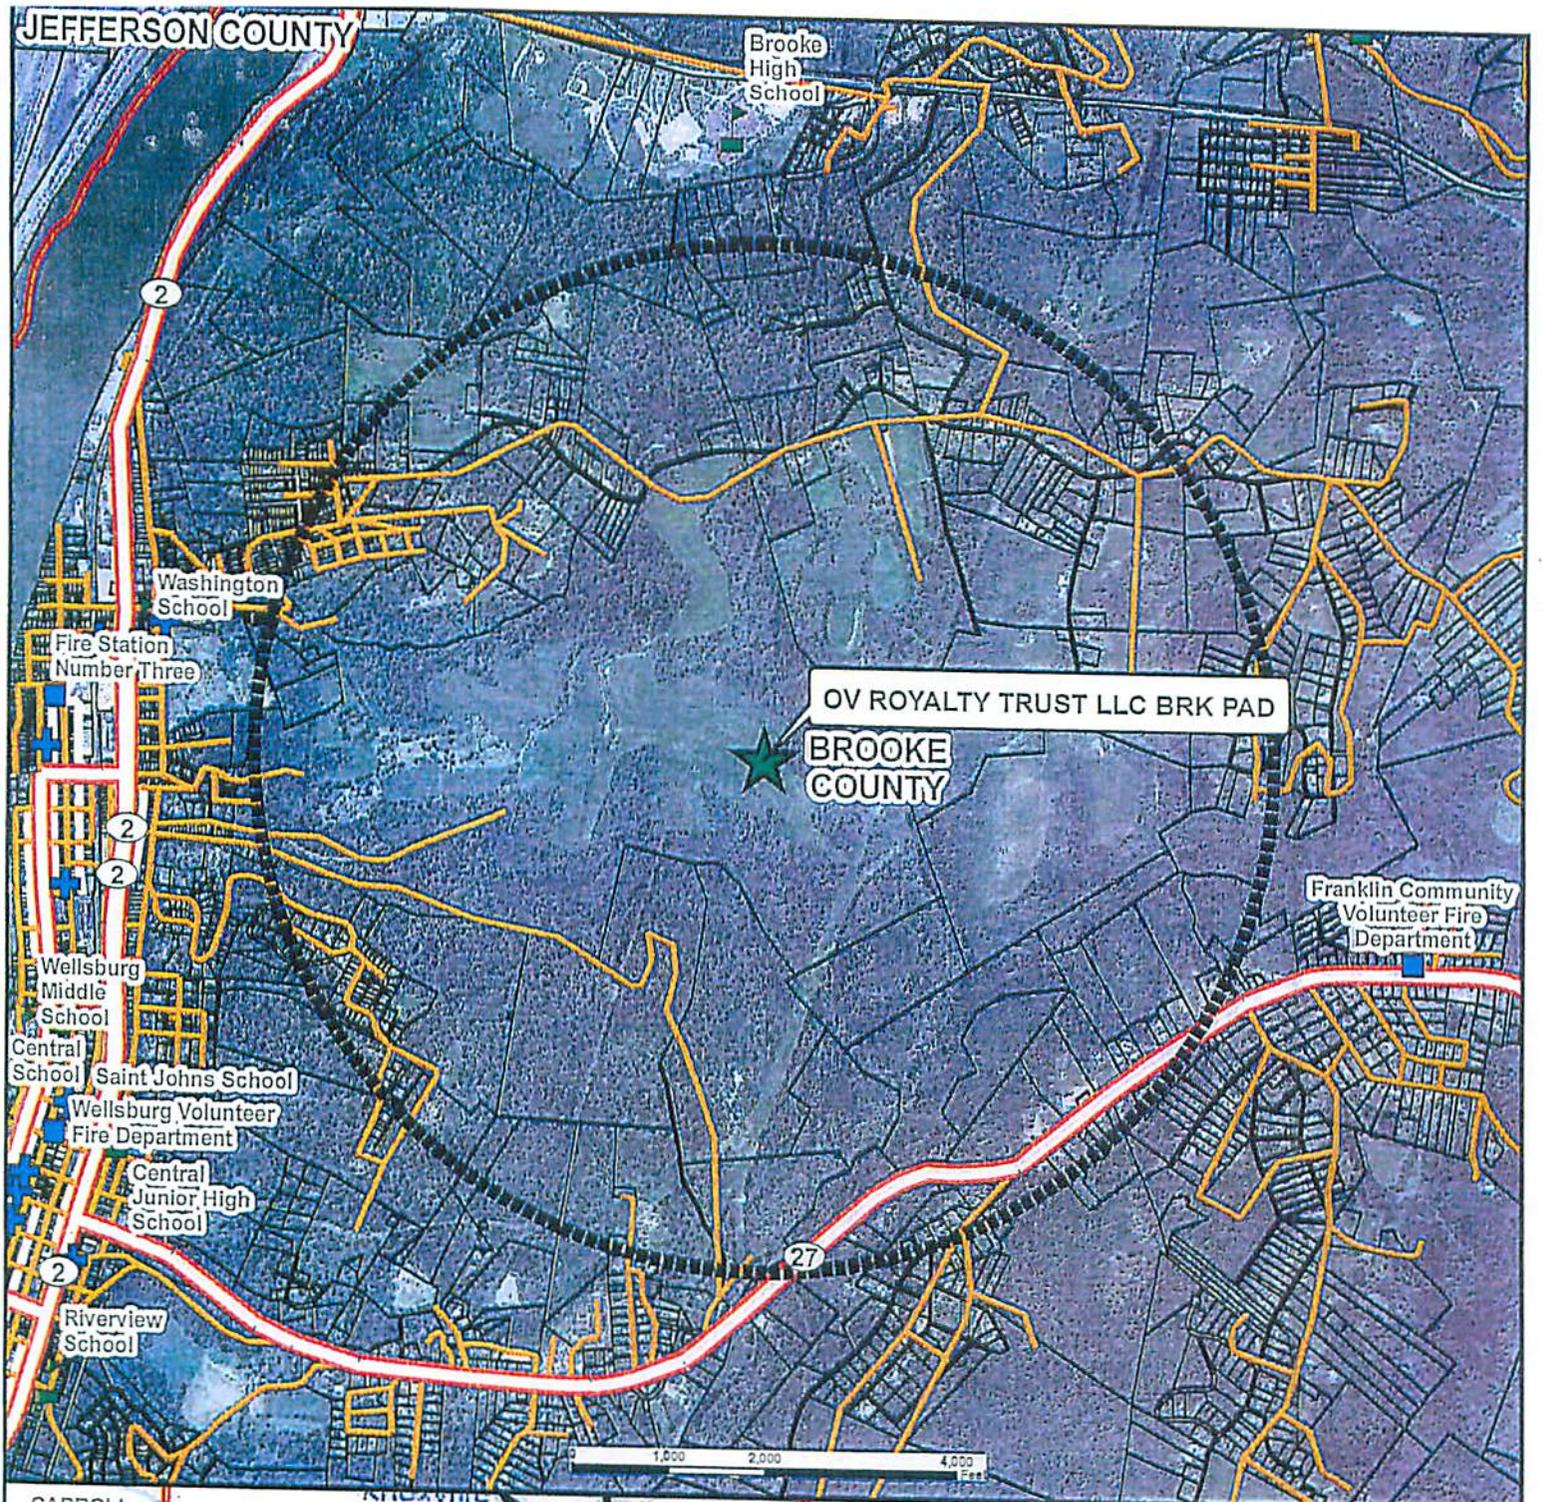

Legend

- OV ROYALTY TRUST LLC BRK PAD
- 1 Mile Radius
- Tax Parcels
- County Line

OV ROYALTY TRUST LLC PAD
Brooke County, West Virginia

Scale: 1:24,000 Projection: SPCS West Virginia North(NAD83)

6/2/15
9/3/15

X:\GIS\Field Offices\Towanda\Mans\West Virginia\OV Royalty Pad_Site.mxd

Received
Office of Oil & Gas
JUN 09 2015

Attachment #4

HOFFMAN ASSOCIATES INC
 320 O'Bryan Lane • Van Buren, AR 72956
 Office: 479.474.7916 • Fax: 479.474.2450
 Surveying • handa-inc.com

NOTES ON SURVEY

- COORDINATES SYSTEM IS UTM, NAD 83 DATUM, ZONE 17, U.S. FOOT AND WELL COORDINATES ESTABLISHED USING SURVEY GRADE GPS.
- SURFACE AND ROYALTY OWNER INFORMATION AND THEIR BOUNDARIES SHOWN HEREON WERE PLOTTED FROM DEEDS AND/OR TAX PARCEL MAPS PROVIDED BY CLIENT AND FIELD LOCATIONS.
- THIS PLAT DOES NOT REPRESENT A BOUNDARY SURVEY OF THE PARCELS SHOWN HEREON.
- NO DWELLINGS AND BUILDINGS WITHIN 625 FEET OF PROPOSED CENTER OF PAD.
- NO WATER WELLS OR DEVELOPED SPRINGS WITHIN 250 FEET OF PROPOSED WELL.
- NO PERENNIAL STREAMS, LAKES, PONDS, RESERVOIRS OR WETLANDS WITHIN 1000 FEET OF THE LIMITS OF DISTURBANCE.
- NO NATURALLY PRODUCING TROUT STREAM WITHIN 300 FEET OF LIMITS OF DISTURBANCE.

TRACT	SURFACE OWNER (S) / ROYALTY OWNER (R)	TAX PARCEL	ACRES	LEASE NUMBER
2	DALE E ADAMS & MARY K ADAMS (S/R)	CC22-30	2.30	47-000493-000
3	JIMMIE D GEORGE & ROBIN J GEORGE (S/R)	CC22-31	4.00	1-329256-000
4	PAUL DONALD MORRIS (S)	CC22-34	2.00	
	FIRST PRESBYTERIAN CHURCH (R)	CC22-34	2.00	47-0000828-000
5	ROBERT E LOUDIN (S/R)	CC22-13	1.83	1-356252-000
6	JOSEPH B HAUGHT & LISA HAUGHT (S/R)	CC22-15	0.40	47-001040-000
7	JOSEPH B HAUGHT & LISA HAUGHT (S/R)	CC22-14	0.28	47-001040-000
8	DAVID W YAUSSEY (S/R)	CC22-5	0.32	47-000568-000
9	GERALD W DULANEY (S/R)	CC22-6	0.27	47-000915-000
10	GERALD W DULANEY (S/R)	CC22-7	0.21	47-000915-000
11	DUANE TAYLOR (S/R)	CC22-4	3.00	1-313770-000
12	CAROL REED (S/R)	CC22-1	11.25	1-313835-000
13	DONALD C. TAYLOR & CHRISTINA M. TAYLOR (S/R)	CC22-2	2.00	1-313819-001
	DUANE RAY TAYLOR SR. (S/R)	CC22-2	2.00	1-313819-002
14	LISA ANN GREEN (S/R)	CC22-3	0.96	47-000574-000
15	DONALD LEE BARTZ (S/R)	CC18-56	2.55	47-000643-000
16	THOMAS M BOYD, RICHARD A BOYD, & DAVID S BOYD TRUSTEES IN TRUST (S)	CC18-57	34.84	47-001427-000
	THE THOMAS J BOYD TRUST (R)			
17	THOMAS M BOYD, RICHARD A BOYD, & DAVID S BOYD TRUSTEES IN TRUST (S)	CC18-58	27.38	47-001459-000
	THE THOMAS J BOYD TRUST (R)			
18	CHARLES MELVIN ULRICH & AURETTA MINA ULRICH KEADLE (S/R)	CC18-59	1.00	1-329411-001
				1-382481-001
19	NURMI MYRTLE COX & OTHERS (S)	CC18-39	68.18	1-329412-001
	CHARLES MELVIN ULRICH (R)			47-000780-001
	AURETTA MINA ULRICH KEADLE (R)			47-000780-002
	JAMES M SIMPSON II (R)			47-000780-003
	FRISCHILLA GAYE BUCHANAN (R)			47-000780-004
	M L BUCHANAN JR (R)			47-000780-005
	DAVID NURMI (R)			47-000780-006
	CHARLES M NURMI (R)			47-000780-007
	CHRISTINE ISABEL HARVEY (R)			47-000780-008
	HEATHER MARIE RUSCHMAN (R)			47-000780-008






LINE	DESCRIPTION	DISTANCE	DESCRIPTION	MONUMENT
L1	N 33°34'38" W	3205.29'	SHL TO LANDMARK	FOUND IRON PIN
L2	N 36°13'04" W	4009.89'	SHL TO LANDMARK	FOUND IRON PIN
L3	N 87°05'48" W	1079.86'	SHL TO TPL	
L4	N 20°06'37" W	7738.82'	TPL TO BHL	
L5	S 37°34'12" W	19.81'	SHL TO REF. PNT.	
L6	S 18°40'23" E	33.45'	SHL TO REF. PNT.	
L7	N 85°38'34" W	1900.90'	SHL TO WATER WELL	
L8	N 78°41'20" W	2186.03'	SHL TO SPRING	

SURFACE HOLE LOCATION (SHL):
 GEOGRAPHIC (NAD83):
 LATITUDE: 40.285773°
 LONGITUDE: -80.584360°
 UTM (NAD83, ZONE 17, FEET):
 NORTHING: 14,631,069.401
 EASTING: 1,756,330.524
 UTM (NAD83, ZONE 17, METERS):
 NORTHING: 4,459,558.872
 EASTING: 535,330.614
"TURNING POINT" LOCATION (TPL):
 GEOGRAPHIC (NAD83):
 LATITUDE: 40.285937°
 LONGITUDE: -80.588226°
 UTM (NAD83, ZONE 17, FEET):
 NORTHING: 14,631,124.093
 EASTING: 1,755,252.092
 UTM (NAD83, ZONE 17, METERS):
 NORTHING: 4,459,575.543
 EASTING: 535,001.908
BOTTOM HOLE LOCATION (BHL):
 GEOGRAPHIC (NAD83):
 LATITUDE: 40.305925°
 LONGITUDE: -80.597648°
 UTM (NAD83, ZONE 17, FEET):
 NORTHING: 14,638,390.815
 EASTING: 1,752,591.366
 UTM (NAD83, ZONE 17, METERS):
 NORTHING: 4,461,790.444
 EASTING: 534,190.917

WV-SH LEGEND
 (S) SURFACE OWNER
 (R) ROYALTY OWNER
 (TMP) TAX MAP PARCEL NUMBER
 (L) LEASE NUMBER

REFERENCES
 OV ROYALTY TRUST LLC BRK 1H
 3H 009-00094
 6H 009-00138
 NTS

EXISTING WELLS WITHIN 3,000'
 009-90251, 009-90252, 009-90253, 009-90254, 009-90255, 009-70350, 009-70353, 009-70353, 009-100094, 009-08138, 009-90263
 NTS

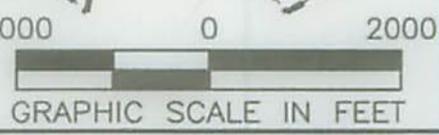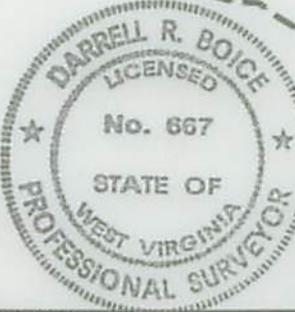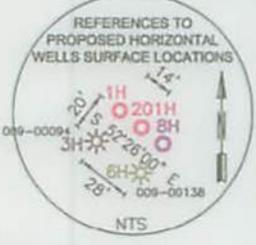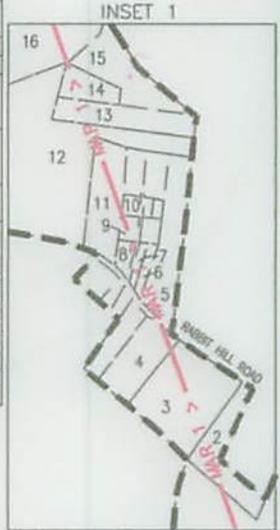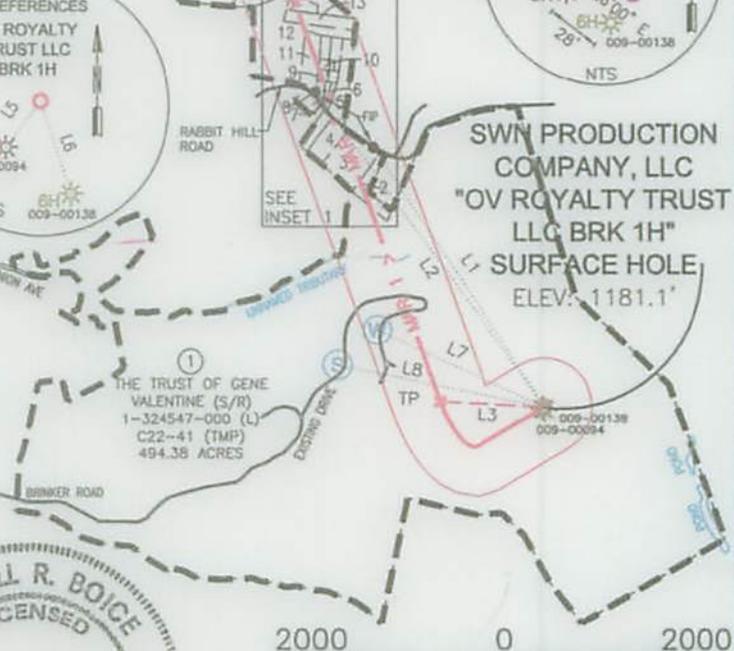

I, THE UNDERSIGNED, HEREBY CERTIFY THAT THIS PLAT IS CORRECT TO THE BEST OF MY KNOWLEDGE AND BELIEF AND SHOWS ALL THE INFORMATION REQUIRED BY LAW AND REGULATIONS ISSUED AND PRESCRIBED BY THE DEPARTMENT OF ENVIRONMENTAL PROTECTION.

P.S. 667 *Darrell Boice*

COMPANY: **SWN** Production Company, LLC

(+) DENOTES LOCATION OF WELL ON UNITED STATES TOPOGRAPHIC MAPS
 WVDEP
 OFFICE OF OIL & GAS
 601 57TH STREET
 CHARLESTON, WV 25034

MINIMUM DEGREE OF ACCURACY: 1/200
 PROVEN SURVEY SOURCE OF GRADE GPS ELEVATION: (NAVD 88, US FT)

OV ROYALTY TRUST LLC BRK
 OPERATOR'S WELL #: 1H
 API WELL #: 47 09 00162
 STATE COUNTY PERMIT

WELL TYPE: OIL WASTE DISPOSAL PRODUCTION DEEP GAS LIQUID INJECTION STORAGE SHALLOW

WATERSHED: BUFFALO CREEK
 DISTRICT: CROSS CREEK COUNTY: BROOKE
 SURFACE OWNER: THE TRUST OF GENE VALENTINE
 OIL & GAS ROYALTY OWNER: THE TRUST OF GENE VALENTINE

DRILL DRILL DEEPER REDRILL FRACTURE OR STIMULATE PLUG OFF OLD FORMATION PERFORATE NEW FORMATION

CONVERT PLUG & ABANDON CLEAN OUT & REPLUG OTHER CHANGE (SPECIFY)

TARGET FORMATION: MARCELLUS ESTIMATED DEPTH: 5,770' TVD 14,511' TMD

WELL OPERATOR: SWN PRODUCTION COMPANY, LLC DESIGNATED AGENT: DEE SOUTHALL
 ADDRESS: P.O. BOX 1300 ADDRESS: P.O. BOX 1300
 CITY: JANE LEW STATE: WV ZIP CODE: 26378 CITY: JANE LEW STATE: WV ZIP CODE: 26378

LEGEND:
 ○ PROPOSED SURFACE HOLE / BOTTOM HOLE
 * EXISTING / PRODUCING WELLHEAD
 ✕ ABANDONED WELL
 ✕ PLUGGED & ABANDONED WELL
 △ CUT CONDUCTOR

REVISIONS:

--- LEASE BOUNDARY
 --- 500' DHP BUFFER
 - MAR 1 - MARCELLUS DHP
 --- ABANDONED PATH

DATE: 05-06-2015
 DRAWN BY: S. HUTSON
 SCALE: 1" = 2000'
 DRAWING NO: 58529
 WELL LOCATION PLAT

**INFORMATION SUPPLIED UNDER WEST VIRGINIA CODE
Chapter 22, Article 6A, Section 5(a)(5)
IN LIEU OF FILING LEASE(S) AND OTHER CONTINUING CONTRACT(S)**

Under the oath required to make the verification on page 1 of this Notice and Application, I depose and say that I am the person who signed the Notice and Application for the Applicant, and that –

- (1) the tract of land is the same tract described in this Application, partly or wholly depicted in the accompanying plat, and described in the Construction and Reclamation Plan;
- (2) the parties and recordation data (if recorded) for lease(s) or other continuing contract(s) by which the Applicant claims the right to extract, produce or market the oil or gas are as follows:

Lease Name or Number	Grantor, Lessor, etc.	Grantee, Lessee, etc.	Royalty	Book/Page
See Exhibit	A			

4700900162

**Acknowledgement of Possible Permitting/Approval
In Addition to the Office of Oil and Gas**

The permit applicant for the proposed well work addressed in this application hereby acknowledges the possibility of the need for permits and/or approvals from local, state, or federal entities in addition to the DEP, Office of Oil and Gas, including but not limited to the following:

- WV Division of Water and Waste Management
- WV Division of Natural Resources WV Division of Highways
- U.S. Army Corps of Engineers
- U.S. Fish and Wildlife Service
- County Floodplain Coordinator

The applicant further acknowledges that any Office of Oil and Gas permit in no way overrides, replaces, or nullifies the need for other permits/approvals that may be necessary and further affirms that all needed permits/approvals should be acquired from the appropriate authority before the affected activity is initiated.

Well Operator: SWN Production Company, LLC.

By: *[Signature]*

Its: *Seamon LAUDMAN*

Received
Office of Oil & Gas

JUN 09 2015
Page 1 of _____

Exhibit "A"

Attached hereto and made part of the State of West Virginia Oil and Gas Permit Form WW-6A1 by, SWN Production Company L.L.C. Operator
 OV Royalty Trust L.L.C. 1H
 Brooke County, West Virginia

Tract #	Tax Parcel	Lease Number	Lessor	Lessee	Royalty	BK/PG
1)	CC22-41	1-324547-000	Gene Charles Valentine Trust dated November 26, 1986 Great Lakes Energy Partners L.L.C. Range Resources - Appalachia L.L.C. Chesapeake Appalachia L.L.C.	Great Lakes Energy Partners L.L.C. Range Resources - Appalachia L.L.C. Chesapeake Appalachia L.L.C. SWN Production Company L.L.C.	14.00%	10/121 20/733 10/552 30/480
2)	CC22-30	47-000493-000	Dale E. Adams and Mary K. Adams Chesapeake Appalachia L.L.C.	Chesapeake Appalachia L.L.C. SWN Production Company L.L.C.	18.00%	15/59 30/480
3)	CC22-31	1-329256-000	Jimmie D. George and Robin J. George Chesapeake Appalachia L.L.C.	Chesapeake Appalachia L.L.C. SWN Production Company L.L.C.	14.00%	11/460 30/480
4)	CC22-34	47-0000828-000	First Presbyterian Church Chesapeake Appalachia L.L.C.	Chesapeake Appalachia L.L.C. SWN Production Company L.L.C.	16.00%	29/263 30/480
5)	CC22-13	1-358252-000	Robert E. Loudin Chesapeake Appalachia L.L.C.	Chesapeake Appalachia L.L.C. SWN Production Company L.L.C.	18.00%	23/442 30/480
6)	CC22-15	47-001040-000	Joseph B. Haught and Lisa Haught Chesapeake Appalachia L.L.C.	Chesapeake Appalachia L.L.C. SWN Production Company L.L.C.	14.00%	19/259 30/480
7)	CC22-14	47-001040-000	Joseph B. Haught and Lisa Haught Chesapeake Appalachia L.L.C.	Chesapeake Appalachia L.L.C. SWN Production Company L.L.C.	14.00%	19/259 30/480
8)	CC22-5	47-000568-000	David W. Yaussy Chesapeake Appalachia L.L.C.	Chesapeake Appalachia L.L.C. SWN Production Company L.L.C.	18.00%	15/309 30/480
9)	CC22-6	47-000915-000	Gerald W. Dulaney Chesapeake Appalachia L.L.C.	Chesapeake Appalachia L.L.C. SWN Production Company L.L.C.	18.00%	18/438 30/480
10)	CC22-7	47-000915-000	Gerald W. Dulaney Chesapeake Appalachia L.L.C.	Chesapeake Appalachia L.L.C. SWN Production Company L.L.C.	18.00%	18/438 30/480
11)	CC22-4	1-313770-000	Duane Ray Taylor, Sr. Chesapeake Appalachia L.L.C.	Chesapeake Appalachia L.L.C. SWN Production Company L.L.C.	14.00%	12/175 30/480
	CC22-1	1-313835-000	Carol Reed Chesapeake Appalachia L.L.C.	Chesapeake Appalachia L.L.C. SWN Production Company L.L.C.	14.00%	12/151 30/480
	CC22-2	1-313819-001	Donald C. Taylor and Christina M. Taylor Chesapeake Appalachia L.L.C.	Chesapeake Appalachia L.L.C. SWN Production Company L.L.C.	14.00%	12/179 30/480
		1-313819-002	Duane Ray Taylor, Sr. Chesapeake Appalachia L.L.C.	Chesapeake Appalachia L.L.C. SWN Production Company L.L.C.	14.00%	12/183 30/480

4700900162

JUN 09 2015

Received
Office of Oil & Gas

Exhibit "A"

Attached hereto and made part of the State of West Virginia Oil and Gas Permit Form WW-6A1 by, SWN Production Company L.L.C. Operator
 OV Royalty Trust L.L.C. 1H
 Brooke County, West Virginia

4700900162

Tract #	Tax Parcel	Lease Number	Lessor	Lessee	Royalty	BK/PG
14)	CC22-3	47-000574-000	Lisa Ann Green Chesapeake Appalachia L.L.C.	Chesapeake Appalachia L.L.C. SWN Production Company L.L.C.	18.00%	15/207 30/480
15)	CC18-56	47-000643-000	Donald Lee Bartz Chesapeake Appalachia L.L.C.	Chesapeake Appalachia L.L.C. SWN Production Company L.L.C.	18.00%	16/264 30/480
16)	CC18-57	47-001427-000	The Thomas J. Boyd Trust Chesapeake Appalachia L.L.C.	Chesapeake Appalachia L.L.C. SWN Production Company L.L.C.	18.00%	21/68 30/480
17)	CC18-58.00	47-001459-000	Thomas J. Boyd Trust Chesapeake Appalachia L.L.C.	Chesapeake Appalachia L.L.C. SWN Production Company L.L.C.	18.00%	12/187 30/480
18)	CC18-59.00	1-329411-001	Charles Melvin Ulrich Chesapeake Appalachia L.L.C.	Chesapeake Appalachia L.L.C. SWN Production Company L.L.C.	14.00%	11/512 30/480
		1-382481-001	Aretta Mina Ulrich Keadle Chesapeake Appalachia L.L.C.	Chesapeake Appalachia L.L.C. SWN Production Company L.L.C.		25/510 30/480
19)	CC18-39.00	1-329412-001	Charles Melvin Ulrich Chesapeake Appalachia L.L.C.	Chesapeake Appalachia L.L.C. SWN Production Company L.L.C.	14.00%	11/516 30/480
		47-000780-001	Aretta Mina Ulrich Keadle Chesapeake Appalachia L.L.C.	Chesapeake Appalachia L.L.C. SWN Production Company L.L.C.	18.00%	17/125 30/480
		47-000780-002	James M. Simpson II Chesapeake Appalachia L.L.C.	Chesapeake Appalachia L.L.C. SWN Production Company L.L.C.	18.00%	17/163 30/480
		47-000780-003	Priscilla Gaye Buchanan Chesapeake Appalachia L.L.C.	Chesapeake Appalachia L.L.C. SWN Production Company L.L.C.	18.00%	17/565 30/480
		47-000780-004	M.L. Buchanan, Jr. Chesapeake Appalachia L.L.C.	Chesapeake Appalachia L.L.C. SWN Production Company L.L.C.	18.00%	17/560 30/480
		47-000780-005	David Nurmi Chesapeake Appalachia L.L.C.	Chesapeake Appalachia L.L.C. SWN Production Company L.L.C.	18.00%	18/33 30/480
		47-000780-006	Charles M. Nurmi Chesapeake Appalachia L.L.C.	Chesapeake Appalachia L.L.C. SWN Production Company L.L.C.	18.00%	21/731 30/480
		47-000780-007	Christine Isabel Harvey Chesapeake Appalachia L.L.C.	Chesapeake Appalachia L.L.C. SWN Production Company L.L.C.	18.00%	21/735 30/480
		47-000780-008	Heather Marie Ruschman Chesapeake Appalachia L.L.C.	Chesapeake Appalachia L.L.C. SWN Production Company L.L.C.	18.00%	22/440 30/480

Received
 Office of Oil & Gas
 JUN 09 2015

SWN

Southwestern Energy[®]

PO Box 1300
Jane Lew, WV 26378
PHONE: (832) 796-1610

May 27, 2015

Ms. Laura Adkins
WV DEP Office of Oil & Gas
601 57th St., SE
Charleston, WV 25304

RE: SWN's proposed OV Royalty Trust BRK 1H and the OV Royalty Trust BRK 201H in Ohio County, West Virginia, Drilling under Rabbit Hill Road and Brinker Road.

Dear Ms. Adkins:

SWN Production Company, LLC ("SWN") is applying for a drilling permit for the above referenced well. The State of West Virginia has raised some concern as to SWN's right to drill under Rabbit Hill Road and Brinker Road. Please be advised that SWN has leased all mineral owners under said route as it relates to the above-referenced well and unit.

Thank you.

Sincerely,



Tanner Quiring
Sr. Landman
SWN Production Company, LLC
PO Box 1300
Jane Lew, WV 26378

47009

$\frac{R^2}{A} \rightarrow V^+$

The Right People doing the Right Things,
wisely Investing the cash flow from
our underlying Assets, will create Value+

Received
Office of Oil & Gas

JUN 09 2015

Certification of Notice is hereby given:

THEREFORE, I _____, have read and understand the notice requirements within West Virginia Code § 22-6A. I certify that as required under West Virginia Code § 22-6A, I have served the attached copies of the Notice Forms, identified above, to the required parties through personal service, by registered mail or by any method of delivery that requires a receipt or signature confirmation. I certify under penalty of law that I have personally examined and am familiar with the information submitted in this Notice Certification and all attachments, and that based on my inquiry of those individuals immediately responsible for obtaining the information, I believe that the information is true, accurate and complete. I am aware that there are significant penalties for submitting false information, including the possibility of fine and imprisonment.

Well Operator:	<u>SWN Production Co., LLC</u>	Address:	<u>P.O. Box 1300</u>
By:	<u>Dee Southall</u>		<u>Jane Lew, WV 26378</u>
Its:	<u>Regulatory Supervisor</u>	Facsimile:	<u>304-471-2497</u>
Telephone:	<u>304-884-1610</u>	Email:	<u>Dee_Southall@swn.com</u>



Subscribed and sworn before me this 28th day of May 2015.
Brittany R Woody Notary Public
 My Commission Expires 11/27/2022

Oil and Gas Privacy Notice:

The Office of Oil and Gas processes your personal information, such as name, address and telephone number, as part of our regulatory duties. Your personal information may be disclosed to other State agencies or third parties in the normal course of business or as needed to comply with statutory or regulatory requirements, including Freedom of Information Act requests. Our office will appropriately secure your personal information. If you have any questions about our use or your personal information, please contact DEP's Chief Privacy Officer at depprivacyofficer@wv.gov.

4700900162

Received
Office of Oil & Gas
JUN 09 2015

STATE OF WEST VIRGINIA
DEPARTMENT OF ENVIRONMENTAL PROTECTION, OFFICE OF OIL AND GAS
NOTICE OF APPLICATION

Notice Time Requirement: notice shall be provided no later than the filing date of permit application.

Date of Notice: 4/8/15 Date Permit Application Filed: 4/8/15

Notice of:

- PERMIT FOR ANY WELL WORK
- CERTIFICATE OF APPROVAL FOR THE CONSTRUCTION OF AN IMPOUNDMENT OR PIT

Delivery method pursuant to West Virginia Code § 22-6A-10(b)

- PERSONAL SERVICE
- REGISTERED MAIL
- METHOD OF DELIVERY THAT REQUIRES A RECEIPT OR SIGNATURE CONFIRMATION

Pursuant to W. Va. Code § 22-6A-10(b) no later than the filing date of the application, the applicant for a permit for any well work or for a certificate of approval for the construction of an impoundment or pit as required by this article shall deliver, by personal service or by registered mail or by any method of delivery that requires a receipt or signature confirmation, copies of the application, the erosion and sediment control plan required by section seven of this article, and the well plat to each of the following persons: (1) The owners of record of the surface of the tract on which the well is or is proposed to be located; (2) The owners of record of the surface tract or tracts overlying the oil and gas leasehold being developed by the proposed well work, if the surface tract is to be used for roads or other land disturbance as described in the erosion and sediment control plan submitted pursuant to subsection (c), section seven of this article; (3) The coal owner, operator or lessee, in the event the tract of land on which the well proposed to be drilled is located [sic] is known to be underlain by one or more coal seams; (4) The owners of record of the surface tract or tracts overlying the oil and gas leasehold being developed by the proposed well work, if the surface tract is to be used for the placement, construction, enlargement, alteration, repair, removal or abandonment of any impoundment or pit as described in section nine of this article; (5) Any surface owner or water purveyor who is known to the applicant to have a water well, spring or water supply source located within one thousand five hundred feet of the center of the well pad which is used to provide water for consumption by humans or domestic animals; and (6) The operator of any natural gas storage field within which the proposed well work activity is to take place. (c)(1) If more than three tenants in common or other co-owners of interests described in subsection (b) of this section hold interests in the lands, the applicant may serve the documents required upon the person described in the records of the sheriff required to be maintained pursuant to section eight, article one, chapter eleven-a of this code. (2) Notwithstanding any provision of this article to the contrary, notice to a lien holder is not notice to a landowner, unless the lien holder is the landowner. W. Va. Code R. § 35-8-5.7.a requires, in part, that the operator shall also provide the Well Site Safety Plan ("WSSP") to the surface owner and any water purveyor or surface owner subject to notice and water testing as provided in section 15 of this rule.

Application Notice WSSP Notice E&S Plan Notice Well Plat Notice is hereby provided to:

SURFACE OWNER(s) ✓
 Name: The Trust of Gene Valentine
 Address: PO Box 31
Wellsburg, WV 26070

COAL OWNER OR LESSEE ✓
 Name: Windsor Coal Company
 Address: 1000 Consol Energy Drive
Canonsburg, PA 26059

Name: _____
 Address: _____

COAL OPERATOR
 Name: _____
 Address: _____

SURFACE OWNER(s) (Road and/or Other Disturbance)
 Name: _____
 Address: _____

SURFACE OWNER OF WATER WELL AND/OR WATER PURVEYOR(s) ✓
 Name: The Trust of Gene Valentine
 Address: PO Box 31
Wellsburg, WV 26070

Name: _____
 Address: _____

SURFACE OWNER(s) (Impoundments or Pits)
 Name: _____
 Address: _____

OPERATOR OF ANY NATURAL GAS STORAGE FIELD
 Name: _____
 Address: _____

*Please attach additional forms if necessary

Received
Office of Oil & Gas
JUN 09 2015

Notice is hereby given:

Pursuant to West Virginia Code § 22-6A-10(b), notice is hereby given that the undersigned well operator has applied for a permit for well work or for a certificate of approval for the construction of an impoundment or pit.

This Notice Shall Include:

Pursuant to W. Va. Code § 22-6A-10(b), this notice shall include: (1) copies of the application; (2) the erosion and sediment control plan required by section seven of this article; and (3) the well plat.

Pursuant to W. Va. Code § 22-6A-10(f), this notice shall include: (1) a statement of the time limits for filing written comments; (2) who may file written comments; (3) the name and address of the secretary for the purpose of filing the comments and obtaining additional information; and (4) a statement that the persons may request, at the time of submitting written comments, notice of the permit decision and a list of persons qualified to test water.

Pursuant to W. Va. Code R. § 35-8-5.7.a, the operator shall provide the Well Site Safety Plan to the surface owner and any water purveyor or surface owner subject to notice and water testing as provided in section 15 of this rule.

Pursuant to W. Va. Code R. § 35-8-15.2.c, this notice shall: (1) contain a statement of the surface owner's and water purveyor's right to request sampling and analysis; (2) advise the surface owner and water purveyor of the rebuttable presumption for contamination or deprivation of a fresh water source or supply; advise the surface owner and water purveyor that refusal to allow the operator to conduct a pre-drilling water well test constitutes a method to rebut the presumption of liability; (3) advise the surface owner and water purveyor of his or her independent right to sample and analyze any water supply at his or her own expense; advise the surface owner and water purveyor whether or not the operator will utilize an independent laboratory to analyze any sample; and (4) advise the surface owner and or water purveyor that he or she can obtain from the Chief a list of water testing laboratories in the subject area capable of and qualified to test water supplies in accordance with standard acceptable methods.

Additional information related to horizontal drilling may be obtained from the Secretary, at the WV Department of Environmental Protection headquarters, located at 601 57th Street, SE, Charleston, WV 25304 (304-926-0450) or by visiting www.dep.wv.gov/oil-and-gas/pages/default.aspx.

Well Location Restrictions

Pursuant to W. Va. Code § 22-6A-12, Wells may not be drilled within two hundred fifty feet measured horizontally from any existing water well or developed spring used for human or domestic animal consumption. The center of well pads may not be located within six hundred twenty-five feet of an occupied dwelling structure, or a building two thousand five hundred square feet or larger used to house or shelter dairy cattle or poultry husbandry. This limitation is applicable to those wells, developed springs, dwellings or agricultural buildings that existed on the date a notice to the surface owner of planned entry for surveying or staking as provided in section ten of this article or a notice of intent to drill a horizontal well as provided in subsection (b), section sixteen of this article was provided, whichever occurs first, and to any dwelling under construction prior to that date. This limitation may be waived by written consent of the surface owner transmitted to the department and recorded in the real property records maintained by the clerk of the county commission for the county in which such property is located. Furthermore, the well operator may be granted a variance by the secretary from these distance restrictions upon submission of a plan which identifies the sufficient measures, facilities or practices to be employed during well site construction, drilling and operations. The variance, if granted, shall include terms and conditions the department requires to ensure the safety and protection of affected persons and property. The terms and conditions may include insurance, bonding and indemnification, as well as technical requirements. (b) No well pad may be prepared or well drilled within one hundred feet measured horizontally from any perennial stream, natural or artificial lake, pond or reservoir, or a wetland, or within three hundred feet of a naturally reproducing trout stream. No well pad may be located within one thousand feet of a surface or ground water intake of a public water supply. The distance from the public water supply as identified by the department shall be measured as follows: (1) For a surface water intake on a lake or reservoir, the distance shall be measured from the boundary of the lake or reservoir. (2) For a surface water intake on a flowing stream, the distance shall be measured from a semicircular radius extending upstream of the surface water intake. (3) For a groundwater source, the distance shall be measured from the wellhead or spring. The department may, in its discretion, waive these distance restrictions upon submission of a plan identifying sufficient measures, facilities or practices to be employed during well site construction, drilling and operations to protect the waters of the state. A waiver, if granted, shall impose any permit conditions as the secretary considers necessary. (c) Notwithstanding the foregoing provisions of this section, nothing contained in this section prevents an operator from conducting the activities permitted or authorized by a Clean Water Act Section 404 permit or other approval from the United States Army Corps of Engineers within any waters of the state or within the restricted areas referenced in this section. (d) The well location restrictions set forth in this section shall not apply to any well on a multiple well pad if at least one of the wells was permitted prior to the effective date of this article. (e) The secretary shall, by December 31, 2012, report to the Legislature on the noise, light, dust and volatile organic compounds generated by the drilling of horizontal wells as they relate to the well location restrictions regarding occupied dwelling structures pursuant to this section. Upon a finding, if any, by the secretary that the well location restrictions regarding occupied dwelling structures are inadequate or otherwise require alteration to address the items

4700900162
Received
Office of Oil & Gas
JUN 09 2015

examined in the study required by this subsection, the secretary shall have the authority to propose for promulgation legislative rules establishing guidelines and procedures regarding reasonable levels of noise, light, dust and volatile organic compounds relating to drilling horizontal wells, including reasonable means of mitigating such factors, if necessary.

Water Well Testing:

Pursuant to West Virginia Code § 22-6A-10(d), notification shall be made, with respect to surface landowners identified in subsection (b) or water purveyors identified in subdivision (5), subsection (b) of this section, of the opportunity for testing their water well. The operator shall provide an analysis to such surface landowner or water purveyor at their request.

Water Testing Laboratories:

Pursuant to West Virginia Code § 22-6A-10(i), persons entitled to notice pursuant to subsection (b) of this section may contact the department to ascertain the names and locations of water testing laboratories in the subject area capable and qualified to test water supplies in accordance with standard accepted methods. In compiling that list of names the department shall consult with the state Bureau for Public Health and local health departments. A surface owner and water purveyor has an independent right to sample and analyze any water supply at his or her own expense. The laboratory utilized by the operator shall be approved by the agency as being certified and capable of performing sample analyses in accordance with this section.

Rebuttable Presumption for Contamination or Deprivation of a Fresh Water Source or Supply:

W. Va. Code § 22-6A-18 requires that (b) unless rebutted by one of the defenses established in subsection (c) of this section, in any action for contamination or deprivation of a fresh water source or supply within one thousand five hundred feet of the center of the well pad for horizontal well, there is a rebuttable presumption that the drilling and the oil or gas well or either was the proximate cause of the contamination or deprivation of the fresh water source or supply. (c) In order to rebut the presumption of liability established in subsection (b) of this section, the operator must prove by a preponderance of the evidence one of the following defenses: (1) The pollution existed prior to the drilling or alteration activity as determined by a predrilling or prealteration water well test. (2) The landowner or water purveyor refused to allow the operator access to the property to conduct a predrilling or prealteration water well test. (3) The water supply is not within one thousand five hundred feet of the well. (4) The pollution occurred more than six months after completion of drilling or alteration activities. (5) The pollution occurred as the result of some cause other than the drilling or alteration activity. (d) Any operator electing to preserve its defenses under subdivision (1), subsection (c) of this section shall retain the services of an independent certified laboratory to conduct the predrilling or prealteration water well test. A copy of the results of the test shall be submitted to the department and the surface owner or water purveyor in a manner prescribed by the secretary. (e) Any operator shall replace the water supply of an owner of interest in real property who obtains all or part of that owner's supply of water for domestic, agricultural, industrial or other legitimate use from an underground or surface source with a comparable water supply where the secretary determines that the water supply has been affected by contamination, diminution or interruption proximately caused by the oil or gas operation, unless waived in writing by that owner. (f) The secretary may order the operator conducting the oil or gas operation to: (1) Provide an emergency drinking water supply within twenty-four hours; (2) Provide temporary water supply within seventy-two hours; (3) Within thirty days begin activities to establish a permanent water supply or submit a proposal to the secretary outlining the measures and timetables to be used in establishing a permanent supply. The total time in providing a permanent water supply may not exceed two years. If the operator demonstrates that providing a permanent replacement water supply cannot be completed within two years, the secretary may extend the time frame on case-by-case basis; and (4) Pay all reasonable costs incurred by the real property owner in securing a water supply. (g) A person as described in subsection (b) of this section aggrieved under the provisions of subsections (b), (e) or (f) of this section may seek relief in court... (i) Notwithstanding the denial of the operator of responsibility for the damage to the real property owner's water supply or the status of any appeal on determination of liability for the damage to the real property owner's water supply, the operator may not discontinue providing the required water service until authorized to do so by the secretary or a court of competent jurisdiction.

Written Comment:

Pursuant to West Virginia Code § 22-6A-11(a), all persons described in subsection (b), section ten of this article may file written comments with the secretary as to the location or construction of the applicant's proposed well work within thirty days after the application is filed with the secretary. All persons described in West Virginia Code § 22-6A-10(b) may file written comments as to the location or construction of the applicant's proposed well work to the Secretary at:

Chief, Office of Oil and Gas
Department of Environmental Protection
601 57th St. SE
Charleston, WV 25304
(304) 926-0450

4700900162

Such persons may request, at the time of submitting written comments, notice of the permit decision and a list of persons qualified to test water. **NOTE: YOU ARE NOT REQUIRED TO FILE ANY COMMENT.**

Received
Office of Oil & Gas
JUN 09 2015

Time Limits and Methods for Filing Comments.

The law requires these materials to be served on or before the date the operator files its Application. You have **THIRTY (30) DAYS** after the filing date to file your comments. Comments must be filed in person or received in the mail by the Chief's office by the time stated above. You may call the Chief's office to be sure of the date. Check with your postmaster to ensure adequate delivery time or to arrange special expedited handling. If you have been contacted by the well operator and you have signed a "voluntary statement of no objection" to the planned work described in these materials, then the permit may be issued at any time.

Pursuant to West Virginia Code § 22-6A-11(c)(2), Any objections of the affected coal operators and coal seam owners and lessees shall be addressed through the processes and procedures that exist under sections fifteen, seventeen and forty, article six of this chapter, as applicable and as incorporated into this article by section five of this article. The written comments filed by the parties entitled to notice under subdivisions (1), (2), (4), (5) and (6), subsection (b), section ten of this article shall be considered by the secretary in the permit issuance process, but the parties are not entitled to participate in the processes and proceedings that exist under sections fifteen, seventeen or forty, article six of this chapter, as applicable and as incorporated into this article by section five of this article.

Comment Requirements

Your comments must be in writing and include your name, address and telephone number, the well operator's name and well number and the approximate location of the proposed well site including district and county from the application. You may add other documents, such as sketches, maps or photographs to support your comments.

Disclaimer: All comments received will be placed on our web site <http://www.dep.wv.gov/oil-and-gas/Horizontal-Permits/Pages/default.aspx> and the applicant will automatically be forwarded an email notice that such comments have been submitted. The applicant will be expected to provide a response to comments submitted by any surface owner, water purveyor or natural gas storage operator noticed within the application.

Permit Denial or Condition

The Chief has the power to deny or condition a well work permit. Pursuant to West Virginia Code § 22-6A-8(d), the permit may not be issued or be conditioned, including conditions with respect to the location of the well and access roads prior to issuance if the director determines that:

- (1) The proposed well work will constitute a hazard to the safety of persons;
- (2) The plan for soil erosion and sediment control is not adequate or effective;
- (3) Damage would occur to publicly owned lands or resources; or
- (4) The proposed well work fails to protect fresh water sources or supplies.

A permit may also be denied under West Virginia Code § 22-6A-7(k), the secretary shall deny the issuance of a permit if the secretary determines that the applicant has committed a substantial violation of a previously issued permit for a horizontal well, including the applicable erosion and sediment control plan associated with the previously issued permit, or a substantial violation of one or more of the rules promulgated under this article, and in each instance has failed to abate or seek review of the violation within the time prescribed by the secretary pursuant to the provisions of subdivisions (1) and (2), subsection (a), section five of this article and the rules promulgated hereunder, which time may not be unreasonable.

Pursuant to West Virginia Code § 22-6A-10(g), any person entitled to submit written comments to the secretary pursuant to subsection (a), section eleven of this article, shall also be entitled to receive from the secretary a copy of the permit as issued or a copy of the order modifying or denying the permit if the person requests receipt of them as a part of the written comments submitted concerning the permit application. Such persons may request, at the time of submitting written comments, notice of the permit decision and a list of persons qualified to test water.

4700900162

Received
Office of Oil & Gas
JUN 09 2015

Notice is hereby given by:


Well Operator: SWN Production Co., LLC
Telephone: 304-884-1610
Email: Dee_Southall@swn.com



Address: P.O. Box 1300
Jane Lew, WV 26378
Facsimile: 304-471-2497

Oil and Gas Privacy Notice:

The Office of Oil and Gas processes your personal information, such as name, address and telephone number, as part of our regulatory duties. Your personal information may be disclosed to other State agencies or third parties in the normal course of business or as needed to comply with statutory or regulatory requirements, including Freedom of Information Act requests. Our office will appropriately secure your personal information. If you have any questions about our use or your personal information, please contact DEP's Chief Privacy Officer at deprivacyofficer@wv.gov.

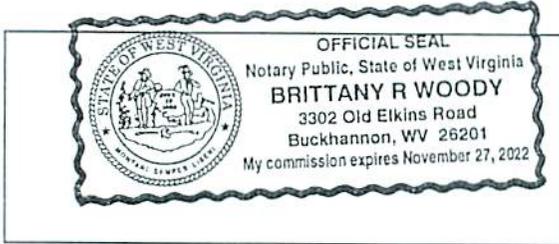



Subscribed and sworn before me this 28th day of May 2015.
Brittany R Woody Notary Public
My Commission Expires 11/27/22

4700900162

Received
Office of Oil & Gas
JUN 09 2015



320 O'Bryan Lane • Van Buren, AR 72956
 Office: 479.474.7916 • Fax: 479.474.2450
 Surveying • handa-inc.com

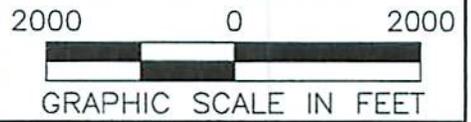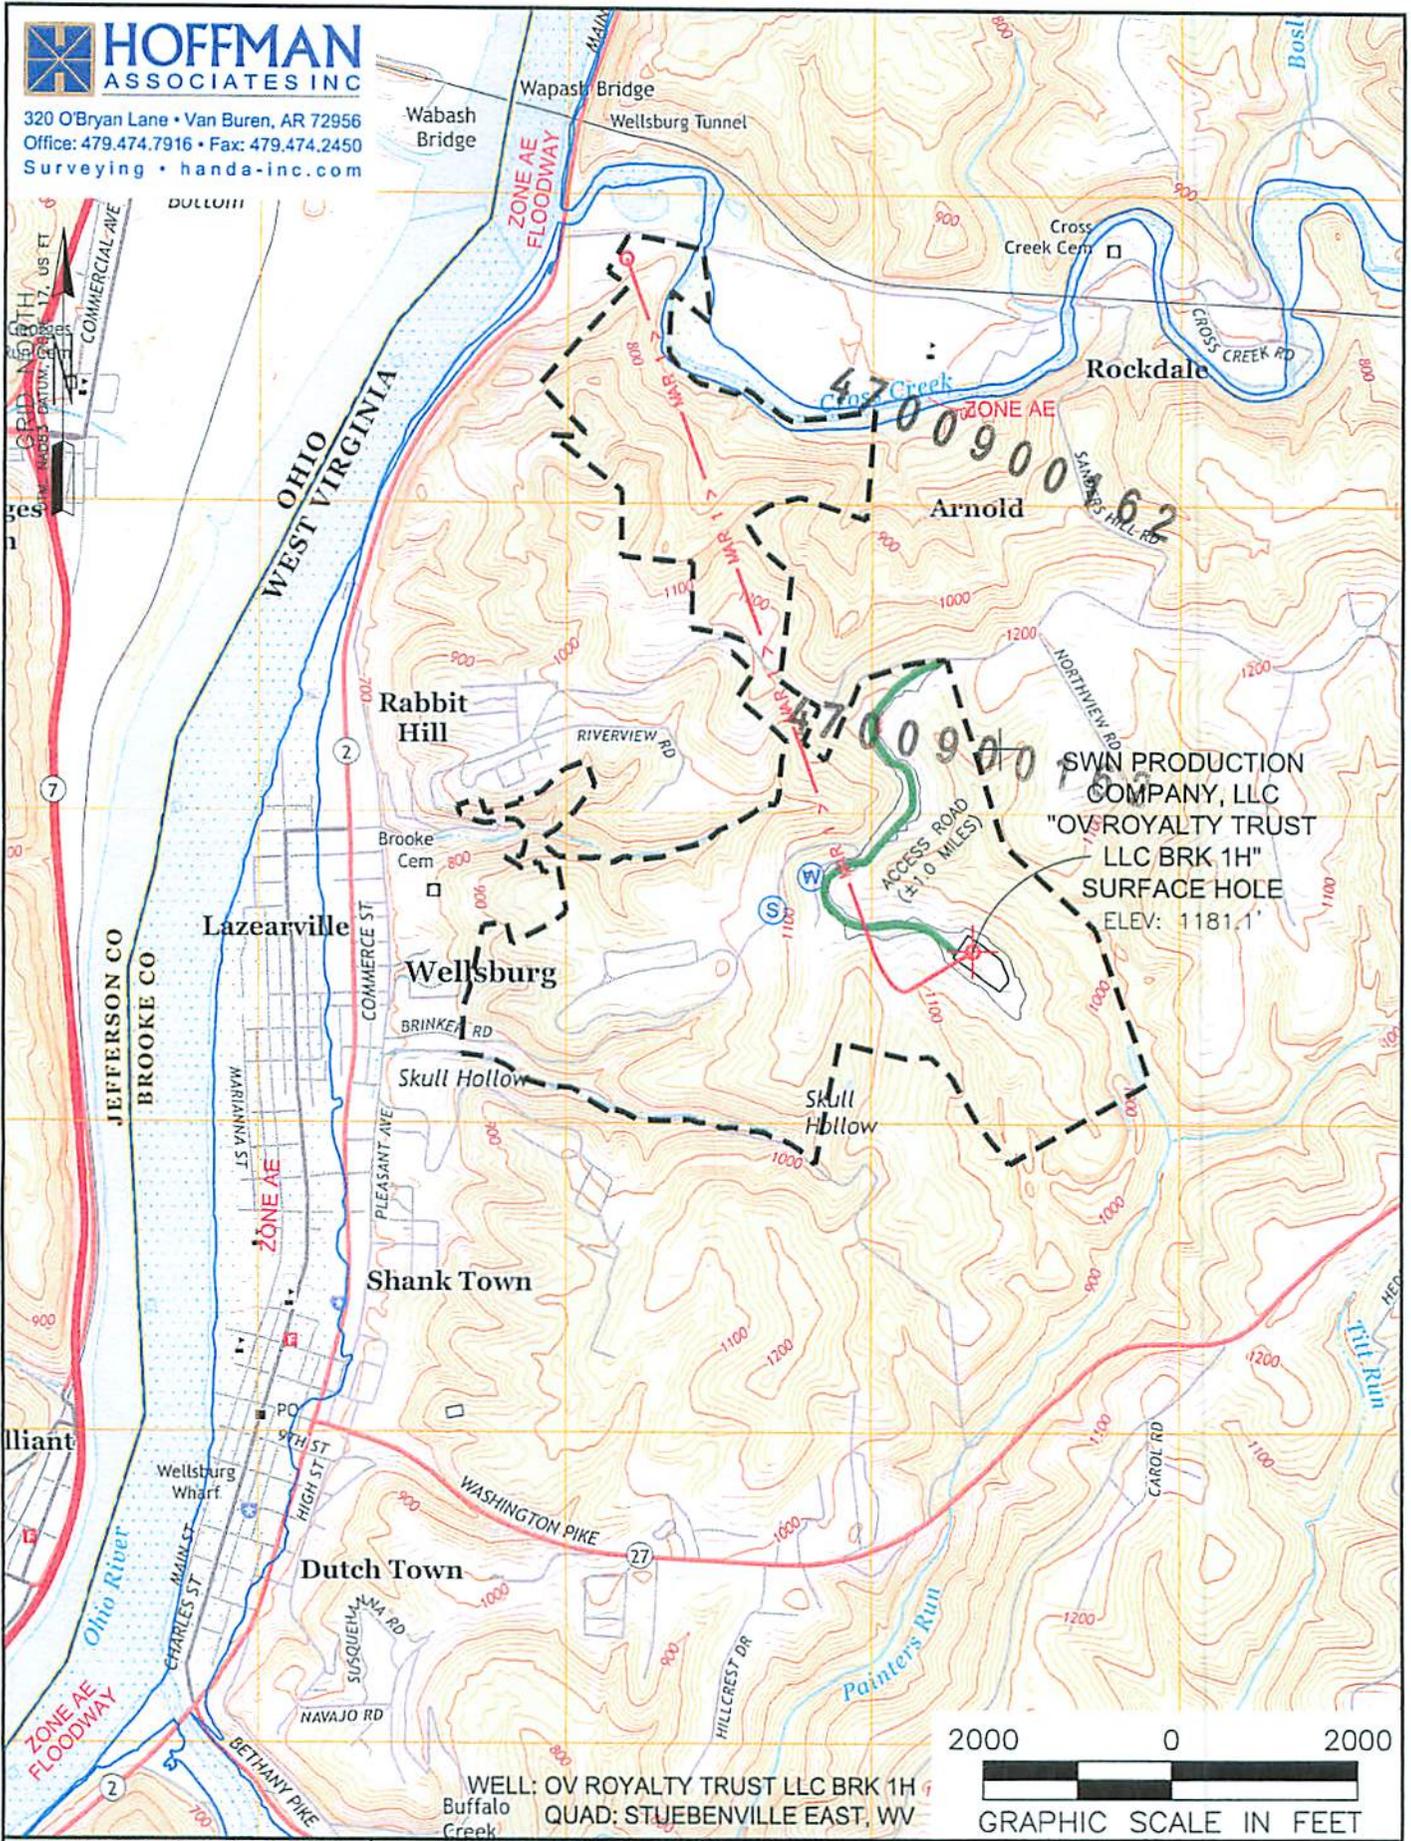

WELL: OV ROYALTY TRUST LLC BRK 1H
 Buffalo Creek
 QUAD: STJEBENVILLE EAST, WV

NAME AND DISTANCE TO THE NEAREST STREAM: AN UNNAMED TRIBUTARY OF PAINTERS RUN CREEK IS LOCATED ±0.44 MILES SOUTHEAST OF THE CENTER OF THE DRILL PAD.		STREAM CROSSING COORDINATES (NAD 83): NO NEW CROSSINGS.		COMPANY: 	
WELL RESTRICTIONS: WELL PAD, LOD, & E & S CONTROL FEATURES TO PERENNIAL STREAM, LAKE, POND, RESERVOIR OR WETLAND: >100 FEET WELL PAD, LOD, & E & S CONTROL FEATURES TO NATURALLY PRODUCING TROUT STREAM: >300 FEET WELL PAD, LOD, & E & S CONTROL FEATURES TO GROUNDWATER INTAKE OR PUBLIC WATER SUPPLY: >1000 FEET WELL SHL TO EXISTING WATER WELL OR DEVELOPED SPRING: >250 FEET CENTER OF PAD TO OCCUPIED DWELLING STRUCTURE: >625 FEET CENTER OF PAD TO AGRICULTURAL BUILDINGS LAGER THAN 2500 SQ FT: >625 FEET		OPERATOR'S OV ROYALTY TRUST LLC BRK 1H		WELL #: 1H	
FEMA FLOOD INFORMATION: BY GRAPHIC PLOTTING ONLY FEMA FIRM UNINCORPORATED AREA OF BROOKE COUNTY, WEST VIRGINIA; MAP NUMBERS 54009C0090 D & 54009C0088 D; EFFECTIVE DATE APRIL, 19, 2010.		LOCATION: CROSS CREEK DISTRICT, BROOKE COUNTY, WEST VIRGINIA		SURFACE HOLE LOCATION: GEOGRAPHIC (NAD83): LATITUDE: 40.285773° LONGITUDE: -80.584360°	
LEGEND: 		BOTTOM HOLE LOCATION: GEOGRAPHIC (NAD83): LATITUDE: 40.305925° LONGITUDE: -80.597648°		REVISIONS: DATE: 05-06-2015	
				DRAWN BY: S. HUTSON SCALE: 1" = 2000' DRAWING NO: 58529 TOPOGRAPHIC MAP	

STATE OF WEST VIRGINIA
DEPARTMENT OF ENVIRONMENTAL PROTECTION, OFFICE OF OIL AND GAS
NOTICE OF INTENT TO DRILL

Pursuant to W. Va. Code § 22-6A-16(b), the Notice of Intent to Drill is only required if the notice requirements of W. Va. Code § 22-6A-10(a) have NOT been met or if the Notice of Intent to Drill requirement has NOT been waived in writing by the surface owner.

Notice Time Requirement: Notice shall be provided at least TEN (10) days prior to filing a permit application.

Date of Notice: 05/29/2015 **Date Permit Application Filed:** 6/8/15

Delivery method pursuant to West Virginia Code § 22-6A-16(b)

HAND DELIVERY CERTIFIED MAIL
RETURN RECEIPT REQUESTED

4700900162

Pursuant to W. Va. Code § 22-6A-16(b), at least ten days prior to filing a permit application, an operator shall, by certified mail return receipt requested or hand delivery, give the surface owner notice of its intent to enter upon the surface owner's land for the purpose of drilling a horizontal well: *Provided*, That notice given pursuant to subsection (a), section ten of this article satisfies the requirements of this subsection as of the date the notice was provided to the surface owner: *Provided, however*, That the notice requirements of this subsection may be waived in writing by the surface owner. The notice, if required, shall include the name, address, telephone number, and if available, facsimile number and electronic mail address of the operator and the operator's authorized representative.

Notice is hereby provided to the SURFACE OWNER(s):

Name: The Trust of Gene Valentine
Address: PO Box 31
Wellsburg, WV 26070

Name: _____
Address: _____

Notice is hereby given:

Pursuant to West Virginia Code § 22-6A-16(b), notice is hereby given that the undersigned well operator has an intent to enter upon the surface owner's land for the purpose of drilling a horizontal well on the tract of land as follows:

State:	<u>West Virginia</u>	UTM NAD 83	Easting:	<u>535330.814</u>
County:	<u>Brooke</u>		Northing:	<u>4459558.872</u>
District:	<u>Cross Creek</u>	Public Road Access:	<u>Rabbit Hill Road</u>	
Quadrangle:	<u>Steubenville East</u>	Generally used farm name:	<u>OV Royalty Trust, LLC</u>	
Watershed:	<u>Upper Ohio South</u>			

This Notice Shall Include:

Pursuant to West Virginia Code § 22-6A-16(b), this notice shall include the name, address, telephone number, and if available, facsimile number and electronic mail address of the operator and the operator's authorized representative. Additional information related to horizontal drilling may be obtained from the Secretary, at the WV Department of Environmental Protection headquarters, located at 601 57th Street, SE, Charleston, WV 25304 (304-926-0450) or by visiting www.dep.wv.gov/oil-and-gas/pages/default.aspx.

Notice is hereby given by:

Well Operator: Southwestern Energy Production Company, LLC
Address: 179 Innovation Drive
Jane Lew, WV 26378
Telephone: 304-517-6603
Email: steve_perkins@swn.com
Facsimile: 304-461-2497

Authorized Representative: Dee Southhall
Address: 179 Innovation Drive
Jane Lew, WV 26378
Telephone: 304-884-1614
Email: dee_southhall@swn.com
Facsimile: 304-461-2497

Oil and Gas Privacy Notice:

The Office of Oil and Gas processes your personal information, such as name, address and telephone number, as part of our regulatory duties. Your personal information may be disclosed to other State agencies or third parties in the normal course of business or as needed to comply with statutory or regulatory requirements, including Freedom of Information Act requests. Our office will appropriately secure your personal information. If you have any questions about our use or your personal information, please contact DEP's Chief Privacy Officer at depprivacyofficer@wv.gov.

Received
Office of Oil & Gas
JUN 09 2015

STATE OF WEST VIRGINIA
DEPARTMENT OF ENVIRONMENTAL PROTECTION, OFFICE OF OIL AND GAS
NOTICE OF PLANNED OPERATION

Notice Time Requirement: notice shall be provided no later than the filing date of permit application.

Date of Notice: 05/29/2015 **Date Permit Application Filed:** 4/8/15

Delivery method pursuant to West Virginia Code § 22-6A-16(c)

- CERTIFIED MAIL HAND
- RETURN RECEIPT REQUESTED DELIVERY

4700900162

Pursuant to W. Va. Code § 22-6A-16(c), no later than the date for filing the permit application, an operator shall, by certified mail return receipt requested or hand delivery, give the surface owner whose land will be used for the drilling of a horizontal well notice of the planned operation. The notice required by this subsection shall include: (1) A copy of this code section; (2) The information required to be provided by subsection (b), section ten of this article to a surface owner whose land will be used in conjunction with the drilling of a horizontal well; and (3) A proposed surface use and compensation agreement containing an offer of compensation for damages to the surface affected by oil and gas operations to the extent the damages are compensable under article six-b of this chapter. (d) The notices required by this section shall be given to the surface owner at the address listed in the records of the sheriff at the time of notice.

Notice is hereby provided to the SURFACE OWNER(s)

(at the address listed in the records of the sheriff at the time of notice):

Name: <u>The Trust of Gene Valentine</u>	Name: _____
Address: <u>PO Box 31</u>	Address: _____
<u>Wellsburg, WV 26070</u>	_____

Notice is hereby given:

Pursuant to West Virginia Code § 22-6A-16(c), notice is hereby given that the undersigned well operator has developed a planned operation on the surface owner's land for the purpose of drilling a horizontal well on the tract of land as follows:

State: <u>West Virginia</u>	UTM NAD 83	Easting: <u>535330.614</u>	
County: <u>Brooke</u>		Northing: <u>4459558.872</u>	
District: <u>Cross Creek</u>	Public Road Access:	<u>Rabbit Hill Road</u>	
Quadrangle: <u>Steubenville East</u>	Generally used farm name:	<u>OV Royalty Trust, LLC</u>	
Watershed: <u>Upper Ohio South</u>			

This Notice Shall Include:

Pursuant to West Virginia Code § 22-6A-16(c), this notice shall include: (1) A copy of this code section; (2) The information required to be provided by W. Va. Code § 22-6A-10(b) to a surface owner whose land will be used in conjunction with the drilling of a horizontal well; and (3) A proposed surface use and compensation agreement containing an offer of compensation for damages to the surface affected by oil and gas operations to the extent the damages are compensable under article six-b of this chapter. Additional information related to horizontal drilling may be obtained from the Secretary, at the WV Department of Environmental Protection headquarters, located at 601 57th Street, SE, Charleston, WV 25304 (304-926-0450) or by visiting www.dep.wv.gov/oil-and-gas/pages/default.aspx.

Well Operator: <u>Southwestern Energy Production Company, LLC</u>	Address: <u>179 Innovation Drive</u>
Telephone: <u>304-517-6603</u>	<u>Jane Lew, WV 26378</u>
Email: <u>steve_perkins@swn.com</u>	Facsimile: <u>304-461-2497</u>

Oil and Gas Privacy Notice:

The Office of Oil and Gas processes your personal information, such as name, address and telephone number, as part of our regulatory duties. Your personal information may be disclosed to other State agencies or third parties in the normal course of business or as needed to comply with statutory or regulatory requirements, including Freedom of Information Act requests. Our office will appropriately secure your personal information. If you have any questions about our use or your personal information, please contact DEP's Chief Privacy Officer at deprivacyofficer@wv.gov.

Received
Office of Oil & Gas
JUN 09 2015



WEST VIRGINIA DEPARTMENT OF TRANSPORTATION
Division of Highways

1900 Kanawha Boulevard East • Building Five • Room 110
Charleston, West Virginia 25305-0430 • (304) 558-3505

Earl Ray Tomblin
Governor

Paul A. Mattox, Jr., P. E.
Secretary of Transportation/
Commissioner of Highways

June 1, 2015

4700900162

James A. Martin, Chief
Office of Oil and Gas
Department of Environmental Protection
601 57th Street, SE
Charleston, WV 25304

Subject: DOH Permit for the OV Royalty Trust LLC Pad, Brooke County
OV Royalty Trust LLC BRK 1H

Dear Mr. Martin,

The West Virginia Division of Highways has transferred Permit #06-2011-0113 for the subject site to Southwestern Energy for access to the State Road for the well site located off of Brooke County Route 18 SLS.

The operator has signed an OIL AND GAS ROAD MAINTENANCE BONDING AGREEMENT and provided the required Bond. This operator is currently in compliance with the DOH OIL AND GAS POLICY dated January 3, 2012.

Very Truly Yours,
4700900162
Gary K. Clayton

Gary K. Clayton, P.E.
Regional Maintenance Engineer
Central Office Oil & Gas Coordinator

Cc: Brittany Woody
Southwestern Energy
CH, OM, D-6
File

E.E.O./AFFIRMATIVE ACTION EMPLOYER

Received
Office of Oil & Gas
JUN 09 2015

Supplier Name	Product Name	Product Use	Chemical Name	CAS Number
NALCO ONESOURCE	EC6110A	Biocide	Ethanol	000064-17-5
			Glutaraldehyde (Pentanediol)	000111-30-8
			Quaternary Ammonium Compounds	N/A-063
	EC6629A	Biocide	No Hazardous Components	NONE
WEATHERFORD	WBK-133 OXIDIZER	Breaker	Ammonium Persulfate	007727-54-0
	WBK-134	Breaker	Ammonium Persulfate	007727-54-0
			Crystalline Silica (Quartz Sand, Silicon Dioxide)	014808-60-7
	WCS-631LC	Clay Stabilizer	Proprietary Non Hazardous Salt	N/A-229
			Water	007732-18-5
	WFR-55LA	Friction Reducer	No Hazardous Components	NONE
	WGA-15L	Gel	Petroleum Distillate Hydrotreated Light	064742-47-8
	WPB-584-L	Buffer	Potassium Carbonate	000584-08-7
			Potassium Hydroxide	001310-58-3
	WXL-101LE	Crosslinker	No Hazardous Components	NONE
	WXL-101LM	Crosslinker	Petroleum Distillate Hydrotreated Light	064742-47-8
	WXL-105L	Crosslinker	Water	007732-18-5
			Ethylene Glycol	000107-21-1
Boric Acid			010043-35-3	
Ethanolamine			000141-43-5	
SCHLUMBERGER	B244 Green-Cide 25G	Biocide	Glutaraldehyde	111-30-8
	L071 Temporary Clay Stabilizer	Clay Stabilizer	Cholinium Chloride	67-48-1
	Breaker J218	Breaker	Diammonium Peroxidisulphate	7727-54-0
	EB-Clean* J475 Breaker		Diammonium Peroxidisulphate	7727-54-0
	Friction Reducer B315	Friction Reducer	Distillates (petroleum), Hydrotreated light Aliphatic Alcohol Glycol Ether	64742-47-8 Proprietary
	Friction Reducer J609		Ammonium Sulfate	7783-20-2

4700900162

Received
Office of Oil & Gas
JUN 09 2015

Supplier Name	Product Name	Product Use	Chemical Name	CAS Number
SCHLUMBERGER	Water Gelling Agent J580	Gel	Carbohydrate Polymer	Proprietary
	Scale Inhibitor B317	Scale Inhibitor	Trisodium ortho phosphate Ethane-1, 2-diol	7601-54-9 107-21-1
	Borate Crosslinker J532	Crosslinker	Aliphatic polyol Sodium tetraborate decahydrate	Proprietary 1303 96-4
	Crosslinker J610		Aliphatic polyol Potassium hydroxide	Proprietary 1310 58-3

4700900162

Received
Office of Oil & Gas
JUN 09 2015

Supplier Name	Product Name	Product Use	Chemical Name	CAS Number
BAKER HUGHES	ALPHA 1427	Biocide	Didecyl Dimethyl Ammonium Chloride	007173-51-1
			Ethanol	000064-17-5
			Glutaraldehyde (Pentanediol)	000111-30-8
			Quaternary Ammonium Compound	068424-85-1
			Water	007732-18-5
	BF-7L	Buffer	Potassium Carbonate	000584-08-7
	ClayCare	Clay Stabilizer	Choline Chloride	000067-48-1
			Water	007732-18-5
	Enzyme G-I	Breaker	No Hazardous Components	NONE
	ENZYME G-NE	Breaker	No Hazardous Components	NONE
	FRW-18	Friction Reducer	Petroleum Distillate Hydrotreated Light	064742-47-8
	GW-3LDF	Gel	Petroleum Distillate Blend	N/A-014
			Polysaccharide Blend	N/A-021
SCALETROL 720	Scale Inhibitor	Diethylene Glycol	000111-46-6	
		Ethylene Glycol	000107-21-1	
XLW-32	Crosslinker	Boric Acid	010043-35-3	
		Methanol (Methyl Alcohol)	000067-56-1	
FRAC TECH SERVICES	APB01 (AMMONIUM PERSUFATE BREAKER)	Breaker	Ammonium Persulfate	007727-54-0
	B05 (LOW PH BUFFER)	Buffer	Acetic acid	000064-19-7
	BXL03 Borate XL Delayed High Temp	Crosslinker	No Hazardous Components	NONE
	FRW-200	Friction Reducer	No Hazardous Components	NONE
	HVG01 (TURQUOISE-1 BULK)	Gelling Agent	Petroleum Distillate Hydrotreated Light	064742-47-8
	KCLS-4	Clay Stabilizer	No Hazardous Components	NONE
	LTB-1	Breaker	Ammonium Persulfate	N/A

4700900162

Received
Office of Oil & Gas
JUN 09 2015