



---

**west virginia** department of environmental protection

---

Office of Oil and Gas  
601 57th Street SE  
Charleston, WV 25304  
(304) 926-0450  
(304) 926-0452 fax

Earl Ray Tomblin, Governor  
Randy C. Huffman, Cabinet Secretary  
[www.dep.wv.gov](http://www.dep.wv.gov)

July 31, 2015

**WELL WORK PLUGGING PERMIT**

**Plugging**

This permit, API Well Number: 47-9703132, issued to XTO ENERGY, INC., is evidence of permission granted to perform the specified well work at the location described on the attached pages and located on the attached plat, subject to the provisions of Chapter 22 of the West Virginia Code of 1931, as amended, and all rules and regulations promulgated thereunder, and to all conditions and provisions outlined in the pages attached hereto. Notification shall be given by the operator to the Oil and Gas Inspector at least 24 hours prior to the construction of roads, locations, and/or pits for any permitted work. In addition, the well operator shall notify the same inspector 24 hours before any actual well work is commenced and prior to running and cementing casing. Spills or emergency discharges must be promptly reported by the operator to 1-800-642-3074 and to the Oil and Gas inspector.

Upon completion of the plugging well work, the above named operator will reclaim the site according to the provisions of WV Code 22-6-30. The above named operator will also file, as required in WV Code 22-6-23, an affidavit on form WR-38 by two experienced persons in the operator's employment and the Oil and Gas inspector that the work authorized under this permit was performed and a description given. Failure to abide by all statutory and regulatory provisions governing all duties and operations here under may result in suspensions or revocation of this permit and in addition may result in civil and/or criminal penalties being imposed upon the operator.

This permit will expire in two (2) years from date of issue. If there are any questions, please free to contact me at (304) 926-0499 ext. 1654.

  
James Martin  
Chief

Operator's Well No: ROHR 3 D0319  
Farm Name: BAILEY, GARY  
**API Well Number: 47-9703132**  
**Permit Type: Plugging**  
Date Issued: 07/31/2015

**Promoting a healthy environment.**

## PERMIT CONDITIONS

West Virginia Code §22-6-11 allows the Office of Oil and Gas to place specific conditions upon this permit. Permit conditions have the same effect as law. Failure to adhere to the specified permit conditions may result in enforcement action.

---

### CONDITIONS

---

1. All pits must be lined with a minimum of 20 mil thickness synthetic liner.
2. In the event of an accident or explosion causing loss of life or serious personal injury in or about the well or while working on the well, the well operator or its contractor shall give notice, stating the particulars of the accident or explosion, to the oil and gas inspector and the Chief within twenty-four (24) hours.
3. Well work activities shall not constitute a hazard to the safety of persons.

WW-4B  
Rev. 2/01

1) Date July 1, 2014  
2) Operator's  
Well No. ROHR 3 D0319  
3) API Well No. 47-097 - 03132

STATE OF WEST VIRGINIA  
DEPARTMENT OF ENVIRONMENTAL PROTECTION  
OFFICE OF OIL AND GAS

APPLICATION FOR A PERMIT TO PLUG AND ABANDON

- 4) Well Type: Oil \_\_\_ / Gas X / Liquid injection \_\_\_ / Waste disposal \_\_\_ /  
(If "Gas, Production X or Underground storage \_\_\_) Deep \_\_\_ / Shallow X
- 5) Location: Elevation 1154' Watershed Hackers Creek  
District Warren County Upshur Quadrangle Berlin
- 6) Well Operator XTO Energy Inc 7) Designated Agent Gary Beall  
Address PO Box 1008 Address PO Box 1008  
Jane Lew, WV 26378 Jane Lew, WV 26378
- 8) Oil and Gas Inspector to be notified 9) Plugging Contractor  
Name Bryan Harris Name \_\_\_\_\_  
Address PO Box 157 Address \_\_\_\_\_  
Volga, WV 26238

10) Work Order: The work order for the manner of plugging this well is as follows:  
RIH and check TD at 4340', POOH and run 2" tubing down to 4340' and circulate 6% gel back to surface, then pump cement from 4340' up to 4150', perfs at 4278 - 4284', pull tubing up to 4000' and flush tubing out and wait for cement to set up, RIH down tubing and tag cement at 4150', if ok pull tubing up to 3590' and break circulation and pump cement up to 3350', perfs at 3532' - 3476', pull tubing up to 2870' and pump cement up to 2680', perfs at 2806 - 2816', pull tubing up to 2460' and pump cement up to 2250', perfs at 2406 - 2402', pull tubing out of well and run CBL in 4.5 casing, bond log shows cement top at 1860', cut casing at 1830' in collar, POOH with wire and break circulation with 6% gel, then pump cement from 1830' up to 1680' at casing cut, pull casing up to 1220' and pump cement up to 1050' elevation at 1154', pull casing up to 875' and pump cement to 700' bottom of 7" casing at 814', pull casing up to 200' and pump cement to surface. Install well monument.

See attached.

Notification must be given to the district oil and gas inspector 24 hours before permitted work can commence.

Work order approved by inspector Duane O'Hara Date 7-1-15

Received  
Office of Oil & Gas  
JUL 08 2015

47-097-03132

## Plugging Procedure

Cement	4340	-	4150	=	190'	in	4.5"	
Cement	3590	-	3350	=	240'	in	4.5"	
Cement	2870	-	2680	=	190'	in	4.5"	
Cement	2460	-	2250	=	210'	in	4.5"	
Cement	1830	-	1680	=	150'	in	6.25"	Open Hole
Cement	1220	-	1050	=	170'	in	6.25"	Open Hole
Cement	875	-	700	=	175'	in	7"	
Cement	200	-	0	=	200'	in	7"	

Received  
Office of Oil & Gas  
JUL 08 2015

WR-35

DATE: 5/1/04  
 API: 47-097-03132

*mt*

State of West Virginia  
 Division of Environmental Protection  
 Section of Oil and Gas

Well Operator's Report of Well Work

Farm Name: Rohr #3 Operator Well No. D0319

LOCATION: Elevation: 1,153.85' Quadrangle: Berlin  
 District: Warren County: Upshur  
 Latitude: 13,425 Feet S. of 39 Deg. 07 Min. 30 Sec.  
 Longitude: 2,700 Feet W. of 80 Deg. 15 Min. 00 Sec.

Company: Devonian Gas Production, Inc.

Address:	Casing & Tubing	Used in Drilling	Left in Well	Cement fill up Cu. Ft.
<u>PO Box 907</u>	<u>9 5/8"</u>	<u>30'</u>	<u>-</u>	<u>conductor</u>
<u>Jane Lew, WV 26378</u>	<u>7"</u>	<u>814'</u>	<u>814'</u>	<u>to surface</u>
Agent: <u>John Haskins</u>	<u>4 1/2"</u>	<u>-</u>	<u>4391'</u>	<u>220 sks</u>
Inspector: <u>Tim Bennett</u>				
Date Permit Issued: <u>09/12/03</u>				
Date Well Work Commenced: <u>10/19/03</u>				
Date Well Work Completed: <u>10/26/03</u>				
Verbal Plugging:				
Date Permission Granted on:				
Rotary X Cable Rig				
Total Depth (ft): <u>4,422'</u>				
Fresh Water Depth (ft): <u>98', 130'</u>				
Salt Water Depth (ft): <u>none</u>				

Is coal being mined in the area (Y/N)? N  
 Coal Depths (ft): 258-260'; 329'-332'; 573-576'

OPEN FLOW DATA

Producing formations	Pay zone depth (ft)
<u>Bayard</u>	<u>2,400'</u>
<u>Speechley</u>	<u>2,812'</u>
<u>Bradford</u>	<u>3,485'</u>
<u>Benson</u>	<u>4,291'</u>

Gas: Initial open flow odor Mcf/d. Oil: Initial open flow N/A Bbl/d  
 Final open flow 235 Mcf/d. Final open flow N/A Bbl/d  
 Time to open flow between initial and final tests: 2 Hours  
 Static rock Pressure 1180 psig (surface press.) after 108 Hours

NOTE: On back of this form put the following: 1) Details of perforated intervals, fracturing or stimulating, physical change, etc. 2) The well log which is a systematic detailed geological record of all formations, including coal encountered by the wellbore.

Signed: *Ed ...*  
 By: *AP ...*  
 Date: 5/1/04

Received  
 Office of Environmental Protection  
 Department of Oil & Gas  
 JUN 10 2005  
 AUG 01 2005

WPS 3/132



9703132P

WELL NAME	OWNER NAME	ROYALTY INTEREST	ADDRESS LINE1	CITY	STATE	ZIP
ROHR, GLEN 3	GLEN H ROHR &	0.125000000	3520 OLD WESTON RD	BUCKHANNON	WV	262016071

Received  
Office of Oil & Gas  
JUL 08 2015

9703132P

WW-4A  
Revised 6-07

1) Date: July 1, 2014  
2) Operator's Well Number  
ROHR 3 D0319  
3) API Well No.: 47 - 097 - 03132

STATE OF WEST VIRGINIA  
DEPARTMENT OF ENVIRONMENTAL PROTECTION, OFFICE OF OIL AND GAS  
NOTICE OF APPLICATION TO PLUG AND ABANDON A WELL


4) Surface Owner(s) to be served:	5) (a) Coal Operator
(a) Name <u>Gary D. Bailey</u>	Name _____
Address <u>1132 Claypool Hollow Rd.</u>	Address _____
<u>Buckhannon, WV 26201</u>	
(b) Name _____	(b) Coal Owner(s) with Declaration
Address _____	Name <u>Penn Virginia Operating Co. LLC</u>
	Address <u>Five Radnor Corporate Center</u>
	<u>100 Matsonford Rd., Suite 500</u>
(c) Name _____	Name <u>Radnor, PA 19087</u>
Address _____	Address _____
6) Inspector <u>Bryan Harris</u>	(c) Coal Lessee with Declaration
Address <u>PO Box 157</u>	Name _____
<u>Volga, WV 26238</u>	Address _____
Telephone <u>304-553-6087</u>	

TO THE PERSONS NAMED ABOVE: You should have received this Form and the following documents:

- (1) The application to Plug and Abandon a Well on Form WW-4B, which sets out the parties involved in the work and describes the well its and the plugging work order; and
- (2) The plat (surveyor's map) showing the well location on Form WW-6.

The reason you received these documents is that you have rights regarding the application which are summarized in the instructions on the reverses side. However, you are not required to take any action at all.

Take notice that under Chapter 22-6 of the West Virginia Code, the undersigned well operator proposes to file or has filed this Notice and Application and accompanying documents for a permit to plug and abandon a well with the Chief of the Office of Oil and Gas, West Virginia Department of Environmental Protection, with respect to the well at the location described on the attached Application and depicted on the attached Form WW-6. Copies of this Notice, the Application, and the plat have been mailed by registered or certified mail or delivered by hand to the person(s) named above (or by publication in certain circumstances) on or before the day of mailing or delivery to the Chief.

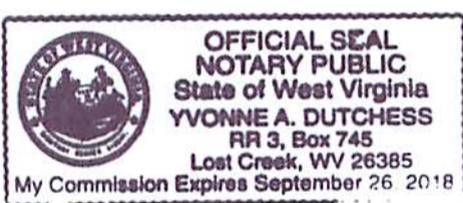

Well Operator XTO Energy Inc.  
By: Jane Lew  
Its: Regulatory Compliance Technician  
Address PO Box 1008  
Jane Lew, WV 26378  
Telephone 304-884-6000

Subscribed and sworn before me this 1 day of July, 2015  
Yvonne A. Dutchess Notary Public  
My Commission Expires September 26, 2018

Oil and Gas Privacy Notice

The Office of Oil and Gas processes your personal information, such as name, address and phone number, as a part of our regulatory duties. Your personal information may be disclosed to other State agencies or third parties in the normal course of business or as needed to comply with statutory or regulatory requirements, including Freedom of Information Act requests. Our office will appropriately secure your personal information. If you have any questions about our use of your personal information, please contact DEP's Chief Privacy Officer at [depprivacyofficer@wv.gov](mailto:depprivacyofficer@wv.gov).

Received  
Office of Oil & Gas  
JUL 08 2015

9703132P

CK 7735025  
10000

WW-9  
(2/15)

API Number 47 - 097 - 03132  
Operator's Well No. ROHR 3 D0319

STATE OF WEST VIRGINIA  
DEPARTMENT OF ENVIRONMENTAL PROTECTION  
OFFICE OF OIL AND GAS

FLUIDS/ CUTTINGS DISPOSAL & RECLAMATION PLAN

Operator Name XTO Energy Inc. OP Code 494487940

Watershed (HUC 10) Hackers Creek Quadrangle Berlin

Do you anticipate using more than 5,000 bbls of water to complete the proposed well work? Yes  No

Will a pit be used? Yes  No

If so, please describe anticipated pit waste: Fluids from plugging operations.

Will a synthetic liner be used in the pit? Yes  No  If so, what ml.? Yes - 20 mil.

Proposed Disposal Method For Treated Pit Wastes:

- Land Application
- Underground Injection ( UIC Permit Number 4707302523, 4708505151, 4708509721 )
- Reuse (at API Number \_\_\_\_\_)
- Off Site Disposal (Supply form WW-9 for disposal location)
- Other (Explain Meadowbrook Landfill SWF#1032, RES Water Recycling -WMGR123SW005 (PA))

Will closed loop system be used? If so, describe: NA

Drilling medium anticipated for this well (vertical and horizontal)? Air, freshwater, oil based, etc. NA - Plugging

-If oil based, what type? Synthetic, petroleum, etc. NA

Additives to be used in drilling medium? NA

Drill cuttings disposal method? Leave in pit, landfill, removed offsite, etc. Any solid waste from plugging will be taken to landfill.

-If left in pit and plan to solidify what medium will be used? (cement, lime, sawdust) NA

-Landfill or offsite name/permit number? Meadowbrook Landfill SWF#1032

Permittee shall provide written notice to the Office of Oil and Gas of any load of drill cuttings or associated waste rejected at any West Virginia solid waste facility. The notice shall be provided within 24 hours of rejection and the permittee shall also disclose where it was properly disposed.

Received  
Office of Oil & Gas

JUL 08 2015

I certify that I understand and agree to the terms and conditions of the GENERAL WATER POLLUTION PERMIT issued on August 1, 2005, by the Office of Oil and Gas of the West Virginia Department of Environmental Protection. I understand that the provisions of the permit are enforceable by law. Violations of any term or condition of the general permit and/or other applicable law or regulation can lead to enforcement action.

I certify under penalty of law that I have personally examined and am familiar with the information submitted on this application form and all attachments thereto and that, based on my inquiry of those individuals immediately responsible for obtaining the information, I believe that the information is true, accurate, and complete. I am aware that there are significant penalties for submitting false information, including the possibility of fine or imprisonment.

Company Official Signature Tim Sands


Company Official (Typed Name) Tim Sands

Company Official Title Regulatory Compliance Technician

Subscribed and sworn before me this 18<sup>th</sup> day of June, 20 15

Yvonne A. Dutchess Notary Public

My commission expires September 28, 2018

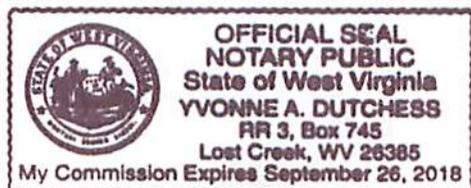

Form WW-9

Operator's Well No. ROHR 3 D0319

XTO Energy Inc.

Proposed Revegetation Treatment: Acres Disturbed .5 Prevegetation pH \_\_\_\_\_

Lime \_\_\_\_\_ Tons/acre or to correct to pH \_\_\_\_\_

Fertilizer type Commercial Fertilizer 10-20-20

Fertilizer amount 1000 lbs/acre

Mulch 3 Tons/acre

Seed Mixtures

Temporary		Permanent	
Seed Type	lbs/acre	Seed Type	lbs/acre
Annual Ryegrass	40	Kentucky Bluegrass	20
		Redtop	3
		Birdsfoot Trefoil	10

Attach:

Drawing(s) of road, location, pit and proposed area for land application (unless engineered plans including this info have been provided)

Photocopied section of involved 7.5' topographic sheet.


Plan Approved by: Byron O'Hanrahan

Comments: \_\_\_\_\_  
\_\_\_\_\_  
\_\_\_\_\_  
\_\_\_\_\_  
\_\_\_\_\_

Title: Oil & Gas Inspector Date: 7-1-15

Field Reviewed? ( ) Yes (  ) No


Received  
Office of Oil & Gas  
JUL 08 2015

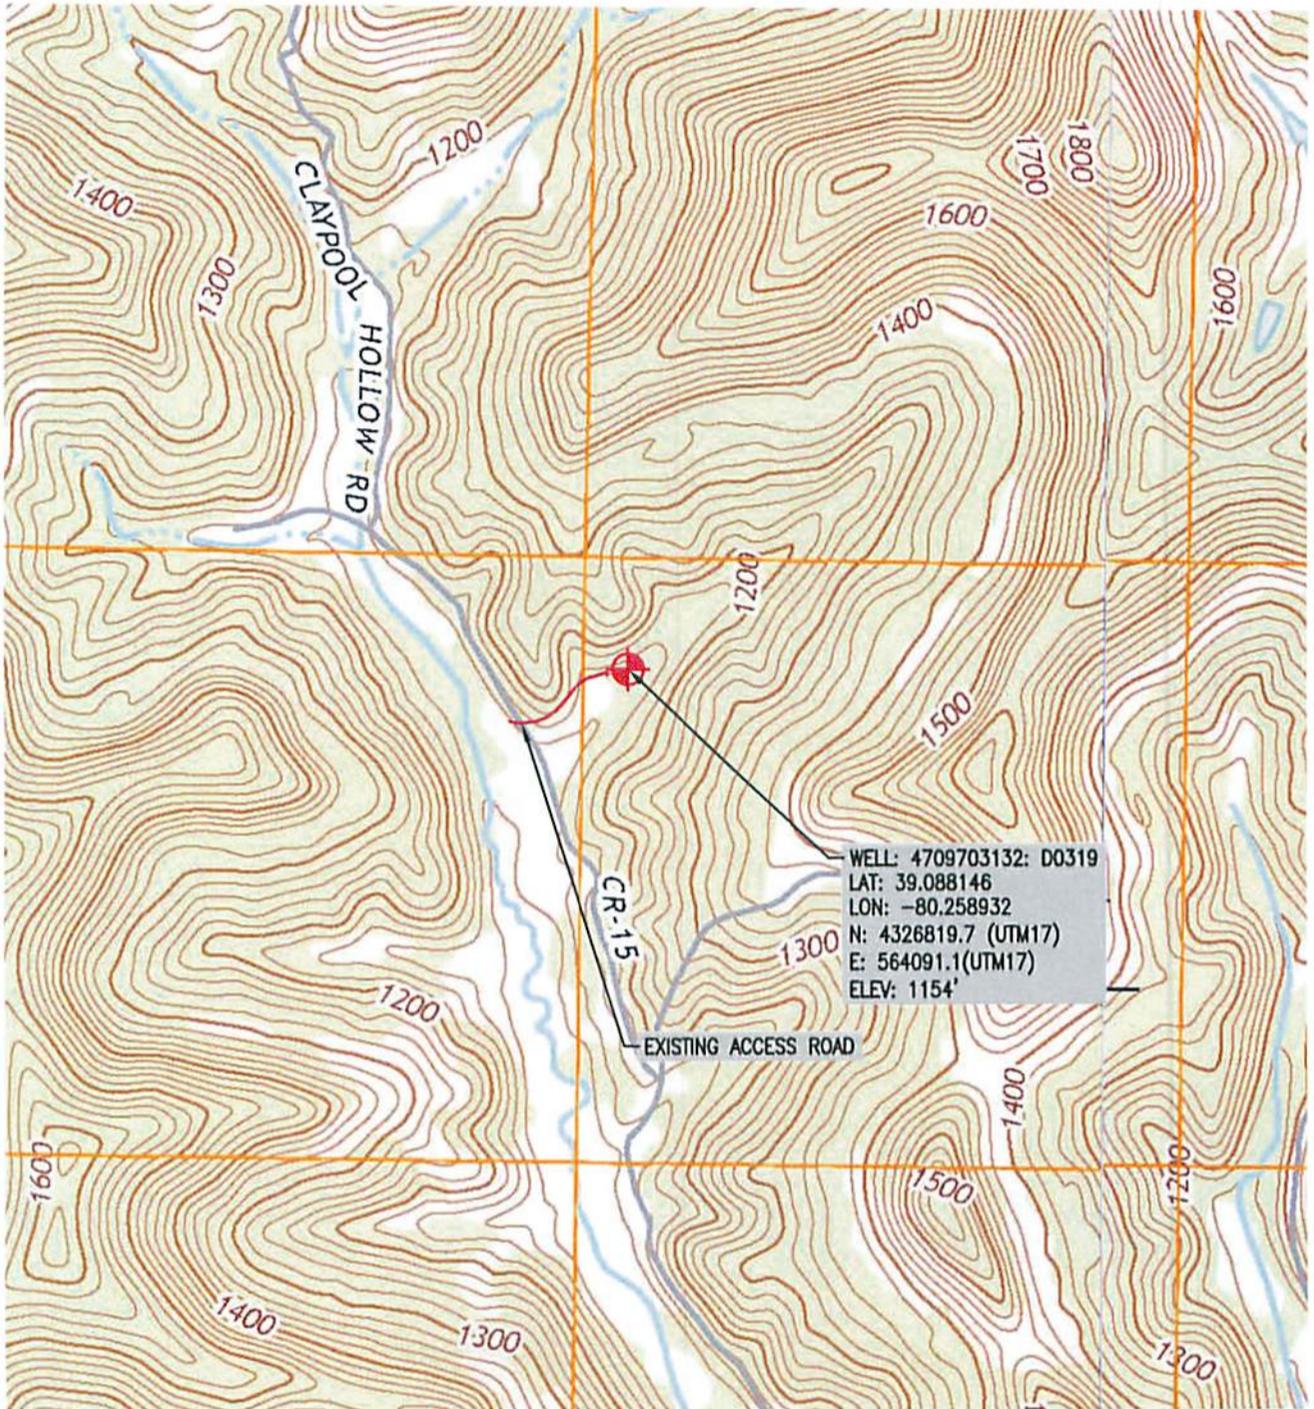

MAP REFERENCE: U.S.G.S. BERLIN & CENTURY, WV



810 HOUSTON STREET  
FORT WORTH, TX 76102

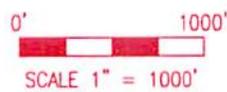

**TRI-COUNTY ENGINEERING, LLC**

An ENERCON Company  
319 Paintersville Road  
Hurker, PA 15639  
www.tricountyeng.com

Voice: (724) 635-0210

Fax: (724) 635-0676



Excellence-Every project. Every day.

LOCATION MAP

ROHR D0319 WELL PLUG

DRAWN BY:  
ZJC  
DATE:  
5/29/2015  
SCALE:  
AS NOTED

WARREN DISTRICT,  
UPSHUR COUNTY, WEST VIRGINIA  
SHEET:  
1 OF 1  
FILE NO.  
OG61-15

Received  
Office of Oil & Gas  
JUL 08 2015

WW-7  
8-30-06



West Virginia Department of Environmental Protection  
Office of Oil and Gas

**WELL LOCATION FORM: GPS**

API: 47-097-03132 WELL NO.: D0319  
 FARM NAME: Rohr  
 RESPONSIBLE PARTY NAME: XTO Energy, Inc.  
 COUNTY: Upshur DISTRICT: Warren  
 QUADRANGLE: Berlin  
 SURFACE OWNER: Gary D. Bailey  
 ROYALTY OWNER: See attached list  
 UTM GPS NORTHING: 4326819.7  
 UTM GPS EASTING: 564091.1 GPS ELEVATION: 352 meters (1154')

The Responsible Party named above has chosen to submit GPS coordinates in lieu of preparing a new well location plat for a plugging permit or assigned API number on the above well. The Office of Oil and Gas will not accept GPS coordinates that do not meet the following requirements:

1. Datum: NAD 1983, Zone: 17 North, Coordinate Units: meters, Altitude: height above mean sea level (MSL) – meters.
2. Accuracy to Datum – 3.05 meters
3. Data Collection Method:

Survey grade GPS  : Post Processed Differential

Real-Time Differential

Mapping Grade GPS  : Post Processed Differential

Real-Time Differential

4. Letter size copy of the topography map showing the well location.

I the undersigned, hereby certify this data is correct to the best of my knowledge and belief and shows all the information required by law and the regulations issued and prescribed by the Office of Oil and Gas.

Signature


Project Manager

Title

June 1, 2015

Date

Received  
Office of Oil & Gas  
JUL 08 2015

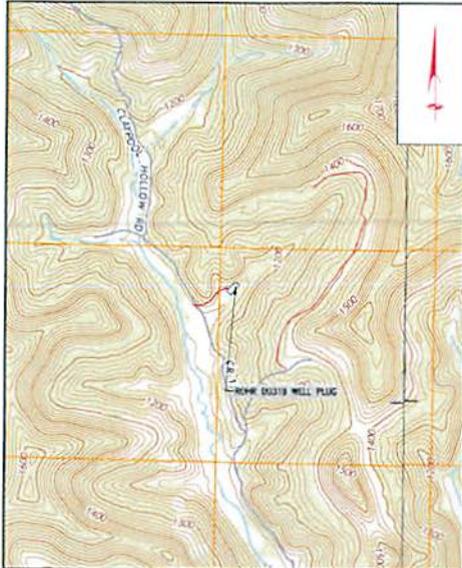

**SITE LOCATION MAP**  
SCALE: 1"=1000'

MAP REF: BERLIN & CENTURY, WV  
U.S.G.S. 7.5 MINUTE QUAD



Received  
 Office of Oil & Gas  
 JUL 08 2015

REVISIONS			
NO.	DESCRIPTION	DATE	BY
1			

LEGEND	
	EXISTING CONTOUR 10'
	PROPERTY LINE
	EQUIPMENT WORKINGS
	STREAM
	10' BUFFER ZONE
	LIMITS OF DISTURBANCE 100'
	ACCESS ROAD - EXISTING
	ACCESS ROAD - PROPOSED
	CONSTRUCTION BARRIER FENCE
	STUDY AREA

NOTES:  
 1. ELEVATIONS ARE APPROXIMATED FROM WEST VIRGINIA U.S. TECHNICAL CENTER CONTOURS, AND NOT FIELD SURVEYED.  
 2. PROPERTY LINES SHOWN ON PLANS ARE DISTANCED FROM COUNTY RECORDS AND HAVE NOT BEEN FIELD SURVEYED.  
 3. 200' BUFFER ZONE AROUND ALL WELLS.  
 4. 100' BUFFER ZONE AROUND ALL STREAMS.

SEAL OF THE STATE OF WEST VIRGINIA

STATE OF WEST VIRGINIA  
 DEPARTMENT OF ENVIRONMENT & NATURAL RESOURCES  
 DIVISION OF OIL & GAS

6/13/2015

PREPARED FOR:

**XTO ENERGY**  
 810 HOUSTON STREET  
 FORT WORTH, TX 76102

GRAPHIC SCALE 1" = 50'

TRI-COUNTY ENGINEERING, LLC  
 An EQ ENERCON Company  
 219 Parkside Road  
 Fort Worth, TX 76102  
 Phone: (724) 635-0210 Fax: (724) 635-0675  
 www.tce-engineering.com

SEDIMENT CONTROL PLAN

ROHR D0319 WELL PLUG

WARREN DISTRICT,  
 UPSHUR COUNTY, WV

DATE: 5/29/2015  
 SHEET: 1 OF 3  
 AS NOTED

ESCALENCE - Every project. Every day.

**PROJECT DESCRIPTION**

TRI-COUNTY ENGINEERING, LLC (TCE), ON BEHALF OF XTO ENERGY, INC., PREPARED THIS SEDIMENT CONTROL PLAN FOR THE ROHR D0319 WELL PLUG PROJECT. THE PROJECT IS LOCATED APPROXIMATELY 8.0 MILES SOUTHEAST OF JAME LEE IN THE WARREN DISTRICT OF UPSHUR COUNTY, WEST VIRGINIA. THE PROPOSED ROHR D0319 WELL PLUG PROJECT INVOLVES THE PLACING AND ABANDONMENT OF THE ROHR D0319 SHALLOW GAS WELL. THE WELLHEAD, CASING, AND PRODUCTION EQUIPMENT WILL BE REMOVED. ONCE CEMENT PILLES ARE PLACED WITHIN THE BOREHOLE, THE WELL PAD AREA WILL BE RECLAIMED AND GRADED TO BE CONSISTENT WITH THE GENERAL CONTOUR OF THE IMMEDIATE SURROUNDING LAND. THE SITE WILL BE SEEDING, AS REQUIRED, WITH A MIX APPROVED BY WEST VIRGINIA DEPARTMENT OF ENVIRONMENTAL PROTECTION (WVDEP). THE PROJECT CONSISTS OF AN ACCESS ROAD APPROXIMATELY 7 FEET WIDE AND 840 FEET LONG, AND A WORKSPACE APPROXIMATELY 2144' SQUARE FEET (0.50 ACRES). THE STUDY AREA FOR THE PROJECT WAS 64,715 SQUARE FEET (1.5 ACRES).

**STANDARD EROSION AND SEDIMENTATION CONTROL MEASURES AND NOTES**

THE CONTRACTOR SHALL USE WEST VIRGINIA EROSION AND SEDIMENT CONTROL FIELD MANUAL. BEST MANAGEMENT PRACTICES WILL BE USED DURING CONSTRUCTION TO HELP MINIMIZE SEDIMENTATION TO ANY STREAMS AND/OR WETLANDS AND TO KEEP MUD, DIRT, AND DEBRIS OFF THE PUBLIC ROADS THAT COULD BE DEPOSITED FROM THE EQUIPMENT USED FOR CONSTRUCTION OF THE PROJECT. EROSION AND SEDIMENTATION CONTROL MEASURES TO BE USED FOR THIS PROJECT ARE COMPOST FILTER SOCKS, STABILIZED CONSTRUCTION ENTRANCE, AND TIMBER MAT BRIDGES FOR STREAM AND WETLAND CROSSINGS (WHEN APPLICABLE).

IF PROJECT LIMITS CHANGE FOR NEEDS OF CONSTRUCTION, AND ADDITIONAL WATERBODIES AND/OR WETLANDS ARE TO BE CROSSED OR IMPACTED, IT IS THE CONTRACTOR'S RESPONSIBILITY TO ACQUIRE THE NECESSARY PERMITS PRIOR TO IMPACTING THESE FEATURES.

IF OTHER ACTIVITIES ARE NEEDED OR BETTER ROUTES ARE DETERMINED, OBTAIN THE NECESSARY PERMITS PRIOR TO IMPACTING WORK FOR THE NEW ROUTES. PROMISE RECORD WORKUPS ON THE ON-SITE SDC DRAWINGS TO INCLUDE THE LOCATION OF THE ACCESS ROADS AND THE CONTROL MEASURES, SUCH AS STABILIZED CONSTRUCTION ENTRANCES, TO BE USED.

**VEGETATIVE PRACTICES - TEMPORARY AND PERMANENT**

**PERMANENT VEGETATIVE STABILIZATION**  
DISTURBED AREAS WILL RECEIVE TOPSOIL AND PERMANENT VEGETATIVE STABILIZATION, DEFINED AS A UNIFORM 70% PERENNIAL VEGETATIVE COVER. TILL SOIL TO A DEPTH OF 2" - REMOVE ALL OBJECTS 2" OR LARGER. THESE AREAS WILL BE PERMANENTLY STABILIZED IN ACCORDANCE WITH THE SEEDING SPECIFICATIONS OF THIS PLAN.

**TEMPORARY VEGETATIVE PRACTICES (INTERIM STABILIZATION)**  
SLOPE AREAS, SOIL STOCKPILES, OR EMBARMENTS THAT WILL SIT IDLE DUE TO UNFORESEEN CIRCUMSTANCES DURING OPERATIONS OR THAT WILL REMAIN IN PLACE FOR MORE THAN TWO WEEKS SHALL RECEIVE TEMPORARY SEEDING. THESE AREAS WILL BE TEMPORARILY STABILIZED IN ACCORDANCE WITH THE SEEDING TABLES OF THIS PLAN.

THE PLANS AND SPECIFICATIONS FOR INSTALLING TOPSOIL SHALL BE IN KEEPING WITH THIS STANDARD AND SHALL DESCRIBE THE REQUIREMENTS FOR APPLYING THE PRACTICE TO ACHIEVE ITS INTENDED PURPOSE. AT A MINIMUM INCLUDE THE FOLLOWING ITEMS:

1. TOPSOIL SOURCE,
2. STOCKPILE LOCATION AND METHOD OF STABILIZATION PRIOR TO USE,
3. TOPSOIL/SEASON BONDING PROCEDURES,
4. SITE PREPARATION PLANS AND METHODS OF APPLICATION, DISTRIBUTION AND COMPACTION.

**SITE PREPARATION** - BEFORE SPREADING TOPSOIL, ASSURE THAT ALL NECESSARY SEDIMENT CONTROL PRACTICES, SUCH AS DIVERSIONS AND SEDIMENT BARRIERS ARE IN PLACE AND FUNCTIONING PROPERLY. THESE PRACTICES MUST BE MAINTAINED UNTIL THE SITE IS PERMANENTLY STABILIZED.

**GRADING** - MAINTAIN GRADES ON THE AREAS TO BE TOPSOILED ACCORDING TO THE APPROVED PLAN AND DO NOT ALTER THEM BY ADDING TOPSOIL.

**LIMING OF SUBSOIL** - WHERE THE PH OF THE EXISTING SUBSOIL IS 6.0 OR LESS, OR THE SOIL IS COMPOSED OF HEAVY CLAYS, INCORPORATE AGRICULTURAL LIMESTONE IN AMOUNTS RECOMMENDED BY SOIL TESTS OR SPECIFIED FOR THE SEEDING MIXTURE TO BE USED. INCORPORATE LIME TO A DEPTH OF AT LEAST 2 INCHES BY DIGGING.

**ROUGHENING** - IMMEDIATELY PRIOR TO SPREADING THE TOPSOIL, LOOSEN THE SUBGRADE BY DIGGING OR SCARPING TO A DEPTH OF AT LEAST 4 INCHES. TO ENSURE BONDING OF THE TOPSOIL AND SUBSOIL, IF NO AMENDMENTS HAVE BEEN INCORPORATED, LOOSEN THE SOIL TO A DEPTH OF AT LEAST 6 INCHES BEFORE SPREADING THE TOPSOIL.

**SPREADING TOPSOIL** - UNIFORMLY DISTRIBUTE TOPSOIL TO A MINIMUM COMPACTED DEPTH OF 2 INCHES ON 3:1 SLOPES AND 4 INCHES ON FLATTER SLOPES. TOPSOIL SHALL NOT BE SPREAD WHILE IT IS FROZEN OR SATURATED OR WHEN THE SUBSOIL IS FROZEN OR SATURATED. IRREGULARITIES IN THE SURFACE THAT RESULT FROM TOPSOILING OR OTHER OPERATIONS SHALL BE CORRECTED TO PREVENT THE FORMATION OF DEPRESSIONS OR PONDING OF WATER. CONTACT THE TOPSOIL, ENOUGH TO ENSURE GOOD CONTACT WITH THE UNDERLYING SOIL, BUT AVOID EXCESSIVE COMPACTION, AS IT INCREASES RUNOFF AND INHIBITS SEED GERMINATION AND SEEDLING GROWTH. LIGHT PACKING WITH A ROLLER IS RECOMMENDED WHERE HIGH-MAINTENANCE TURF IS TO BE ESTABLISHED. IN AREAS THAT ARE NOT GOING TO BE MOWED, THE SURFACE CAN BE LEFT ROUGH.

**MAINTENANCE** - AFTER TOPSOIL APPLICATION, FOLLOW PROCEDURES FOR SEEDING PREPARATION. TAKE CARE TO AVOID EXCESSIVE MOWING OF TOPSOIL INTO THE SUBSOIL. PERMANENTLY STABILIZE THE SITE FOLLOWING APPROPRIATE PRACTICE STANDARDS AS QUICKLY AS PRACTICABLE. PERIODICALLY INSPECT THE SITE UNTIL PERMANENT STABILIZATION IS ACHIEVED. MAKE NECESSARY REPAIRS TO ERODED AREAS OR AREAS OF LIGHT VEGETATIVE COVER. ESTABLISH A VEGETATIVE

**COVER IN THE AREAS THAT WILL ADEQUATELY PREVENT EROSION**

SEEDING PREPARATION - TO CONTROL EROSION ON BARE SOIL SURFACES, PLANTS MUST BE ABLE TO GERMINATE AND GROW. SEEDING PREPARATION IS ESSENTIAL. IF THE AREA HAS BEEN RECENTLY LOOSENED OR DISTURBED, NO FURTHER ROUGHENING IS REQUIRED. WHEN THE AREA IS COMPACTED, CRUSTED, OR HARDENED, THE SOIL SURFACE MUST BE LOOSENED BY DIGGING, RAKING, HARROWING, OR OTHER ACCEPTABLE MEANS (SEE SURFACE ROUGHENING SECTION).

**SEEDING** - SEED SHALL BE EVENLY APPLIED WITH A BROADCAST SEEDER, DRILL, CULTIPACKER SEEDER OR HYDROSEEDER. SMALL GRASS SHALL BE PLANTED NO MORE THAN 1.5 INCHES DEEP. SMALL SEEDS, SUCH AS ANNUAL RYE, SHALL BE PLANTED NO MORE THAN A QUARTER INCH DEEP. OTHER GRASSES AND LEGUMES SHALL BE PLANTED NO MORE THAN A HALF INCH DEEP. WALKING, TEMPORARY SEEDING, CONDUCTED IN FALL FOR WINTER COVER AND DURING HOT AND DRY SUMMER MONTHS, SHALL BE MULCHED WITH STRAW OR HAY ACCORDING TO THE STANDARD FOR MULCHING. HERBICIDES (FIBER MULCH) MAY NOT PROVIDE ADEQUATE TEMPERATURE AND MOISTURE CONTROL.

**BASIC SEDIMENT CONTROL PLAN ELEMENTS**

OBTAIN ALL PERMITS AND APPROVALS PRIOR TO CONSTRUCTION. IF CONSTRUCTION LIMITS NEED TO BE EXPANDED BEYOND THE LIMITS OF DISTURBANCE AREA SHOWN ON THE PLANS, A PRE-CONSTRUCTION ENVIRONMENTAL EVALUATION WILL NEED TO BE CONDUCTED CONTACT THE ENVIRONMENTAL BIOLOGIST TO CONDUCT A REVIEW ON THE NEW AREAS PRIOR TO CONSTRUCTION.

INSTALL THE STABILIZED CONSTRUCTION ENTRANCES AT THE ACCESS ROAD. STABILIZED CONSTRUCTION ENTRANCES MAY BE NEEDED AT THE ACCESS ROAD PENDING ITS USE AT THE TIME OF THIS PROJECT'S CONSTRUCTION.

MARK ALL CLEARING LIMITS AND SENSITIVE AREAS SUCH AS STREAMS, WETLANDS, ETC.

INSTALL ORANGE CONSTRUCTION FENCE NEAR STREAMS, WETLANDS AND STRUCTURES WITHIN THE LIMITS OF DISTURBANCE TO PROVIDE A PHYSICAL BARRIER TO DETER DISTURBANCE BY CONSTRUCTION ACTIVITIES.

ADD GRAVEL TO ACCESS ROAD AS NEEDED, BUT NO GRADING OR IMPACTS TO EXISTING DRAINAGE FEATURES ARE TO BE MODIFIED.

ON A DAILY BASIS, CLEAN THE ROADS THOROUGHLY BY REMOVING TRACKED SEDIMENT BY SHOVELING OR SWEEPING. STREET WASHING TO A WATERCOURSE OR STORM DRAIN SYSTEM IS NOT ALLOWED.

INSTALL COMPOST FILTER SOCK WHERE SHOWN, PARALLEL TO THE SLOPE AND ON THE DOWN-GRADE SIDE OF THE LIMITS OF DISTURBANCE TO PREVENT SEDIMENTATION FROM LEAVING THE PROJECT AREA.

CLEAR AND CRIB AROUND THE ROOM. PRESERVE NATURAL VEGETATION AS MUCH AS POSSIBLE, WITHOUT SIGNIFICANT INTERFERENCE WITH CONSTRUCTION ACTIVITIES.

USE TIMBER MAT BRIDGES TO CROSS WATERBODIES AND WET AREAS, AS NEEDED.

RE-ESTABLISH THE GRADE TO THE PRE-CONSTRUCTION CONDITIONS.

RE-STABILIZE DISTURBED SOILS WITHIN 7 DAYS BY PLACING TEMPORARY SEEDING IF NOT FINAL GRADED, AND PERMANENT SEEDING WITH A NURSE CROP IF FINAL GRADED.

MULCH AND FERTILIZE AS STATED IN THIS PLAN.

PLACE ROLLED EROSION CONTROL PRODUCTS (RECP), MATS AND BLANKETS ON TOP OF SEEDING AREAS, ON STEEP SLOPES WHERE SEEDING MAY BE DISPLACED BY RUNOFF. TYPICALLY, SLOPES GREATER THAN 3:1V NEED TO HAVE AN EROSION CONTROL MAT OR BLANKET PLACED OVER THE SEEDING AREAS. SEED AND PLACE RECP ON THE STEEP SLOPES ADJACENT TO ANY AND ALL STREAMS IMMEDIATELY (WITHIN 7 DAYS) AFTER THE WELL PLUG IS REMOVED.

MAINTAIN ALL BEST MANAGEMENT PRACTICES (BMPs) AS NEEDED TO ASSURE CONTINUED PERFORMANCE OF THEIR INTENDED FUNCTION.

ALL BMPs SHALL BE INSPECTED AT LEAST ONCE EVERY SEVEN CALENDAR DAYS AND WITHIN 24 HOURS AFTER ANY STORM EVENT GREATER THAN 0.5 INCHES PER 24 HOUR PERIOD. ANY REQUIRED REPAIRS OR MAINTENANCE SHOULD BE MADE IMMEDIATELY. THIS INCLUDES THE REMOVAL OF SEDIMENT THAT IS OVER HALF THE HEIGHT OF THE COMPOST FILTER SOCK (1 DAY PER WEEK OR AS STORM EVENTS REQUIRE).

TEMPORARY BMPs SHOULD BE REMOVED WITHIN 30 DAYS AFTER FINAL SITE STABILIZATION IS ACHIEVED OR AFTER THE TEMPORARY BMPs ARE NO LONGER NEEDED. TRAPPED SEDIMENT SHALL BE REMOVED OR STABILIZED ON SITE. DISTURBED SOIL RESULTING FROM REMOVAL OF BMPs OR VEGETATION SHALL BE PERMANENTLY STABILIZED. FINAL STABILIZATION MEANS THAT ALL SOIL-DISTURBING ACTIVITIES ARE COMPLETED, AND THAT EITHER A PERMANENT VEGETATIVE COVER OF THE TOTAL VEGETATED AREA WITH A DENSITY OF 70% OR GREATER HAS BEEN ESTABLISHED OR THAT THE SURFACE HAS BEEN STABILIZED BY HARD COVER SUCH AS PAVEMENT OR MULCHING (WHEN APPLICABLE).

NO NEW PERMANENT CUT OR FILL SLOPES ARE TO REMAIN ON-SITE. GRADING SHOULD BE DONE SUCH THAT POST-CONSTRUCTION CONTOURS SHOULD CLOSELY MATCH APPROXIMATE ORIGINAL CONTOURS AFTER CONSTRUCTION IS COMPLETE. ALL AREAS IN THE LOD THAT WERE VEGETATED IN THE EXISTING CONDITION ARE TO BE VEGETATED AFTER CONSTRUCTION.

**MANAGING THE PROJECT**

THIS SEDIMENT CONTROL PLAN (SCP) IS TO REMAIN ON-SITE AT ALL TIMES DURING CONSTRUCTION. THE SCP SHALL BE MODIFIED WHENEVER THERE IS SIGNIFICANT CHANGE IN THE DESIGN, CONSTRUCTION, OPERATION OR MAINTENANCE OF ANY BMP.

CLEARING AND DRUBBING ACTIVITIES SHOULD TAKE INTO CONSIDERATION MINIMUM REMOVAL OF TREES AND DISTURBANCE AND COMPACTION OF NATIVE SOILS. ANY AREAS THAT REQUIRE PRESERVATION OF CRITICAL OR SENSITIVE AREAS AND/OR REQUIRE BUFFERS SHALL BE DELINEATED ON BOTH THE PLANS AND THE SITE.

ALL BMPs SHALL BE INSPECTED, MAINTAINED AND REPAIRED AS NEEDED TO ASSURE CONTINUED PERFORMANCE OF THEIR INTENDED USE. IT IS THE CONTRACTOR'S RESPONSIBILITY TO ENGINE SEDIMENTATION AND EROSION IS BEING CONTROLLED ON-SITE, AND IS NOT IMPROVING ON ADJACENT PROPERTIES.

SPILLS OR DISCHARGE OF POLLUTANTS ARE TO BE REPORTED WITHIN 24 HOURS TO THE APPROPRIATE AGENCIES.

**WASTE MATERIALS AND DISPOSAL**

ALL POLLUTANTS, INCLUDING WASTE MATERIALS, SHOULD BE HANDLED AND DISPOSED OF IN A MANNER THAT DOES NOT CAUSE CONTAMINATION OF SURFACE WATER. MOODY DEBRIS MAY BE CHIPPED AND SPREAD ON-SITE AS APPROVED BY THE LANDOWNER.

COVER, CONTAINMENT, AND PROTECTION FROM KANALISM SHALL BE PROVIDED FOR ALL CHEMICALS, LIQUID PRODUCTS AND NON-HEAT WASTES PRESENT ON THE SITE.

MAINTENANCE AND REPAIR OF HEAVY EQUIPMENT AND VEHICLES INVOLVING OIL CHANGES, HYDRAULIC SYSTEM DRAIN DOWN, SOLVENT AND DE-GRASING CLEANING OPERATIONS, FUEL TANK DRAIN DOWN AND REMOVAL, AND OTHER ACTIVITIES WHICH MAY RESULT IN DISCHARGE OR SPILLAGE OF POLLUTANTS TO THE GROUND OR INTO THE SURFACE WATER RUNOFF MUST BE CONDUCTED USING SPILL PREVENTION MEASURES, SUCH AS Drip PANS. CONTAMINATED SURFACES SHALL BE CLEANED IMMEDIATELY FOLLOWING ANY DISCHARGE OR SPILL INCIDENT. PLACE PLASTIC BENEATH THE EQUIPMENT WHEN EMERGENCY REPAIRS ARE TO BE PERFORMED ON-SITE. IF RAINING, PLACE PLASTIC OVER THE VEHICLE.

**GENERAL NOTES REGARDING RECLAMATION**

THE GENERAL CONTRACTOR SHALL NOTIFY ALL UTILITY COMPANIES INVOLVED IN THE SITE NO MORE THAN TEN DAYS AND NO LESS THAN THREE DAYS IN ADVANCE OF EXCAVATION EXCLUDING SATURDAY, SUNDAY, AND FEDERAL OR STATE HOLIDAYS. CONTACT MISS UTILITY OF WEST VIRGINIA AT 1-800-243-4848.

TRAFFIC SHALL BE MAINTAINED ON ALL ADJACENT STREETS AND DRIVES AT ALL TIMES IN ACCORDANCE WITH WV DOT'S REQUIREMENTS.

DISTURBED AREAS CREATED DUE TO WELL PLUG REMOVAL, SHALL BE RECLAIMED, MULCHED AND SEEDING, TO REDUCE EROSION AND SEDIMENTATION.

AP NUMBERS, AP IDENTIFICATION NUMBERS SHALL BE DISPLAYED AT THE WELL, IN ACCORDANCE WITH STATE REQUIREMENTS.

LANDOWNERS SHALL BE GIVEN ADEQUATE NOTICE THAT CERTAIN SPECIFIED ACTIVITIES WILL BE OCCURRING ON THEIR PROPERTY.

**PERMANENT STABILIZATION**

SPECIES: KENTUCKY BLUEGRASS / REDTOP / BIRDSFOOT TREFLO  
% PURE LIVE SEED: 5%  
APPLICATION RATE: 20 LBS/ACRE, 3 LBS/ACRE, AND 10 LBS/ACRE, RESPECTIVELY  
FERTILIZER TYPE: COMMERCIAL FERTILIZER 10-20-20  
FERTILIZER APPL. RATE: COMMERCIAL - 1000 LBS/ACRE  
LIMING RATE: 3 TONS/ACRE  
MULCH TYPE: HAY & STRAW  
MULCHING RATE: 3 TONS/ACRE  
ANCHOR MATERIAL: RECYCLED CELLULOSE FIBER/WOOD FIBER MIXTURE  
ANCHORING METHOD: HYDRAULIC SEEDING EQUIPMENT  
RATE OF ANCHOR: 310 LBS/1000 SQ YD  
MATERIAL APPLICATION: YEAR ROUND  
SEEDING SEASON DATES:

**TEMPORARY STABILIZATION**

SPECIES: ANNUAL RYEDGRASS  
% PURE LIVE SEED: 5%  
APPLICATION RATE: 40 LBS/ACRE  
FERTILIZER TYPE: COMMERCIAL FERTILIZER 10-10-10  
FERTILIZER APPL. RATE: COMMERCIAL - 1000 LBS/ACRE  
LIMING RATE: 3 TONS/ACRE  
MULCH TYPE: HAY & STRAW  
MULCHING RATE: 3 TONS/ACRE

**ESTIMATED QUANTITIES**

	UNITS	ESTIM. QUANTITY	BID QUANTITY	UNIT PRICE	TOTAL COST
<b>EROSION &amp; SEDIMENT CONTROL</b>					
STONE CONSTRUCTION ENTRANCE	LF	356			
12" COMPOST FILTER SOCK	LF	99			
PERMANENT SEEDING	SF	2403			
TIMBER MAT BRIDGE	EA	2*			

\*SEE PLAN DRAWING FOR TIMBER MAT DIMENSIONS

REVISIONS				
NO.	DESCRIPTION	DATE	BY	
1				



6/15/2015

PREPARED FOR:



810 HOUSTON STREET  
FORT WORTH, TX 76102

TRI-COUNTY ENGINEERING, LLC

An EBERSON Company

319 Piedmonte Road  
Hunker, PA 15829  
www.tce-engineering.com

Phone: (724) 633-0210 Fax: (724) 633-0870



Excellence Every project. Every day.


**SEDIMENT CONTROL PLAN NARRATIVE**

**ROHR D0319 WELL PLUG**

Drawing No.	DATE	PROJECT	SHEET NO.
SC-001	5/29/2015	WARREN DISTRICT, UPSHUR COUNTY, WV	2 OF 3
AS NOTED			0661-15

Received  
 Office of Oil & Gas  
 JUL 08 2015



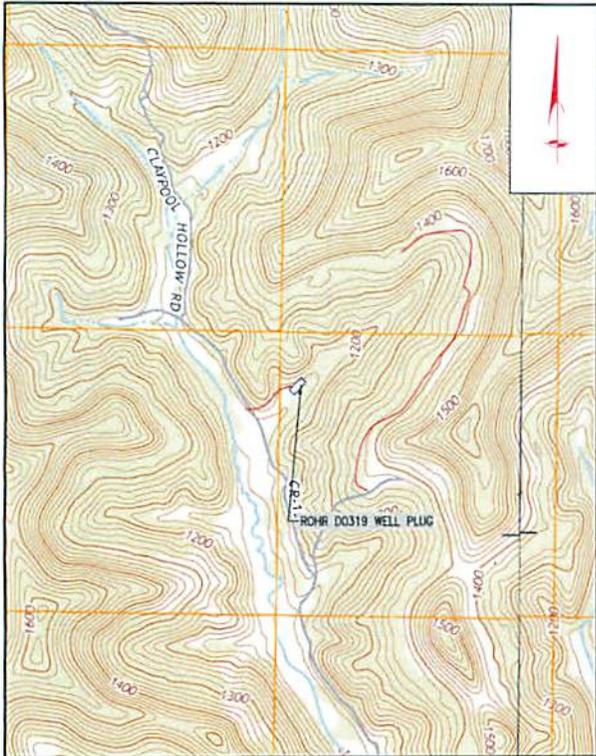

**SITE LOCATION MAP**  
SCALE: 1"=1000'

MAP REF: BERLIN & CENTURY, WV  
U.S.G.S. 7.5 MINUTE QUAD




LIMIT-G  
EXISTING 14" STEEL CULVERT  
LAT: 38.987889  
LON: -80.234925  
IMPACT AREA 8.3 SF

REVISIONS			
NO.	DESCRIPTION	DATE	BY
1	-	-	-

UNDERGROUND UTILITIES SHOWN HEREON ARE APPROXIMATE ONLY. THERE MAY BE OTHER UNDERGROUND UTILITIES THAT ARE NOT SHOWN. BEFORE ANY EXCAVATION OR CONSTRUCTION OPERATIONS BEGIN THE CONTRACTOR MUST CONTACT MISS UTILITY OF WEST VIRGINIA AND THE OWNERS OF THE UTILITIES TO VERIFY THEIR LOCATION.

LEGEND	
EXISTING CONTOUR 10'	—
PROPERTY LINE	—
TEMPORARY WORKSPACE	—
STREAMS	—
SILT SOCK (CFS)	—
LIMIT OF DISTURBANCE (LOD)	—
LIMIT OF DISURBANCE (LOD)	—
ACCESS ROAD - EXISTING	—
ACCESS ROAD - PROPOSED	—
CONSTRUCTION BARRIER FENCE	—
STUDY AREA	—

- NOTES:
- ELEVATIONS ARE APPROXIMATED FROM WEST VIRGINIA GIS TECHNICAL CENTER CONTOURS, AND NOT FIELD VERIFIED.
  - PROPERTY LINES SHOWN ON PLANS ARE REFERENCED FROM COUNTY MAPPING AND HAVE NOT BEEN FIELD VERIFIED.
  - 588.9 SF TEMPORARY IMPACTS TO WETLANDS.
  - 80.3 SF TEMPORARY IMPACTS TO STREAMS.

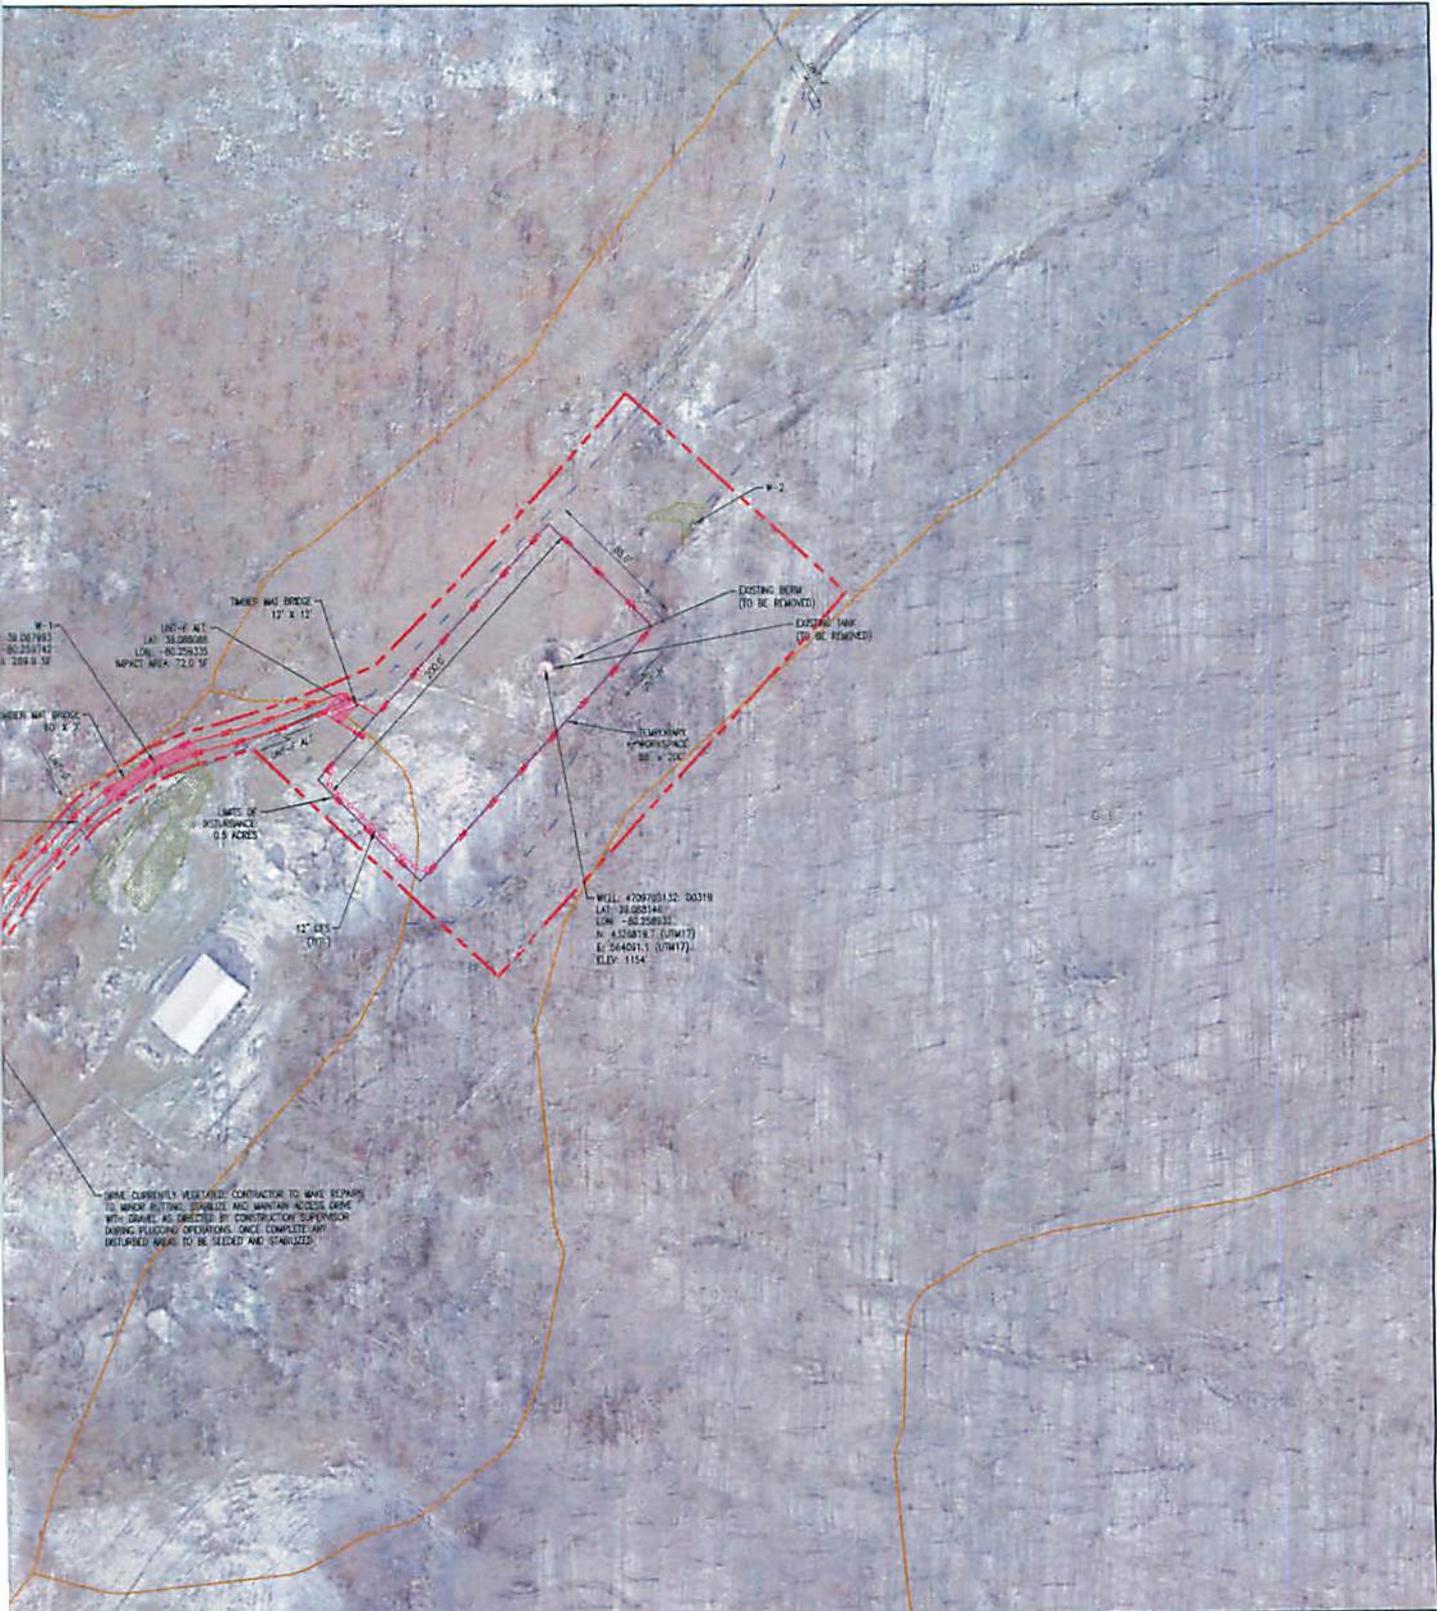

PREPARED FOR:



**TRI-COUNTY ENGINEERING, LLC**  
An ENERCON Company

319 Parkersville Road  
Hunker, PA 15639  
www.tri-countyeng.com  
Voice: (724) 635-0210 Fax: (724) 635-0678



Excellence-Every project. Every day.

SEDIMENT CONTROL PLAN

ROHR D0319 WELL PLUG

WARREN DISTRICT,  
UPSHUR COUNTY, WV

DRAWN BY: ZJC	SHEET 1 OF 3	FILE NO. OG61-15
DATE: 5/29/2015		
SCALE: AS NOTED		



6/15/2015

**PROJECT DESCRIPTION**

TRI-COUNTY ENGINEERING, LLC (TCE), ON BEHALF OF KTO ENERGY, INC., PREPARED THIS SEDIMENT CONTROL PLAN FOR THE ROHR D0319 WELL PLUG PROJECT. THE PROJECT IS LOCATED APPROXIMATELY 8.0 MILES SOUTH-EAST OF JANE LEW IN THE BARREN DISTRICT OF UPSHUR COUNTY, WEST VIRGINIA. THE PROPOSED ROHR D0319 WELL PLUG PROJECT INVOLVES THE PLUGGING AND ABANDONMENT OF THE ROHR D0319 SHALLOW GAS WELL. THE WELLHEAD, CASING, AND PRODUCTION EQUIPMENT WILL BE REMOVED. ONCE CEMENT PLUGS ARE PLACED WITHIN THE BOREHOLE, THE WELL PAD AREA WILL BE RECLAIMED AND GRADED TO BE CONSISTENT WITH THE GENERAL CONTOUR OF THE IMMEDIATE SURROUNDING LAND. THE SITE WILL BE SEEDED, AS REQUIRED, WITH A MIX APPROVED BY WEST VIRGINIA DEPARTMENT OF ENVIRONMENTAL PROTECTION (WVDEP). THE PROJECT CONSISTS OF AN ACCESS ROAD APPROXIMATELY 7 FEET WIDE AND 648 FEET LONG, AND A WORKSPACE APPROXIMATELY 21,447 SQUARE FEET (0.50 ACRES). THE STUDY AREA FOR THE PROJECT WAS 64,715 SQUARE FEET (1.5 ACRES).

**STANDARD EROSION AND SEDIMENTATION CONTROL MEASURES AND NOTES**

THE CONTRACTOR SHALL USE WEST VIRGINIA EROSION AND SEDIMENT CONTROL FIELD MANUAL.

BEST MANAGEMENT PRACTICES WILL BE USED DURING CONSTRUCTION TO HELP MINIMIZE SEDIMENTATION TO ANY STREAMS AND/OR WETLANDS AND TO KEEP MUD, DIRT, AND DEBRIS OFF THE PUBLIC ROADS THAT COULD BE DEPOSITED FROM THE EQUIPMENT USED FOR CONSTRUCTION OF THE PROJECT.

EROSION AND SEDIMENTATION CONTROL MEASURES TO BE USED FOR THIS PROJECT ARE COMPOST FILTER SOCKS, STABILIZED CONSTRUCTION ENTRANCE, AND TOWER MAT BRIDGES FOR STREAM AND WETLAND CROSSINGS (WHEN APPLICABLE).

IF PROJECT LIMITS CHANGE FOR NEEDS OF CONSTRUCTION, AND ADDITIONAL WATERBODIES AND/OR WETLANDS ARE TO BE CROSSED OR IMPACTED, IT IS THE CONTRACTOR'S RESPONSIBILITY TO ACQUIRE THE NECESSARY PERMITS PRIOR TO IMPACTING THOSE FEATURES.

IF OTHER ACCESSES ARE NEEDED OR BETTER ROUTES ARE DETERMINED, OBTAIN THE NECESSARY PERMITS PRIOR TO INITIATING WORK FOR THE NEW ROUTES. PROVIDE RECORD MARKUPS ON THE ON-SITE SCF DRAWINGS TO INCLUDE THE LOCATION OF THE ACCESS ROADS AND THE CONTROL MEASURES, SUCH AS STABILIZED CONSTRUCTION ENTRANCES, TO BE USED.

**VEGETATIVE PRACTICES - TEMPORARY AND PERMANENT**

**PERMANENT VEGETATIVE STABILIZATION**

DISTURBED AREAS WILL RECEIVE TOPSOIL AND PERMANENT VEGETATIVE STABILIZATION, DEFINED AS A UNIFORM 70% PERENNIAL VEGETATIVE COVER. TILL SOIL TO A DEPTH OF 2". REMOVE ALL OBJECTS 2" OR LARGER. THESE AREAS WILL BE PERMANENTLY STABILIZED IN ACCORDANCE WITH THE SEEDING SPECIFICATIONS OF THIS PLAN.

**TEMPORARY VEGETATIVE PRACTICES (INTERIM STABILIZATION)**

SLOPE AREAS, SOIL STOCKPILES, OR EMBANKMENTS THAT WILL STAY IDLE DUE TO UNFORESEEN CIRCUMSTANCES DURING OPERATIONS OR THAT WILL REMAIN IN PLACE FOR MORE THAN TWO WEEKS SHALL RECEIVE TEMPORARY SEEDING. THESE AREAS WILL BE TEMPORARILY STABILIZED IN ACCORDANCE WITH THE SEEDING TABLES OF THIS PLAN.

THE PLANS AND SPECIFICATIONS FOR INSTALLING TOPSOIL SHALL BE IN KEEPING WITH THIS STANDARD AND SHALL DESCRIBE THE REQUIREMENTS FOR APPLYING THE PRACTICE TO ACHIEVE ITS INTENDED PURPOSE. AT A MINIMUM INCLUDE THE FOLLOWING ITEMS:

1. TOPSOIL SOURCE,
2. STOCKPILE LOCATION AND METHOD OF STABILIZATION PRIOR TO USE,
3. TOPSOIL/SUBSOIL BONDING PROCEDURES,
4. SITE PREPARATION PLANS AND METHODS OF APPLICATION, DISTRIBUTION AND COMPACTION.

**SITE PREPARATION-** BEFORE SPREADING TOPSOIL, ASSURE THAT ALL NECESSARY SEDIMENT CONTROL PRACTICES, SUCH AS DIVERSIONS AND SEDIMENT BARRIERS ARE IN PLACE AND FUNCTIONING PROPERLY. THESE PRACTICES MUST BE MAINTAINED UNTIL THE SITE IS PERMANENTLY STABILIZED.

**GRADING-** MAINTAIN GRADES ON THE AREAS TO BE TOPSOILED ACCORDING TO THE APPROVED PLAN AND DO NOT ALTER THEM BY ADDING TOPSOIL.

**LIMING OF SUBSOIL-** WHERE THE PH OF THE EXISTING SUBSOIL IS 6.0 OR LESS, OR THE SOIL IS COMPOSED OF HEAVY CLAYS, INCORPORATE AGRICULTURAL LIMESTONE IN AMOUNTS RECOMMENDED BY SOIL TESTS OR SPECIFIED FOR THE SEEDING MIXTURE TO BE USED. INCORPORATE LIME TO A DEPTH OF AT LEAST 2 INCHES BY DISKING.

**ROUGHENING-** IMMEDIATELY PRIOR TO SPREADING THE TOPSOIL, LOOSEN THE SUBGRADE BY DISKING OR SCARIFYING TO A DEPTH OF AT LEAST 4 INCHES, TO ENSURE BONDING OF THE TOPSOIL AND SUBSOIL. IF NO AMENDMENTS HAVE BEEN INCORPORATED, LOOSEN THE SOIL TO A DEPTH OF AT LEAST 6 INCHES BEFORE SPREADING THE TOPSOIL.

**SPREADING TOPSOIL-** UNIFORMLY DISTRIBUTE TOPSOIL TO A MINIMUM COMPACTED DEPTH OF 2 INCHES ON 3:1 SLOPES AND 4 INCHES ON FLATTER SLOPES. TOPSOIL SHALL NOT BE SPREAD WHILE IT IS FROZEN OR SATURATED OR WHEN THE SUBSOIL IS FROZEN OR SATURATED. IRREGULARITIES IN THE SURFACE THAT RESULT FROM TOPSOILING OR OTHER OPERATIONS SHALL BE CORRECTED TO PREVENT THE FORMATION OF DEPRESSIONS OR PONDING OF WATER.

**MAINTENANCE-** AFTER TOPSOIL APPLICATION, FOLLOW PROCEDURES FOR SEEDED PREPARATION. TAKE CARE TO AVOID EXCESSIVE MIXING OF TOPSOIL INTO THE SUBSOIL. PERMANENTLY STABILIZE THE SITE FOLLOWING APPROPRIATE PRACTICE STANDARDS AS QUICKLY AS PRACTICABLE. PERIODICALLY INSPECT THE SITE UNTIL PERMANENT STABILIZATION IS ACHIEVED. MAKE NECESSARY REPAIRS TO ERODED AREAS OR AREAS OF LIGHT VEGETATIVE COVER. ESTABLISH A VEGETATIVE COVER IN THE AREAS THAT WILL ADEQUATELY PREVENT RILLING.

COVER IN THE AREAS THAT WILL ADEQUATELY PREVENT RILLING.

**SEEDED PREPARATION-** TO CONTROL EROSION ON BARE SOIL SURFACES, PLANTS MUST BE ABLE TO ESTABLISH. IF THE AREA HAS BEEN RECENTLY LOOSENED OR DISTURBED, NO FURTHER ROUGHENING OR HARDENING, THE SOIL SURFACE MUST BE LOOSENED BY DISKING, RAKING, HARROWING, OR OTHER ACTION.

**SEEDING-** SEED SHALL BE EVENLY APPLIED WITH A BROADCAST SEEDER, DRILL, CULTIPACKER SEEDER NO MORE THAN 1.5 INCHES DEEP. SMALL SEEDS, SUCH AS ANNUAL RYE, SHALL BE PLANTED NO DEEPER THAN 1/2 INCH. LEGUMES SHALL BE PLANTED NO MORE THAN A HALF INCH DEEP. MULCHING TEMPORARY SEEDING, CONDUCTED IN FALL FOR WINTER COVER AND DURING HOT AND DRY HAY ACCORDING TO THE STANDARD FOR MULCHING HYDROMULCHES (FIBER MULCH) MAY NOT BE USED.

**BASIC SEDIMENT CONTROL PLAN ELEMENTS:**

OBTAIN ALL PERMITS AND APPROVALS PRIOR TO CONSTRUCTION.

IF CONSTRUCTION LIMITS NEED TO BE EXPANDED BEYOND THE LIMITS OF DISTURBANCE AREA SHOW EVALUATION WILL NEED TO BE CONDUCTED. CONTACT THE ENVIRONMENTAL BIOLOGIST TO CONDUCT A

INSTALL THE STABILIZED CONSTRUCTION ENTRANCES AT THE ACCESS ROAD. STABILIZED CONSTRUCTION ENTRANCES SHALL BE USED AT THE TIME OF THIS PROJECT'S CONSTRUCTION.

MARK ALL CLEARING LIMITS AND SENSITIVE AREAS SUCH AS STREAMS, WETLANDS, ETC.

INSTALL ORANGE CONSTRUCTION FENCE NEAR STREAMS, WETLANDS AND STRUCTURES WITHIN THE LIMITS OF DISTURBANCE BY CONSTRUCTION ACTIVITIES.

ADD GRAVEL TO ACCESS ROAD AS NEEDED, BUT NO GRADING OR IMPACTS TO EXISTING DRAINAGE OR ON A DAILY BASIS, CLEAN THE ROADS THOROUGHLY BY REMOVING TRACKED SEDIMENT BY SHOULDER STORM DRAIN SYSTEM IS NOT ALLOWED.

INSTALL COMPOST FILTER SOCK WHERE SHOWN, PARALLEL TO THE SLOPE AND ON THE DOWN-SLOPE TO PREVENT SEDIMENTATION FROM LEAVING THE PROJECT AREA.

CLEAR AND GRUB ALONG THE ROW. PRESERVE NATURAL VEGETATION AS MUCH AS POSSIBLE WITH ACTIVITIES.

USE TOWER MAT BRIDGES TO CROSS WATERBODIES AND WET AREAS, AS NEEDED.

RE-ESTABLISH THE GRADE TO THE PRE-CONSTRUCTION CONDITIONS.

RE-STABILIZE DISTURBED SOILS WITHIN 7 DAYS BY PLACING TEMPORARY SEEDING IF NOT FINAL OR FINAL GRADED.

MULCH AND FERTILIZE AS STATED IN THIS PLAN.

PLACE ROLLED EROSION CONTROL PRODUCTS (RECP), MATS AND BLANKETS ON TOP OF SEEDED AREAS DISPLACED BY RUNOFF. TYPICALLY, SLOPES GREATER THAN 3:1 V NEED TO HAVE AN EROSION CONTROL PRODUCT PLACED ON THE STEEP SLOPES ADJACENT TO ANY AND ALL STREAMS IMMEDIATELY.

MAINTAIN ALL BEST MANAGEMENT PRACTICES (BMPs) AS NEEDED TO ASSURE CONTINUED PERFORMANCE.

ALL BMPs SHALL BE INSPECTED AT LEAST ONCE EVERY SEVEN CALENDAR DAYS AND WITHIN 24 HOURS PER 24 HOUR PERIOD. ANY REQUIRED REPAIRS OR MAINTENANCE SHOULD BE MADE IMMEDIATELY. HALF THE HEIGHT OF THE COMPOST FILTER SOCK (1 DAY PER WEEK OR AS STORM EVENTS REQUIRE).

TEMPORARY BMPs SHOULD BE REMOVED WITHIN 30 DAYS AFTER FINAL SITE STABILIZATION IS ACHIEVED. TRAPPED SEDIMENT SHALL BE REMOVED OR STABILIZED ON SITE. DISTURBED SOIL SHALL BE PERMANENTLY STABILIZED. FINAL STABILIZATION MEANS THAT ALL SOIL-DISTURBING ACTIVITIES ARE STOPPED AND COVER OF THE TOTAL VEGETATED AREA WITH A DENSITY OF 70% OR GREATER HAS BEEN ESTABLISHED SUCH AS PAVEMENT OR BUILDINGS (WHEN APPLICABLE).

NO NEW PERMANENT CUT OR FILL SLOPES ARE TO REMAIN ON-SITE. GRADING SHOULD BE DONE CLOSELY WITH APPROXIMATE ORIGINAL CONTOURS AFTER CONSTRUCTION IS COMPLETE. ALL AREAS OF DISTURBANCE ARE TO BE VEGETATED AFTER CONSTRUCTION.

REVISIONS			
NO.	DESCRIPTION	DATE	BY
1	-	-	-

**MANAGING THE PROJECT:**

THIS SEDIMENT CONTROL PLAN (SCP) IS TO REMAIN ON-SITE AT ALL TIMES DURING CONSTRUCTION. THE SCP SHALL BE MODIFIED WHENEVER THERE IS SIGNIFICANT CHANGE IN THE DESIGN, CONSTRUCTION, OPERATION OR MAINTENANCE OF ANY BMP.

CLEARING AND GRUBBING ACTIVITIES SHOULD TAKE INTO CONSIDERATION MINIMIZING REMOVAL OF TREES AND DISTURBANCE AND COMPACTION OF NATIVE SOILS. ANY AREAS THAT REQUIRE PRESERVATION OF CRITICAL OR SENSITIVE AREAS AND/OR REQUIRE BUFFERS SHALL BE DELINEATED ON BOTH THE PLANS AND THE SITE.

ALL BMPs SHALL BE INSPECTED, MAINTAINED AND REPAIRED AS NEEDED TO ASSURE CONTINUED PERFORMANCE OF THEIR INTENDED USE. IT IS THE CONTRACTOR'S RESPONSIBILITY TO ENSURE SEDIMENTATION AND EROSION IS BEING CONTROLLED ON-SITE, AND IS NOT IMPOSING ON ADJACENT PROPERTIES. BMPs, OTHER THAN STATED IN THIS PLAN, MAY NEED TO BE IMPLEMENTED.

SPILLS OR DISCHARGE OF POLLUTANTS ARE TO BE REPORTED WITHIN 24-HOURS TO THE APPROPRIATE AGENCIES.

**WASTE MATERIALS AND DISPOSAL:**

ALL POLLUTANTS, INCLUDING WASTE MATERIALS, SHOULD BE HANDLED AND DISPOSED OF IN A MANNER THAT DOES NOT CAUSE CONTAMINATION OF SURFACE WATER. WOODY DEBRIS MAY BE CHOPPED AND SPREAD ON-SITE AS APPROVED BY THE LANDOWNER.

COVER, CONTAINMENT, AND PROTECTION FROM VANDALISM SHALL BE PROVIDED FOR ALL CHEMICALS, LIQUID PRODUCTS AND NON-INERT WASTES PRESENT ON THE SITE.

MAINTENANCE AND REPAIR OF HEAVY EQUIPMENT AND VEHICLES INVOLVING OIL CHANGES, HYDRAULIC SYSTEM DRAIN DOWN, SOLVENT AND DE-GREASING CLEANING OPERATIONS, FUEL TANK DRAIN DOWN AND REMOVAL, AND OTHER ACTIVITIES WHICH MAY RESULT IN DISCHARGE OR SPILLAGE OF POLLUTANTS TO THE GROUND OR INTO THE SURFACE WATER RUNOFF MUST BE CONDUCTED USING SPILL PREVENTION MEASURES, SUCH AS DRIP PANS. CONTAMINATED SURFACES SHALL BE CLEANED IMMEDIATELY FOLLOWING ANY DISCHARGE OR SPILL INCIDENT. PLACE PLASTIC BENEATH THE EQUIPMENT WHEN EMERGENCY REPAIRS ARE TO BE PERFORMED ON-SITE. IF RAINING, PLACE PLASTIC OVER THE VEHICLE.

**GENERAL NOTES REGARDING RECLAMATION:**

THE GENERAL CONTRACTOR SHALL NOTIFY ALL UTILITY COMPANIES INVOLVED IN THE SITE NO MORE THAN TEN DAYS AND NO LESS THAN THREE DAYS IN ADVANCE OF EXCAVATION EXCLUDING SATURDAY, SUNDAY, AND FEDERAL OR STATE HOLIDAYS. CONTACT MISS UTILITY OF WEST VIRGINIA AT 1-800-245-4848.

TRAFFIC SHALL BE MAINTAINED ON ALL ADJOINING STREETS AND DRIVES AT ALL TIMES IN ACCORDANCE WITH WV DOT'S REQUIREMENTS.

DISTURBED AREAS CREATED DUE TO WELL PLUG REMOVAL, SHALL BE RECLAIMED, MULCHED AND SEEDED, TO REDUCE EROSION AND SEDIMENTATION.

API NUMBERS: API IDENTIFICATION NUMBERS SHALL BE DISPLAYED AT THE WELL IN ACCORDANCE WITH STATE REQUIREMENTS.

LANDOWNERS SHALL BE GIVEN ADEQUATE NOTICE THAT CERTAIN SPECIFIED ACTIVITIES WILL BE OCCURRING ON THEIR PROPERTY.

**PERMANENT STABILIZATION:**

SPECIES: KENTUCKY BLUEGRASS / REDTOP / BIRDFOOT TREFOL  
 % PURE LIVE SEED: 99%  
 APPLICATION RATE: 20 LBS/ACRE, 3 LBS/ACRE, AND 10 LBS/ACRE, RESPECTIVELY  
 FERTILIZER TYPE: COMMERCIAL FERTILIZER 10-20-20  
 FERTILIZER APPL. RATE: COMMERCIAL - 1000 LBS/ACRE  
 LIMING RATE: 3 TONS/ACRE  
 MULCH TYPE: HAY & STRAW  
 MULCHING RATE: 3 TONS/ACRE  
 ANCHOR MATERIAL: RECYCLED CELLULOSE FIBER/WOOD FIBER MIXTURE  
 ANCHORING METHOD: HYDRAULIC SEEDING EQUIPMENT  
 RATE OF ANCHOR: 310 LBS/1000 SQ. YD.  
 MATERIAL APPLICATION: YEAR ROUND  
 SEEDING SEASON DATES:

**TEMPORARY STABILIZATION:**

SPECIES: ANNUAL RYEGRASS  
 % PURE LIVE SEED: 95%  
 APPLICATION RATE: 40 LBS/ACRE  
 FERTILIZER TYPE: COMMERCIAL FERTILIZER 10-10-10  
 FERTILIZER APPL. RATE: COMMERCIAL - 1060 LBS/ACRE  
 LIMING RATE: 3 TONS/ACRE  
 MULCH TYPE: HAY & STRAW  
 MULCHING RATE: 3 TONS/ACRE

**ESTIMATED QUANTITIES**

	UNITS	ESTIM. QUANTITY	BID QUANTITY	UNIT PRICE	TOTAL COST
<b>EROSION &amp; SEDIMENT CONTROL</b>					
STONE CONSTRUCTION ENTRANCE	SF	356			
12" COMPOST FILTER SOCK	LF	99			
PERMANENT SEEDING	SY	2403			
TIMBER MAT BRIDGE	EA	2*			

\* SEE PLAN DRAWING FOR TIMBER MAT DIMENSIONS



6/15/2015

PREPARED FOR:



**TRI-COUNTY ENGINEERING, LLC**

An ENERCON Company  
 319 Pleasantville Road  
 Hanker, PA 15630  
 www.tricountyeng.com

Voice: (724) 635-0210

Fax: (724) 635-0670



Excellence-Every project. Every day.


SEDIMENT CONTROL PLAN  
 NARRATIVE

ROHR D0319 WELL PLUG

WARREN DISTRICT,  
 UPSHUR COUNTY, WV


DATE: 5/29/2015 SHEET: 2 OF 3 FILE NO: 0661-15  
 SCALE: AS NOTED

**BAILEY OR TIMBER MAT BRIDGE FOR STREAM CROSSING**

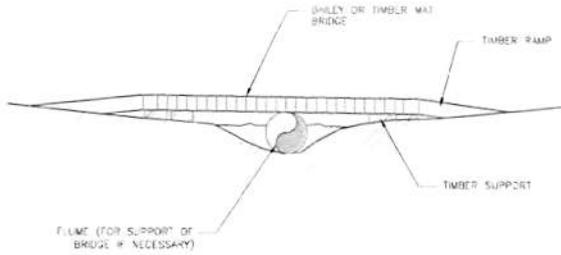


- NOTE:**
1. REMOVE DIRT FROM BRIDGE DECK AND PLACE IN SPOIL CONTAINMENT AREA
  2. ALLOWS FOR MINIMAL WETLAND IMPACT DURING CONSTRUCTION AND QUICK RESTORATION TO PRE-CONSTRUCTION CONDITIONS
  3. USE WETLAND MATS FROM PALMERTON GROUP, MABEY INC., OR APPROVED EQUIVALENT

**BAILEY OR TIMBER MAT BRIDGE FOR WETLAND CROSSING**

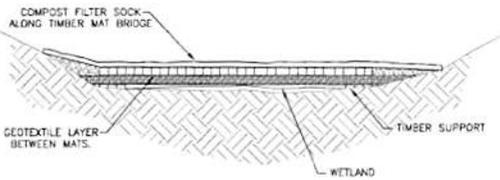

- NOTE:**
1. REMOVE DIRT FROM BRIDGE DECK AND PLACE IN SPOIL CONTAINMENT AREA
  2. BRIDGES SHOULD BE SECURELY ANCHORED AT ONLY ONE END USING STEEL CABLE OR CHAIN ANCHORING AT ONLY ONE END WILL PREVENT CHANNEL OBSTRUCTION IN THE EVENT THAT FLOODWATERS FLOAT THE BRIDGE. ACCEPTABLE ANCHORS ARE LARGE TREES, LARGE BOULDERS, OR DRIVEN STEEL ANCHORS. ANCHORS SHALL BE SUFFICIENT TO PREVENT THE BRIDGE FROM FLOATING DOWNSTREAM AND POSSIBLY CAUSING AN OBSTRUCTION TO THE FLOW.
  3. ALLOWS FOR MINIMAL WETLAND IMPACT DURING CONSTRUCTION AND QUICK RESTORATION TO PRE-CONSTRUCTION CONDITIONS
  4. USE WETLAND MATS FROM PALMERTON GROUP, MABEY INC., OR APPROVED EQUIVALENT

**STABILIZED CONSTRUCTION ENTRANCE**

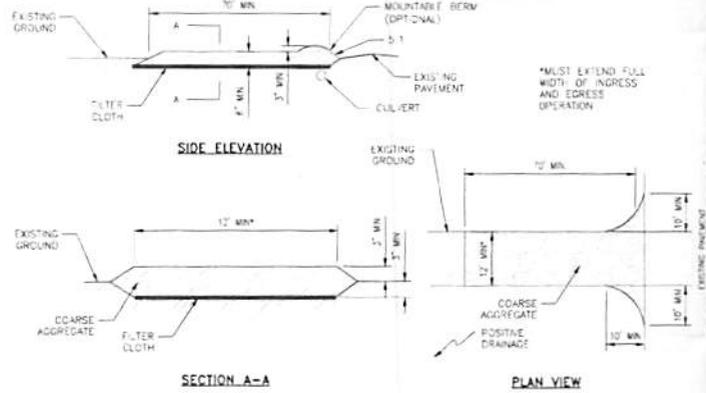

- INSTALLATION**
1. USE 2-4 INCH STONE FOR LOW VOLUME ENTRANCES. LARGER STONE (4-6 INCH) FOR HEAVY USE OR MATERIAL DELIVERY ENTRANCES.
  2. LENGTH IS AS REQUIRED, BUT NOT LESS THAN 10 FEET (EXCEPT ON A SINGLE RESIDENCE LOT WHERE A 30-FOOT MINIMUM LENGTH WOULD APPLY).
  3. THICKNESS SHOULD BE NOT LESS THAN 8 INCHES.
  4. THE WIDTH SHALL BE A MINIMUM OF 10 FEET, BUT NOT LESS THAN THE FULL WIDTH AT POINTS WHERE INGRESS OR EGRESS OCCURS.
  5. GEOTEXTILE FABRIC SHALL BE PLACED OVER THE ENTIRE AREA PRIOR TO THE PLACING OF STONE.
  6. ALL SURFACE WATER FLOWING OR DIVERTED TOWARD CONSTRUCTION ENTRANCES SHALL BE PIPED ACROSS THE ENTRANCE. IF A CULVERT IS IMPRACTICAL, A MOUNTABLE BERM WITH 5:1 SLOPES SHALL BE USED.
  7. IF NECESSARY, DIVERT ANY WATER RUNNING DOWN ACCESS ROAD TO A DITCH WITH A COMPOST FILTER SOCK SEDIMENT BARRIER LOCATED ON EITHER SIDE OF THE STABILIZED CONSTRUCTION ENTRANCE.
- MAINTENANCE**
1. THE ENTRANCE SHALL BE MAINTAINED IN A CONDITION THAT WILL PREVENT TRACKING OR FLOWING OF SEDIMENT ONTO PUBLIC RIGHTS-OF-WAY. THIS MAY REQUIRE PERIODIC TOP DRESSING WITH ADDITIONAL STONE AS CONDITIONS DEMAND AND REPAIR AND/OR CLEANOUT OF ANY MEASURES USED TO TRAP SEDIMENT. ALL SEDIMENT SPILLED, DROPPED, WASHED OR TRACKED ONTO PUBLIC RIGHTS-OF-WAY MUST BE REMOVED IMMEDIATELY.
  2. WHEELS ON ALL VEHICLES SHALL BE CLEANED TO REMOVE SEDIMENT PRIOR TO ENTRANCE ONTO PUBLIC RIGHTS-OF-WAY. IF WASHING IS REQUIRED, IT SHALL BE DONE ON AN AREA STABILIZED WITH STONE AND WHICH DRAINS INTO APPROVED SEDIMENT TRAPPING DEVICE. IF THE STREET IS WASHED PRECAUTIONS MUST BE TAKEN TO PREVENT MUDY WATER FROM RUNNING INTO WATERWAYS OR STORM SEWERS.
  3. INSPECTION AND NEEDED MAINTENANCE SHOULD BE PROVIDED DAILY BUT AT A MINIMUM EVERY SEVEN DAYS AND AFTER EVERY RAIN OF 0.5 INCH OR GREATER.

**REVISIONS**

NO.	DESCRIPTION	DATE	BY
1	-	-	-

