


SUBJECT WELL
Stackyard Hollow No.1
47-069-80058

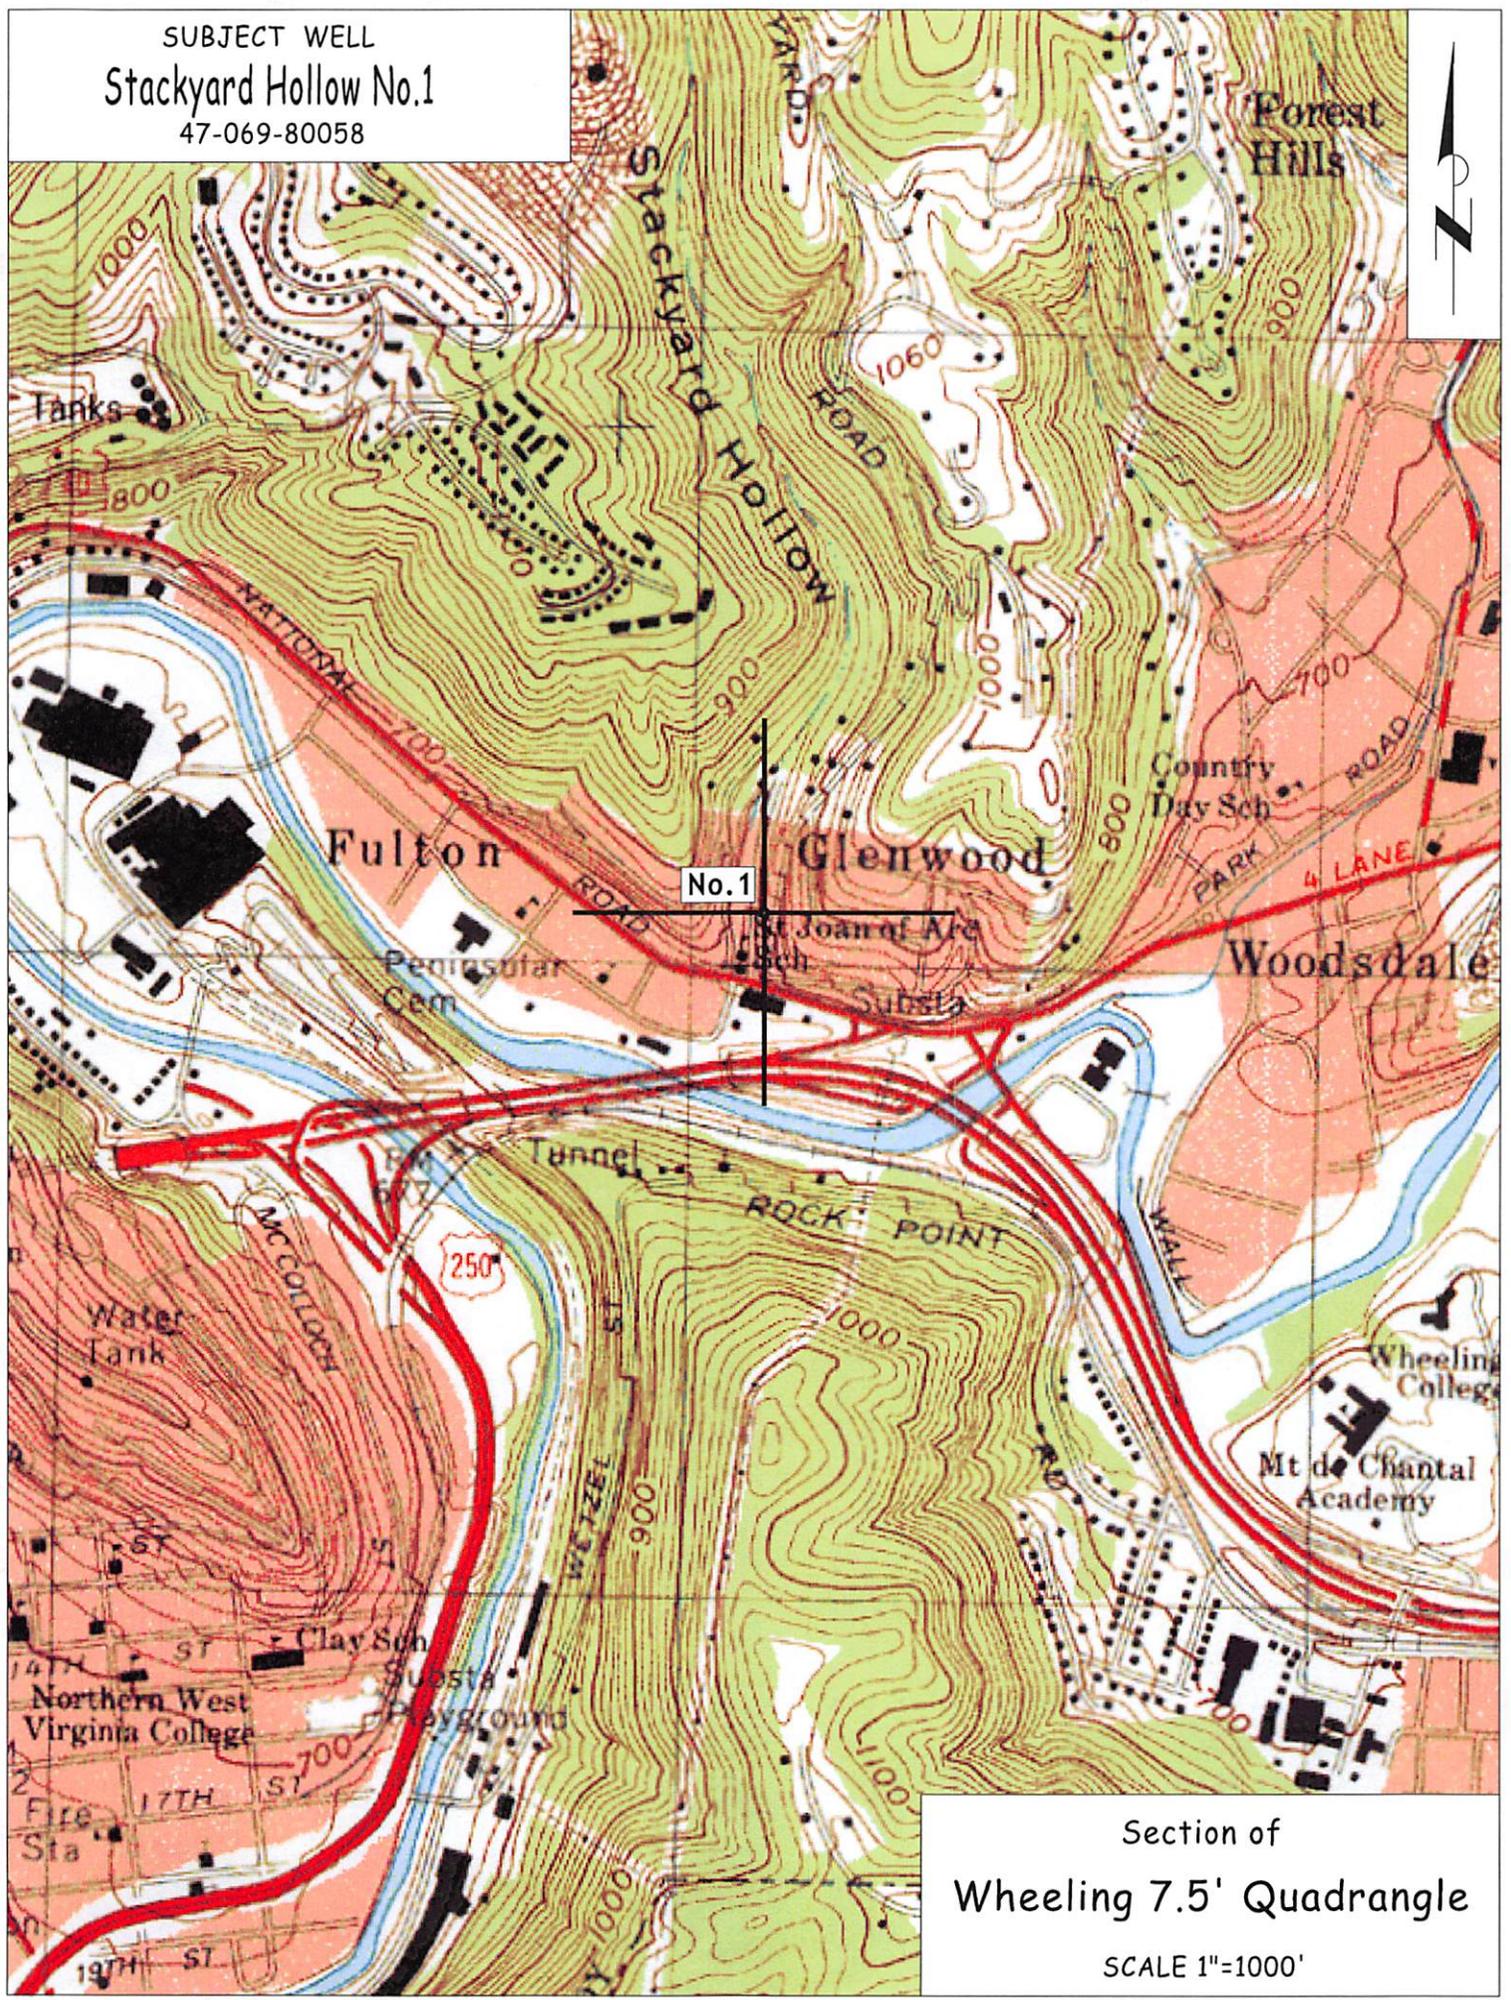

Section of
Wheeling 7.5' Quadrangle
SCALE 1"=1000'

Longitude = 80°42' 19.63"

10,850'


LATITUDE 40° 05' 00"

LONGITUDE 80° 40' 00"

Latitude = 40° 04' 35.43"



Coordinates

UTM (NAD83) - Meters
Well - Stackyard Hollow No.1
N - 4,436,299
E - 525,131
Offset Monument
N - 4,436,303
E - 525,138

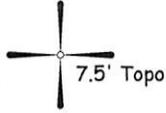

DETAIL

Scale 1" = 40'

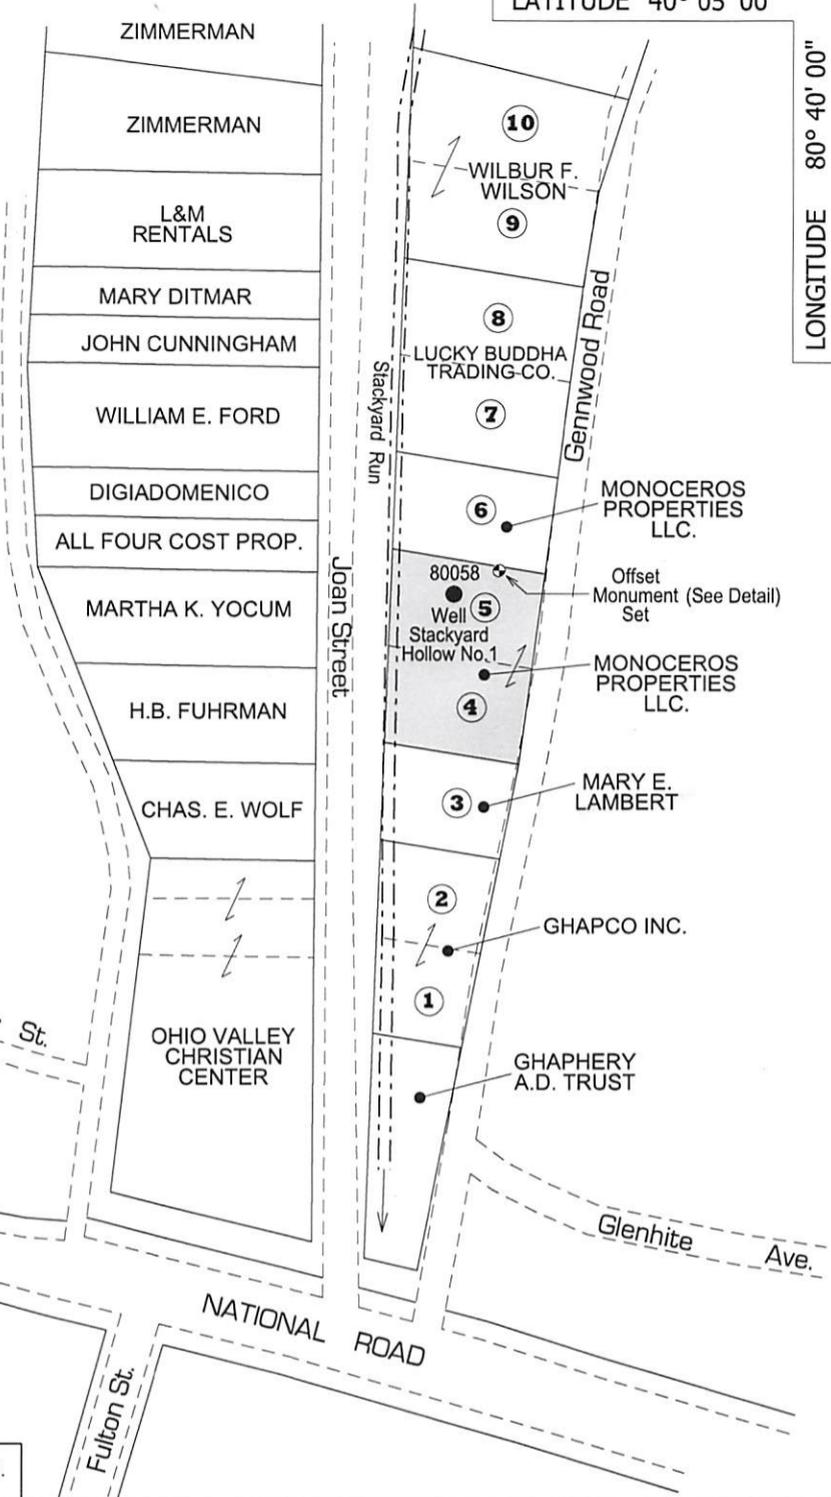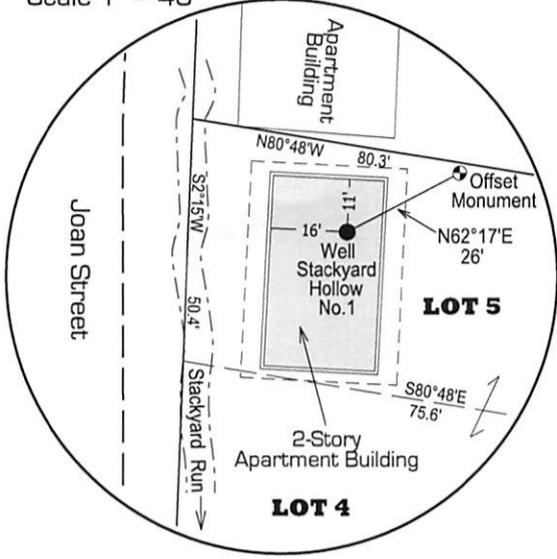

NOTES ON SURVEY

- 1 - Well ties and Latitude and Longitude were measured by DGPS (Sub-meter Mapping Grade). Bearings are referenced to WV State Plane Grid North - NAD 83.
2 - Latitude/Longitude shown are NAD 1927 values.
3 - Surface owner information shown as listed in the Ohio County Assessor's GIS System.
4 - Lot configuration and dimensions as shown on the Subdivision Plat recorded in DB 122, PG 480.

- DENOTES LOCATION OF WELL ON UNITED STATES TOPOGRAPHIC MAPS.

FILE NO. 36-01
SCALE 1" = 100'
MINIMUM DEGREE OF ACCURACY Sub-Meter
PROVEN SOURCE OF ELEVATION DGPS Survey (Sub-Meter Mapping Grade)

I, THE UNDERSIGNED, HEREBY CERTIFY THAT THIS PLAT IS CORRECT TO THE BEST OF MY KNOWLEDGE AND BELIEF AND SHOWS ALL THE INFORMATION REQUIRED BY LAW AND THE REGULATIONS ISSUED AND PRESCRIBED BY THE DEPARTMENT OF ENVIRONMENTAL PROTECTION.

(SIGNED) Timothy P. Roush PS 793



WEST VIRGINIA
Division of Environmental Protection
Office of Oil and Gas
601 57th Street
Charleston, West Virginia 25301



DATE May 23, 2016
FARM Stackyard Hollow No.1
API WELL NO. 47-069-80058

WELL TYPE: OIL X GAS LIQUID INJECTION WASTE DISPOSAL
(IF "GAS") PRODUCTION STORAGE DEEP SHALLOW

LOCATION: ELEVATION 671' WATERSHED Stackyard Run
DISTRICT Wheeling Corporation COUNTY Ohio
QUADRANGLE Wheeling 7.5'

SURFACE OWNER Monoceros Properties, LLC ACREAGE 0.09 Ac.
OIL & GAS ROYALTY OWNER Monoceros Properties, LLC LEASE ACREAGE 0.09 Ac.
LEASE NO.

PROPOSED WORK: DRILL CONVERT DRILL DEEPER REDRILL FRACTURE OR
STIMULATE PLUG OFF OLD FORMATION PERFORATE NEW
FORMATION OTHER PHYSICAL CHANGE IN WELL (SPECIFY)

PLUG AND ABANDON CLEAN OUT AND REPLUG X
TARGET FORMATION Big Injun ESTIMATED DEPTH 1,092'

WELL OPERATOR Unknown DESIGNATED AGENT James Martin
ADDRESS 601 57th Street ADDRESS 601 57th Street
Charleston, WV 25301 Charleston, WV 25301

FORM IV-6

Longitude = 80°42' 19.63"

10,850'

LATITUDE 40° 05' 00"

LONGITUDE 80° 40' 00"

Latitude = 40° 04' 35.43"

2,485'

Coordinates


UTM (NAD83) - Meters

Well - Stackyard Hollow No.1

N - 4,436,299
E - 525,131



Offset Monument

N - 4,436,303
E - 525,138

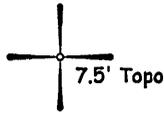

DETAIL

Scale 1" = 40'

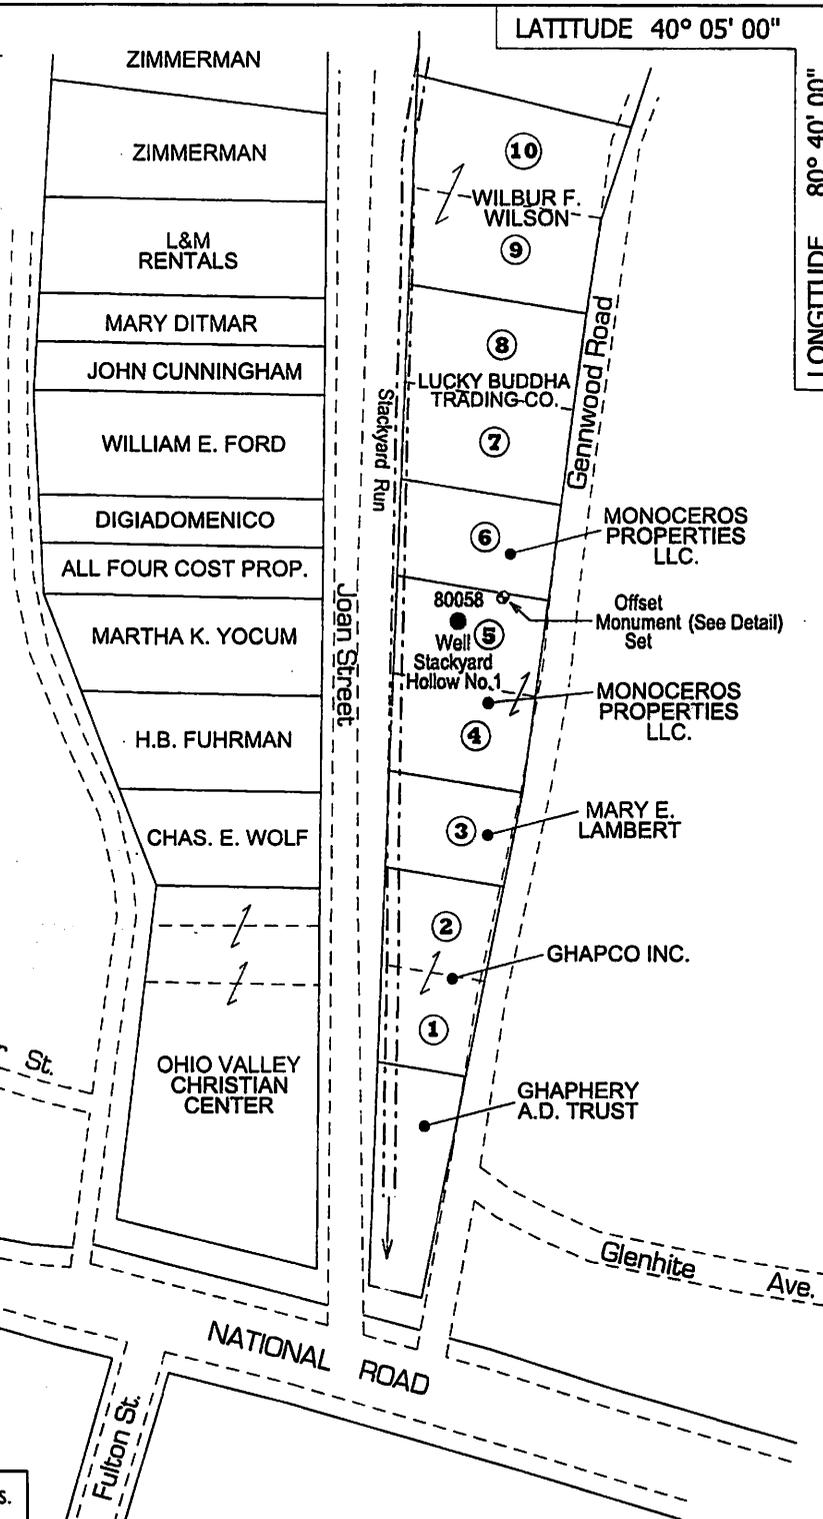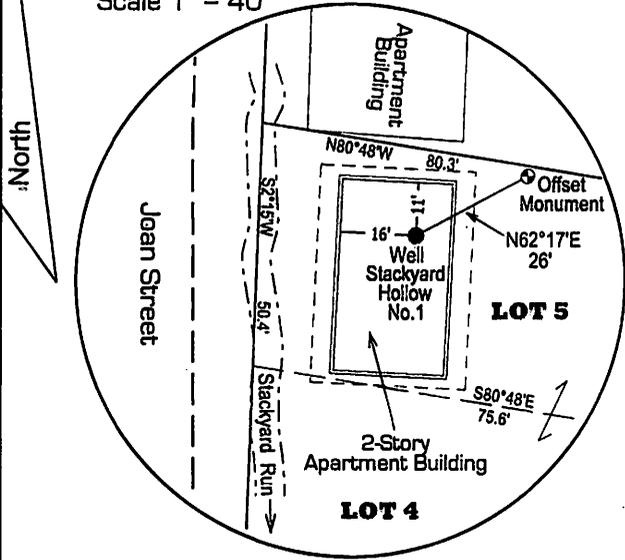

NOTES ON SURVEY


- 1 - Well ties and Latitude and Longitude were measured by DGPS (Sub-meter Mapping Grade). Bearings are referenced to WV State Plane Grid North - NAD 83.
2 - Latitude/Longitude shown are NAD 1927 values.
3 - Surface owner information shown as listed in the Ohio County Assessor's GIS System.
4 - Lot configuration and dimensions as shown on the Subdivision Plat recorded in DB 122, PG 480.

- DENOTES LOCATION OF WELL ON UNITED STATES TOPOGRAPHIC MAPS.

FILE NO. 36-01
SCALE 1" = 100'
MINIMUM DEGREE OF ACCURACY Sub-Meter
PROVEN SOURCE OF ELEVATION DGPS Survey (Sub-Meter Mapping Grade)

I, THE UNDERSIGNED, HEREBY CERTIFY THAT THIS PLAT IS CORRECT TO THE BEST OF MY KNOWLEDGE AND BELIEF AND SHOWS ALL THE INFORMATION REQUIRED BY LAW AND THE REGULATIONS ISSUED AND PRESCRIBED BY THE DEPARTMENT OF ENVIRONMENTAL PROTECTION.

(SIGNED) Timothy P. Roush PS 793

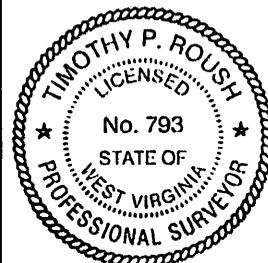

WEST VIRGINIA
Division of Environmental Protection
Office of Oil and Gas
601 57th Street
Charleston, West Virginia 25301



DATE May 23, 2016
FARM Stackyard Hollow No.1
API WELL NO. 47 - 069 - 80058

WELL TYPE: OIL X GAS LIQUID INJECTION WASTE DISPOSAL
LOCATION: ELEVATION 671' WATERSHED Stackyard Run
DISTRICT Wheeling Corporation COUNTY Ohio
QUADRANGLE Wheeling 7.5'
SURFACE OWNER Monoceros Properties, LLC ACREAGE 0.09 Ac.
OIL & GAS ROYALTY OWNER Monoceros Properties, LLC LEASE ACREAGE 0.09 Ac.
PROPOSED WORK: DRILL CONVERT DRILL DEEPER REDRILL FRACTURE OR STIMULATE PLUG OFF OLD FORMATION PERFORATE NEW FORMATION OTHER PHYSICAL CHANGE IN WELL (SPECIFY)
PLUG AND ABANDON CLEAN OUT AND REPLUG X
TARGET FORMATION Big Injun ESTIMATED DEPTH 1,092'
WELL OPERATOR Unknown DESIGNATED AGENT James Martin
ADDRESS 601 57th Street ADDRESS 601 57th Street
Charleston, WV 25301 Charleston, WV 25301