



west virginia department of environmental protection

Office of Oil and Gas
601 57th Street, S.E.
Charleston, WV 25304
(304) 926-0450
fax: (304) 926-0452

Earl Ray Tomblin, Governor
Randy C. Huffman, Cabinet Secretary
www.dep.wv.gov

August 8, 2016
PERMIT MODIFICATION APPROVAL
Horizontal 6A / Horizontal 6A Well - 1

JAY-BEE OIL & GAS, INC.
1720 RT. 22 E

UNION, NJ 070830000

Re: Permit Modification Approval for SNEEZY 10
47-095-02135-00-00

Modified Lateral after Drilling

JAY-BEE OIL & GAS, INC.

The Office of Oil and Gas has reviewed the attached permit modification for the above referenced permit. The attached modification has been approved and well work may begin. Please be reminded that the oil and gas inspector is to be notified twenty-four (24) hours before permitted well work is commenced.

If there are any questions, please feel free to contact me at (304) 926- 0450.



James A. Martin
Chief

Operator's Well Number: SNEEZY 10
Farm Name: TESLOVICH, BRIAN
U.S. WELL NUMBER: 47-095-02135-00-00
Horizontal 6A / Horizontal 6A Well - 1
Date Issued: August 8, 2016

Promoting a healthy environment.

WW-6A1
(5/13)

Operator's Well No. Sneezy 10

**INFORMATION SUPPLIED UNDER WEST VIRGINIA CODE
Chapter 22, Article 6A, Section 5(a)(5)
IN LIEU OF FILING LEASE(S) AND OTHER CONTINUING CONTRACT(S)**

Under the oath required to make the verification on page 1 of this Notice and Application, I depose and say that I am the person who signed the Notice and Application for the Applicant, and that –

- (1) the tract of land is the same tract described in this Application, partly or wholly depicted in the accompanying plat, and described in the Construction and Reclamation Plan;
- (2) the parties and recordation data (if recorded) for lease(s) or other continuing contract(s) by which the Applicant claims the right to extract, produce or market the oil or gas are as follows:

Lease Name or Number	Grantor, Lessor, etc.	Grantee, Lessee, etc.	Royalty	Book/Page
D415	Margaret J. Bibby	Jay Bee Production Company	12.5%	241-348
10-C-08	Margaret J. Bibby	Jay Bee Production Company	12.5%	243-654
D419	Geraldine Gardner	JB Exploration I, LLC	12.5%	478-196

**Acknowledgement of Possible Permitting/Approval
In Addition to the Office of Oil and Gas**

The permit applicant for the proposed well work addressed in this application hereby acknowledges the possibility of the need for permits and/or approvals from local, state, or federal entities in addition to the DEP, Office of Oil and Gas, including but not limited to the following:

- WV Division of Water and Waste Management
- WV Division of Natural Resources WV Division of Highways
- U.S. Army Corps of Engineers
- U.S. Fish and Wildlife Service
- County Floodplain Coordinator

Received
Office of Oil & Gas
JUL 05 2016

The applicant further acknowledges that any Office of Oil and Gas permit in no way overrides, replaces, or nullifies the need for other permits/approvals that may be necessary and further affirms that all needed permits/approvals should be acquired from the appropriate authority before the affected activity is initiated.

Well Operator: Jay-Bee Oil & Gas, Inc

By: Shane Dowell

Its: Office Manager




THRASHER

THE THRASHER GROUP, INC.
600 WHITE OAKS BLVD.
BRIDGEPORT, WV 26330
PHONE 304-824-4108

NOTES ON SURVEY

- COORDINATES SYSTEM IS UTM, NAD 83 DATUM, ZONE 17, U.S. FOOT AND WELL COORDINATES ESTABLISHED USING SURVEY GRADE GPS.
- SURFACE AND ROYALTY OWNER INFORMATION AND THEIR BOUNDARIES SHOWN HEREON WERE PLOTTED FROM DEEDS AND/OR TAX PARCEL MAPS PROVIDED BY CLIENT AND FIELD LOCATIONS.
- THIS PLAT DOES NOT REPRESENT A BOUNDARY SURVEY OF THE PARCELS SHOWN HEREON.
- NO DWELLINGS AND BUILDINGS WITHIN 625 FEET OF PROPOSED CENTER OF PAD.
- NO WATER WELLS OR DEVELOPED SPRINGS WITHIN 250 FEET OF PROPOSED WELL.
- NO PERENNIAL STREAMS, LAKES, PONDS, RESERVOIRS OR WETLANDS WITHIN 100 FEET OF THE LIMITS OF DISTURBANCE.
- NO NATURALLY PRODUCING TROUT STREAM WITHIN 300 FEET OF LIMITS OF DISTURBANCE.


GRID NORTH
UTM, NAD83 DATUM, ZONE 17
US FT

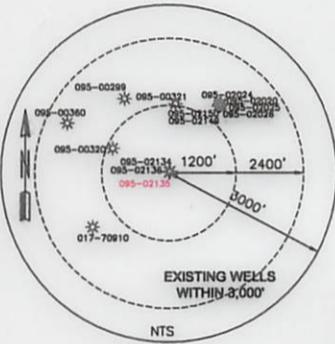

TRACT	SURFACE OWNER	TAX PARCEL	ACRES	LEASE NO.
A	BRIAN L. TESLOVICH	5-6-4	68.6	D415
B	BRIAN L. TESLOVICH	5-6-11	41.0	D417
C	HARRY & SHARON K. MCINTYRE CLIFFORD	5-6-10	63.26	D416
D	HARRY & SHARON K. MCINTYRE CLIFFORD	5-6-10.1	13.84	D418
E	COASTAL FOREST RESOURCES CO	5-6-27	44.33	D419

Top Hole Latitude: 39°27'30" 1066'
Bottom Hole Latitude: 39°27'30" 11419'

AS-DRILLED


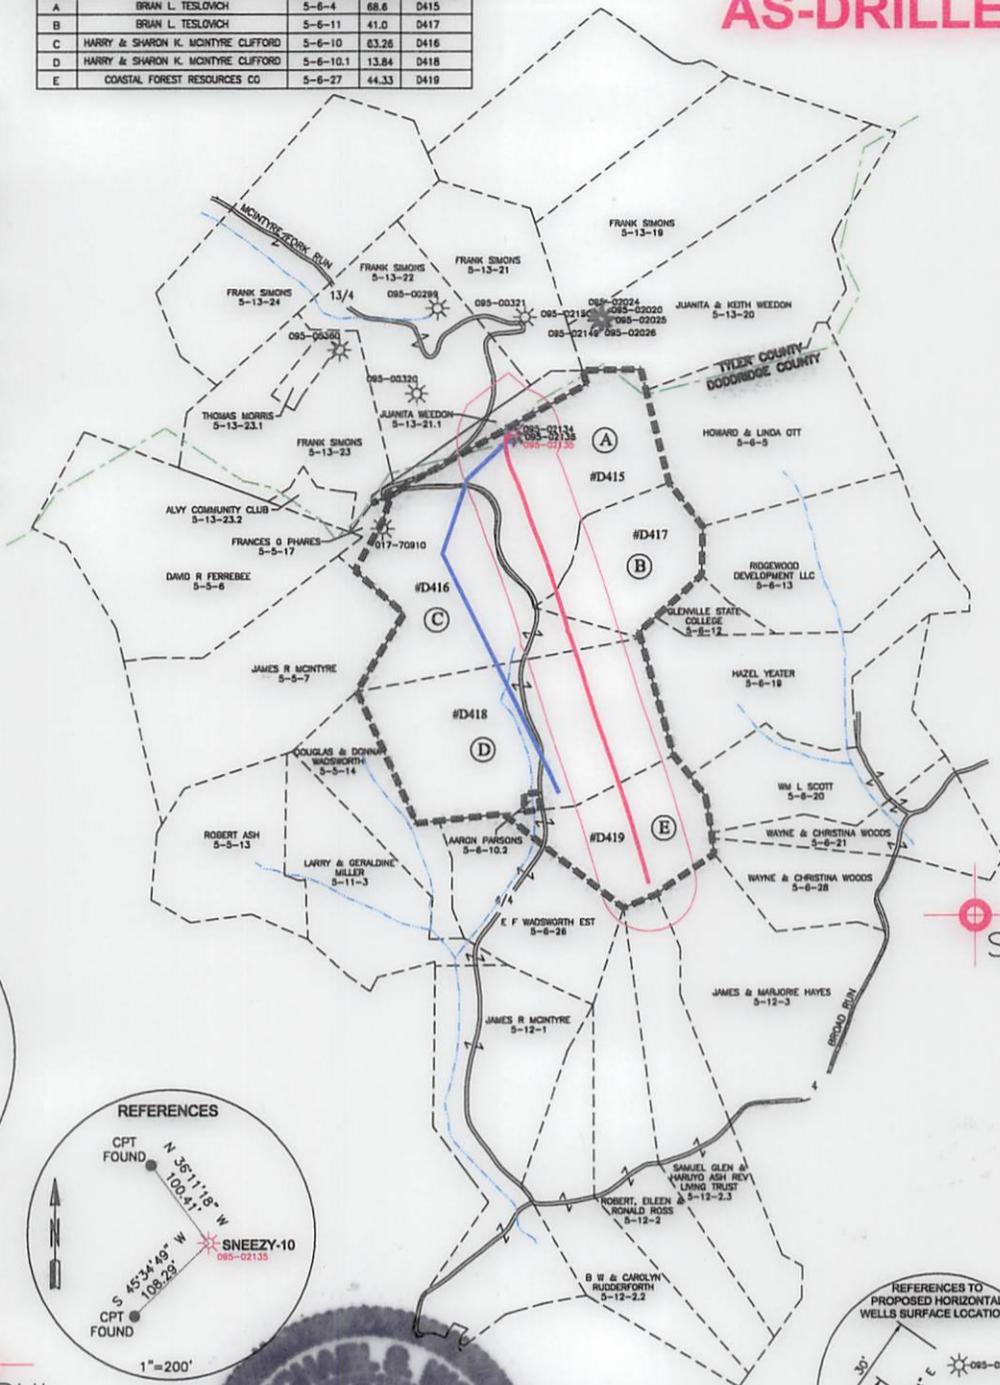


Bottom Hole Longitude: 80°37'30" 14760'
Top Hole Longitude: 80°40'00" 10129'

SURFACE HOLE LOCATION (SHL):
UTM (NAD83, ZONE 17, METERS):
NORTHING: 4,364,608.874
EASTING: 528,361.401


BOTTOM HOLE LOCATION (BHL):
UTM (NAD83, ZONE 17, METERS):
NORTHING: 4,363,195.000
EASTING: 528,794.223

BHL

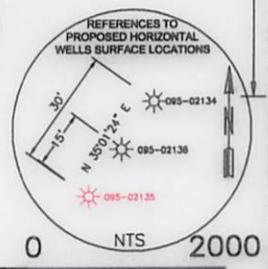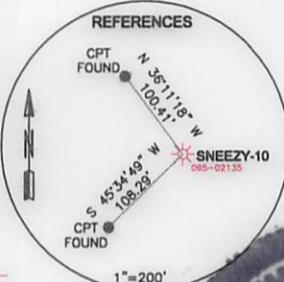

I, THE UNDERSIGNED, HEREBY CERTIFY THAT THIS PLAT IS CORRECT TO THE BEST OF MY KNOWLEDGE AND BELIEF AND SHOWS ALL THE INFORMATION REQUIRED BY LAW AND REGULATIONS ISSUED AND PRESCRIBED BY THE DEPARTMENT OF ENVIRONMENTAL PROTECTION.

P.S. 2270 *W.S. Wang 3/14/16*

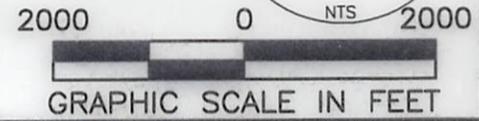

COMPANY: Jay Bee Companies
DRILLING into the future

OPERATOR'S WELL #: SNEEZY-10
API WELL #: 47 095 02135H6A
STATE COUNTY PERMIT

WELL TYPE: OIL WASTE DISPOSAL PRODUCTION DEEP GAS LIQUID INJECTION STORAGE SHALLOW
WATERSHED: MCINTYRE FORK
DISTRICT: MCELRGY COUNTY: TYLER
SURFACE OWNER: BRIAN L. TESLOVICH
OIL & GAS ROYALTY OWNER: W.R. MCINTYRE HEIRS ET AL
DRILL DRILL DEEPER REDRILL FRACTURE OR STIMULATE PLUG OFF OLD FORMATION PERFORATE NEW FORMATION
CONVERT PLUG & ABANDON CLEAN OUT & REPLUG OTHER CHANGE (SPECIFY)
TARGET FORMATION: MARCELLUS ESTIMATED DEPTH: TMD 11,968' TVD 7,410'

WELL OPERATOR: JAY BEE OIL & GAS, INC. ADDRESS: 1720 RT. 22, EAST CITY: UNION STATE: NJ ZIP CODE: 07083
DESIGNATED AGENT: RANDY BRODA ADDRESS: RT. 1 BOX 5 CITY: CAIRO STATE: WV ZIP CODE: 26337

LEGEND:
○ PROPOSED SURFACE HOLE / BOTTOM HOLE
* EXISTING / PRODUCING WELLHEAD
⊗ ABANDONED WELL
⊗ PLUGGED & ABANDONED WELL
△ CUT CONDUCTOR
- - - - - LEASE BOUNDARY
- - - - - 500' DHP BUFFER
- - - - - AS-DRILLED DHP
- - - - - PLANNED DHP



REVISIONS:
DATE: 03-14-2016
DRAWN BY: E. LYTLE
SCALE: 1" = 2000'
DRAWING NO: 050-5806
ASDRILLED PLAT

THE THRASHER GROUP, INC.
800 WHITE OAK BLVD.
BRIDGEMONT, WA 28330
PHONE 304-834-4108

- NOTES ON SURVEY**
- COORDINATES SYSTEM IS UTM, NAD 83 DATUM, ZONE 17, U.S. FOOT AND WELL COORDINATES ESTABLISHED USING SURVEY GRADE GPS.
 - SURFACE AND ROYALTY OWNER INFORMATION AND THEIR BOUNDARIES SHOWN HEREON WERE PLOTTED FROM DEEDS AND/OR TAX PARCEL MAPS PROVIDED BY CLIENT AND FIELD LOCATIONS.
 - THIS PLAT DOES NOT REPRESENT A BOUNDARY SURVEY OF THE PARCELS SHOWN HEREON.
 - NO DWELLINGS AND BUILDINGS WITHIN 625 FEET OF PROPOSED CENTER OF PAD.
 - NO WATER WELLS OR DEVELOPED SPRINGS WITHIN 250 FEET OF PROPOSED WELL.
 - NO PERENNIAL STREAMS, LAKES, PONDS, RESERVOIRS OR WETLANDS WITHIN 100 FEET OF THE LIMITS OF DISTURBANCE.
 - NO NATURALLY PRODUCING ROUTE STREAM WITHIN 300 FEET OF LIMITS OF DISTURBANCE.


TRACT	SURFACE OWNER	TAX PARCEL	ACRES	LEASE NO.
A	BRIAN L. TESTOMCH	2-8-4	88.8	D#12
B	BRIAN L. TESTOMCH	2-8-11	41.0	D#12
C	HARRY & SHAWN K. MCINTYRE CLTORD	2-8-10	82.28	D#18
D	HARRY & SHAWN K. MCINTYRE CLTORD	2-8-10.1	17.84	D#18
E	CONANT FOREST RESOURCES CO	2-8-23	44.23	D#18

AS-DRILLED

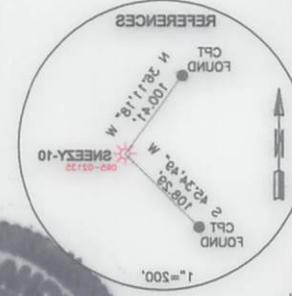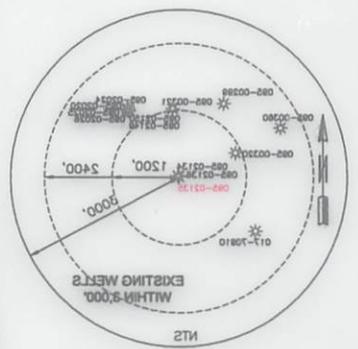

SURFACE HOLE LOCATION (SHL): UTM (NAD83, ZONE 17, METERS): NORTHING: 4384,808.874 EASTING: 528,361.401
BOTTOM HOLE LOCATION (BHL): UTM (NAD83, ZONE 17, METERS): NORTHING: 4383,192.000 EASTING: 528,284.253

I, THE UNDERSIGNED, HEREBY CERTIFY THAT THIS PLAT IS CORRECT TO THE BEST OF MY KNOWLEDGE AND BELIEF AND SHOWS ALL THE INFORMATION REQUIRED BY LAW AND REGULATIONS ISSUED AND PRESCRIBED BY THE DEPARTMENT OF ENVIRONMENTAL PROTECTION.

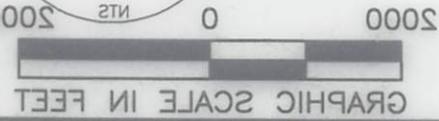

COMPANY: JAY BEE DRILLING DRILLING INTO THE FUTURE 145 BEE COMPANY	
API WELL #: 47 STATE: WV COUNTY: MORGAN PERMIT: 021358AA	OPERATOR'S WELL #: SNEEZY-10
ELEVATION: (NAD 88, US FT) SOURCE OF GRADE GPS: PROVEN ACCURACY: 1/200 MINIMUM DEGREE OF: 1/200	UNITED STATES TOPOGRAPHIC MAPS (+) DENOTES LOCATION OF WELL ON
WELL TYPE: OIL <input type="checkbox"/> LIQUID INJECTION <input type="checkbox"/> STORAGE <input type="checkbox"/> SHALLOW <input checked="" type="checkbox"/>	WATERSHED: MCINTYRE FORK DISTRICT: MCELROY SURFACE OWNER: BRIAN L. TESTOMCH OIL & GAS ROYALTY OWNER: W.R. MCINTYRE HEIRS ET AL
DRILL DEEPER <input type="checkbox"/> DRILL DEEPER <input type="checkbox"/> REDRILL <input type="checkbox"/> FRACURE OR STIMULATE <input checked="" type="checkbox"/> PLUG OFF OLD FORMATION <input type="checkbox"/> PERFORATE NEW FORMATION <input type="checkbox"/>	WELL OPERATOR: JAY BEE OIL & GAS, INC. ADDRESS: 1720 RT. 25, EAST CITY: UNION STATE: WV ZIP CODE: 26337
ESTIMATED DEPTH: TMD 11,988, TMD 7,410 OTHER CHANGE <input type="checkbox"/> CLEAN OUT & REPLUG <input type="checkbox"/>	DESIGNATED AGENT: RANDY BRODA ADDRESS: RT. 1 BOX 2 CITY: CARO STATE: WV ZIP CODE: 26337
REVISIONS: DATE: 03-14-2016 DRAWN BY: E. LYLE SCALE: 1" = 2000' DRAWING NO: 020-2806 AS-DRILLED PLAT	LEGEND: ○ PROPOSED SURFACE HOLE / BOTTOM HOLE * EXISTING / PRODUCING WELLS x ABANDONED WELL x PLUGGED & ABANDONED WELL △ CUT CONDUCTOR --- LEASE BOUNDARY --- 500' DHP BUFFER --- AS-DRILLED DHP --- PLANNED DHP

Job Hole Guidance: 80.40,0.00," Bottom Hole Guidance: 80.23,1.30," 14260, 10136,

Top Hole Latitude: 39.27,30," 1066," Bottom Hole Latitude: 39.27,30," 1149,"

Top Hole Latitude: 39°27'30" 1066'

Bottom Hole Latitude: 39°27'30" 11419'

AS-DRILLED

THRASHER



THE THRASHER GROUP, INC.
800 WHITE OAKS BLVD.
BRIDGEPORT, WV 26330
PHONE 304-824-4108

NOTES ON SURVEY

- COORDINATES SYSTEM IS UTM, NAD 83 DATUM, ZONE 17, U.S. FOOT AND WELL COORDINATES ESTABLISHED USING SURVEY GRADE GPS.
- SURFACE AND ROYALTY OWNER INFORMATION AND THEIR BOUNDARIES SHOWN HEREON WERE PLOTTED FROM DEEDS AND/OR TAX PARCEL MAPS PROVIDED BY CLIENT AND FIELD LOCATIONS.
- THIS PLAT DOES NOT REPRESENT A BOUNDARY SURVEY OF THE PARCELS SHOWN HEREON.
- NO DWELLINGS AND BUILDINGS WITHIN 625 FEET OF PROPOSED CENTER OF PAD.
- NO WATER WELLS OR DEVELOPED SPRINGS WITHIN 250 FEET OF PROPOSED WELL.
- NO PERENNIAL STREAMS, LAKES, PONDS, RESERVOIRS OR WETLANDS WITHIN 100 FEET OF THE LIMITS OF DISTURBANCE.
- NO NATURALLY PRODUCING TROUT STREAM WITHIN 300 FEET OF LIMITS OF DISTURBANCE.

TRACT	SURFACE OWNER	TAX PARCEL ACRES	LEASE NO.
A	BRIAN L. TESLOVICH	5-6-4	68.6 D415
B	BRIAN L. TESLOVICH	5-6-11	41.0 D417
C	HARRY & SARON K. MCINTYRE CLIFFORD	5-6-10	63.28 D418
D	HARRY & SARON K. MCINTYRE CLIFFORD	5-6-10.1	13.84 D418
E	ORIGINAL FOREST RESOURCES CO	5-6-27	44.33 D418

GRID NORTH
UTM, NAD83 DATUM, ZONE 17, US FT

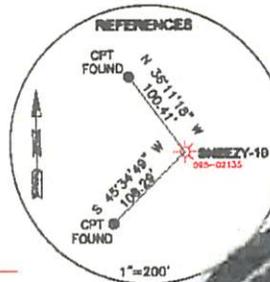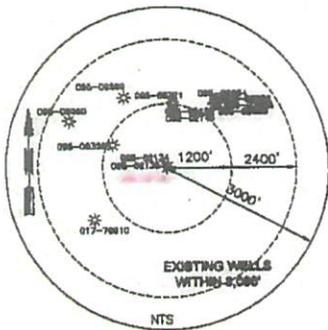

Received
Office of Oil & Gas
JUL 05 2016

Bottom Hole Longitude: 80°37'30" 14760'
Top Hole Longitude: 80°40'00" 10129'

SURFACE HOLE LOCATION (SHL):

UTM (NAD83, ZONE 17, METERS):
NORTHING: 4,364,608.874
EASTING: 528,361.401

BOTTOM HOLE LOCATION (BHL):

UTM (NAD83, ZONE 17, METERS):
NORTHING: 4,363,195.000
EASTING: 528,794.223

I, THE UNDERSIGNED, HEREBY CERTIFY THAT THIS PLAT IS CORRECT TO THE BEST OF MY KNOWLEDGE AND BELIEF AND SHOWS ALL THE INFORMATION REQUIRED BY LAW AND REGULATIONS ISSUED AND PRESCRIBED BY THE DEPARTMENT OF ENVIRONMENTAL PROTECTION.

P.S. 2270

W.S. King 8/14/16



2000 0 NTS 2000
GRAPHIC SCALE IN FEET

COMPANY:



Jay Bee
Oil & Gas
DRILLING
into the future

<p>(+) DENOTES LOCATION OF WELL ON UNITED STATES TOPOGRAPHIC MAPS</p> <p>WVDEP OFFICE OF OIL & GAS 601 57TH STREET CHARLESTON, WV 25034</p>	MINIMUM DEGREE OF ACCURACY: <u>1/200</u> PROVEN SURVEY SOURCE OF GRADE GPS ELEVATION: (NAVD 88, US FT)	OPERATOR'S WELL #: <u>SNEEZY-10</u> API WELL #: <u>47 095 02135H6A</u> STATE COUNTY PERMIT
	WELL TYPE: OIL <input type="checkbox"/> WASTE DISPOSAL <input type="checkbox"/> PRODUCTION <input type="checkbox"/> DEEP <input type="checkbox"/> GAS <input checked="" type="checkbox"/> LIQUID INJECTION <input type="checkbox"/> STORAGE <input type="checkbox"/> SHALLOW <input checked="" type="checkbox"/> WATERSHED: <u>MCINTYRE FORK</u> DISTRICT: <u>MCELROY</u> COUNTY: <u>TYLER</u> SURFACE OWNER: <u>BRIAN L. TESLOVICH</u> OIL & GAS ROYALTY OWNER: <u>W.R. MCINTYRE HERS ET AL</u> DRILL <input checked="" type="checkbox"/> DRILL DEEPER <input type="checkbox"/> REDRILL <input type="checkbox"/> FRACTURE OR STIMULATE <input checked="" type="checkbox"/> PLUG OFF OLD FORMATION <input type="checkbox"/> PERFORATE NEW FORMATION <input type="checkbox"/> CONVERT <input type="checkbox"/> PLUG & ABANDON <input type="checkbox"/> CLEAN OUT & REPLUG <input type="checkbox"/> OTHER CHANGE <input type="checkbox"/> (SPECIFY) TARGET FORMATION: <u>MARCELLUS</u> ESTIMATED DEPTH: TMD 11,968' TVD 7,410'	WELL OPERATOR: <u>JAY BEE OIL & GAS, INC.</u> ADDRESS: <u>1720 RT. 22, EAST</u> CITY: <u>UNION</u> STATE: <u>NJ</u> ZIP CODE: <u>07083</u>
LEGEND: ● PROPOSED SURFACE HOLE / BOTTOM HOLE * EXISTING / PRODUCING WELLHEAD X ABANDONED WELL X PLUGGED & ABANDONED WELL Δ CUT CONDUCTOR - - - - - LEASE BOUNDARY - - - - - 500' DHP BUFFER - - - - - AS-DRILLED DHP - - - - - PLANNED DHP	REVISIONS: _____ _____ _____	DATE: <u>03-14-2016</u> DRAWN BY: <u>E. LYTLE</u> SCALE: <u>1" = 200'</u> DRAWING NO: <u>050-5806</u> ASDRILLED PLAT



JAY-BEE OIL & GAS, INC.

July 7, 2016

West Virginia Department of Environmental Protection
Office of Oil & Gas
601 57th St. SE
Charleston, WV 25304

RE: Request for Modification Sneezy 10

Dear Ms. Adkins:

Accompanying this letter is a copy of the plat and WW6A1.

We are requesting modification for well API 47-095-02135, in which the well deviated from approved platting.

If you would have any questions concerning this matter, please feel free to contact me at the number listed below.

Sincerely,

A handwritten signature in blue ink, which appears to read "Shane Dowell".

Shane Dowell
Office Manager

**INFORMATION SUPPLIED UNDER WEST VIRGINIA CODE
Chapter 22, Article 6A, Section 5(a)(5)
IN LIEU OF FILING LEASE(S) AND OTHER CONTINUING CONTRACT(S)**

Under the oath required to make the verification on page 1 of this Notice and Application, I depose and say that I am the person who signed the Notice and Application for the Applicant, and that –

- (1) the tract of land is the same tract described in this Application, partly or wholly depicted in the accompanying plat, and described in the Construction and Reclamation Plan;
- (2) the parties and recordation data (if recorded) for lease(s) or other continuing contract(s) by which the Applicant claims the right to extract, produce or market the oil or gas are as follows:

Lease Name or Number	Grantor, Lessor, etc.	Grantee, Lessee, etc.	Royalty	Book/Page
D415	Margaret J. Bibby	Jay Bee Production Company	12.5%	241-348
10-C-08	Margaret J. Bibby	Jay Bee Production Company	12.5%	243-654
D419	Geraldine Gardner	JB Exploration I, LLC	12.5%	478-196

**Acknowledgement of Possible Permitting/Approval
In Addition to the Office of Oil and Gas**

The permit applicant for the proposed well work addressed in this application hereby acknowledges the possibility of the need for permits and/or approvals from local, state, or federal entities in addition to the DEP, Office of Oil and Gas, including but not limited to the following:

- WV Division of Water and Waste Management
- WV Division of Natural Resources WV Division of Highways
- U.S. Army Corps of Engineers
- U.S. Fish and Wildlife Service
- County Floodplain Coordinator

The applicant further acknowledges that any Office of Oil and Gas permit in no way overrides, replaces, or nullifies the need for other permits/approvals that may be necessary and further affirms that all needed permits/approvals should be acquired from the appropriate authority before the affected activity is initiated.

Well Operator: Jay-Bee Oil & Gas, Inc
 By: Shane Dowell
 Its: Office Manager



Top Hole Latitude: 39°27'30" 1066'

Bottom Hole Latitude: 39°27'30" 11419'

AS-DRILLED




THRASHER
 THE THRASHER GROUP, INC.
 800 WHITE OAKS BLVD.
 BRIDGEPORT, WV 26330
 PHONE 304-824-4108

NOTES ON SURVEY

- COORDINATES SYSTEM IS UTM, NAD 83 DATUM, ZONE 17, U.S. FOOT AND WELL COORDINATES ESTABLISHED USING SURVEY GRADE GPS.
- SURFACE AND ROYALTY OWNER INFORMATION AND THEIR BOUNDARIES SHOWN HEREON WERE PLOTTED FROM DEEDS AND/OR TAX PARCEL MAPS PROVIDED BY CLIENT AND FIELD LOCATIONS.
- THIS PLAT DOES NOT REPRESENT A BOUNDARY SURVEY OF THE PARCELS SHOWN HEREON.
- NO DWELLINGS AND BUILDINGS WITHIN 625 FEET OF PROPOSED CENTER OF PAD.
- NO WATER WELLS OR DEVELOPED SPRINGS WITHIN 250 FEET OF PROPOSED WELL.
- NO PERENNIAL STREAMS, LAKES, PONDS, RESERVOIRS OR WETLANDS WITHIN 100 FEET OF THE LIMITS OF DISTURBANCE.
- NO NATURALLY PRODUCING TROUT STREAM WITHIN 300 FEET OF LIMITS OF DISTURBANCE.

TRACT	SURFACE OWNER	TAX PARCEL	ACRES	LEASE NO.
A	BRIAN L. TESLOVICH	5-6-4	88.5	D415
B	BRIAN L. TESLOVICH	5-6-11	41.0	D417
C	HARRY & SHARON K. MCINTYRE CLIFORD	5-6-10	83.28	D418
D	HARRY & SHARON K. MCINTYRE CLIFORD	5-6-16.1	13.84	D419
E	CORPUS FOREST RESOURCES CO	5-6-27	44.33	D419

GRID NORTH
 UTM, NAD83 DATUM, ZONE 17, US FT

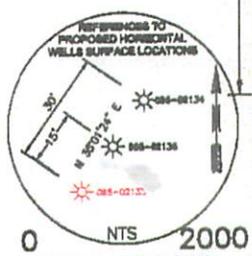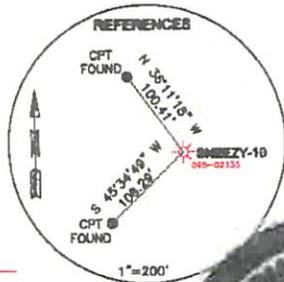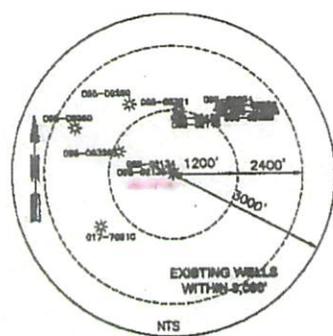

SURFACE HOLE LOCATION (SHL):
 UTM (NAD83, ZONE 17, METERS):
 NORTHING: 4,364,608.874
 EASTING: 528,361.401

BOTTOM HOLE LOCATION (BHL):
 UTM (NAD83, ZONE 17, METERS):
 NORTHING: 4,363,195.000
 EASTING: 528,794.223

I, THE UNDERSIGNED, HEREBY CERTIFY THAT THIS PLAT IS CORRECT TO THE BEST OF MY KNOWLEDGE AND BELIEF AND SHOWS ALL THE INFORMATION REQUIRED BY LAW AND REGULATIONS ISSUED AND PRESCRIBED BY THE DEPARTMENT OF ENVIRONMENTAL PROTECTION.

P.S. 2270 *W.S. King 3/14/16*



2000 0 2000
 GRAPHIC SCALE IN FEET

COMPANY: **Jay Bee Companies**
 DRILLING into the future

<p>(+) DENOTES LOCATION OF WELL ON UNITED STATES TOPOGRAPHIC MAPS</p> <p>WVDEP OFFICE OF OIL & GAS 601 57TH STREET CHARLESTON, WV 25034</p>	MINIMUM DEGREE OF ACCURACY: 1/200 PROVEN SURVEY GRADE GPS SOURCE OF ELEVATION: (NAVD 88, US FT)	OPERATOR'S WELL #: SNEEZY-10 API WELL #: 47 095 02135H6A STATE COUNTY PERMIT
	WELL TYPE: OIL <input type="checkbox"/> WASTE DISPOSAL <input type="checkbox"/> PRODUCTION <input type="checkbox"/> DEEP <input type="checkbox"/> GAS <input checked="" type="checkbox"/> LIQUID INJECTION <input type="checkbox"/> STORAGE <input type="checkbox"/> SHALLOW <input checked="" type="checkbox"/>	WATERSHED: MCINTYRE FORK DISTRICT: MCELROY COUNTY: TYLER SURFACE OWNER: BRIAN L. TESLOVICH OIL & GAS ROYALTY OWNER: W.R. MCINTYRE HEIRS ET AL
DRILL <input checked="" type="checkbox"/> DRILL DEEPER <input type="checkbox"/> REDRILL <input type="checkbox"/> FRACTURE OR STIMULATE <input checked="" type="checkbox"/> PLUG OFF OLD FORMATION <input type="checkbox"/> PERFORATE NEW FORMATION <input type="checkbox"/> CONVERT <input type="checkbox"/> PLUG & ABANDON <input type="checkbox"/> CLEAN OUT & REPLUG <input type="checkbox"/> OTHER CHANGE <input type="checkbox"/> (SPECIFY)	TARGET FORMATION: MARCELLUS	ESTIMATED DEPTH: TMD 11,968' TVD 7,410'
WELL OPERATOR: JAY BEE OIL & GAS, INC. ADDRESS: 1720 RT. 22, EAST CITY: UNION STATE: NJ ZIP CODE: 07083	DESIGNATED AGENT: RANDY BRODA ADDRESS: RT. 1 BOX 5 CITY: CAIRO STATE: WV ZIP CODE: 26337	DATE: 03-14-2016 DRAWN BY: E. LYLE SCALE: 1" = 2000' DRAWING NO: 050-5806 ASDRILLED PLAT

Bottom Hole Longitude: 80°37'30" 14760'
 Top Hole Longitude: 80°40'00" 10129'