



west virginia department of environmental protection

Office of Oil and Gas
601 57th Street SE
Charleston, WV 25304
(304) 926-0450
(304) 926-0452 fax

Earl Ray Tomblin, Governor
Randy C. Huffman, Cabinet Secretary
www.dep.wv.gov

April 23, 2014


WELL WORK PLUGGING PERMIT

Plugging

This permit, API Well Number: 47-8702092, issued to TRIAD HUNTER, LLC, is evidence of permission granted to perform the specified well work at the location described on the attached pages and located on the attached plat, subject to the provisions of Chapter 22 of the West Virginia Code of 1931, as amended, and all rules and regulations promulgated thereunder, and to all conditions and provisions outlined in the pages attached hereto. Notification shall be given by the operator to the Oil and Gas Inspector at least 24 hours prior to the construction of roads, locations, and/or pits for any permitted work. In addition, the well operator shall notify the same inspector 24 hours before any actual well work is commenced and prior to running and cementing casing. Spills or emergency discharges must be promptly reported by the operator to 1-800-642-3074 and to the Oil and Gas inspector.

Upon completion of the plugging well work, the above named operator will reclaim the site according to the provisions of WV Code 22-6-30. The above named operator will also file, as required in WV Code 22-6-23, an affidavit on form WR-38 by two experienced persons in the operator's employment and the Oil and Gas inspector that the work authorized under this permit was performed and a description given. Failure to abide by all statutory and regulatory provisions governing all duties and operations here under may result in suspensions or revocation of this permit and in addition may result in civil and/or criminal penalties being imposed upon the operator.

This permit will expire in two (2) years from date of issue. If there are any questions, please free to contact me at (304) 926-0499 ext. 1654.

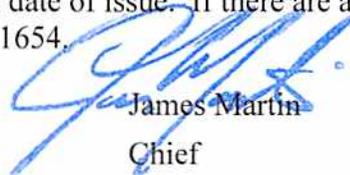

James Martin
Chief

Operator's Well No: O.D. STOCKLY #186

Farm Name: STOCKLEY, O. D.

API Well Number: 47-8702092

Permit Type: Plugging

Date Issued: 04/23/2014

Promoting a healthy environment.

PERMIT CONDITIONS

West Virginia Code § 22-6-11 allows the Office of Oil and Gas to place specific conditions upon this permit. Permit conditions have the same effect as law. Failure to adhere to the specified permit conditions may result in enforcement action.

CONDITIONS

1. All pits must be lined with a minimum of 20 mil thickness synthetic liner.
2. In the event of an accident or explosion causing loss of life or serious personal injury in or about the well or while working on the well, the well operator or its contractor shall give notice, stating the particulars of the accident or explosion, to the oil and gas inspector and the Chief within twenty-four (24) hours.
3. Well work activities shall not constitute a hazard to the safety of persons.

8702092P

WW-4B
Rev. 2/01

1) Date January 30, 2014
2) Operator's
Well No. O.D. Stockly # 186
3) API Well No. 47-087 - 02092

STATE OF WEST VIRGINIA
DEPARTMENT OF ENVIRONMENTAL PROTECTION
OFFICE OF OIL AND GAS

APPLICATION FOR A PERMIT TO PLUG AND ABANDON

4) Well Type: Oil ___ / Gas ___ / Liquid injection X / Waste disposal ___ /
(If "Gas, Production ___ or Underground storage ___) Deep ___ / Shallow X

5) Location: Elevation 992' GPS Watershed Grannys Creek
District Geary 02 County Roane 87 Quadrangle Newton S12

6) Well Operator Triad Hunter, LLC 7) Designated Agent Kim Arnold
Address 125 Putnam Street Address P.O. Box 154
Marietta, Ohio 45750 Waverly, W.V. 26184

8) Oil and Gas Inspector to be notified 9) Plugging Contractor
Name Ed Gainer Name N/A
Address P.O. Box 821 Address _____
Spencer, W.V. 25276

10) Work Order: The work order for the manner of plugging this well is as follows:

(SEE ATTACHED SHEET) *See changes!*
6 1/2 gel between all plugs

Notification must be given to the district oil and gas inspector 24 hours before work can commence.

Work order approved by inspector _____

RECEIVED
Office of Oil and Gas
Date 2/6/14 FEB 20 2014
WV Department of
Environmental Protection

(2014)

Plugging Procedure Attachment (Wells with 8 5/8" Casing)

Well Name : O.D. Stockly # 186

Permit Number: 47-087-02092

District: Geary

County: Roane

MIIRU service rig and flowback tank; blow well down.

1. Pull tubing and rods OOH.
2. Check total depth with sandpump; clean out hole below bottom perforation.
3. Run 2 3/8" tubing below bottom perforation.
4. (Bottom Hole Plug) Mix/Pump 20 sacks Class A cement,(23.6 cu. ft.), ¼ lb.flocele/sk., no CaCl.
5. Displace cement through tubing with gel water.
6. Pull 2 3/8" tubing OOH.
7. RIH with casing cutter tool, check depth of 1st plug and find 4 ½" cement top (free pipe).
8. Cut-off 4 ½" casing just above the cement top, break circulation, and pull one jt. of casing OOH.
9. (Cut Plug) Mix/Pump 30 sacks Class A cement, (35.4 cu. ft.), ¼ lb. flocele/sk.,no CaCl.
10. Displace cement through casing with gel water.
11. Pull 4 ½" casing up to the subsea elevation depth.
12. (Elevation Plug) Mix/Pump 30 sacks of Class A cement,(35.4 cu. ft.), ¼ lb. flocele/sk., no CaCl.
13. Displace cement through casing with gel water.
14. Pull 4 ½" casing to 100 feet below surface.
15. (Surface Plug) Mix/Pump 30 sacks of Class A cement,(35.4 cu. ft.), ¼ lb. flocele/sk., no CaCl.
16. Circulate cement to surface.
17. Pull remaining joints of 4 ½" casing OOH. Top load annulus with Class A cement to surface.
18. Weld a three foot monument pipe on to the existing casing. Fill monument pipe with cement and attach identification plate to monument pipe.
19. RDMO service rig and supporting equipment.
20. Reclaim well site and lease road.

ELV. 992'

(ELV. Plug 1042' - 942')



Set 100 ft plug at bottom of surface casg. 260-160

Plug Summary

(Plug Name)	(Thickness)	(Cement Type)	(Sacks)	(Cubic Feet)
1. Bottom Hole	250 ft.	Class A	20	23.6
2. Cut Plug	100 ft.	Class A	30	35.4
3. Elevation Plug	100 ft.	Class A	30	35.4
4. Surface Plug	100 ft.	Class A	30	35.4
5. Totals:			<u>110 sacks</u>	<u>129.8 cu. ft.</u>

140

RECEIVED
Office of Oil and Gas

FEB 20 2014

WV Department of
Environmental Protection

PERFORATIONS: 1861' - 1865' (8)
1871' - 1881' (20)



8702092P

STATE OF WEST VIRGINIA
DEPARTMENT OF MINES

Oil and Gas Division

WELL RECORD

Quadrangle Newton 7.5'

Permit No. Roa-2092

Rotary X Oil _____
Cable _____ Gas _____
Recycling _____ Comb. _____
Water Flood X Storage _____
Disposal _____ (Kind) _____

Company <u>Pennzoil Company</u>	Casing and Tubing	Used in Drilling	Left in Well	Cement fill up Cu. ft. (Sks.)
Address <u>P. O. Box 1588, Parkersburg, WV 26101</u>				
Farm <u>O. D. Stockly</u> Acres <u>4000</u>	Size			
Location (waters) <u>Granny's Creek</u>	20-16			
Well No. <u>186</u> Elev. <u>994.50'</u>	Cond.			
District <u>Geary</u> County <u>Roane</u>	13-10"			
The surface of tract is owned in fee by _____	9 5/8			
<u>J. W. Gandee</u>	8 5/8	210	210	125 sks.
Address <u>Ovapa, WV 25150</u>	7			
Mineral rights are owned by <u>Mr. Wm. Hack, Agt.</u>	5 1/2			
Address <u>City Bank, N.A., 399 Park Ave</u>	4 1/2	1929	1929	
Drilling Commenced <u>6-5-78</u> <u>New York, N.Y.</u>	3			
Drilling Completed <u>6-9-78</u>	2			
Initial open flow _____ cu. ft. _____ bbls.	Liners Used			
Final production _____ cu. ft. per day _____ bbls.				
Well open _____ hrs. before test _____ RP.				

Well treatment details:

Attach copy of cementing record.

Fractured 11-8-78 w/146 BW, 1000# 20/40 sd., 250 Gal. 15% HCL

Water Injection Well

Coal was encountered at _____ Feet _____ Inches
Fresh water _____ Feet _____ Salt Water _____ Feet _____
Producing Sand Big Injun & Squaw Depth _____

Formation	Color	Hard or Soft	Top Feet	Bottom Feet	Oil, Gas or Water	* Remarks
Sand & Shale			0	318		
Shale			318	330		
Sand			330	354		
Shale			354	378		
Sand			378	540		
Shaley Sand			540	584		
Sand			584	614		
Shaley Sand			614	634		
Sand			634	688		
Shaley Sand			688	752		
Sand			752	860		
Shaley Sand			860	894		
Sand			894	920		
Shale			920	944		
Shaley Sand			944	1056		
Sand			1056	1086		
Shaley Sand			1086	1104		
Sand			1104	1264		
Shaley Sand			1264	1296		
Sand			1296	1430		
Shaley Sand			1430	1502		
Sand			1502	1608		
Shaley Sand			1608	1642		
Little Lime			1642	1744		

RECEIVED
Office of Oil and Gas
Office of Oil and Gas
FEB 20 2014
FEB 20 2014

* Indicates Electric Log tops in the remarks section.

(over)

WV Department of
Environmental Protection
Environmental Protection

Formation	Color	Hard or Soft	Top Feet	Bottom Feet	Oil, Gas or Water	* Remarks
Big Lime			1744	1848		
Big Injun			1848	1884		
Shale			1884	1914		
Squaw			1914	1937		
Total Depth				1937		
Plug Back Depth				1917		

Noted 4-22-80
[Signature]

Date 2-14 RECEIVED Office of Oil and Gas


APPROVED Penzoil Company FEB 20 2014

By [Signature] WV Department of Environmental Protection
(Title) Eng. Dept.

8702092 P

LATITUDE 38 35

LONGITUDE 81 07 30

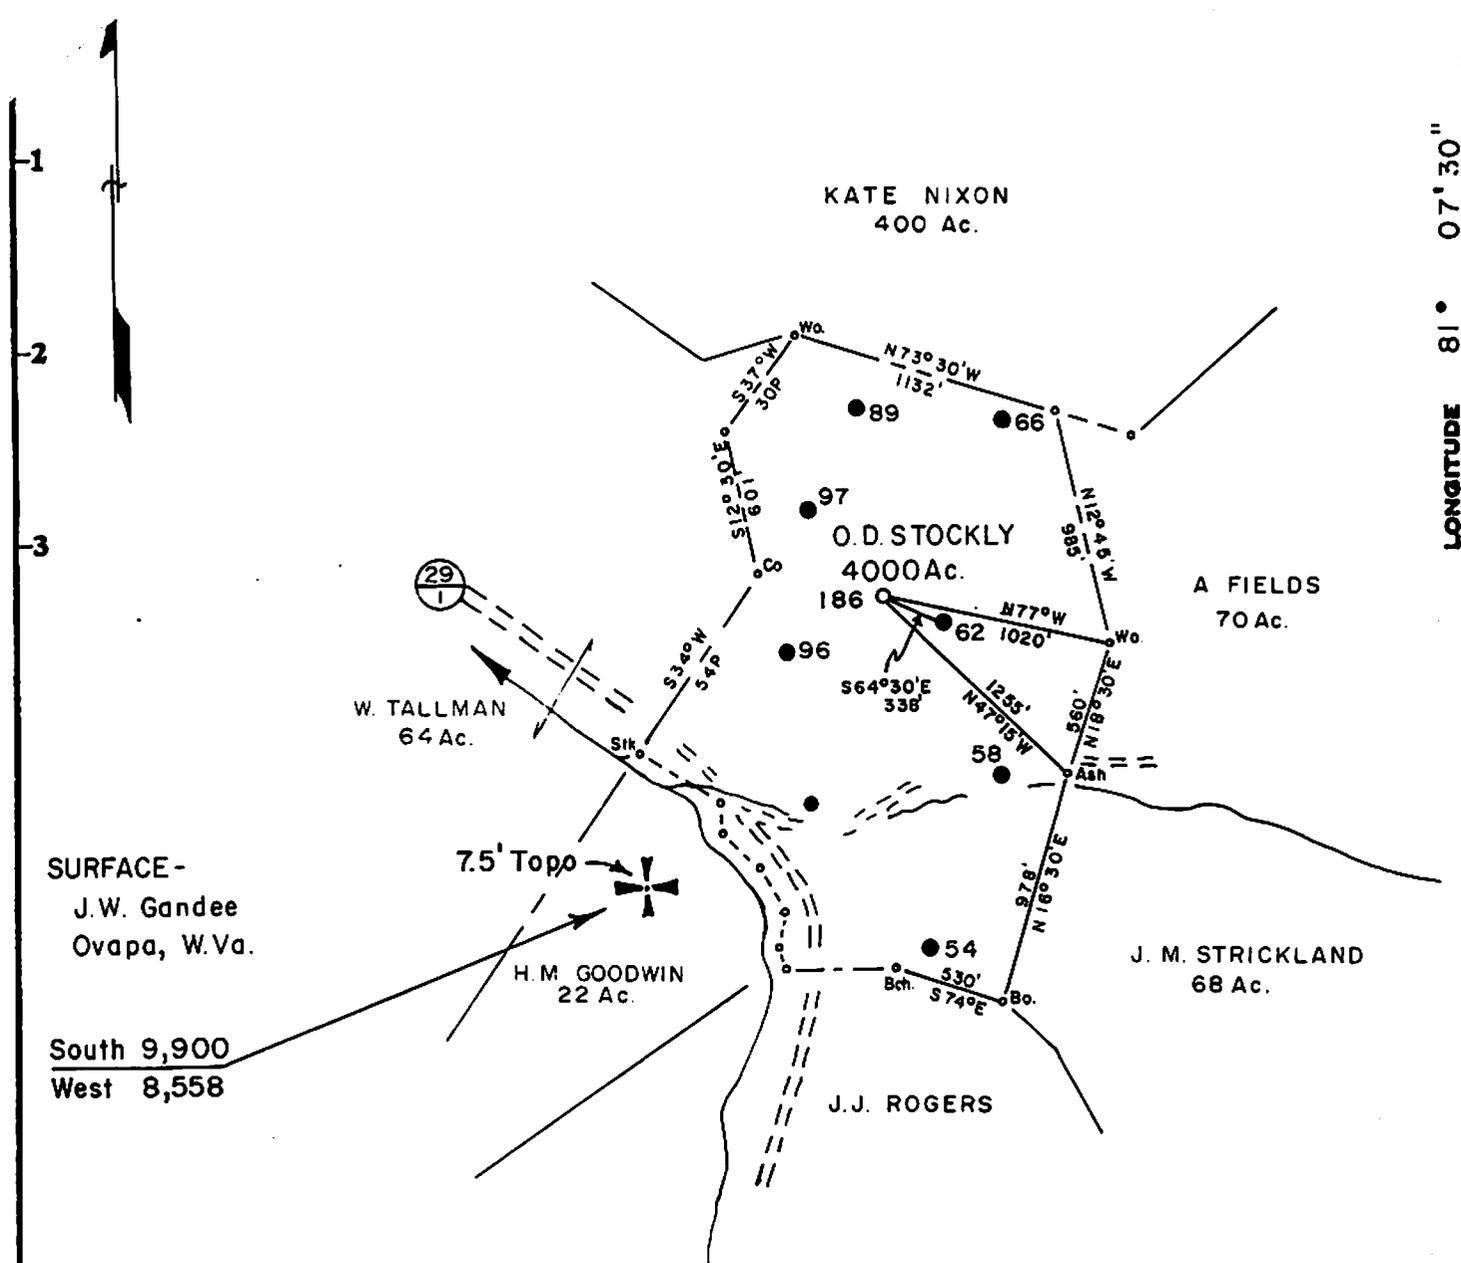

SURFACE - J.W. Gandee Ovapa, W.Va.

South 9,900 West 8,558

Minimum Error of Closure 1 in 200
Source of Elevation O. D. STOCKLY # 62, elev. 987.00

Fracture
New Location Water Injection
Drill Deeper
Abandonment

I, the undersigned, hereby certify that this map is correct to the best of my knowledge and belief and shows all the information required by paragraph 6 of the rules and regulations of the oil and gas section of the mining laws of West Virginia.

Signed: *Curtis A. Lucas*
Map No. 83 Squares: N S 61 E W 32

Company	PENNZOIL COMPANY
Address	P. O. Box 1588, Parkersburg, W. Va. 26101
Farm	O. D. STOCKLY
Tract	Acres 4000 Lease No. 60643-50
Well (Farm) No.	186 Serial No.
Elevation (Spirit Level)	994.50
Quadrangle	NEWTON 7 1/2'
County	ROANE District GEARY
Surveyor	CURTIS A. LUCAS
Surveyor's Registration No.	275
File No.	640 Drawing No.
Date	4-14-78 Scale 1" = 800'

STATE OF WEST VIRGINIA
DEPARTMENT OF MINES
OIL AND GAS DIVISION
CHARLESTON
WELL LOCATION MAP
FILE NO. _____

+ Denotes location of well on ~~USGS~~ ^{USGS} Topographic Maps, scale 1 to 62,500, latitude and longitude lines being represented by border lines as shown.

— Denotes one inch spaces on border line of original tracing.
FEB 20 2014
WV Department of Environmental Protection

BRUNING 44-131 27198



Basin Surveys, Inc.

PERFORATION DEPTH CONTROL

FILING NO.		COMPANY PENNZOIL COMPANY					
PERMIT # ROA-2092 47-087 PENNZOIL CO. PETROLEUM ENGR. DEPT. FILE COPY		WELL O.D. STOCKLEY # 186					
		FIELD GRANNY'S CREEK					
		COUNTY ROANE STATE W. VA.					
		LOCATION:				OTHER LOGS:	
		SEC. _____ TWP. _____ RGE. _____				GR/C DEN/CA	
		PERMANENT DATUM <u>GROUND LEVEL</u> ELEV. <u>994.50²</u>				KB. <u>1004.50</u>	
		LOG MEASURED FROM <u>K.B. 10' ABOVE P.D.</u>				DF. <u>1002.50</u>	
		DRILLING MEASURED FROM <u>K.B.</u>				GL. <u>994.50</u>	
DATE	10-31-78						
RUN NO.	ONE						
TYPE LOG	GR/PDC						
DEPTH - DRILLER	1937 ⁰						
DEPTH - LOGGER	1897 ¹						
BOTTOM LOGGED INTERVAL	1897 ⁰						
TOP LOGGED INTERVAL	1600 ¹						
TYPE FLUID IN HOLE	DRY						
SALINITY PPM CL.							
DENSITY LB./GAL.							
LEVEL							
MAX. REC. TEMP. - DEG. F							
OPR. RIG TIME	1 HR.						
RECORDED BY	COWAN						
WITNESSED BY	MR. HELDMAN						
RUN NO.	BORE HOLE RECORD			CASING RECORD			
	BIT	FROM	TO	SIZE	WGT.	FROM	TO
	7 7/8"	22'	1270'				
				8 5/8"		2221'	SURE.
	6 3/4"	1270 ⁰	1936'				
				4 1/2"		SURE.	T.D.
THIS HEADING AND LOG CONFORM TO API STANDARD PRACTICE RP-33 (P)							

RECEIVED
Office of Oil and Gas

FEB 20 2014

WV Department of
Environmental Protection

50

1800

50

1861'-65'
8 SHOTS

1871'-81'
20 SHOTS

GAMMA RAY

GCL

FIRST READING 1896'
TOTAL DEPTH 1897'

8702092P

WW-4A
Revised 6-07

1) Date: January 30, 2014
2) Operator's Well Number
O.D. Stockly # 186

3) API Well No.: 47 - 087 - 02092

STATE OF WEST VIRGINIA
DEPARTMENT OF ENVIRONMENTAL PROTECTION, OFFICE OF OIL AND GAS
NOTICE OF APPLICATION TO PLUG AND ABANDON A WELL

4) Surface Owner(s) to be served:	5) (a) Coal Operator
(a) Name <u>Charles Drake</u>	Name <u>N/A</u>
Address <u>2549 Grannys Creek Road</u>	Address _____
<u>Ovapa, W.V. 25164</u>	_____
(b) Name _____	(b) Coal Owner(s) with Declaration
Address _____	Name <u>N/A</u>
_____	Address _____
(c) Name _____	Name _____
Address _____	Address _____
_____	_____
6) Inspector <u>Ed Gainer</u>	(c) Coal Lessee with Declaration
Address <u>P.O. Box 821</u>	Name <u>N/A</u>
<u>Spencer, W.V. 25276</u>	Address _____
Telephone <u>(304) 389-7582</u>	_____

TO THE PERSONS NAMED ABOVE: You should have received this Form and the following documents:

- (1) The application to Plug and Abandon a Well on Form WW-4B, which sets out the parties involved in the work and describes the well its and the plugging work order; and
- (2) The plat (surveyor's map) showing the well location on Form WW-6.

The reason you received these documents is that you have rights regarding the application which are summarized in the instructions on the reverses side. However, you are not required to take any action at all.

Take notice that under Chapter 22-6 of the West Virginia Code, the undersigned well operator proposes to file or has filed this Notice and Application and accompanying documents for a permit to plug and abandon a well with the Chief of the Office of Oil and Gas, West Virginia Department of Environmental Protection, with respect to the well at the location described on the attached Application and depicted on the attached Form WW-6. Copies of this Notice, the Application, and the plat have been mailed by registered or certified mail or delivered by hand to the person(s) named above (or by publication in certain circumstances) on or before the day of mailing or delivery to the Chief.

Well Operator Triad Hunter, LLC

By: Rocky Roberts *Rocky Roberts*

Its: Senior V.P. Appalachian Operations

Address 125 Putnam Street

Marietta, Ohio 45750

Telephone (740) 374-2940

Subscribed and sworn before me this 30th day of January, 2014


Elizabeth R. Terry Notary Public

My Commission Expires 2-29-16



Oil and Gas Privacy Notice

The Office of Oil and Gas processes your personal information, such as name, address and phone number as part of our regulatory duties. Your personal information may be disclosed to other State agencies or third parties in the normal course of business or as needed to comply with statutory or regulatory requirements, including Freedom of Information Act requests. Our office will appropriately secure your personal information. If you have any questions about our use of your personal information, please contact DEP's Chief Privacy Officer at depprivacyofficer@wv.gov.

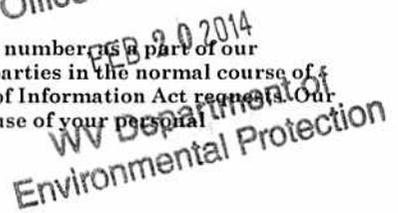

8702092P

U.S. Postal Service™
CERTIFIED MAIL™ RECEIPT
 (Domestic Mail Only; Insurance Coverage Provided)
 For delivery information, visit our website at www.usps.com®

OFFICIAL USE

Postage \$ _____
 Certified Fee _____
 Return Receipt Fee (Endorsement Required) _____
 Restricted Delivery Fee (Endorsement Required) _____

MARIETTA OH 45750
 FEB 11 2014
 USPS

To Charles Drake
 2549 Grannys Creek Rd
 Ovapa, WV 25164

PS Form 3800, August 2009 Instructions

7011 1570 0001 5396 3845

U.S. Postal Service™
CERTIFIED MAIL™ RECEIPT
 (Domestic Mail Only; Insurance Coverage Provided)
 For delivery information, visit our website at www.usps.com®

OFFICIAL USE

Postage \$ _____
 Certified Fee _____
 Return Receipt Fee (Endorsement Required) _____
 Restricted Delivery Fee (Endorsement Required) _____

MARIETTA OH 45750
 FEB 11 2014
 USPS

To Charles Drake
 2549 Grannys Creek Rd
 Ovapa, WV 25164

PS Form 3800, August 2009 Instructions

④

- O.D. Stockly # 178 47-087-2970
- " # 179 47-087-2103
- " # 186 47-087-2092
- " # 193 47-087-2410

RECEIVED
 Office of Oil and Gas
 FEB 20 2014
 WV Department of
 Environmental Protection

STATE OF WEST VIRGINIA
DEPARTMENT OF ENVIRONMENTAL PROTECTION
OFFICE OF OIL AND GAS

CONSTRUCTION AND RECLAMATION PLAN AND SITE REGISTRATION APPLICATION FORM
GENERAL PERMIT FOR OIL AND GAS PIT WASTE DISCHARGE

Operator Name Triad Hunter, LLC OP Code _____

Watershed Grannys Creek Quadrangle Newton

Elevation 992' GPS County Roane District Geary

Description of anticipated Pit Waste: * No Pit *; fluids will be separated at Ovapa Facility; oil stored and salt water re-injected.

Will a synthetic liner be used in the pit? * No Pit *

Proposed Disposal Method For Treated Pit Wastes:

- Land Application
- Underground Injection (UIC Permit Number _____)
- Reuse (at API Number _____)
- Off Site Disposal (Supply form WW-9 for disposal location)
- Other (Explain _____)

Proposed Work For Which Pit Will Be Used:

- Drilling
- Workover
- Other (Explain _____)
- Swabbing
- Plugging

I certify that I understand and agree to the terms and conditions of the GENERAL WATER POLLUTION PERMIT issued on August 1, 2005, by the Office of Oil and Gas of the West Virginia Department of Environmental Protection. I understand that the provisions of the permit are enforceable by law. Violations of any term or condition of the general permit and/or other applicable law or regulation can lead to enforcement action.

I certify under penalty of law that I have personally examined and am familiar with the information submitted on this application form and all attachments thereto and that, based on my inquiry of those individuals immediately responsible for obtaining the information, I believe that the information is true, accurate, and complete. I am aware that there are significant penalties for submitting false information, including the possibility of fine or imprisonment.


Company Official Signature *Rocky Roberts*

Company Official (Typed Name) Rocky Roberts


Company Official Title Senior V.P. Appalachian Operations

Subscribed and sworn before me this 30 day of January, 2014


Elizabeth J. Jubay
My commission expires 2-29-16

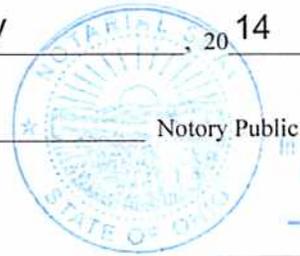

RECEIVED
Office of Oil and Gas
2-29-16
FEB 20 2014

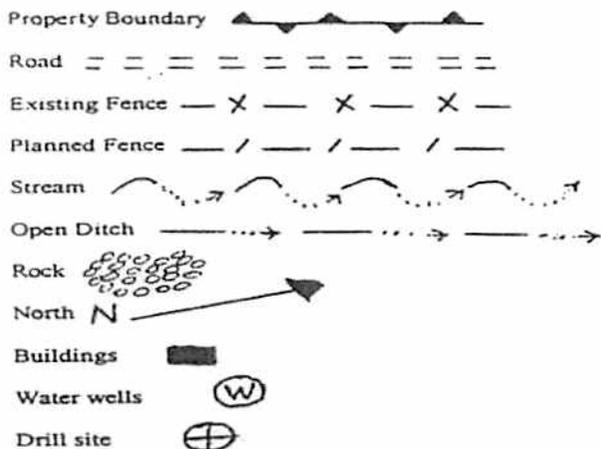

LEGEND

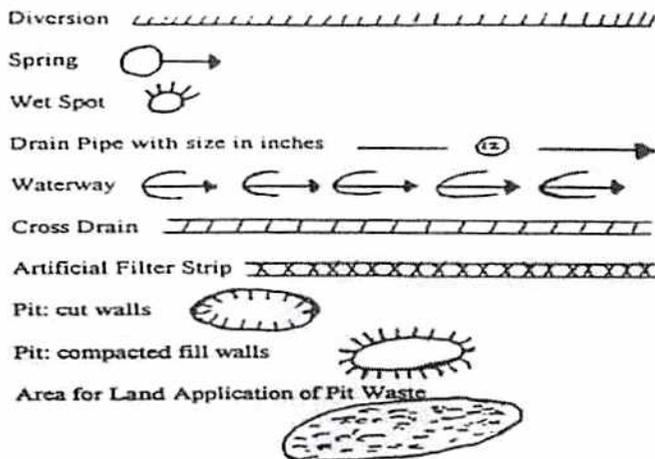

Proposed Revegetation Treatment: Acres Disturbed One (1) Prevegetation pH 5.5
 Lime Two (2) Tons/acre or to correct to pH 6.5
 Fertilizer (10-20-20 or equivalent) 600 lbs/acre (500 lbs minimum)
 Mulch 90-100 bales/acre Tons/acre

Seed Mixtures

Seed Type	Area I	lbs/acre	Seed Type	Area II	lbs/acre
Orchard Grass		30%			
Rye (Annual & BT)		35%			
Timothy (Climax)		25%			
Clover (Med. Red)		10%			

Attach:
 Drawing(s) of road, location, pit and proposed area for land application.

Photocopied section of involved 7.5' topographic sheet.

Plan Approved by: [Signature]
 Comments: _____

Title: Inspector Date: 2/6/14
 Field Reviewed? () Yes (X) No

RECEIVED
 Office of Oil and Gas
 FEB 20 2014
 WV Department of
 Environmental Protection

WW-7
8-30-06



West Virginia Department of Environmental Protection
Office of Oil and Gas
WELL LOCATION FORM: GPS

API: 47-087-02092 WELL NO.: 186

FARM NAME: O.D. Stockly

RESPONSIBLE PARTY NAME: Triad Hunter, LLC

COUNTY: Roane DISTRICT: Geary

QUADRANGLE: Newton

SURFACE OWNER: Charles Drake

ROYALTY OWNER: Black Stone Minerals LLP et al

UTM GPS NORTHING: 4267512

UTM GPS EASTING: 0486496 GPS ELEVATION: 992'

The Responsible Party named above has chosen to submit GPS coordinates in lieu of preparing a new well location plat for a plugging permit or assigned API number on the above well. The Office of Oil and Gas will not accept GPS coordinates that do not meet the following requirements:

1. Datum: NAD 1983, Zone: 17 North, Coordinate Units: meters, Altitude: height above mean sea level (MSL) – meters.
2. Accuracy to Datum – 3.05 meters
3. Data Collection Method:

Survey grade GPS ____: Post Processed Differential ____

Real-Time Differential ____

Mapping Grade GPS X: Post Processed Differential ____

Real-Time Differential X

4. Letter size copy of the topography map showing the well location.

I the undersigned, hereby certify this data is correct to the best of my knowledge and belief and shows all the information required by law and the regulations issued and prescribed by the Office of Oil and Gas.

Ben Smith
Signature

Geologist
Title

RECEIVED
Office of Oil and Gas
1/17/14
FEB 20 2014
Date Department of Environmental Protection



Chuck Taylor Toolbox

Geographic/UTM Coordinate Converter

You can convert between geographic coordinates and Universal Transverse Mercator (UTM) coordinates using this form.

Note: This is a JavaScript-powered form. If you have difficulties using this form, check your browser's settings to make sure you have enabled JavaScript.

Programmers: The JavaScript source code in this document may be copied and reused without restriction.

If you have a Java 1.1-compliant browser, and especially if you need to use an ellipsoid model other than WGS84, you may want to try the [Coordinate and Datum Transformations tool](#).

Geographic (degrees decimal)	To/From	UTM	
lon <u>-81.154986063150</u> [<input type="button" value=">>"/>		x (easting) <u>0486496</u>	O.D. Stockly # 186
lat <u>38.555939733209</u> : [<input type="button" value="<<"/>		y (northing) <u>4267512</u>	
		zone <u>17</u>	
		hemisphere <input checked="" type="radio"/> N <input type="radio"/> S	

Geographic coordinates are entered and displayed in decimal degrees. Negative numbers indicate West longitudes and South latitudes. UTM coordinates are entered and displayed in meters. The ellipsoid model used for computations is WGS84.

Chuck Taylor -- ([Copyright](#)) -- ([Contact](#))

RECEIVED
Office of Oil and Gas

FEB 20 2014

WV Department of
Environmental Protection