



west virginia department of environmental protection

Office of Oil and Gas
601 57th Street SE
Charleston, WV 25304
(304) 926-0450
(304) 926-0452 fax

Earl Ray Tomblin, Governor
Randy C. Huffman, Cabinet Secretary
www.dep.wv.gov

February 11, 2016

MOUNTAIN V OIL & GAS, INC.
POST OFFICE BOX 470
BRIDGEPORT, WV 26330

Re: Underground Injection Control (UIC)
Permit #UIC2D0973422

Dear Applicant:

Your application for the referenced Underground Injection Control (UIC) Permit has been reviewed and found to be complete. Please find enclosed a **draft UIC permit and a public notice** which are prescribed by Title 47, Series 13, Section 13.24 issued pursuant to WV Code Chapter 22, Article 11 and 12. You are required to have this notice published in its entirety, as a Class I legal advertisement in the THE INTER-MOUNTAIN on 2/22/2016.

Upon publication, you are required to send a copy of the certificate of publication to:

Office of Oil and Gas
601 57th Street SE
Charleston, WV 25304
Attn: Thomas L Bass, Environmental Resource Program Manager

The cost of publication is also your responsibility.

If no comments are filed during the thirty (30) day commenting period for the public notice, a permit may be issued. If you have any questions, feel free to call me at (304) 926-0499 ext. 1653.

Sincerely,

Thomas L Bass
Environmental Resource Program Manager

Enclosures as stated

PUBLIC NOTICE

West Virginia Department of Environmental Protection
Office of Oil and Gas
601 57th Street SE
Charleston, WV 25304
Phone: (304) 926-0450
Fax: (304) 926-0452

Re: UIC Permit Application
UIC2D0973422

APPLICATION FOR STATE UNDERGROUND INJECTION CONTROL PERMIT

Public Notice Number: UIC-2016-001

Paper:
THE INTER-MOUNTAIN
POST OFFICE BOX 1339
ELKINS, WV 26241

The following applicant has applied for a State Underground Injection Control (UIC) Permit for this facility or activity:

Applicant:
MOUNTAIN V OIL & GAS, INC.
POST OFFICE BOX 470
BRIDGEPORT, WV 26330

Application Number: UIC2D0973422
Business Conducted: Oil and/or natural gas production.

Location: Tributary of Buckhannon River in Meade District of Upshur County. Approximate Location : Latitude (NAD83)
38.857664 Longitude -80.217753 / Utm North 4297521.05 Utm East 567708.83

Activity: Reissuance of an Underground Injection Control (UIC) well permit for the subsurface disposal of produced fluids.

The state of West Virginia will act on the above application in accordance with the West Virginia Legislative Rules, Title 47, Series 13, Section 13.24 issued pursuant to Chapter 22, Article 11&12.

Any interested person may submit written comments on the draft permit and may request a public hearing within 30 days of the date of publication. Such comments or requests should be addressed to:

Office of Oil and Gas
601 57th Street SE
Charleston, WV 25304
Attn: UIC Program

Comments received within this period will be considered prior to acting on the permit application. Correspondence should include the name, address, and telephone number of the writer and a concise statement of the nature of the issues raised. A public hearing may be held if the Chief considers significant the degree of public interest raised on issues relevant to the draft permit.

Interested persons may contact the person identified above at (304) 926-0450 to obtain further information.

The application, draft permit, and any required fact sheet are on file and may be inspected, by appointment, or copies obtained, at a nominal cost, at the Office of Oil and Gas, 601 57th Street SE, Charleston, WV 25304, between 8:00 a.m. and 4:00 p.m. on business days.

UNDERGROUND INJECTION CONTROL PERMIT

For

Mountain V Oil & Gas, Inc.

Number UIC2D0973422

DRAFT

**AUTHORIZATION TO OPERATE AN
UNDERGROUND INJECTION CONTROL
(UIC) INJECTION WELL
PERMIT NUMBER # UIC 2D0973422**

In compliance with provisions of the West Virginia Code, Chapter 22, Article 6, Article 11 and Article 12, as well as Legislative Rules, Title 47, Series 13 and Series 58, Title 47, Series 55, and Title 35 Series 1 and Series 4.

NAME	Mountain V Oil & Gas, Inc.	FACILITY TYPE	<u>Brine Disposal</u>
ADDRESS	P.O. Box 470	WELL API #	<u>47-097-03422</u>
ADDRESS	Bridgeport, WV 26330	FIELD NAME	NA

is authorized by this permit to inject Class II fluids that are brought to the surface in connection with conventional oil or natural gas production and may be commingled with waste waters from gas plants which are an integral part of production operations, unless those waters are classified as a hazardous waste at the time of injection into the Gordon formation in accordance with the conditions set forth herein. The permitted injection depth shall be 2122 feet to 2147 feet. The injection well is located in Upshur County, 7.5' Alton Quadrangle. The coordinates for this injection well are:

UTM NAD 83 Northing 4297521.05 and UTM NAD 83 Easting 567708.83.

The maximum permitted wellhead injection pressure is established as 540 psi.

The maximum permitted daily injection volume is established as 575 bbl.

All references to West Virginia Regulations are to those that are in effect on the date that this permit becomes effective.

Any person who holds a permit shall pay an annual permit fee in accordance with the provisions of Title 47 Series 9 section 7 of the Legislative Rule. The first annual permit fee shall be remitted to the Office of Oil and Gas one (1) calendar year from the date of permit issuance; subsequent annual permit fees shall be remitted on or before the anniversary date of the permit issuance. The annual permit fee for a Class II disposal well is twenty five dollars (\$25). The permit becomes void if the annual permit fee has not been paid within one hundred eighty (180) days of the due date. The Chief shall not reissue a permit until all annual permit fees due during prior terms of that permit have been paid in full.

Failure to pay the annual groundwater fee of \$75.00 for Class IID as required by the West Virginia Code, Chapter 22, Article 11 and/or Article 12, shall be cause for revocation of this permit. The annual permit fee is due on the anniversary date of permit issuance and shall be paid on the anniversary date of issuance of this permit.

Non-compliance with the terms of this permit shall be cause for revocation of Certification under the terms of Chapter 22, Article 12, and revocation of the permit under Chapter 22, Article 11 of the West Virginia Code.

This permit and its authorization to inject shall remain in effect for five (5) years from the date of issuance of the final permit provided all terms of the permit are met.

James Martin, Chief
Office of Oil and Gas

PART I

A. REAPPLICATION

If the permittee wishes to continue an activity regulated by this permit after the expiration date of this permit, the permittee must submit an administratively complete application, along with application fee payment, for a new permit at least one hundred and eighty (180) days before this permit expires.

B. IMMEDIATE REPORTING

The permittee shall report any noncompliance which may endanger human health or the environment immediately after becoming aware of the circumstances by using the WVDEP Emergency Spill line number, 1-800-642-3074. Written submission shall also be provided within five (5) days of the time the permittee becomes aware of the circumstances. The written submission shall contain a description of the noncompliance and its cause; the period of noncompliance, including exact dates and times, and if the noncompliance has not been corrected, permittee shall provide the anticipated time it is expected to continue; and the steps taken or planned to be taken to reduce, eliminate, and prevent reoccurrence of the noncompliance. The following shall be included as information which must be reported immediately:

- i. Any monitoring or other information which indicates that any contaminant may cause an endangerment to an underground source of drinking water (USDWs).
- ii. Any non-compliance with a permit condition or malfunction of the injection system which may cause fluid migration into or between the USDWs, or failure of mechanical integrity test demonstrations.

C. RIGHT OF APPEAL

Notice is hereby given of your right to appeal the terms and conditions of this permit by which you are aggrieved to the State Environmental Quality Board by filing a NOTICE OF APPEAL on the form prescribed by such Board for this purpose, with the Board, in accordance with the provisions of Chapter 22 Article 11, Section 21 of the code of West Virginia within thirty (30) days after the date of receipt of the above permit.

D. EFFECT OF PERMIT

The permittee is allowed to engage in underground injection in accordance with the conditions of this permit based on an approved permit application. The permittee shall not allow the underground injection activity authorized by this permit to cause or allow the movement of fluid containing any contaminant into underground sources of drinking water and may not cause a violation of any primary drinking water regulation or any health-based limit promulgated under 40 CFR Chapter 1, Part 142, of the Code of Federal Regulations, or of any water quality standard promulgated by the West Virginia Department of Environmental Protection/Division of Water and Waste Management. Any underground injection activity not authorized in this permit is prohibited. Compliance with the terms of this permit does not constitute a defense to any action brought under Part C and the imminent and substantial endangerment provisions in Part D of the Safe Drinking Water Act (SDWA) or any other common or statutory law for any breach of any other applicable legal duty.

E. PERMIT ACTIONS

1. This permit can be modified, revoked and reissued or terminated for cause specified in Chapter 22, Article 11 (hereafter §22-11), and Chapter 22, Article 12 (hereafter §22-12) of the West Virginia Code, and Title 47, Series 13 (hereafter 47 CSR 13) of the Legislative Rules. The filing of a request by the permittee for a permit modification, revocation and reissuance, suspension or revocation, or notification of planned changes or anticipated noncompliance, does not stay any permit condition.
2. Transfer of Permits. This permit is not transferable to any person unless notice is first provided to the Office of Oil and Gas and the permittee complies with requirements of 47 CSR 13-13.17. The Office of Oil and Gas

may require modification or revocation and reissuance of the permit to change the name of the permittee and incorporate such other requirements as may be necessary under the Safe Drinking Water Act (SDWA).

F. SEVERABILITY

The provisions of this permit are severable, and if any condition of this permit or the permittee's application of any provision of this permit to any person or circumstance is held invalid, such invalidity shall not affect other provisions or applications of other provisions of the permit and the remainder of this permit shall not be affected.

G. DURATION OF PERMIT

This permit and the authorization to inject are issued for a period of five (5) years unless terminated under Part I Section H paragraph 11 of this permit. However, when through no fault of the permittee the West Virginia Department of Environmental Protection does not issue a new permit with an effective date on or before the expiration date of the previous permit and the permittee has submitted a timely administratively complete application as required in Part I section A of this permit, which is a complete application for a new permit, the expired permit shall continue to remain fully effective and enforceable.

H. GENERAL REQUIREMENTS

1. **Duty to Comply.** The permittee must comply with all conditions of this permit. Any permit noncompliance constitutes a violation of the SDWA and the State Act and is grounds for enforcement action; for permit suspension or revocation, revocation and reissuance, or modification; or for denial of a permit renewal application. (47 CSR 13-13.12.a) Copies of UIC Program regulations (§22-11) may be obtained from the West Virginia Legislature's Web Site <http://www.legis.state.wv.us/WVCODE/Code.cfm>, and (47 CSR 13) may be obtained from the West Virginia Secretary of State's Web Site at <http://www.sos.wv.gov/>.
2. **Duty to Reapply.** If the permittee wishes to continue activity regulated by this permit after the expiration date of this permit, the permittee must apply for a new permit as required in Part I section A of this permit as well as obtain a new permit.
3. **Duty to Halt or Reduce Activity Not a Defense.** It shall not be a defense for a permittee in an enforcement action that it would have been necessary to halt or reduce the permitted activity in order to maintain compliance with the conditions of this permit.
4. **Duty to Mitigate.** The permittee shall take all reasonable steps to minimize or correct any adverse impact on health of persons or the environment resulting from noncompliance with this permit.
5. **Proper Operation and Maintenance.** The permittee shall at all times properly operate and maintain all facilities, systems of treatment and control, and related equipment which are installed or used by the permittee to achieve compliance with the conditions of this permit. Proper operation and maintenance includes effective performance, adequate funding, adequate operator staffing and training, adequate security at the facility to prevent unauthorized access, adequate laboratory and process controls, including appropriate quality assurance procedures. This provision requires the operation of back-up or auxiliary facility or similar systems only when necessary to achieve compliance with the conditions of this permit.
6. **Duty to Provide Information.** The permittee shall furnish to the Chief within a reasonable time, any information which the Chief may request to determine whether cause exists for modifying, revoking and reissuing, or revoking this permit, or to determine compliance with this permit. The permittee shall also furnish to the Chief, upon request, copies of records required to be kept by this permit. If the permittee becomes aware of any incomplete or incorrect information in the permit application or subsequent report(s), the permittee shall promptly submit information addressing these deficiencies to the Chief.
7. **Inspection and Entry.** The permittee shall allow the Chief, or an authorized representative, upon the presentation of credentials and other documents as may be required by law to:

- a. Enter upon the permittee's premises where a regulated facility or activity is located or conducted, or where records must be kept under the conditions of this permit;
 - b. Have access to and copy, at reasonable times, any records that must be kept under the conditions of this permit;
 - c. Inspect at reasonable times any facilities, equipment (including monitoring and control equipment), practices, or operations regulated or required under this permit; and
 - d. Sample or monitor, at reasonable times, for the purposes of assuring permit compliance for any substances or parameters at any location.
8. Penalties. Any person who violates a permit requirement is subject to civil penalties, criminal penalties, fines and other enforcement actions under §22-11 and §22-12.
9. Signatory Requirements. Only a duly authorized person may sign documents and reports associated with this permit.
- a. All reports required by this permit and other information requested by the Chief shall be signed as follows:
 - (1) For a corporation, by a responsible corporate officer of at least the level of vice-president;
 - (2) For a partnership or sole proprietorship, by a general partner or the proprietor, respectively; or
 - (3) For a Municipality, State, Federal, or other public agency by either a principal executive or a ranking elected official.
 - b. A duly authorized representative of the official designated in paragraph a. above may also sign only if:
 - (1) The authorization is made in writing by a person described in paragraph a. above;
 - (2) The authorization specifies either an individual or a position having responsibility for the overall operation of the regulated facility or activity, and;
 - (3) The written authorization is submitted to, and approved by, the Chief.
 - c. If an authorization under paragraph (b) of this section is no longer accurate because a different individual has responsibility for the overall operation of the facility, a new authorization satisfying the requirements of paragraph (b) of this section must be submitted to the Chief prior to or together with any reports, information or applications to be signed by an authorized representative.
 - d. Any person signing a document under paragraph (b) of this section shall make the following certification: (47 CSR 13-13.11.d). "I certify under penalty of law that I have personally examined and am familiar with the information submitted in this document and all attachments and that, based on my inquiry of those individuals immediately responsible for obtaining the information, I believe that the information is true, accurate, and complete. I am aware that there are significant penalties for submitting false information, including the possibility of fine and imprisonment."
10. Property Rights. Issuance of this permit does not convey property rights or mineral rights of any sort or any exclusive privilege; nor does it authorize any injury to persons or property, any invasion of other private rights, any infringement of State or local law or regulations, or any exclusive privilege.

11. Permit Actions. This permit may be modified, revoked and reissued, suspended, or revoked for cause. The filing of a request by the permittee for a permit modification, revocation and reissuance, suspension or revocation, or notification of planned changes or anticipated noncompliance, does not stay any permit condition.
12. Confidentiality of Information.
 - a. In accordance with 47 CSR 13-13.21, any information submitted to the State pursuant to this rule may be claimed as confidential by the submitter. Any such claim must be asserted at the time of submission in the manner prescribed on the application form or instructions, or in the case of other submissions, by stamping the words "CONFIDENTIAL BUSINESS INFORMATION" on each page containing such information. If no claim is made at the time of submission, the State may make the information available to the public without further notice.
 - b. Claims of confidentiality for the following information will be denied:
 - i. The name and address of any permit applicant or permittee.
 - ii. Information which deals with the existence, absence, or level of contaminants in drinking water.
13. Monitoring Reports. Monitoring results shall be reported at the intervals specified elsewhere in this permit.
14. Compliance schedules. Reports of compliance or noncompliance with, or any progress reports on, interim and final requirements contained in any compliance schedule of this permit shall be submitted no later than thirty (30) days following each schedule date.
15. Other information. Where a permittee becomes aware that he/she failed to submit any relevant facts in a permit application, or submitted incorrect information in a permit application or in any report to the Chief, he/she shall promptly submit such facts or information.
16. It shall be unlawful for any person, unless an authorization has been issued by a groundwater regulatory agency, to deliberately allow crude oil, or any petroleum product derived from crude oil, or seepage, or natural gas, or condensate, or salt water, or any chemical mixture which may impact groundwater quality to escape from any well, pipeline, impoundment, storage tank, treatment unit, or storage container, or be deliberately allowed to flow onto or under the land surface in such a manner that could impact groundwater quality.
17. State or Federal Laws. Nothing in this permit shall be construed to preclude the institution on any legal action or relieve the permittee from any responsibilities, liabilities, or penalties established pursuant to any State or Federal law or regulation.

PART II

A. RECORD RETENTION

1. Required Records. The permittee shall retain all records concerning the permitted underground injection well until three (3) years after completion of any plugging and abandonment. The Director may require the owner or operator to deliver the records to the Director at the conclusion of the retention period.

B. MONITORING REQUIREMENTS

1. Samples and measurements taken for the purpose of monitoring shall be representative of the monitored activity. The method used to obtain a representative sample of the fluid to be analyzed

and the procedure for analysis of the sample shall be in accordance with test procedures approved under 40 CFR 136.3, unless otherwise approved by the Chief. The permittee shall identify the types of tests and methods used to generate the monitoring data.

2. All environmental measurements required by the permit, including but not limited to, measurements of pressure, temperature, mechanical, and chemical analyses shall be done in accordance with state guidance on quality assurance. All analysis must be performed by a West Virginia certified laboratory.
3. Records of monitoring information shall include:
 - a. The date, exact place, and time of sampling or measurements;
 - b. The individual(s) who performed the sampling or measurements;
 - c. The date(s) analysis(es) were performed;
 - d. Individual(s) who performed the analyses;
 - e. The analytical techniques or methods used; and
 - f. The results of such analyses.
4. The permittee shall daily monitor all the casing annuli with pressure sensitive devices or with such a method as approved or required by the Office of Oil and Gas to allow early detection of any leaks from the injection zone or casing. The Permittee shall also monitor injection pressure, volume, and rate daily. This information shall be reported monthly using the Office of Oil and Gas electronic WR-40 Form. Submittal shall be through the current WVDEP Electronic Submittal System (ESS).
5. The Permittee shall, at least monthly, monitor the open annulus on the backside of the 4 1/2" production casing on both 47-097-02824 and 47-097-03808, due to lack of cement through the injection zone (Gordon Sandstone at the depth interval of 2,122' – 2,147'). All monitoring records must be retained and presented if request is made. Should any communication result from fluid migration then the Permittee must immediately cease operations and shut-in the injection well and contact the Office of Oil and Gas.
6. The permittee shall sample, analyze and record the nature of all the injected fluid for the parameters listed in TABLE 1 below at the initiation of the injection operation and upon request by the Chief or whenever the operator observes or anticipates a change in the injection fluid.

TABLE 1

-pH	-Manganese
-Specific Gravity	-Total Dissolved Solids
-Barium	-Hydrogen Sulfide
-Specific Conductance	-Sodium
-Iron	-Alkalinity
-Magnesium	-Hardness
-Chloride	-Total Organic Carbon (TOC)
-Dissolved Oxygen	

7. Any analysis result of specific gravity greater than 1.2 or any analysis of TOC greater than 250.0 mg/L shall be reported to the Chief within twenty-four (24) hours of the results.
8. The permittee shall maintain a record (manifest) of every load of fluid received. The record shall include the hauler's name and signature, the operator's name and signature, API number for the well the fluid was collected or the location from where the load was obtained, the volume of the load and whether the load of fluid delivered was a split load. If the load was a split load, each operator's name and location shall be listed and, if possible, the volumes of fluid received from each operator documented. This information shall be maintained on the Class II disposal manifest attached to this permit and maintained at the facility.

9. A wellhead pressure gauge shall be installed and maintained on the injection tubing to facilitate inspection and ensure compliance of maximum injection pressures as approved on Oil and Gas Form WR-37. A daily reading of the injection pressure shall be taken and reported on Form WR-40.
10. All pipeline(s) from the injection pump to the injection well shall be tested for integrity at least once every five (5) years with the results reported and on WR-37 Form along with the pressure test recording graph/chart and then submitted to the Office of Oil and Gas within thirty (30) days. The pipeline integrity test shall pressurize the injection pipeline(s) to 100 psi greater than the maximum permitted wellhead injection pressure for a minimum of thirty (30) minutes, allowing for no more than five (5) percent loss after completion. The permittee shall notify the Chief of his or her intent to conduct an integrity test of the pipeline(s) no less than twenty-four (24) hours prior to such test. Upon failure of a mechanical integrity test or expiration of the five (5) year mechanical integrity test regulatory period, the permittee shall cease operation/injection and shut-in the well immediately until successfully repaired, replaced and then tested. Repairs shall be completed by the permittee and approved by the Office of Oil and Gas. All repairs shall be completed within ninety (90) days of the failure date. If repaired, the well must be re-tested and an updated WR-37 Form must be submitted to the Office of Oil and Gas for approval. Any change made to the pipeline fittings or piping will require integrity testing.
11. The permittee shall conduct a mechanical integrity test of the injection well at a minimum frequency of once every five (5) years per 35 CSR 4-7.7.b. The permittee shall notify the Chief of his or her intent to conduct a mechanical integrity test no less than twenty-four (24) hours prior to such demonstration. The permittee must submit a WR-37 Form with each mechanical integrity test along with the pressure test recording graph/chart to the Office of Oil and Gas within thirty (30) days. Upon failure of a mechanical integrity test or expiration of the five (5) year mechanical integrity test regulatory period, the permittee shall cease operation/injection and shut-in the well immediately until successfully repaired, tested or permanently plugged and abandoned per regulation. Corrective action for repairs shall be completed for approval by the Office of Oil and Gas and be conducted within ninety (90) days of the failure date. If repaired, the well must be re-tested and an updated WR-37 Form must be submitted to the Office of Oil and Gas for approval.
12. In addition to the above requirement, a mechanical integrity test demonstration shall be conducted whenever protective casing or tubing is removed from the well, the packer is replaced or resealed, if well failure is likely, or as requested by the Chief. The permittee may continue operation only if he or she has successfully demonstrated to the Chief the mechanical integrity of the permitted well. The permittee shall cease injection operations if a loss of mechanical integrity becomes evident or if mechanical integrity cannot be demonstrated.

C. REPORTING AND NOTIFICATION REQUIREMENTS

1. Anticipated Noncompliance. The permittee shall give advance notice to the Chief of any planned changes in the permitted facility or activity which may result in noncompliance with permit requirements.
2. Other Noncompliance. The permittee shall report all instances of noncompliance not reported under paragraphs Part I Section B, and Part II Section C Paragraph 3 of this permit, at the time monitoring reports are submitted. The report shall contain the information listed in Part I Section B of this permit. The permittee shall report all other instances of noncompliance in writing within ten (10) days of the time the permittee becomes aware of the circumstances. The reports shall contain the information listed in this permit.
3. Planned Changes. The permittee shall give notice to the Chief as soon as possible of any planned significant physical alterations, additions to the permitted facility, and/or any significant changes planned in the operation of the facility.

4. Cessation of Injection Activity. Any well which is not in use for a period of twelve (12) consecutive months shall be presumed to have been abandoned and shall promptly be plugged by the operator in accordance with the provisions in Chapter 22, Article 6 Section 24 of the West Virginia Code, unless the operator furnishes satisfactory proof to the Chief that there is a bona fide future use for such well.
5. Report on Permit Review. Within thirty (30) days of receipt of this permit, the permittee shall report to the Chief that he or she has read and understands and accepts all terms and conditions of the permit.
6. The owner or operator or person in charge of a facility subject to this rule from which a reportable discharge as described in subsection 3.3 of 35CSR1 occurs shall notify the Office of Oil and Gas by calling 1-800-642-3074 immediately; but in no case, later than twenty-four (24) hours after becoming aware of the discharge.

PART III

A. OPERATING REQUIREMENTS

1. Injection Fluid. The permittee shall not inject any hazardous substances, as defined by 40 CFR 261, or any other fluid, other than the fluids produced solely in association with oil and gas production operations.
2. Any well that penetrates the injection zone with an inactive and/or abandoned status within the permitted Area of Review, that does not have cement casing through the injection zone, shall be monitored immediately by a method approved by the Office of Oil and Gas, as well as properly plug and abandon such wells, as necessary.
3. Injection between the outermost casing protecting underground sources of drinking water and the wellbore is prohibited, as is injection into any USDW.
4. Corrective Action. The applicant must satisfy the requirement of the Office of Oil and Gas regarding any corrective action needed on all known wells penetrating the injection zone within the area of review. This must be done in a manner which satisfies the requirements of 47 CSR 13-13.9.
5. Loading and unloading stations shall have spill prevention and control facilities and procedures as well as secondary containment. Spill containment and cleanup equipment shall be readily accessible.
6. The permittee shall ensure that secondary containment for existing above ground storage tank(s) shall be adequately designed and constructed to be sufficiently impervious to prevent the released substance from penetrating the containment structure until the release can be detected and recovered, but in no case will that time be less than seventy-two (72) hours.
7. The above ground storage tank(s) associated with this underground injection facility shall have secondary containment sufficient capacity to contain 110% volume of the largest tank. Tank batteries or tanks connected in series by manifold, the combined volume of the tanks must be considered if the tanks are capable of simultaneous release. The combined capacity of the tanks connected by manifold shall be considered, unless the tanks are operated in a manner that prevents fluids flowing from one tank to another under any conditions.
8. Above ground tanks connected in series by manifold shall utilize a system where valves are closed and locked to isolate tanks when their combined volume exceeds the secondary containment capacity. At no point in time shall the combined volume be accessible through the manifold system exceed the capacity of the secondary containment without someone being on site to monitor.
9. Pumps and ancillary equipment (e.g. valves, flanges, filters, condensate lines and instrumentation) handling

materials that have the potential to contaminate groundwater shall be selected and installed to prevent or contain any spills or leaks.

10. Sumps containing materials which have the potential to contaminate groundwater shall be designed, constructed, and operated utilizing leak detection or secondary containment, or other appropriate controls that are capable of preventing groundwater contamination.
11. No third party haulers shall be permitted without approval by the Office of Oil and Gas. For approval, the permittee shall designate by letter to the Office of Oil and Gas, any third party hauler proposed to be used for the transportation of fluids to the facility. The third party hauler may not commence transportation of fluids to the facility until approved by the Office of Oil and Gas.
12. Facility Security. The gate on the access road to the site shall be closed and locked at all times when there is not a company representative at the facility. All valves, water drains, containment areas, and storage areas shall be secured and locked utilizing locking devices and/or plugs. During the life of this permit all gates and access points shall be secured and locked while no representative is at the facility. All visitors must check in upon arriving at the facility. Haulers (if used) shall not be allowed to off load without the proper paperwork and documentation.
13. The daily maximum injection rate of 575 barrels per day must be observed. Should this rate be exceeded, the Permittee must cease operations. shut-in the well and immediately notify the Office of Oil and Gas.

B. PLUGGING AND ABANDONMENT

1. Any well which is not in use for a period of twelve (12) consecutive months shall be presumed to have been abandoned and shall promptly be plugged by the operator in accordance with the provisions of Chapter 22, Article 6, of the West Virginia Code, unless the operator furnishes satisfactory proof to the Chief that there is a bona fide future use for such well.
2. Prior to well plugging, the permittee shall apply for and receive a plugging permit from the Office of Oil and Gas to plug and abandon the well in accordance with an approved plugging and abandonment plan.
3. Plugging and abandonment shall be conducted in a manner to prevent movement of fluids into or between underground sources of drinking water.
4. Pursuant to Legislative Rule 47-13-13.7.f, the permittees plugging and abandonment plan shall be incorporated into the UIC permit. See attachment 1.

PART IV

A. SITE SPECIFIC CONDITIONS

1. Appendix A: Specific operational conditions.
2. Appendix H: Groundwater Protection Plan (GPP) The GPP shall be maintained and updated as necessary to protect groundwater quality.
3. Appendix I: Requirement for Financial Responsibility to plug/abandoned an injection well.
4. Attachment 1: Plugging and Abandonment Plan.
5. Attachment 2: Site/Facility Diagram.
6. Attachment 3: Monitoring Plan for wells 97-02824 & 97-03808

APPENDIX A
Injection Well Form

1) GEOLOGIC TARGET FORMATION <u>Gordon</u>	
Depth <u>2,122</u>	Feet (top) <u>2,147</u> Feet (bottom)
2) Estimated Depth of Completed Well, (or actual depth of existing well): <u>2,170</u> Feet	
3) Approximate water strata depths:	Fresh <u>160</u> Feet Salt <u>N/A</u> Feet
4) Approximate coal seam depths: <u>66-70 & 346-349</u>	
5) Is coal being mined in the area? Yes _____ No <u>X</u>	
6) Virgin reservoir pressure in target formation <u>919</u> psig	Source <u>Calculation based on fresh water gradient</u>
7) Estimated reservoir fracture pressure <u>380</u> psig (BHFP)	
8) MAXIMUM PROPOSED INJECTION OPERATIONS:	
Injection rate (bbl/hour)	<u>120</u>
Injection volume (bbl/day)	<u>720</u> 575 \uparrow
Injection pressure (psig)	<u>540</u>
Bottom hole pressure (psig)	<u>1459</u>
9) DETAILED IDENTIFICATION OF MATERIALS TO BE INJECTED, INCLUDING ADDITIVES	
<u>Production water and/or brine</u>	
Temperature of injected fluid: (°F) <u>Ambient temperature</u>	
10) FILTERS (IF ANY) _____	
<u>2 - 30 micron & 9 - 25 micron</u>	
11) SPECIFICATIONS FOR CATHODIC PROTECTION AND OTHER CORROSION CONTROL _____	
<u>Scale inhibitor (S2101) 1 gal per 100 PPM Iron Oxide Control (SS-5395) 1 gal @ 100 PPM or 0.5 gal / 100 bbls</u>	

RECEIVED
Office of Oil and Gas
OCT 27 2015

WV Department of
Environmental Protection
dep

APPENDIX A (cont.)

12. Casing and Tubing Program

TYPE	Size	New or Used	Grade	Weight per ft. (lb/ft)	FOOTAGE: For Drilling	INTERVALS: Left in Well	CEMENT: Fill-up (Cu. Ft.)
Conductor	9 5/8"	New		26		26	
Fresh Water	7"	New		17		1400	200 sks
Coal							
Intermediate 1							
Intermediate 2							
Production	4 1/2"	New		9.5		4064	205 sks
Tubing	2 3/8"	Used		4.7			
Liners							

TYPE	Wellbore Diameter	Casing Size	Wall Thickness	Burst Pressure	Cement Type	Cement Yield (cu. ft./sk)	Cement to Surface? (Y or N)
Conductor	12 1/4"	9 5/8"	0.312	2270 PSI	N/A	N/A	N/A
Fresh Water	8 1/4"	7"	0.231	2310 PSI	Class A	1.44 / 200 SKS	Y
Coal							
Intermediate 1							
Intermediate 2							
Production	6 1/4"	4 1/2"	0.205	5180 PSI	CBL POZ	1.53 / 205 SKS	N
Tubing	N/A	2 3/8"	0.190	7700 PSI	N/A	N/A	N/A
Liners							

PACKERS	Packer #1	Packer #2	Packer #3	Packer #4
Kind:	Parmaco			
Sizes:	4 1/2			
Depths Set:	2070			

RECEIVED
Office of Oil and Gas

JUN 10 2015

WV Department of
Environmental Protection

APPENDIX H

GROUNDWATER PROTECTION PLAN

Facility Name: Anna Cutright D Well

County: Upshur

Facility Location:

Postal Service Address:		
Latitude and Longitude:	4,297,490	567,709

Contact Information:

Person:	Jamie Andrews
Phone Number:	304-203-7555
E-mail Address:	jandrews@mountainvoilandgas.com

Date: May 26, 2015

1. A list of all operations that may contaminate the groundwater.

- | |
|--|
| <ol style="list-style-type: none"> 1. Storage of produced formation brine. 2. Injection of produced formation brine. |
|--|

2. A description of procedures and facilities used to protect groundwater quality from the list of potential contaminant sources above.

- | |
|---|
| <ol style="list-style-type: none"> 1. All storage facilities have secondary containment. 2. Injected fluids are confined to the tubing in the injection well by utilizing, an isolated packer. The annulus pressure is continuously monitored to check for leaks. |
|---|

RECEIVED
Office of Oil and Gas

JUN 10 2015

3. List procedures to be used when designing and adding new equipment or operations.

- | |
|--|
| No new equipment or operations will be added to this facility. |
|--|

WV Department of
Environmental Protection



4. Summarize all activities at your facility that are already regulated for groundwater protection.

None

5. Discuss any existing groundwater quality data for your facility or an adjacent property.

See attached map and water analysis results.

6. Provide a statement that no waste material will be used for deicing or fill material on the property unless allowed by another rule.

No waste material will be used for deicing or fill material at the facility, unless allowed by some other regulation or permit.

7. Describe the groundwater protection instruction and training to be provided to the employees. Job procedures shall provide direction on how to prevent groundwater contamination.

1. Employees are trained in secondary containment construction, maintenance, and monitoring.
2. Employees are trained in leak detection.
3. Employees are trained in spill prevention and count or measure procedures.

RECEIVED
Office of Oil and Gas
JUN 10 2015
WV Department of
Environmental Protection

8. Include provisions for inspections of all GPP elements and equipment. Inspections must be made quarterly at a minimum.

- 1. Secondary containment is inspected monthly.
- 2. Tubing / casing annulus pressure is monitored daily.
- 3. Piping and fitting are inspected monthly for leaks.

Signature: *[Handwritten Signature]*

Date: 4-8-13

RECEIVED
Office of Oil and Gas

JUN 10 2015

WV Department of
Environmental Protection

APPENDIX I

Requirement for Financial Responsibility to Plug/Abandon an Injection Well

To: WV Department of Environmental Protection
 Office of Oil and Gas
 601 57th Street, SE
 Charleston, West Virginia 25304-2345
 ATTN: Underground Injection Control Program

From: Mountain V Oil & Gas, Inc.
PO Box 470
Bridgeport, WV 26330

Date: 10-20-15

Subject: Underground Injection Control (UIC) Permit Application
2D0973422
Requirement for Financial Responsibility

I, Mike Shaver, verify in accordance with 47CSR13-13.7.g., that I will maintain financial responsibility and resources to close, plug, and abandon underground injection wells(s) in a manner prescribed by the Chief of the Office of Oil and Gas.

Name: Mike Shaver
 Signature: *[Handwritten Signature]*
 Date: 10-20-15

RECEIVED
 Office of Oil and Gas
 OCT 27 2015

Attachment 1

Section 12 – Plugging and Abandonment:


1. The tubing/production casing annulus will be filled with gelled fresh water.
2. The packer will be released.
3. The tubing/packer assembly will be removed from the well and the packer will be removed from the tubing.
4. The open-ended tubing will be placed back into the well and will be lowered to a point 50' below the injection perforations.
5. A cement plug will be pumped down the tubing and across the injection zone such that the area adjacent to the injection perforations and to a point 100 feet above the injection perforations will be filled with cement.
6. The tubing will be pulled up the hole to 1,450' and a 200' cement plug will be spotted from 1,450' to 1,250'. This plug will cover the area from 50' below the bottom of the 7" casing to a point that is 50' above the cement top for the 4-1/2" production casing.
7. The tubing will be pulled from the wellbore.
8. The production casing will be cut at approximately 1,200'.
9. A 100' cement plug will be spotted down the 4-1/2" casing from 1,200' to 1,100'.
10. The 4-1/2" casing will be pulled from the well until 50' from surface, where a 50' cement plug will be spotted.
11. The remaining 4-1/2" casing will be removed from the well.
12. A plugging monument will be installed.

RECEIVED
Office of Oil and Gas

JUN 10 2015

WV Department of
Environmental Protection


Attachment 2

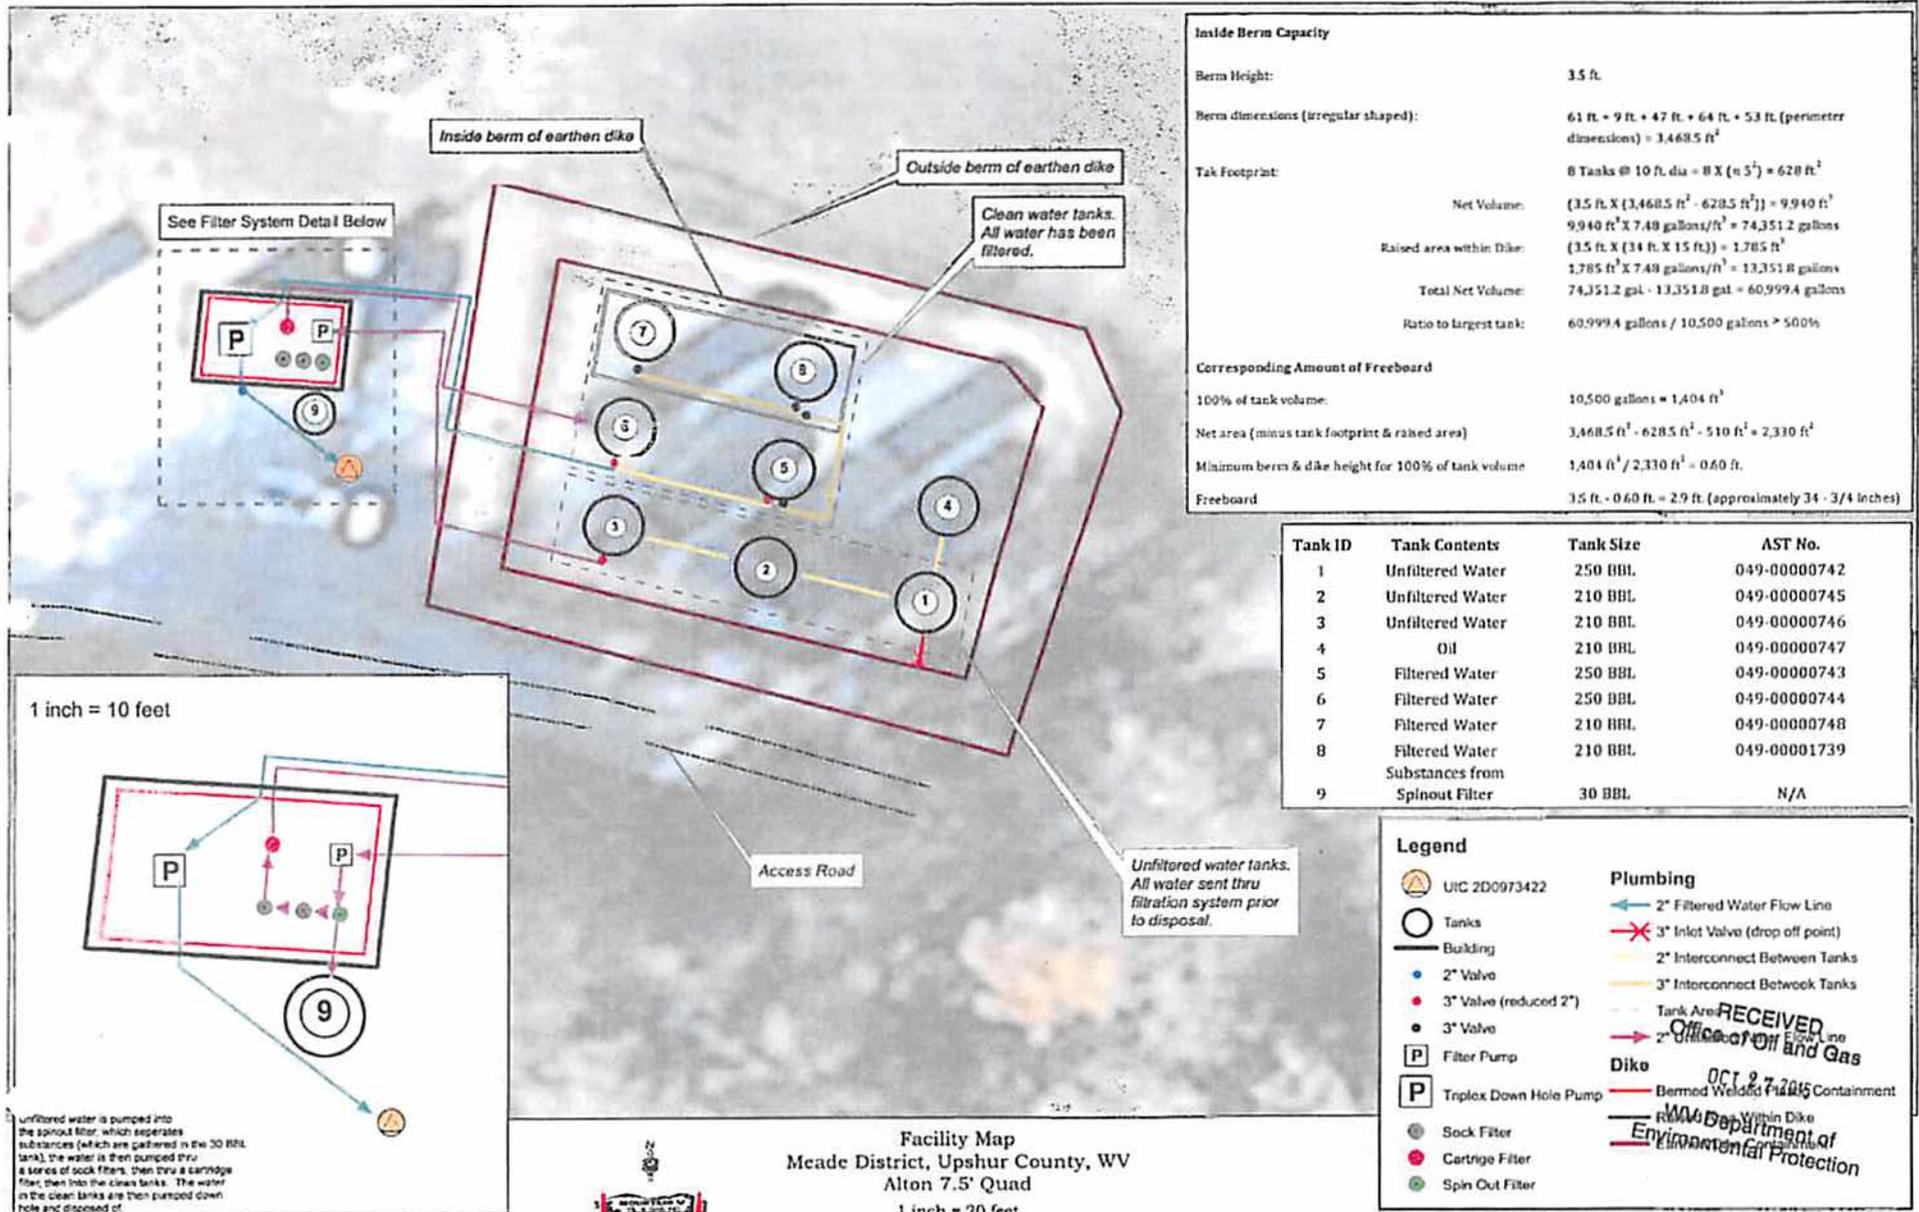

Attachment 2 cont.


Aerial Location Map

1 inch = 250 feet

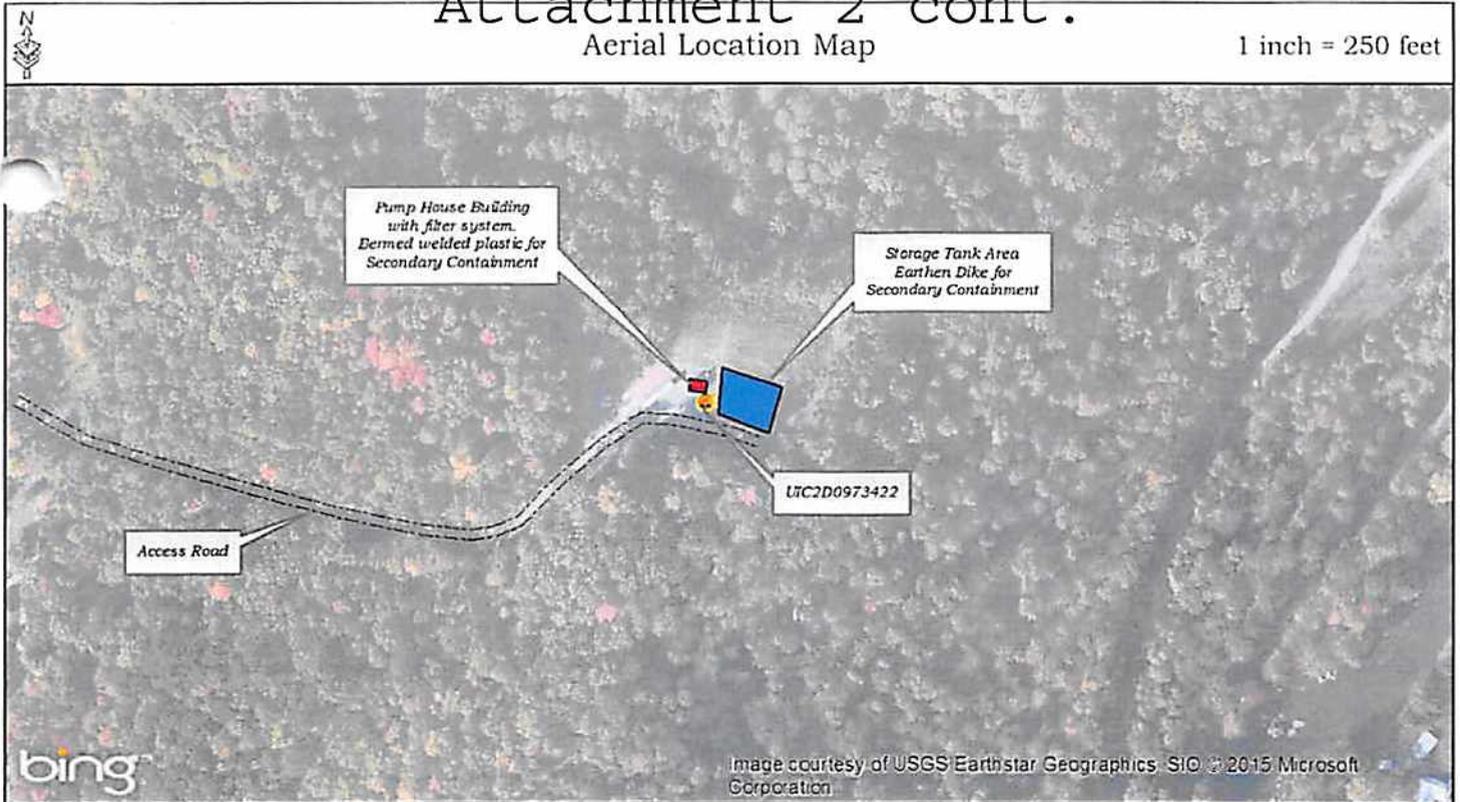

Detail Location Map

Not to Scale

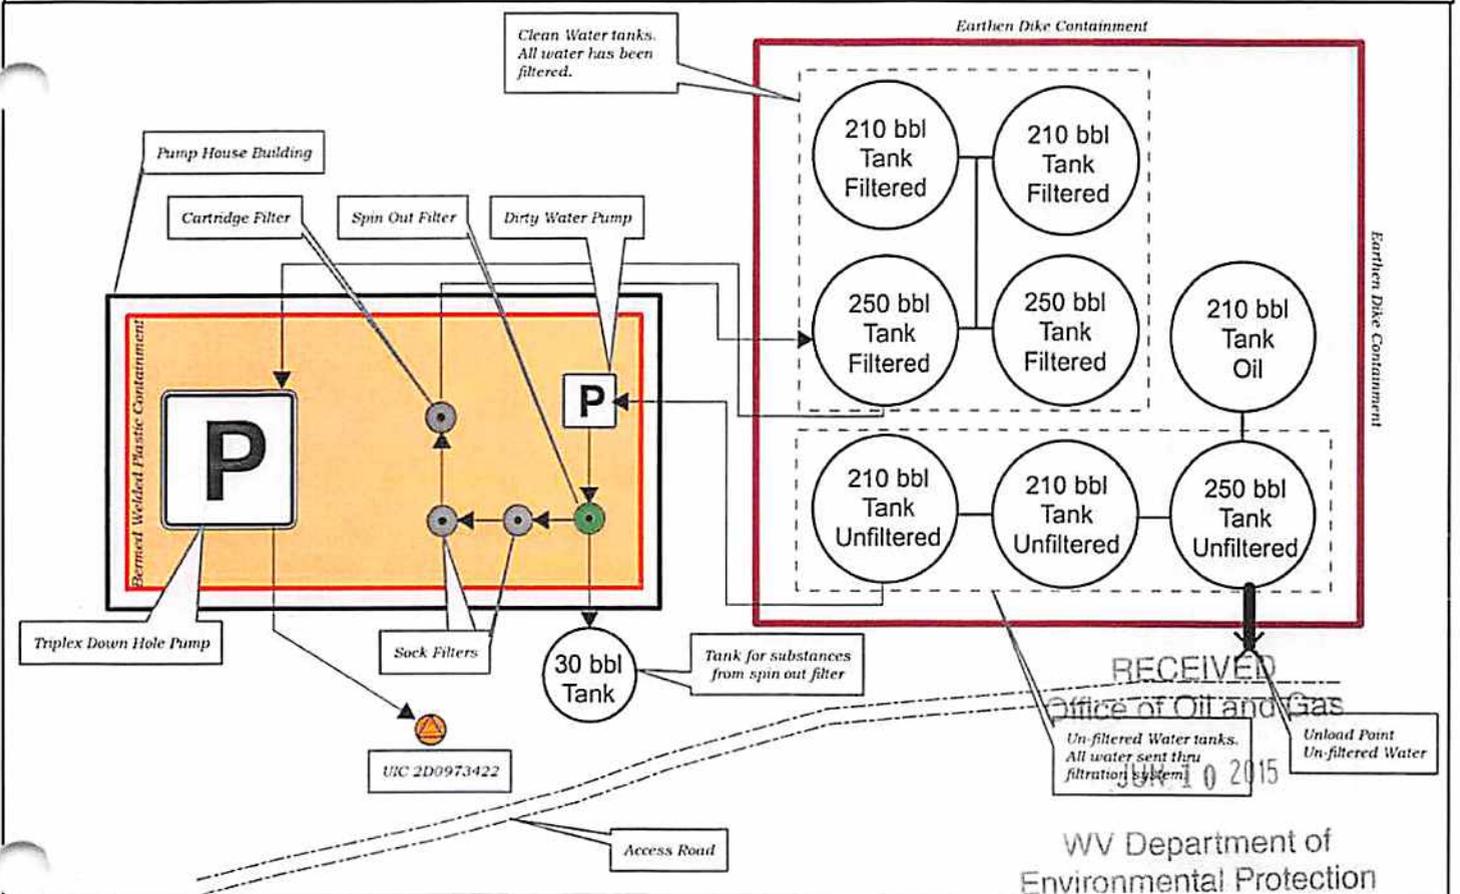

Anna Cutright UIC2D0973422
 Facility Map
 Meade District, Upshur County, WV
 Alton 7.5' Quad



Attachment 3



PO Box 470
Bridgeport, WV 26330

Office: 304-842-6320
Fax: 304-842-0016

February 1, 2016

WV DEP
Office of Oil & Gas
Underground Injection Control (UIC)
601 57th Street, SE
Charleston, WV 25304

RE: UIC 2D0973422
Section 10 API 097-03808 & API 097-02824 Cement Issue

Dear Department:

It has been brought to our attention that the Department is concerned that well with API 097-03808 and well with API 097-02824 are lacking cement through the injection zones. Please allow this letter to serve as our commitment, that Mountain V will monitor these wells to determine if fluids migrate into the well bore of the well listed above.

Mountain V will take monthly annulus pressures on the outside of the 4-1/2" casing and record those pressures. The records and history of those readings will be kept at our office location in Bridgeport, WV. At any time upon request Mountain V shall make those readings available to the department. Should any reading indicate that migration may have occurred, Mountain V will immediately stop injection and investigate the situation, and report the results to the department.

Should you have any further questions please contact me.

Sincerely,

S. Michael Shaver
Mountain V Oil & Gas, Inc.

Received

FEB - 1 2016

Office of Oil and Gas
WV Dept. of Environmental Protection

RIGHT OF APPEAL

Notice is hereby given of your right to appeal the terms and conditions of this permit of which you are aggrieved to the Environmental Quality Board by filing a NOTICE OF APPEAL, on the form prescribed by such Board for this purpose, in accordance with the provisions of Section 21, Article 11, Chapter 22 of the Code of West Virginia within thirty (30) days after the date of receipt of this permit.

Underground Injection Control Permit

CERTIFICATION DOCUMENT

**West Virginia Department of Environmental Protection
Office of Oil and Gas**

Permit Id: 2D0973422

Permit Name: Mountain V Oil & Gas, Inc.

In accordance with Part II, Reporting and Notification Requirements, I hereby certify that I have read and am personally familiar with all the terms and conditions of this permit.

I understand that the underground injection of any waste streams other than those provided for in this permit is strictly prohibited. I understand that failure to pay the Annual Permit Fee or any other associated fees required by West Virginia Code, Chapter 22, Articles 11 and 12 shall be cause for revocation of this Permit. I further understand that reporting is required, and noncompliance with the terms of this permit will be cause for revocation of the permit and subject me to significant penalties including the possibility of fines and imprisonment.

Signature

Name and Title (Type or Print)

Date